

DETAIL A
TOP OF FLOOR SLAB


DETAIL B
BOTTOM OF FLOOR SLAB

PLAN - FLOOR SLAB

* #4 C1 BARS SHALL BE FIELD BENT AS NECESSARY.

PROJECT NO. B-5825
YADKIN/FORSYTH COUNTY
 STATION: 46+80.60 -L-

SHEET 4 OF 7

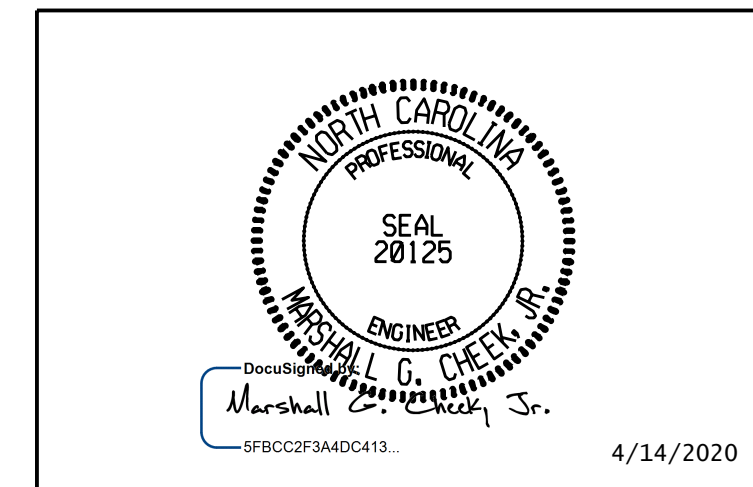

STATE OF NORTH CAROLINA
 DEPARTMENT OF TRANSPORTATION
 RALEIGH
 SINGLE 9 FT. X 9 FT.
 CONCRETE BOX CULVERT
 EXTENSION

DRAWN BY :	ZCS	DATE :	10/19
CHECKED BY :	MGC	DATE :	12/19
DESIGN ENGINEER OF RECORD:	ZCS	DATE :	12/19

DOCUMENT NOT CONSIDERED FINAL
 UNLESS ALL SIGNATURES COMPLETED

TGS ENGINEERS
 706 HILLSBOROUGH STREET
 SUITE 200
 RALEIGH, NC 27603
 PH (919) 773-8887
 CORP. LICENSE NO.: C-0275

REVISIONS						SHEET NO.
NO.	BY:	DATE:	NO.	BY:	DATE:	C1-4
1			3			TOTAL SHEETS
2			4			13