
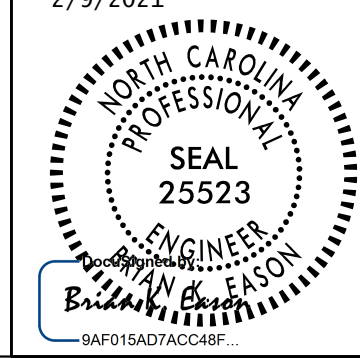
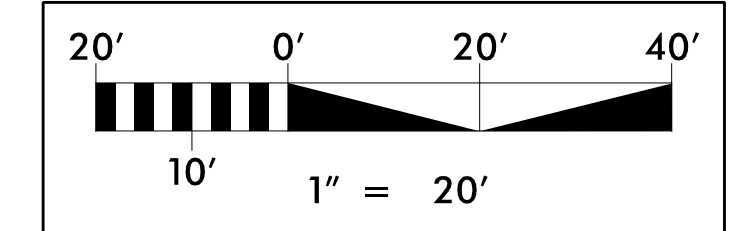
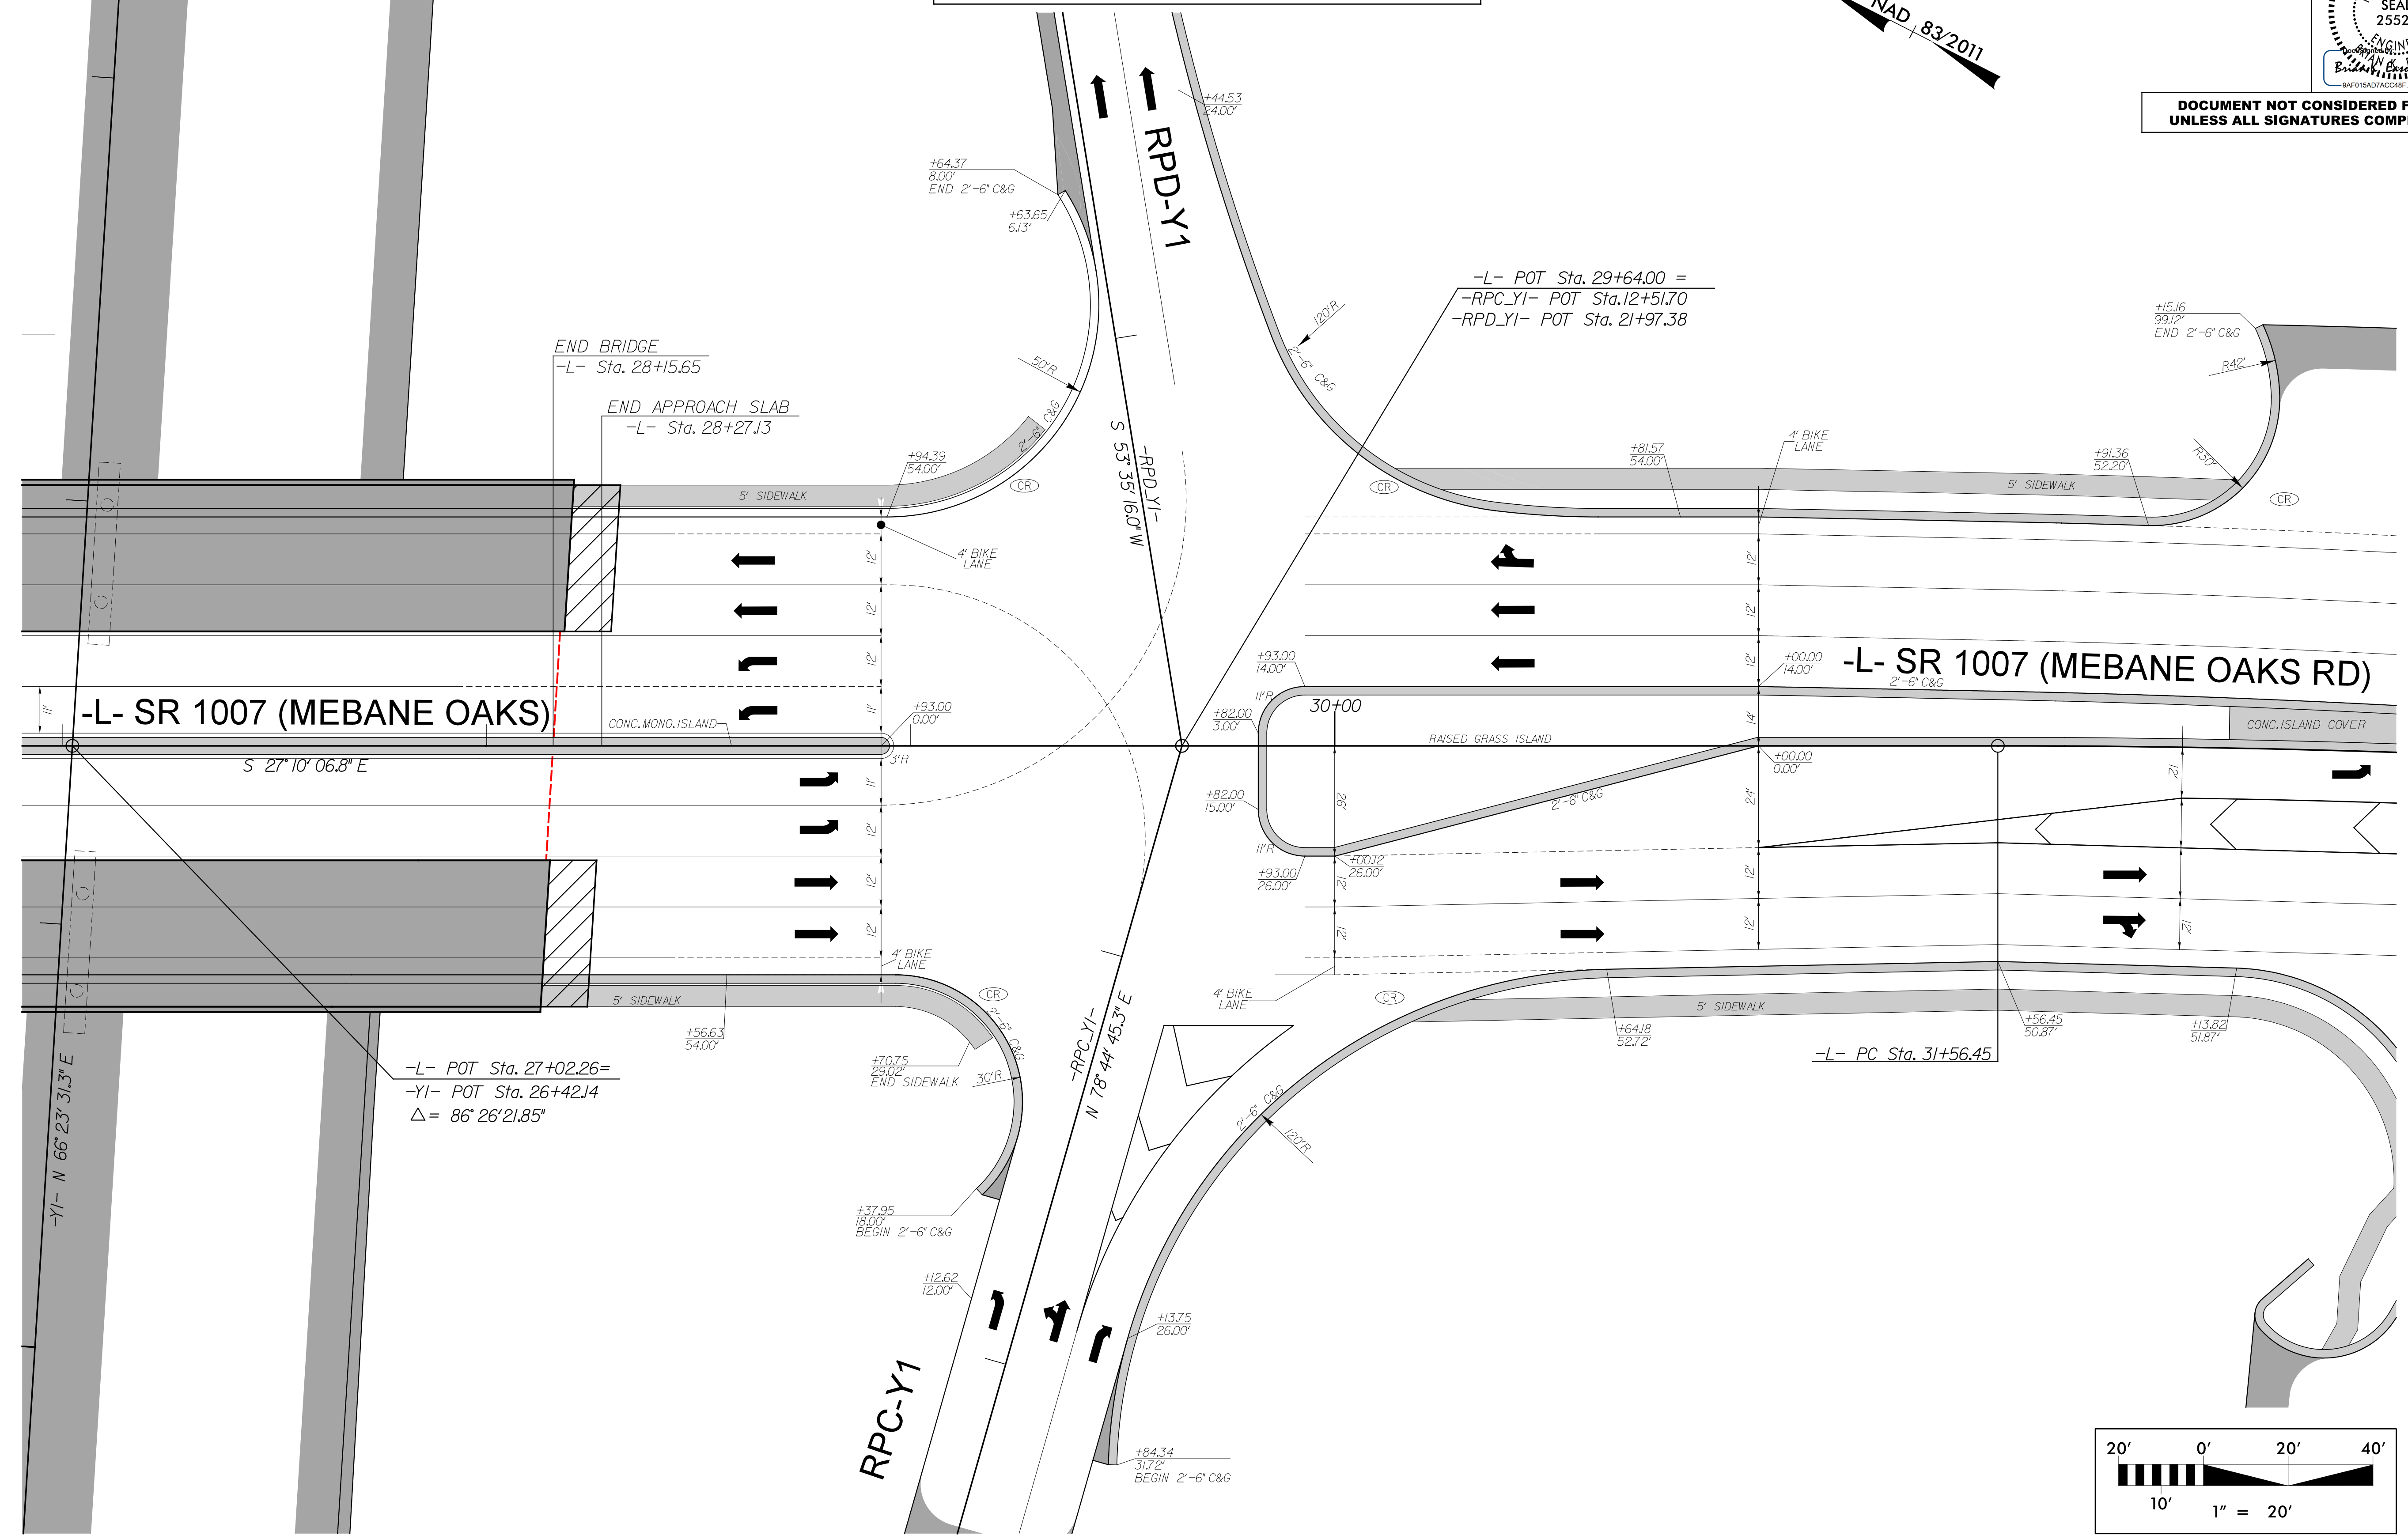


5/14/99  
12/1/2021 10:00:00 AM C:\RDY\_DET\_02B-3.dgn  
BEGAN

# INTERSECTION DETAIL

## -L- SR 1007 (MEBANE OAKS RD) AND RPC-Y1 AND RPD-Y1

PROJECT REFERENCE NO. 1-5711	SHEET NO. 2B-3
RW SHEET NO.	
ROADWAY DESIGN ENGINEER 2/9/2021	
	
<p><b>DOCUMENT NOT CONSIDERED FINAL</b> <b>UNLESS ALL SIGNATURES COMPLETED</b></p>	

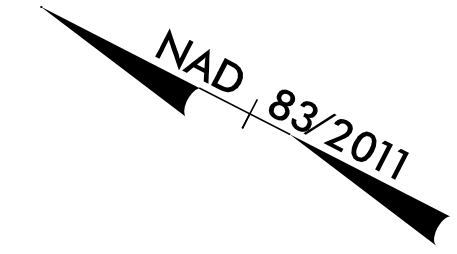

SEE SHEET 5 FOR ROADWAY PLAN VIEW