
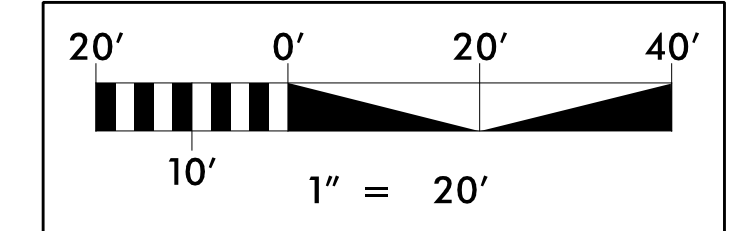
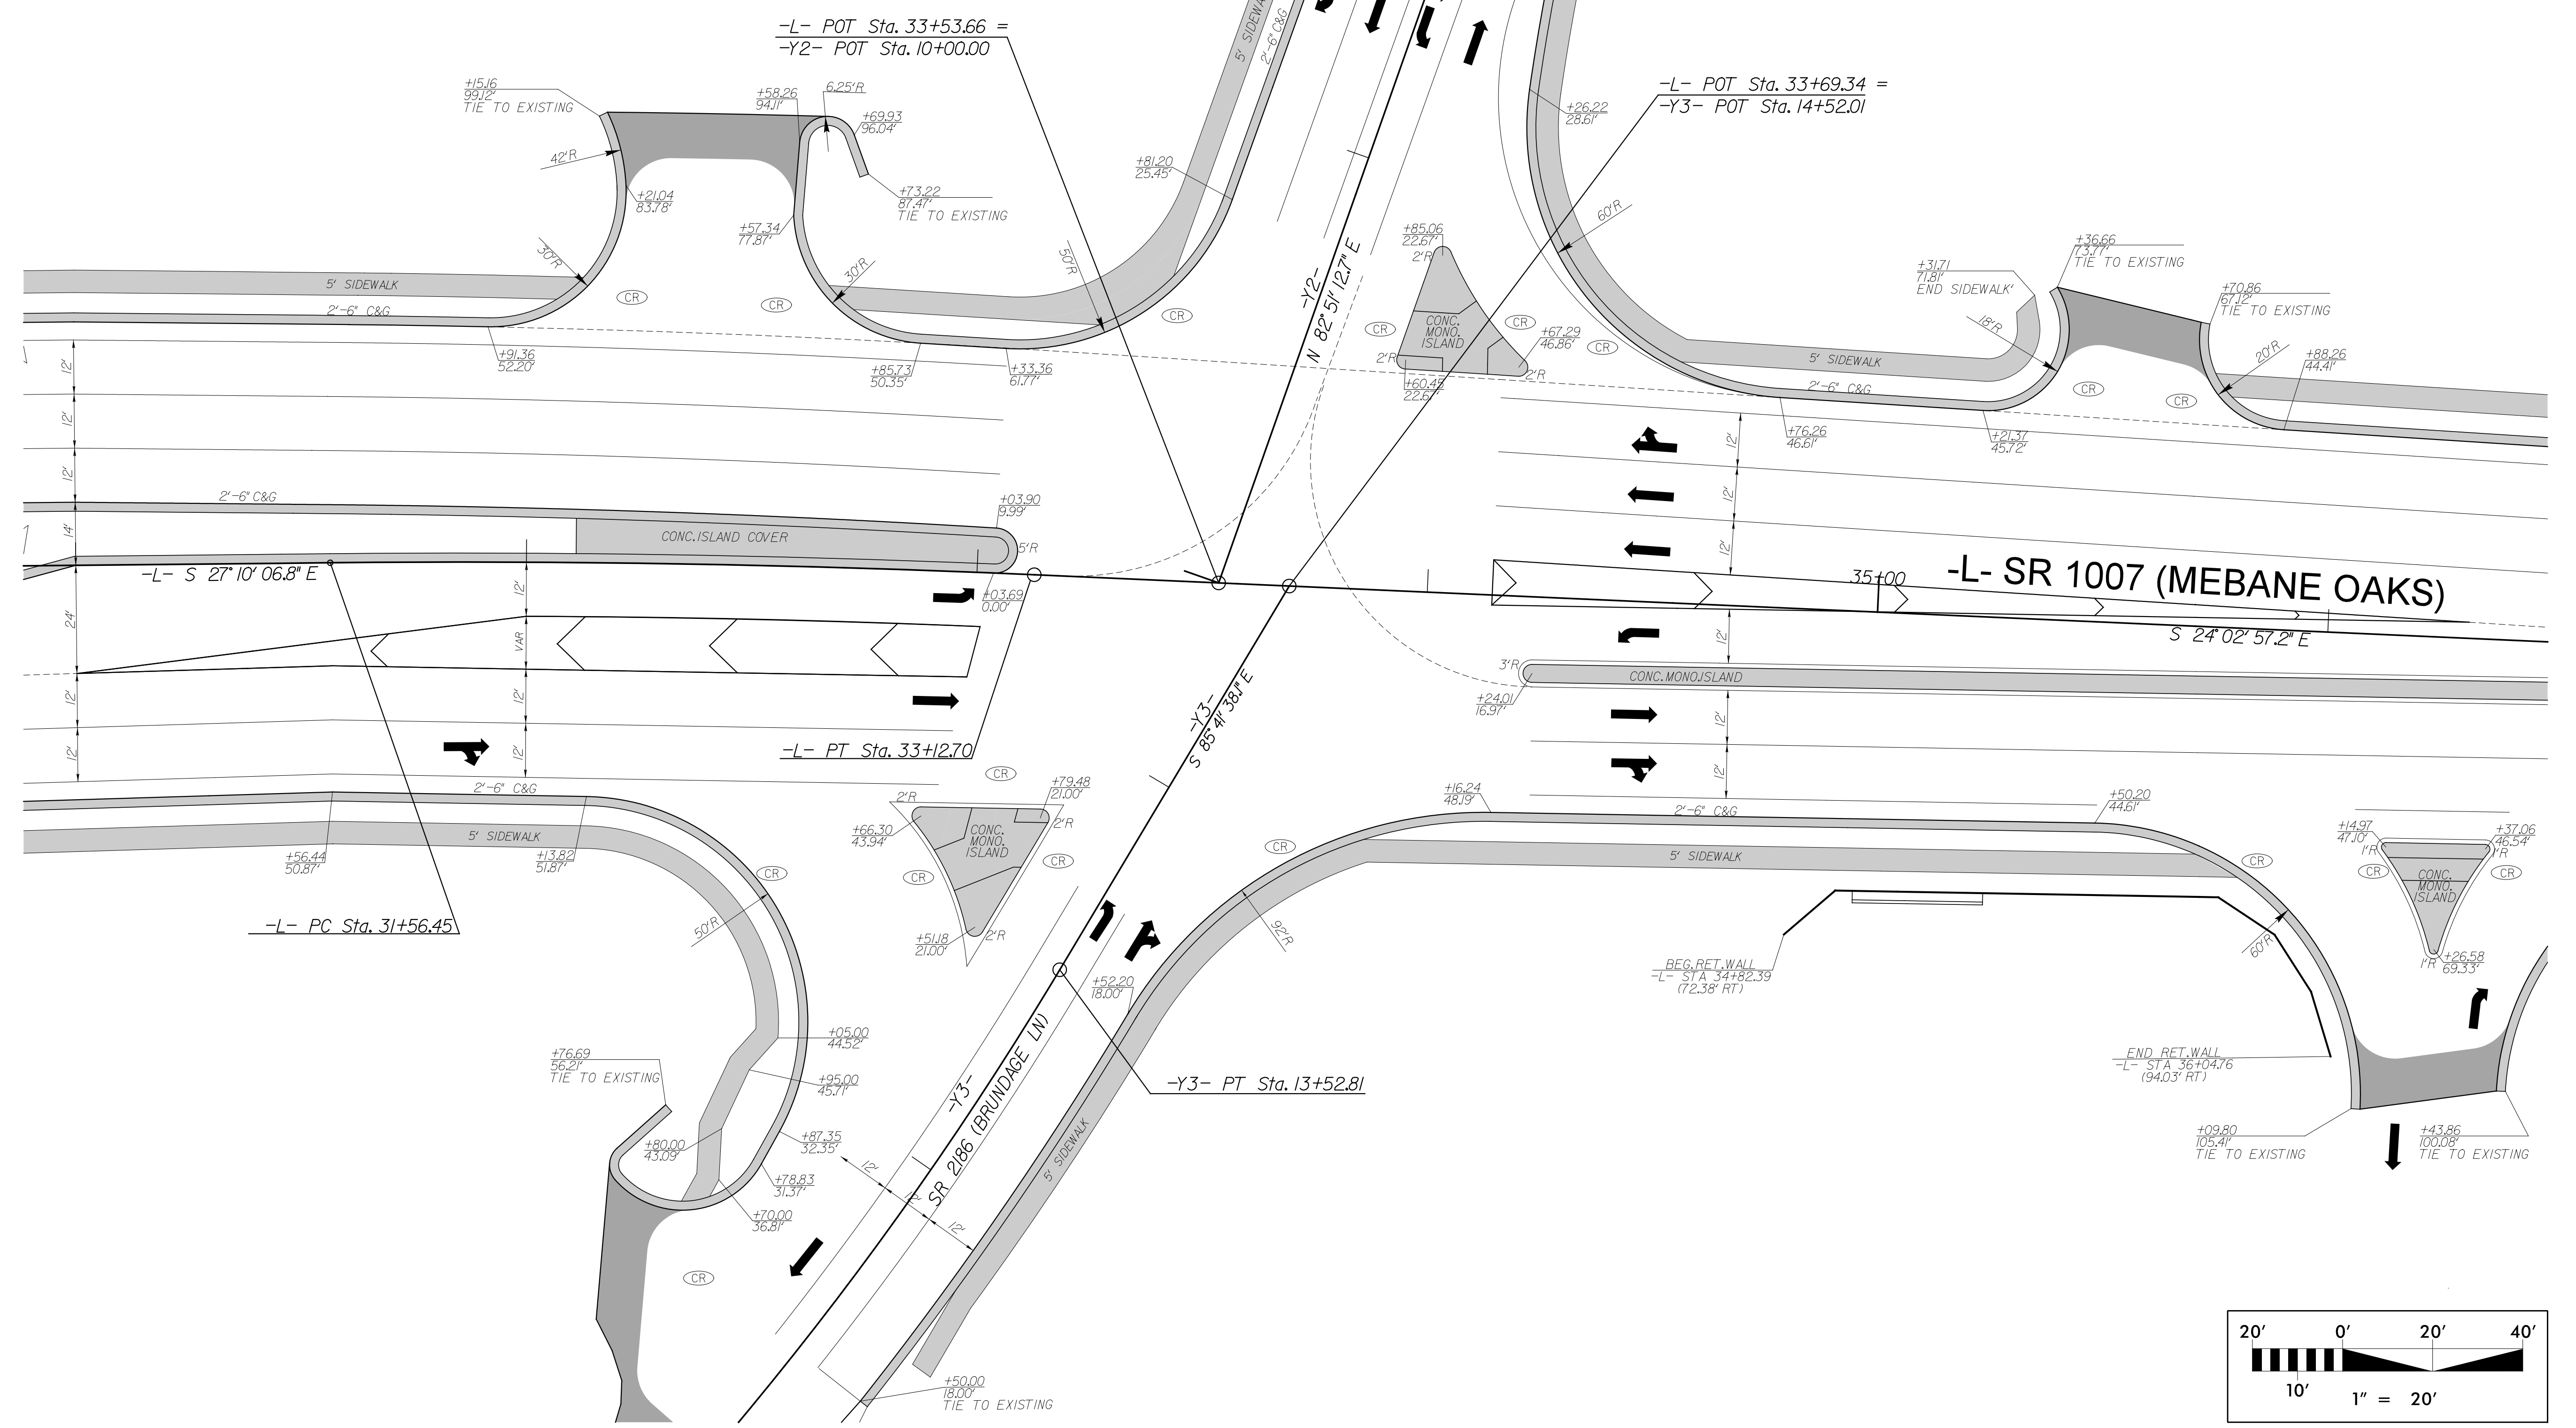


5/14/99

# INTERSECTION DETAIL

-L- SR 1007 (MEBANE OAKS RD)  
AND  
Y2 SR 2210 (FOREST OAKS LN)  
Y3 SR 2186 (BRUNDAGE LN)

PROJECT REFERENCE NO. 1-5711	SHEET NO. 2B-4
RW SHEET NO.	
ROADWAY DESIGN ENGINEER 2/9/2021	
<p><b>DOCUMENT NOT CONSIDERED FINAL UNLESS ALL SIGNATURES COMPLETED</b></p>	

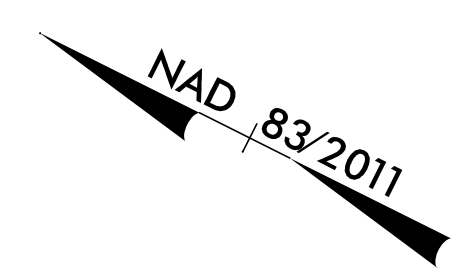

SEE SHEET 5 FOR ROADWAY PLAN VIEW

12/1/2010 C:\RDY\_DET\_02B-4.dgn  
REVISION