


8/17/19

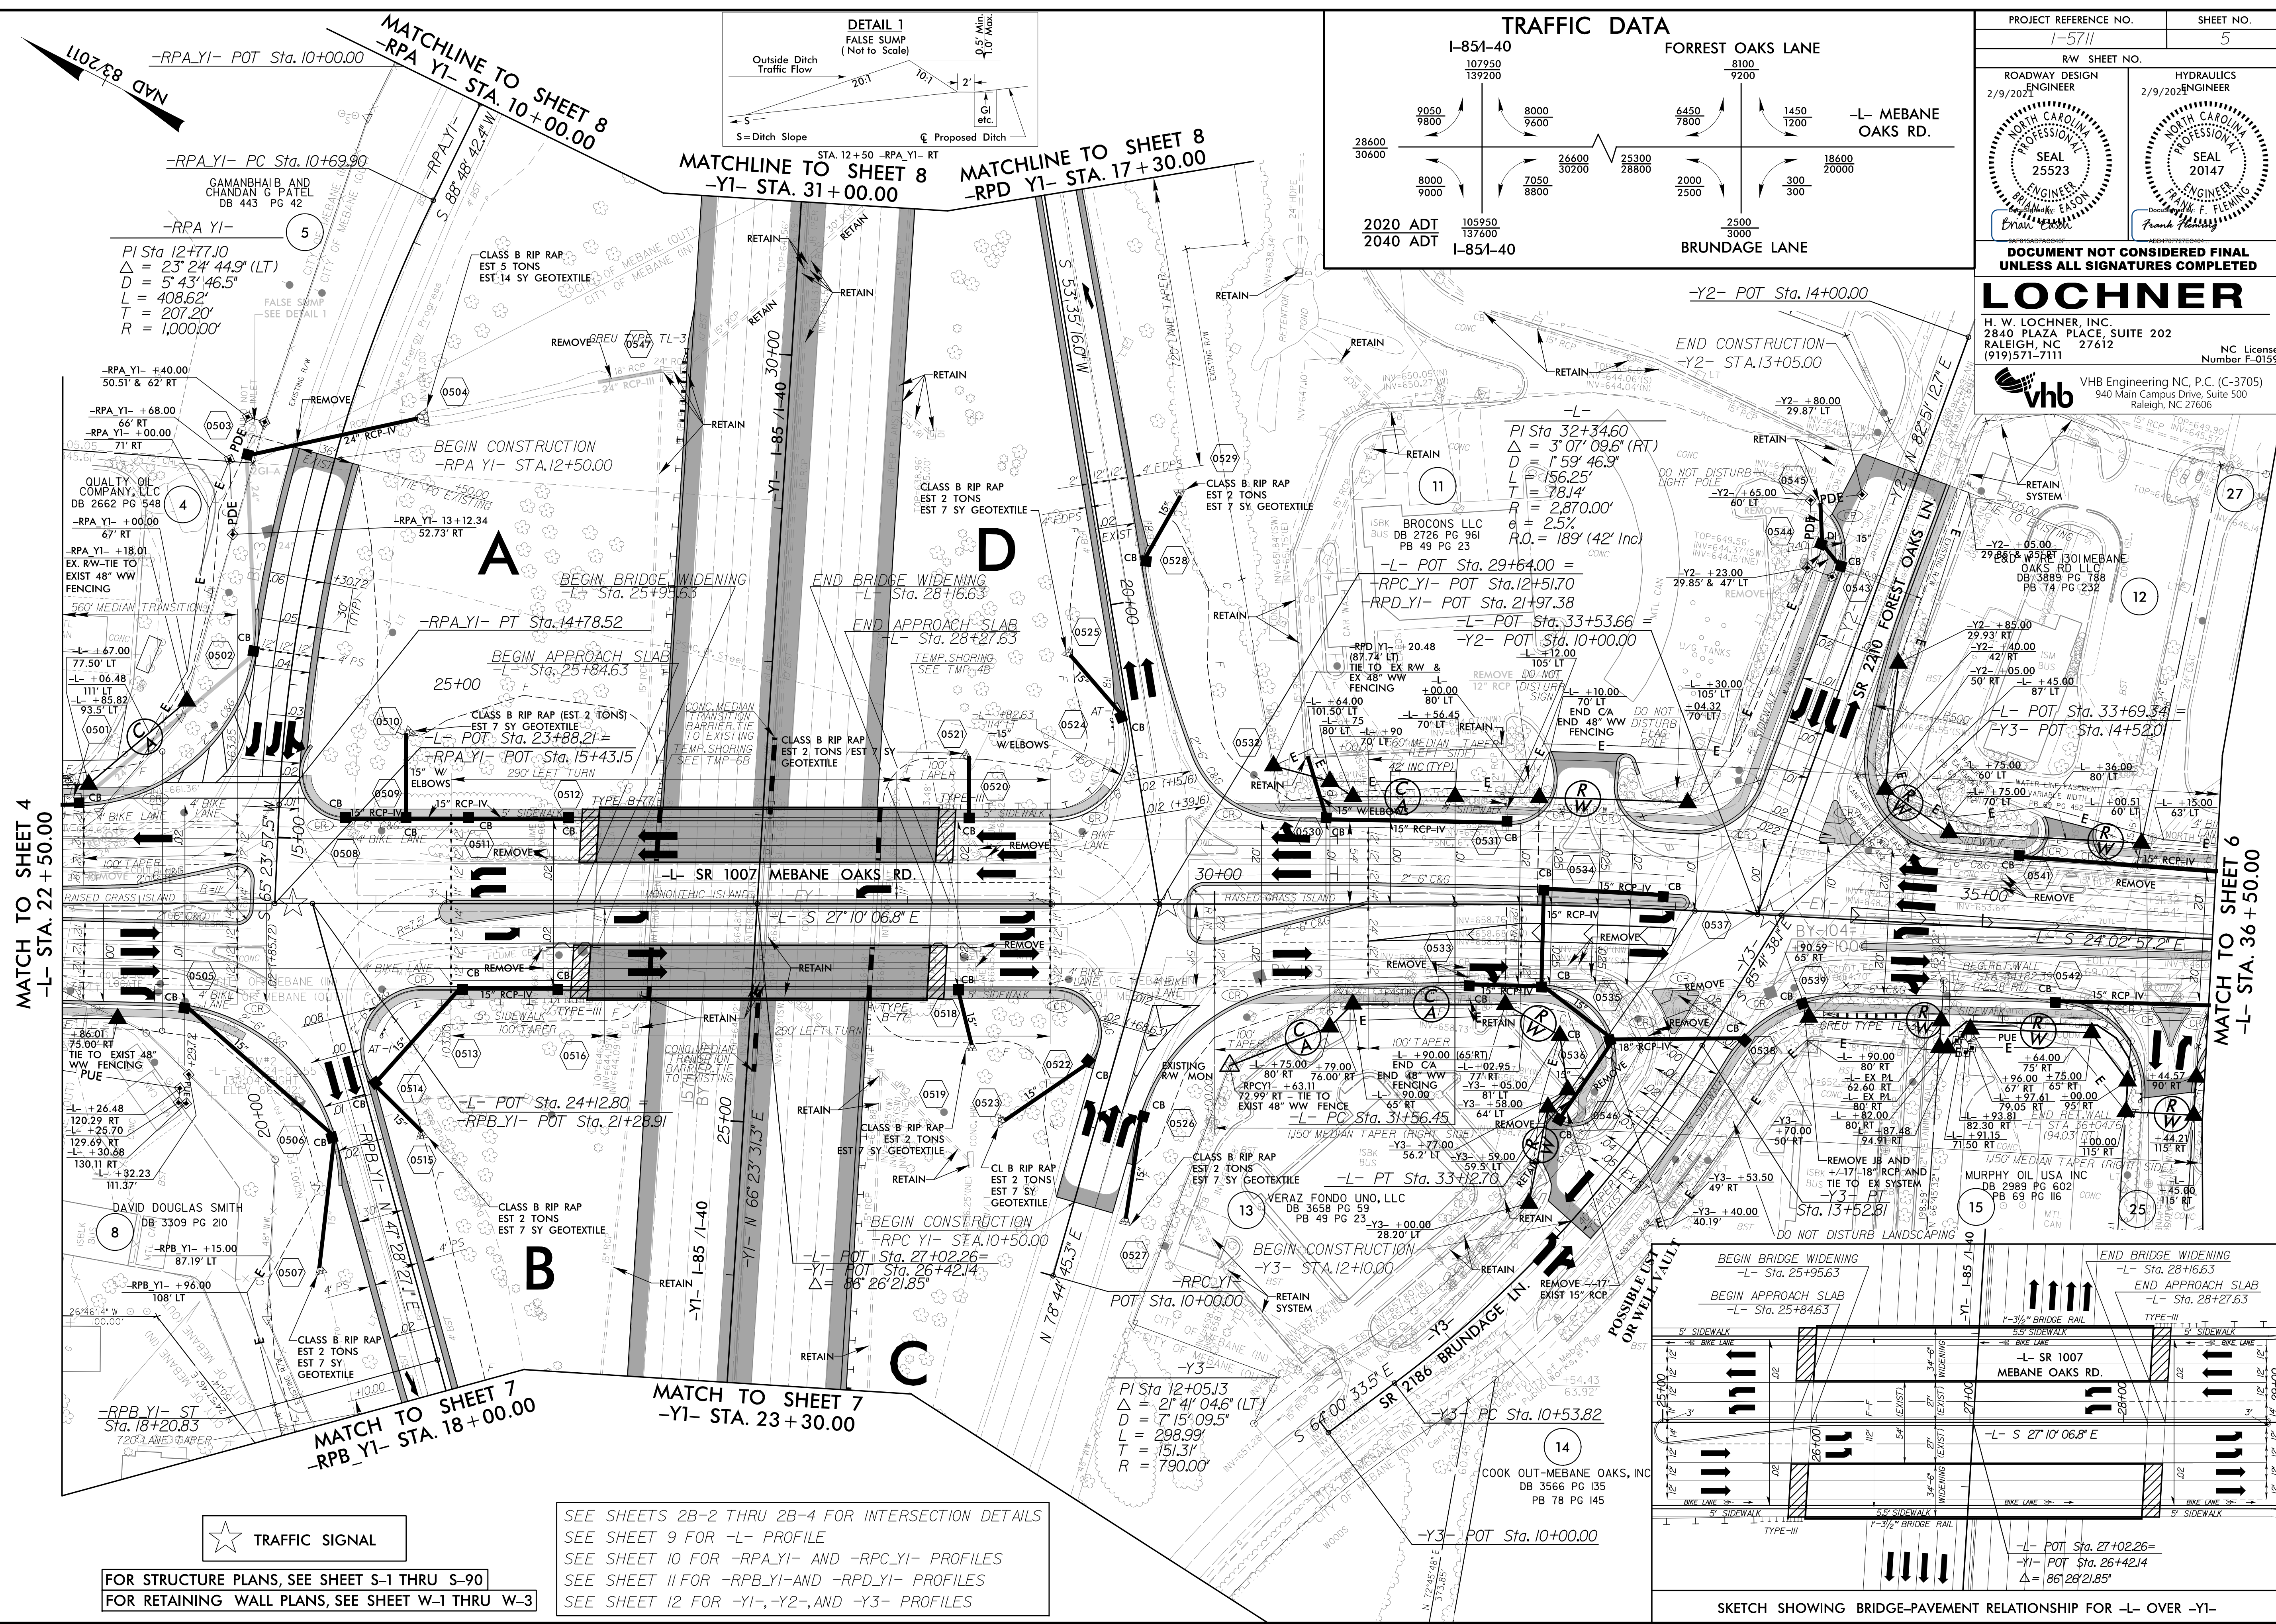

PROJECT REFERENCE NO. 1-5711 SHEET NO. 5

RW SHEET NO. ENGINEER 2/9/2021 SEAL 25523

HYDRAULICS ENGINEER 2/9/2021 SEAL 20147

Professional Engineer Seal 25523
 Professional Engineer Seal 20147

LOCHNER

H. W. LOCHNER, INC.
 2840 PLAZA PLACE, SUITE 202
 RALEIGH, NC 27612
 (919) 571-7111

VHB Engineering NC, P.C. (C-3705)
 940 Main Campus Drive, Suite 500
 Raleigh, NC 27606

NC License Number E-1519

MATCH TO SHEET 4
-L- STA. 22 + 50.00

MATCH TO SHEET 6
-L- STA. 36 + 50.00

MATCHLINE TO SHEET 8
-RPA YI- STA. 10 + 00.00

MATCHLINE TO SHEET 8
-Y1- STA. 31 + 00.00

MATCHLINE TO SHEET 8
-RPD YI- STA. 17 + 30.00


MATCH TO SHEET 7
-RPB YI- STA. 18 + 00.00

MATCH TO SHEET 7
-Y1- STA. 23 + 30.00

★ TRAFFIC SIGNAL

FOR STRUCTURE PLANS, SEE SHEET S-1 THRU S-90
FOR RETAINING WALL PLANS, SEE SHEET W-1 THRU W-3

SEE SHEETS 2B-2 THRU 2B-4 FOR INTERSECTION DETAILS
SEE SHEET 9 FOR -L- PROFILE
SEE SHEET 10 FOR -RPA-YI- AND -RPC-YI- PROFILES
SEE SHEET 11 FOR -RPB-YI- AND -RPD-YI- PROFILES
SEE SHEET 12 FOR -Y1-, -Y2-, AND -Y3- PROFILES

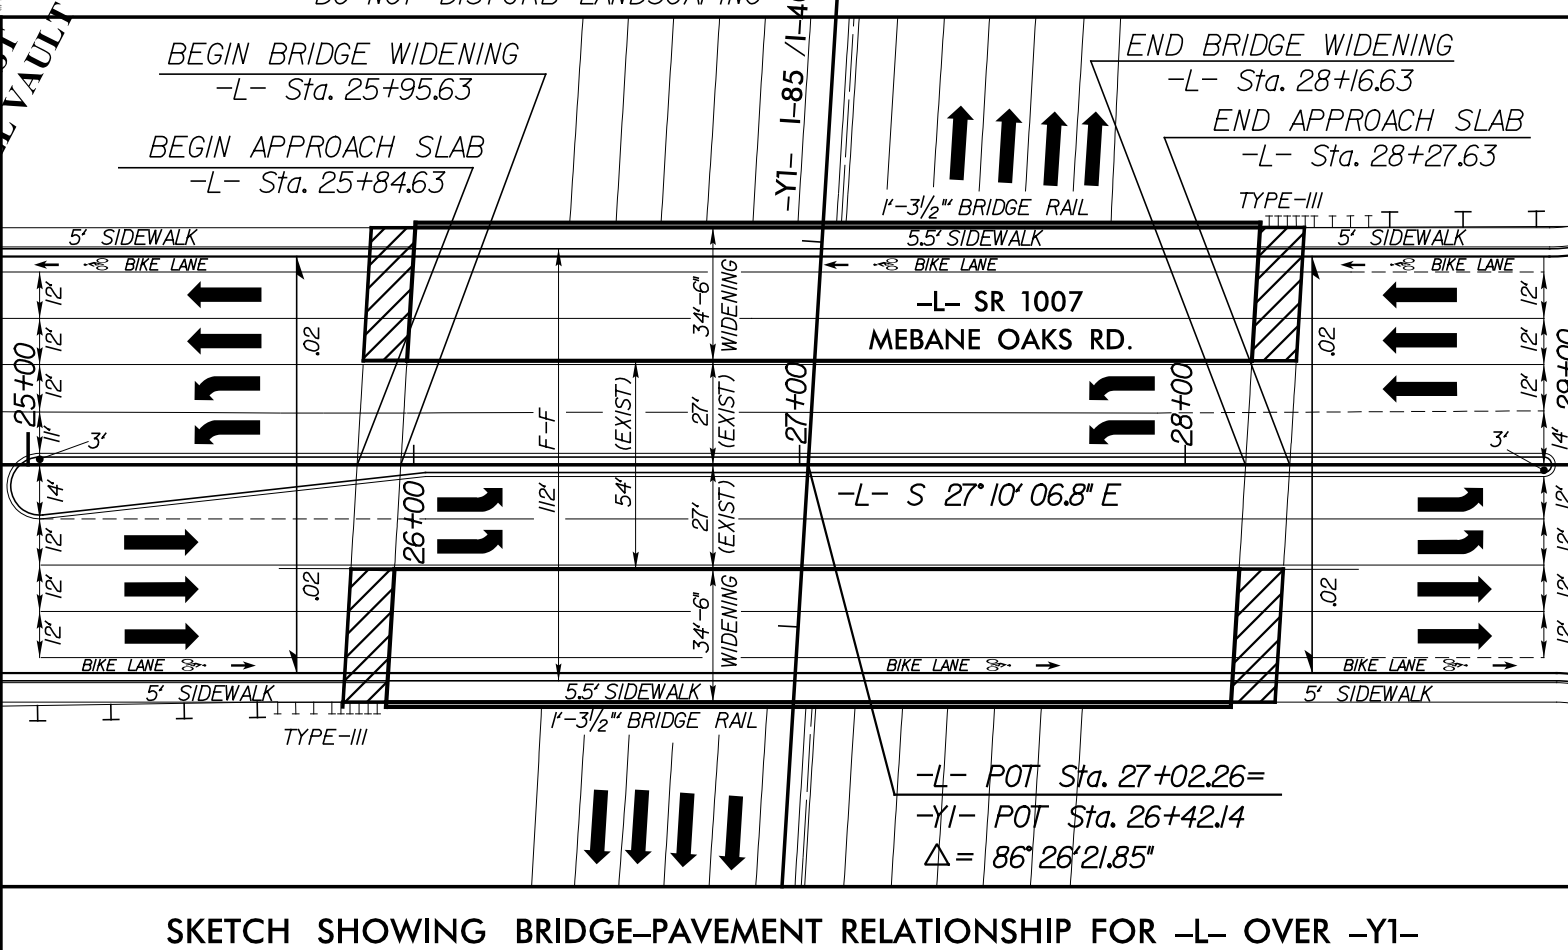

REVISIONS

12/15/2020
L-5711.RDY_PSH_05.dgn
L-5711