


MATCHLINE SEE SHEET TMP-5C  
-L- STA. 22+50

MATCHLINE SEE SHEET TMP-5A  
-L- STA. 22+50

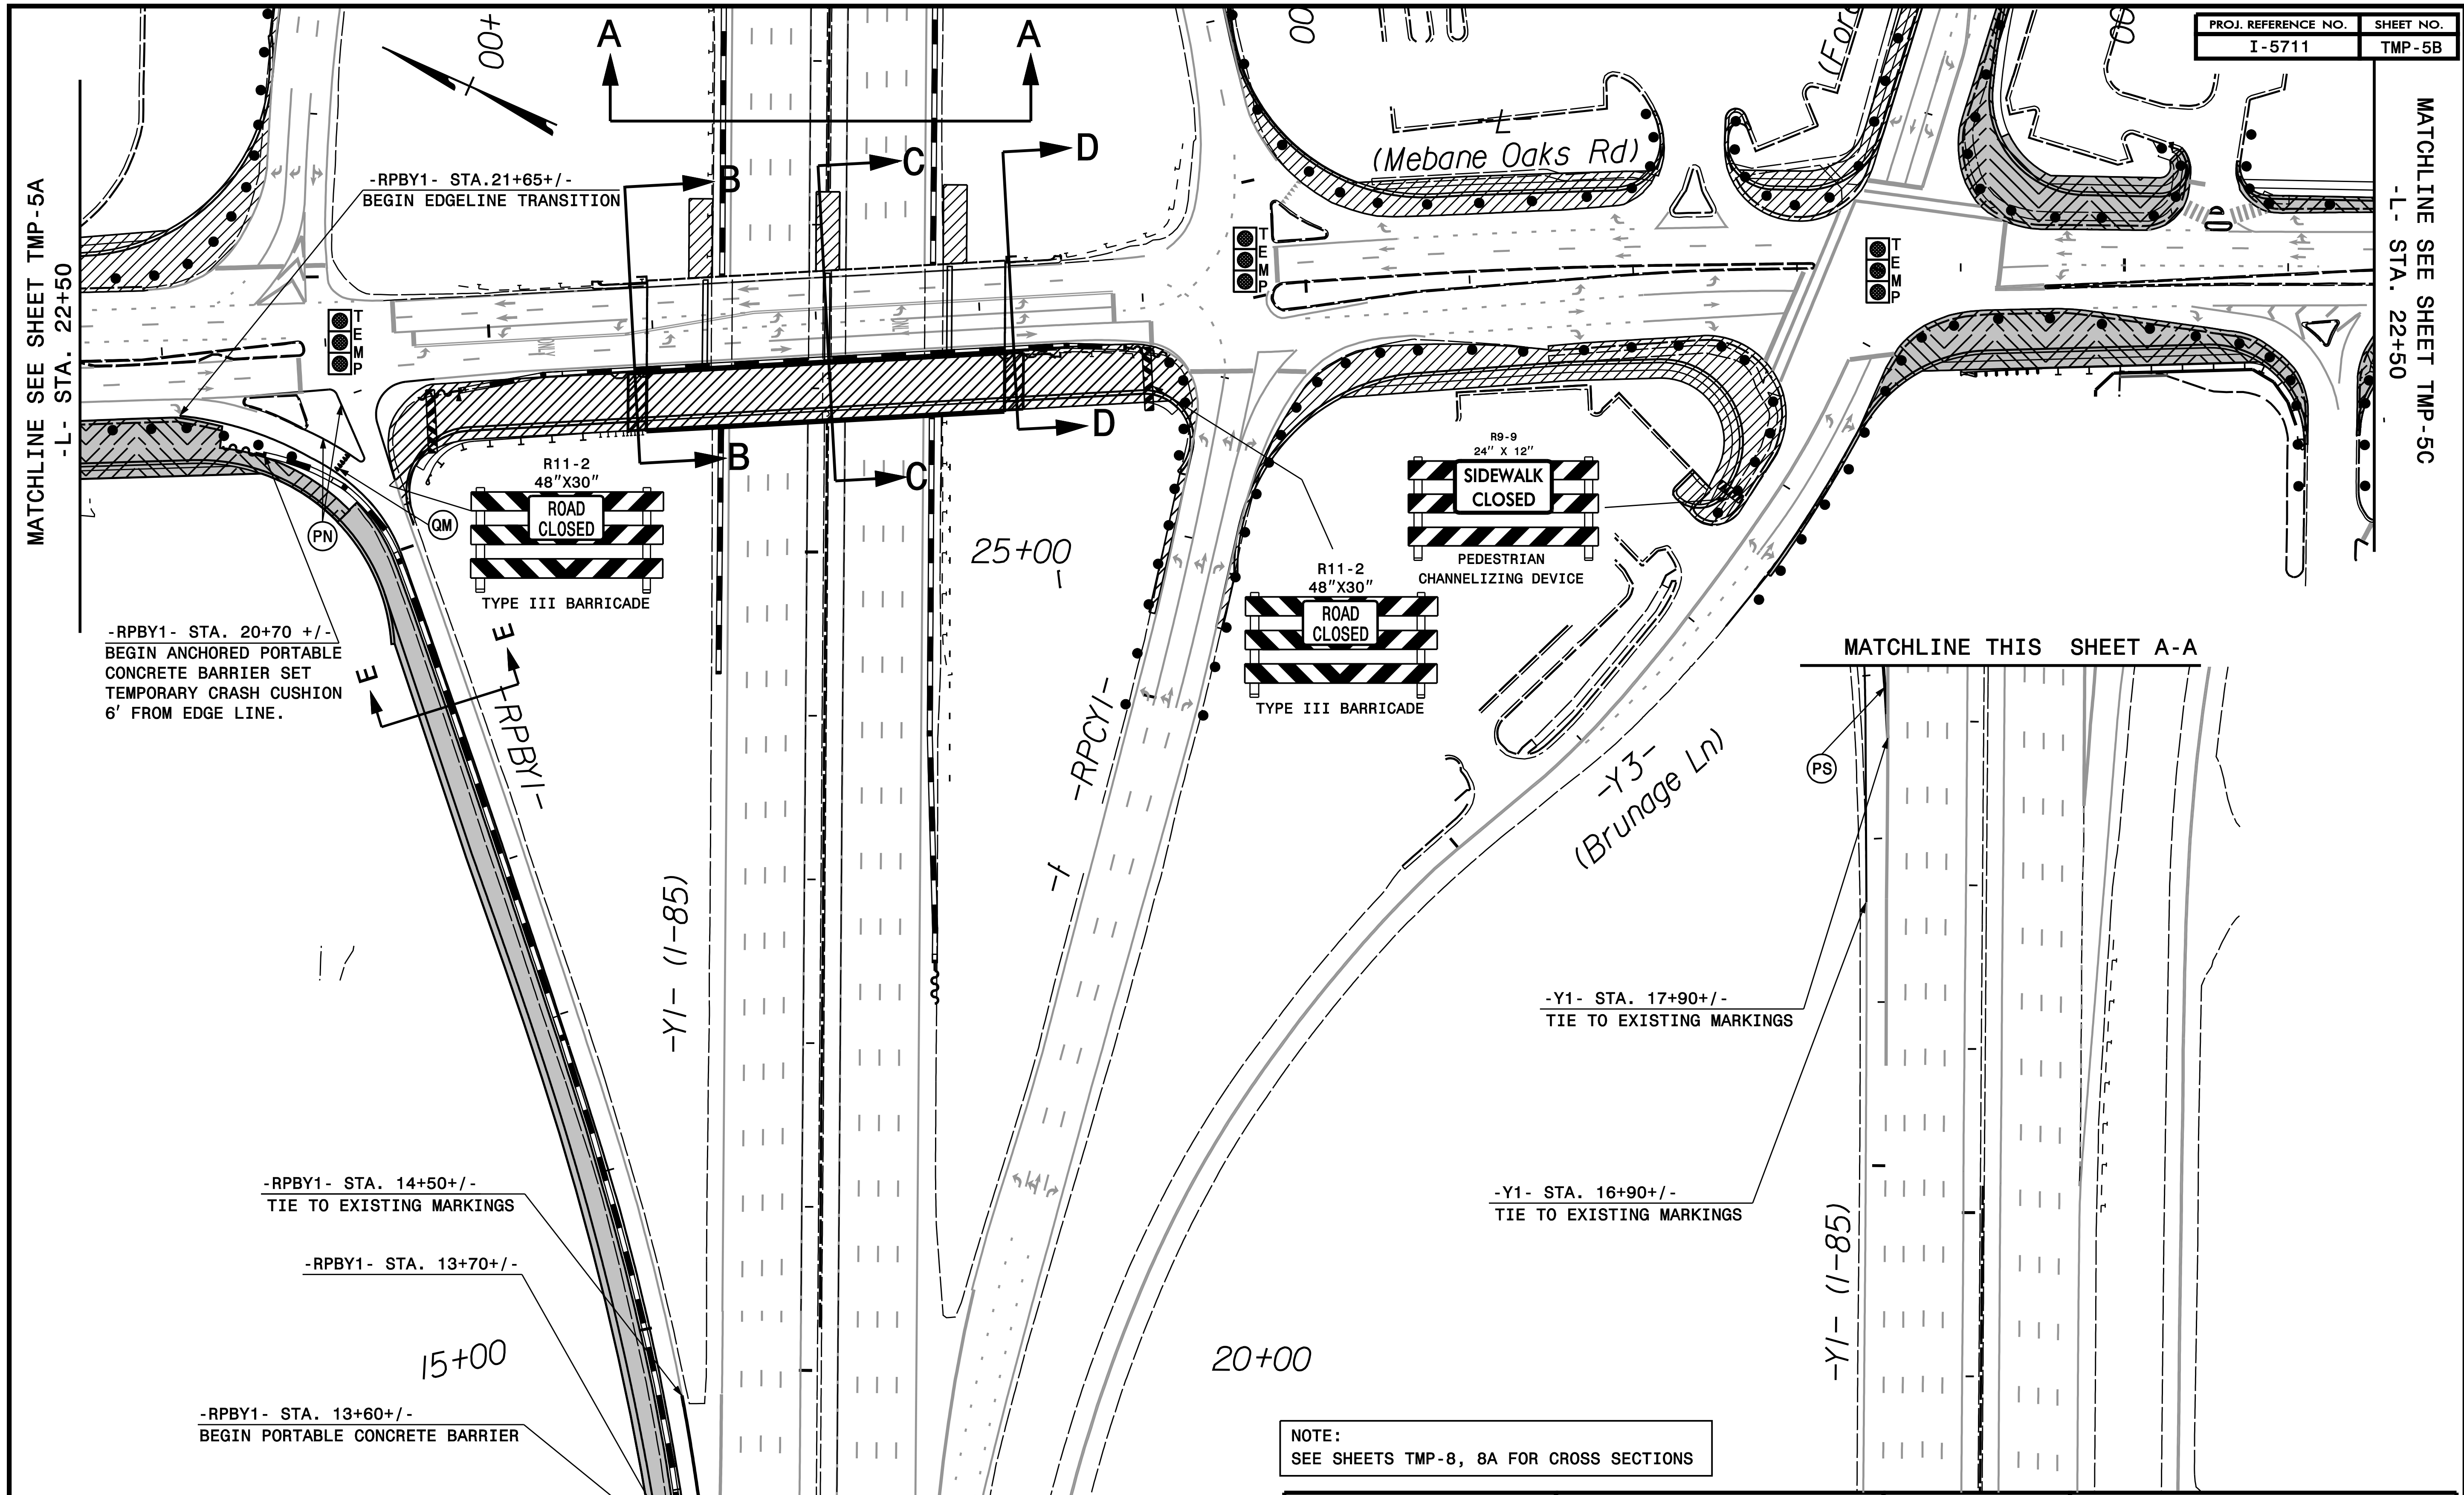

-RPBY1- STA. 20+70 +/-  
BEGIN ANCHORED PORTABLE  
CONCRETE BARRIER SET  
TEMPORARY CRASH CUSHION  
6' FROM EDGE LINE.

-RPBY1- STA. 21+65 +/-  
BEGIN EDGELINE TRANSITION

-RPBY1- STA. 14+50 +/-  
TIE TO EXISTING MARKINGS

-RPBY1- STA. 13+70 +/-

-RPBY1- STA. 13+60 +/-  
BEGIN PORTABLE CONCRETE BARRIER

-Y1- STA. 17+90 +/-  
TIE TO EXISTING MARKINGS

-Y1- STA. 16+90 +/-  
TIE TO EXISTING MARKINGS

LEGEND	
	WORK AREA
	ON-GOING CONSTRUCTION
	WORK AREA WITH A DELAY OF ENTRY (SEE SPECIAL PROVISIONS)

NOTE:  
SEE SHEETS TMP-8, 8A FOR CROSS SECTIONS

PLAN PREPARED IN THE OFFICE OF:

**PROGRESSIVE DESIGN GROUP, INC.**

ENGINEERS • CONSULTANTS


APPROVED: *Tim Arey*

DATE: 02/09/21

SEAL

SEAL

DOCUMENT NOT CONSIDERED FINAL  
UNLESS ALL SIGNATURES COMPLETED

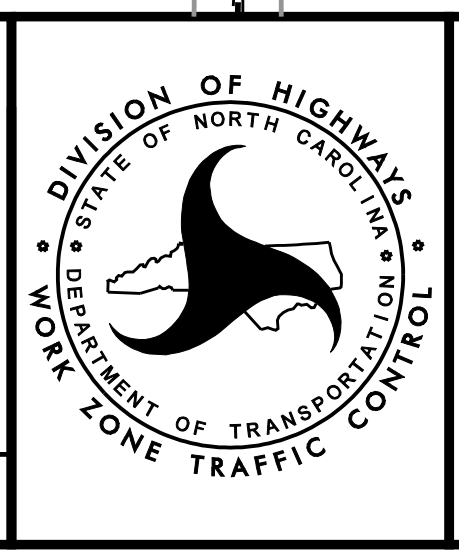

**TRANSPORTATION MANAGEMENT PLAN**  
PHASE IB DETAILS

MATCHLINE THIS SHEET A-A

MATCHLINE THIS SHEET A-A