


MONOLITHIC ISLAND MAY BE INSTALLED WITHIN THE INTERMEDIATE CONTRACT TIME DESCRIBED IN PHASE III, STEPS 5 THRU 7 ON SHEET TMP-3. IF NOT INSTALLED WITHIN THE DURATION DESCRIBED IN THIS INTERMEDIATE CONTRACT TIME, THEN REFER TO GENERAL NOTE 'DD' ON SHEET 1C

SET UP CLOSURE OF INSIDE THRU LANE FOR NORTHBOUND MEBANE OAKS ROAD PRIOR TO THIS APPROACH LOCATION USING RDWY STD DRW NO. 1101.02, SHEET 4 OF 15

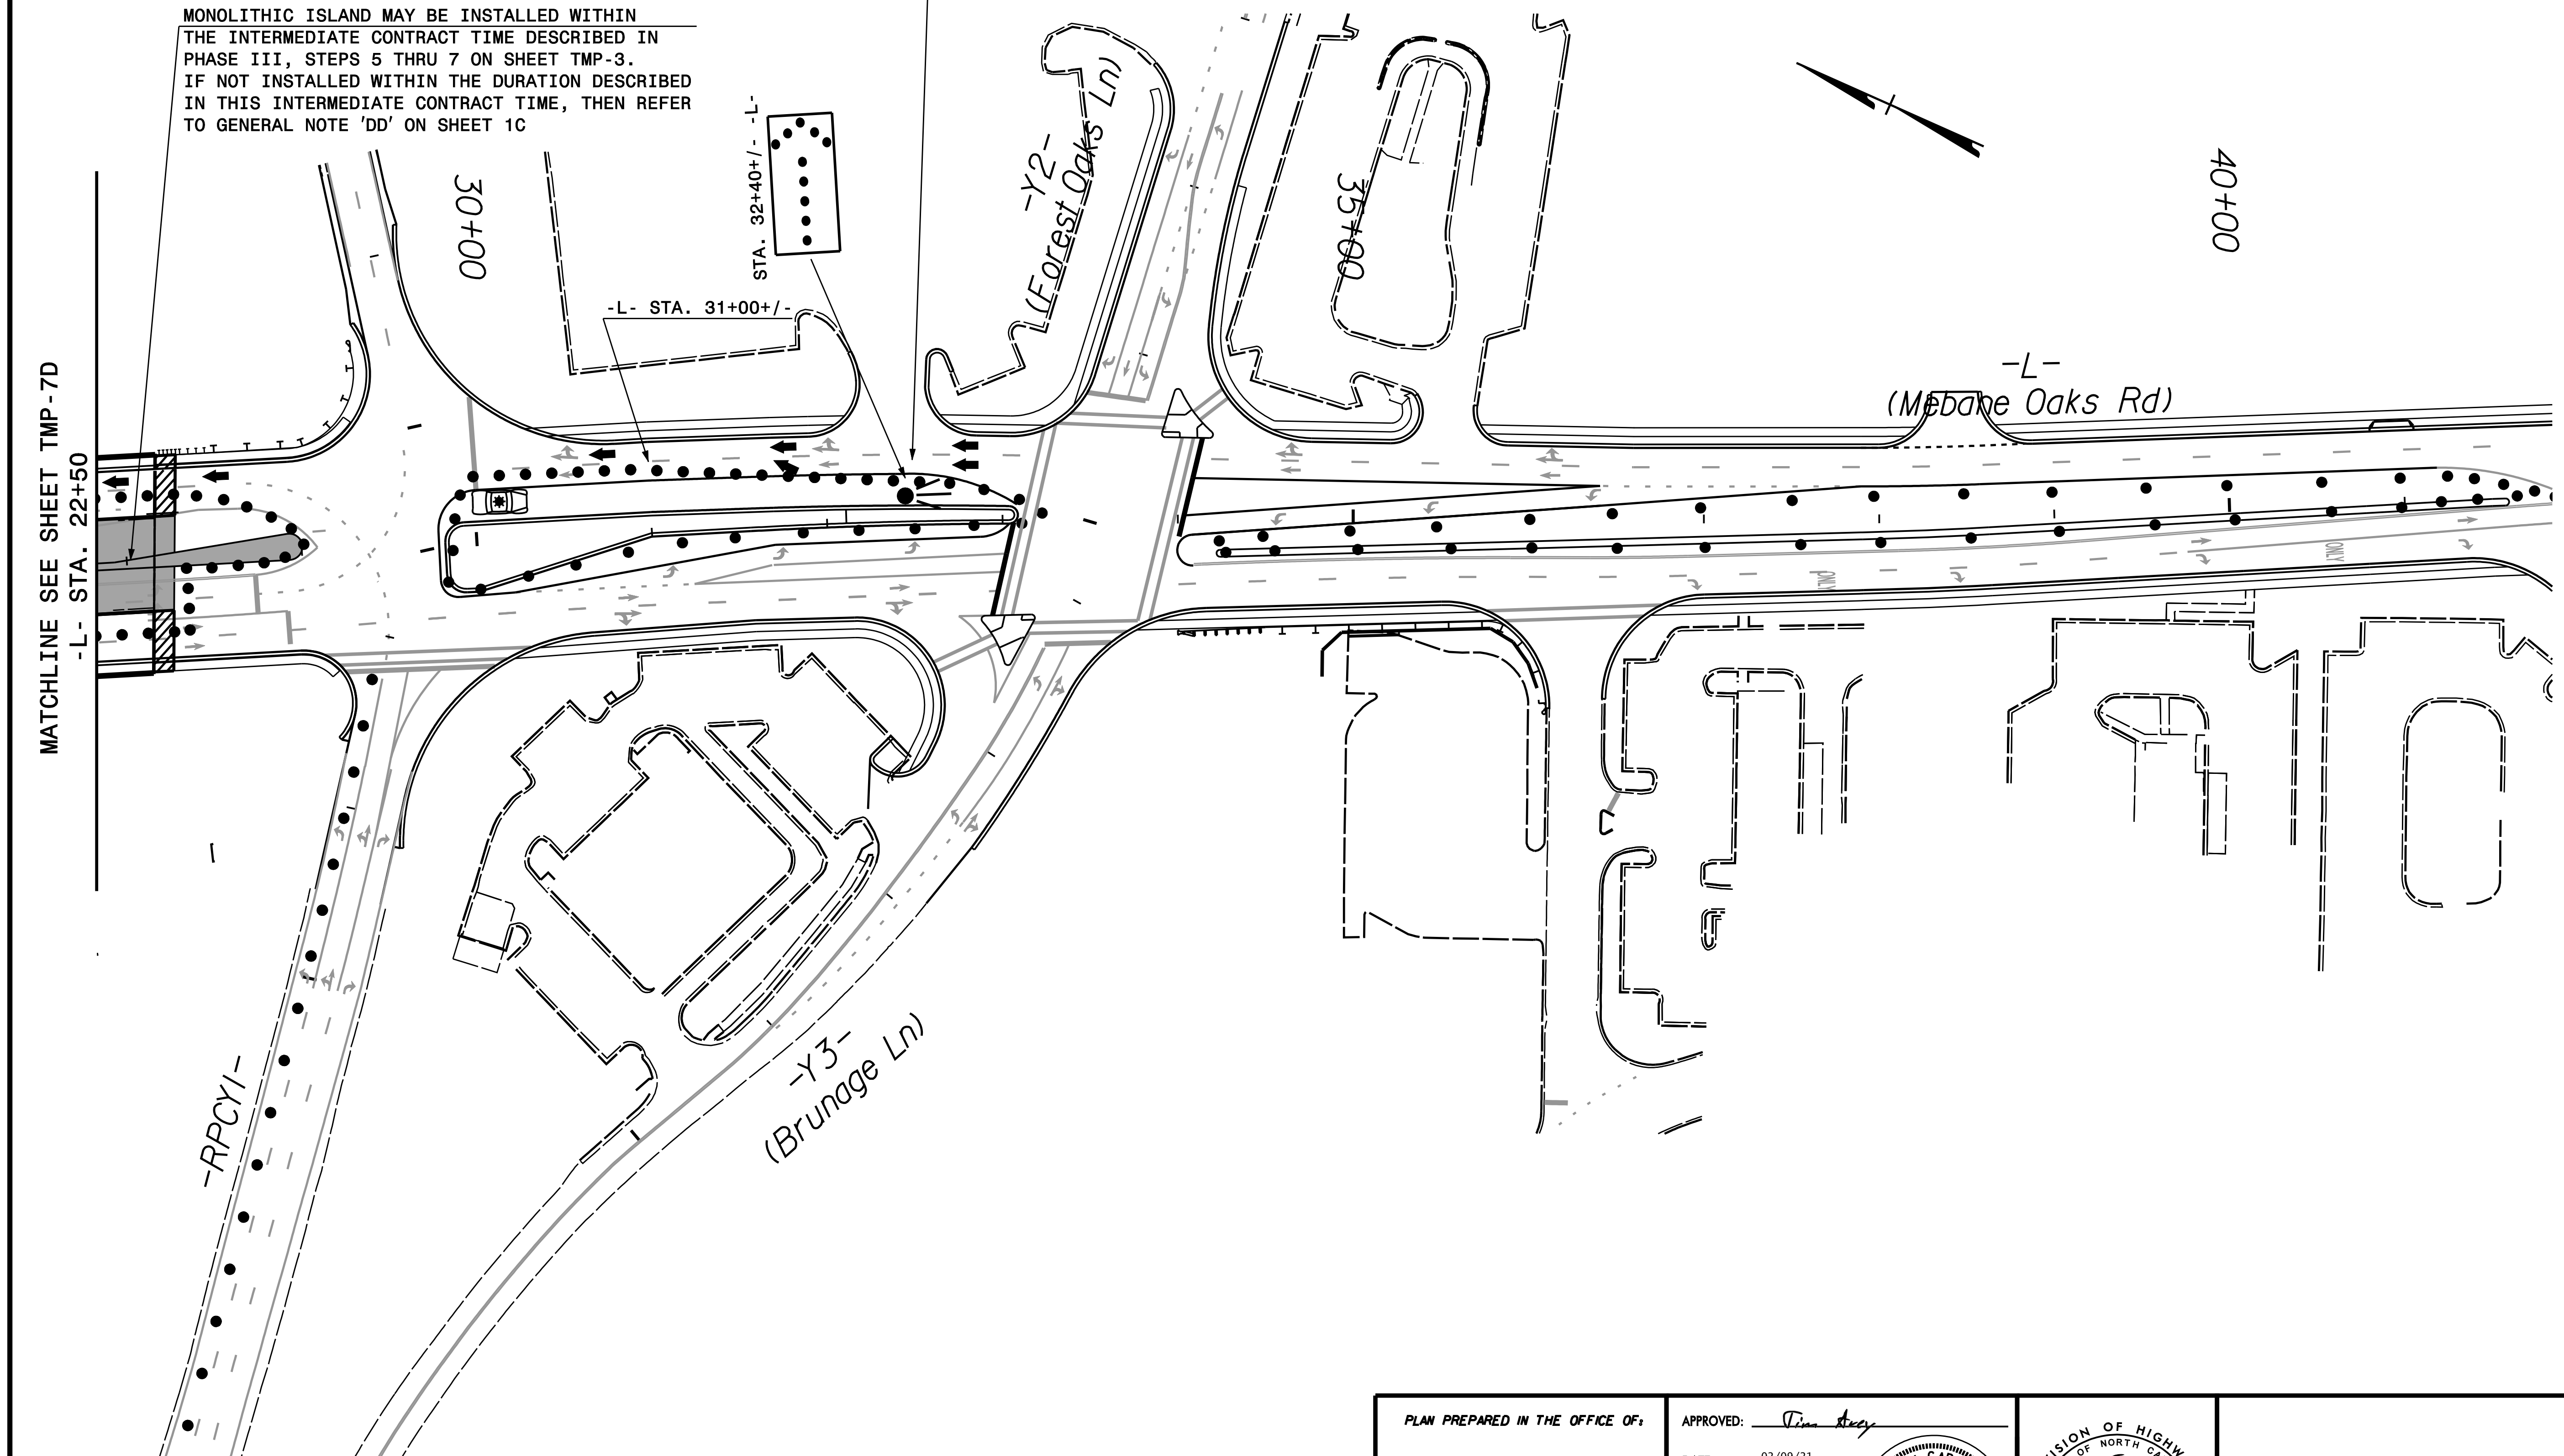

MATCHLINE SEE SHEET TMP-7D
-L- STA. 22+50

LEGEND

- WORK AREA
- ON-GOING CONSTRUCTION

PLAN PREPARED IN THE OFFICE OF:


PROGRESSIVE DESIGN GROUP, INC.

ENGINEERS • CONSULTANTS


APPROVED: *Tim Arey*

DATE: 02/09/21

SEAL

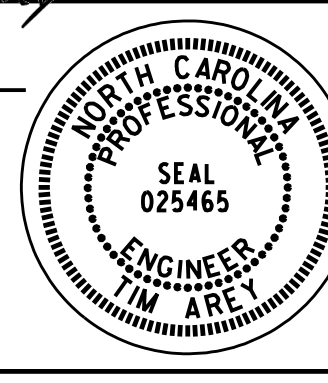

DOCUMENT NOT CONSIDERED FINAL UNLESS ALL SIGNATURES COMPLETED

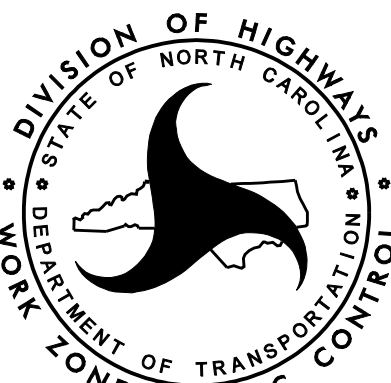

DIVISION OF HIGHWAYS
STATE OF NORTH CAROLINA
DEPARTMENT OF TRANSPORTATION
WORK ZONE TRAFFIC CONTROL

TRANSPORTATION MANAGEMENT PLAN

PHASE III DETAILS

STEPS 5-7