

MATCH TO SHEET 4
-L- STA. 22 + 50.00



MATCH TO SHEET 6
-L- STA. 36 + 50.00

MATCH TO SHEET 7
-RPB Y1- STA. 18 + 00.00

MATCH TO SHEET 7
-Y1- STA. 23 + 30.00


NOTE: UTILIZE FABRIC INSERT INLET PROTECTION DEVICES IN LIEU OF ROCK INLET SEDIMENT TRAPS, TYPE C TO AVOID IMPOUNDMENT OF WATER IN ROADWAY OPEN TO TRAFFIC

★ TRAFFIC SIGNAL

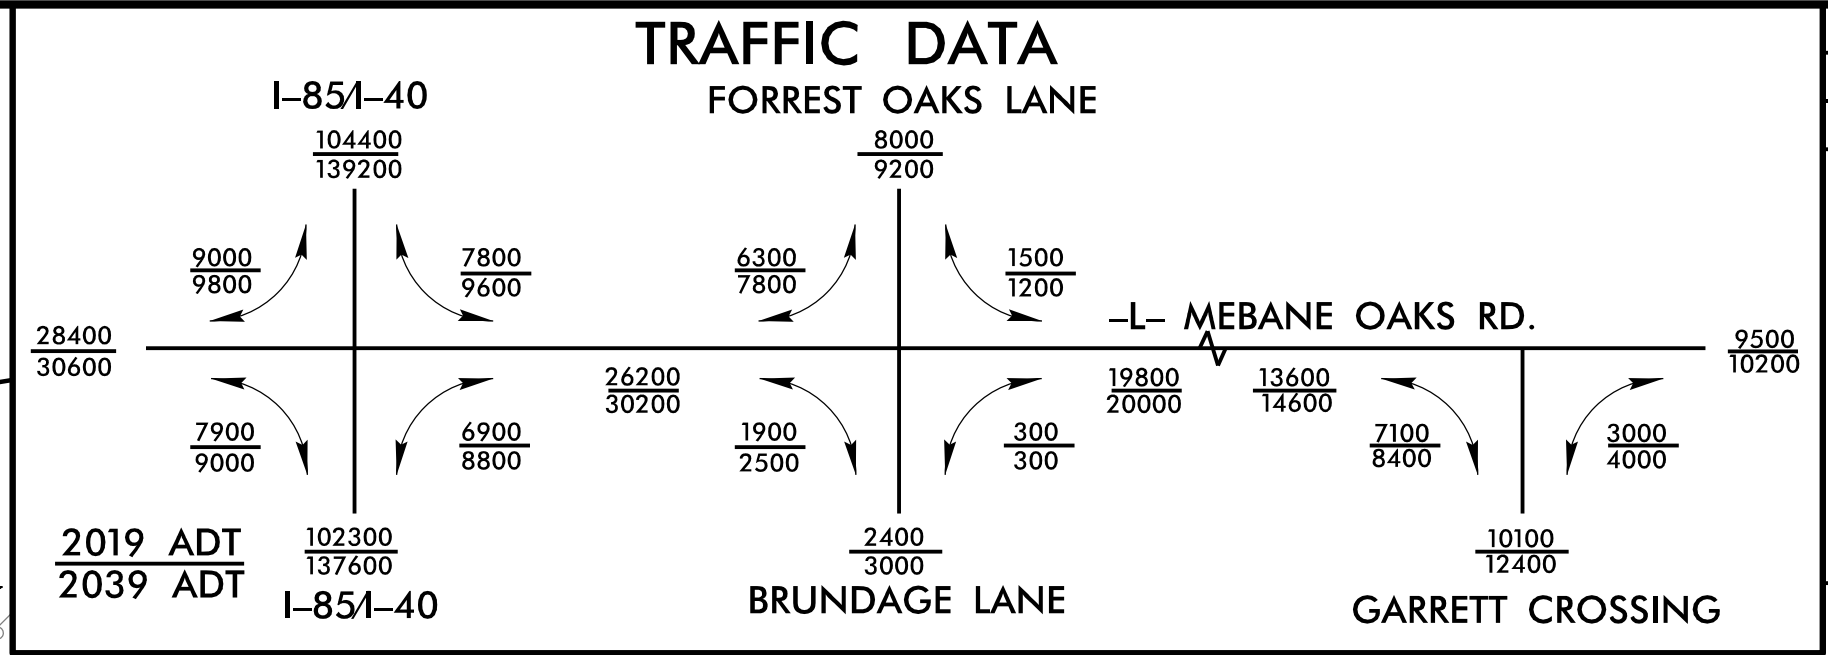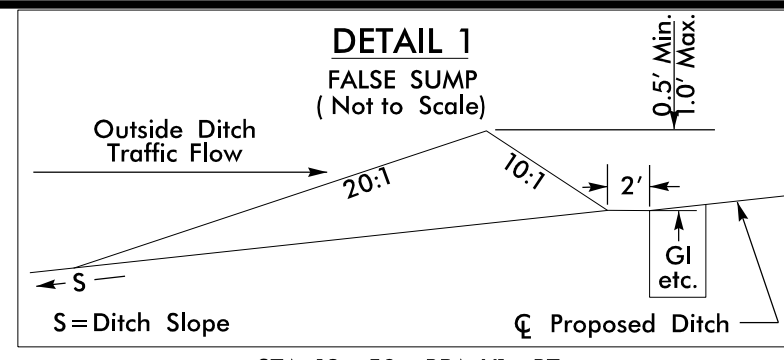

LOCHNER
H. W. LOCHNER, INC.
2840 PLAZA PLACE, SUITE 202
RALEIGH, NC 27612
(919) 571-7111
NC License Number F-0159

vhb
VHB Engineering NC, P.C. (C-3705)
940 Main Campus Drive, Suite 500
Raleigh, NC 27606

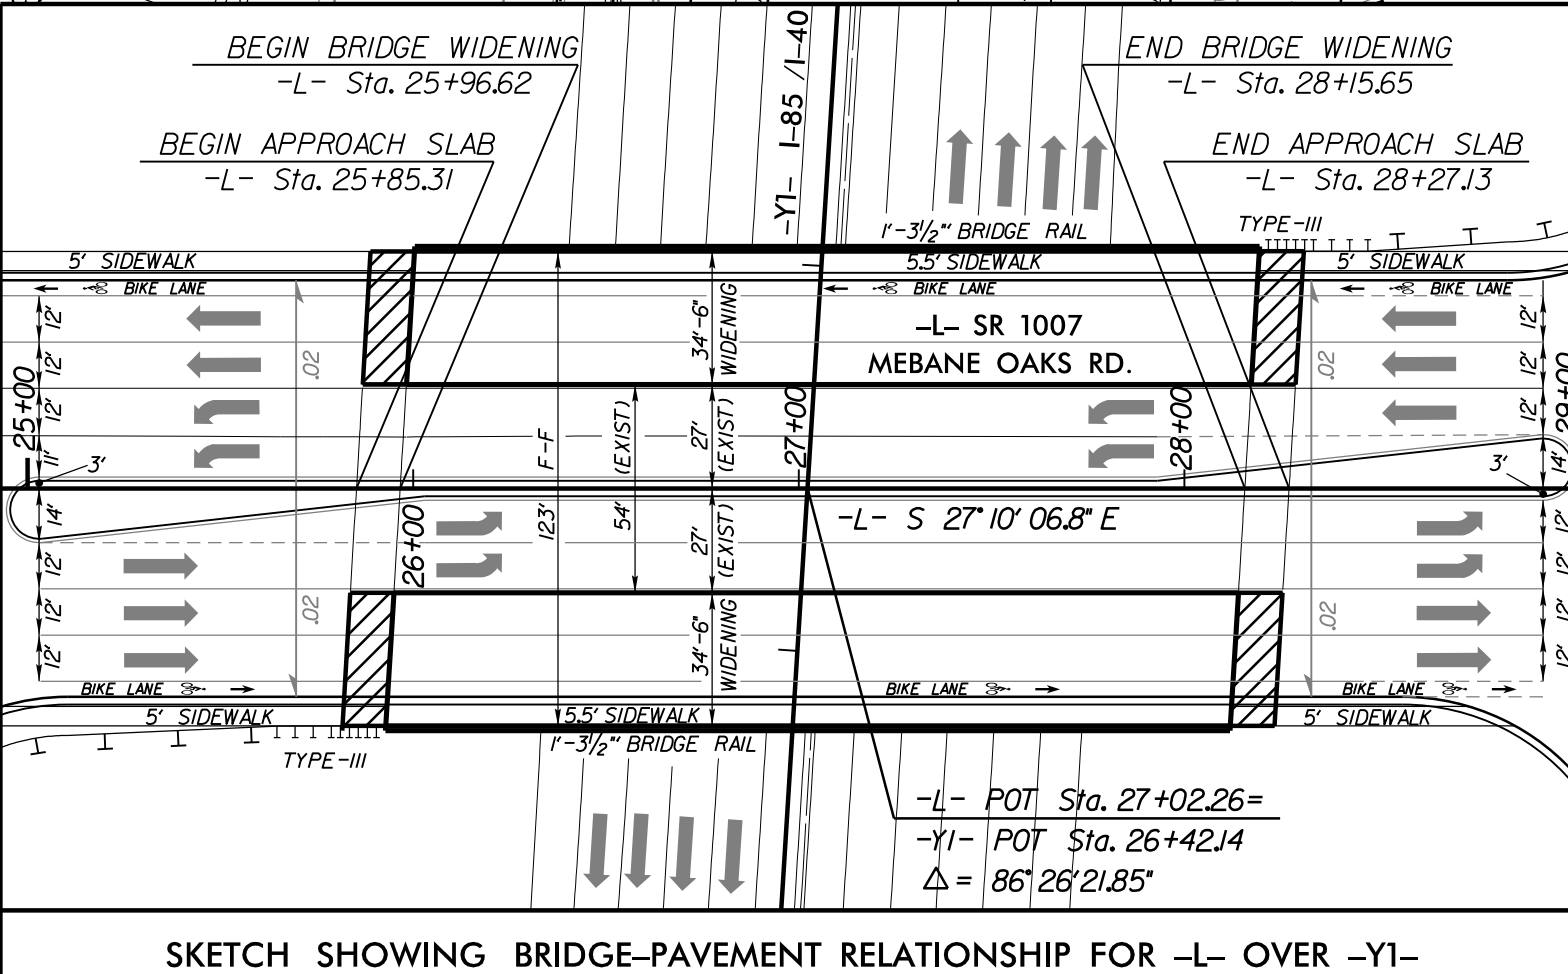

-RPA Y1-
PI Sta 12+77.00
 $\Delta = 23' 24' 44.9''$ (LT)
 $D = 5' 43' 46.5''$
 $L = 408.62'$
 $T = 207.20'$
 $R = 1,000.00'$

-L-
PI Sta 32+34.60
 $\Delta = 3' 07' 09.6''$ (RT)
 $D = 1' 59' 46.9''$
 $L = 36.25'$
 $T = 38.14'$
 $R = 2,870.00'$
 $e = 2.5'$
 $R.O. = 189' (42' Inc)$

PI Sta 12+05.13
 $\Delta = 21' 41' 04.6''$ (LT)
 $D = 17' 15' 09.5''$
 $L = 298.99'$
 $T = 151.31'$
 $R = 790.00'$

PI Sta 10+53.82
