

ECONOLITE ASC/3-2070 PED 3 PROGRAMMING ASSIGNMENT DETAIL

(program controller as shown)

1. From Main Menu select 6. DETECTORS
2. From DETECTOR Submenu select 3. PED DETECTOR INPUT ASSIGNMENT

PED DET PHASE ASSIGNMENT MODE: NTCIP								
PHASE	1	2	3	4	5	6	7	8
DETECTOR	0	2	8	4	0	6	0	0
PHASE	9	10	11	12	13	14	15	16
DETECTOR	0	0	0	0	0	0	0	0

← NOTICE PED DETECTOR 8
ASSIGNED TO PHASE 3

1. From Main Menu select 1. CONFIGURATION
2. From CONFIGURATION Submenu select 3. LOAD SW ASSIGN


LD SWITCH ASSIGN									
PHASE	DIMMING	---FLASH---							
/DVLP	TYPE	R	Y	G	D	PWR	AUT	TGR	
1	1	V	.	.	.	+	A	R	X
2	2	V	.	.	.	+	A	Y	.
3	3	V	.	.	.	+	A	R	X
4	4	V	.	.	.	+	A	R	.
5	5	V	.	.	.	-	A	R	.
6	6	V	.	.	.	-	A	Y	X
7	7	V	.	.	.	-	A	R	.
8	8	V	.	.	.	-	A	R	X
9	1	O	.	.	.	+	A	R	X
10	2	O	.	.	.	+	A	R	X
11	3	O	.	.	.	-	A	R	.
12	4	O	.	.	.	-	A	R	.
13	2	P	.	.	.	+	A	.	.
14	4	P	.	.	.	-	A	.	.
15	6	P	.	.	.	+	A	.	.
16	3	P	.	.	.	-	A	.	.


NOTICE PHASE 3 PED
ASSIGNED TO LD SWITCH 16 →

THIS ELECTRICAL DETAIL IS FOR
THE SIGNAL DESIGN: 07-2098
DESIGNED: November 2019
SEALED: 12/17/2019
REVISED: N/A

Final Design
Electrical Detail - Sheet 2 of 3

\$\$\$SYTIME\$\$\$\$
 \$\$\$DOCSIGN\$\$\$\$
 \$\$\$SERIALNAME\$\$\$\$


ACCELERATE ENGINEERING, PLLC
 875 Walnut Street, Suite 316
 Cary, NC 27511
 Tel: 919.263.5678 Fax: 919.263.5687
 NC License No. P-1442

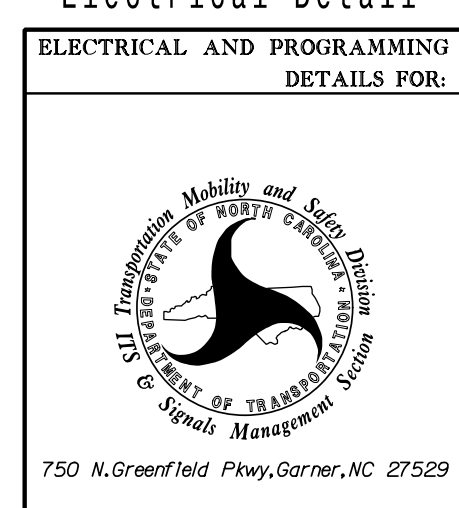

ELECTRICAL AND PROGRAMMING DETAILS FOR:		SR 1007 (Mebane Oaks Road)	
		at	
		SR 2033 (Arrowhead Boulevard)	
		and SR 2034 (Cameron Lane)	
Division 7	Alamance County	Mebane	
PLAN DATE: November 2019	REVIEWED BY: Z. "Gavin" Teng		
PREPARED BY: Z. "Gavin" Teng	REVIEWED BY:		
REVISIONS	INIT.	DATE	

DOCUMENT NOT CONSIDERED FINAL UNLESS ALL SIGNATURES COMPLETED

SEAL

NORTH CAROLINA
PROFESSIONAL
ENGINEER
ZHAOLONG TENG

SEAL
032179

DocuSigned by
Zhaolong Teng 12/17/2019
DATE

SIG. INVENTORY NO. 07-2098