


### UTILITIES BY OTHERS

ALL PROPOSED UTILITY WORK SHOWN ON THIS SHEET WILL BE DONE BY OTHERS. NO PAYMENT WILL BE MADE TO THE CONTRACTOR FOR PROPOSED UTILITY WORK SHOWN ON THIS SHEET.



REVISIONS

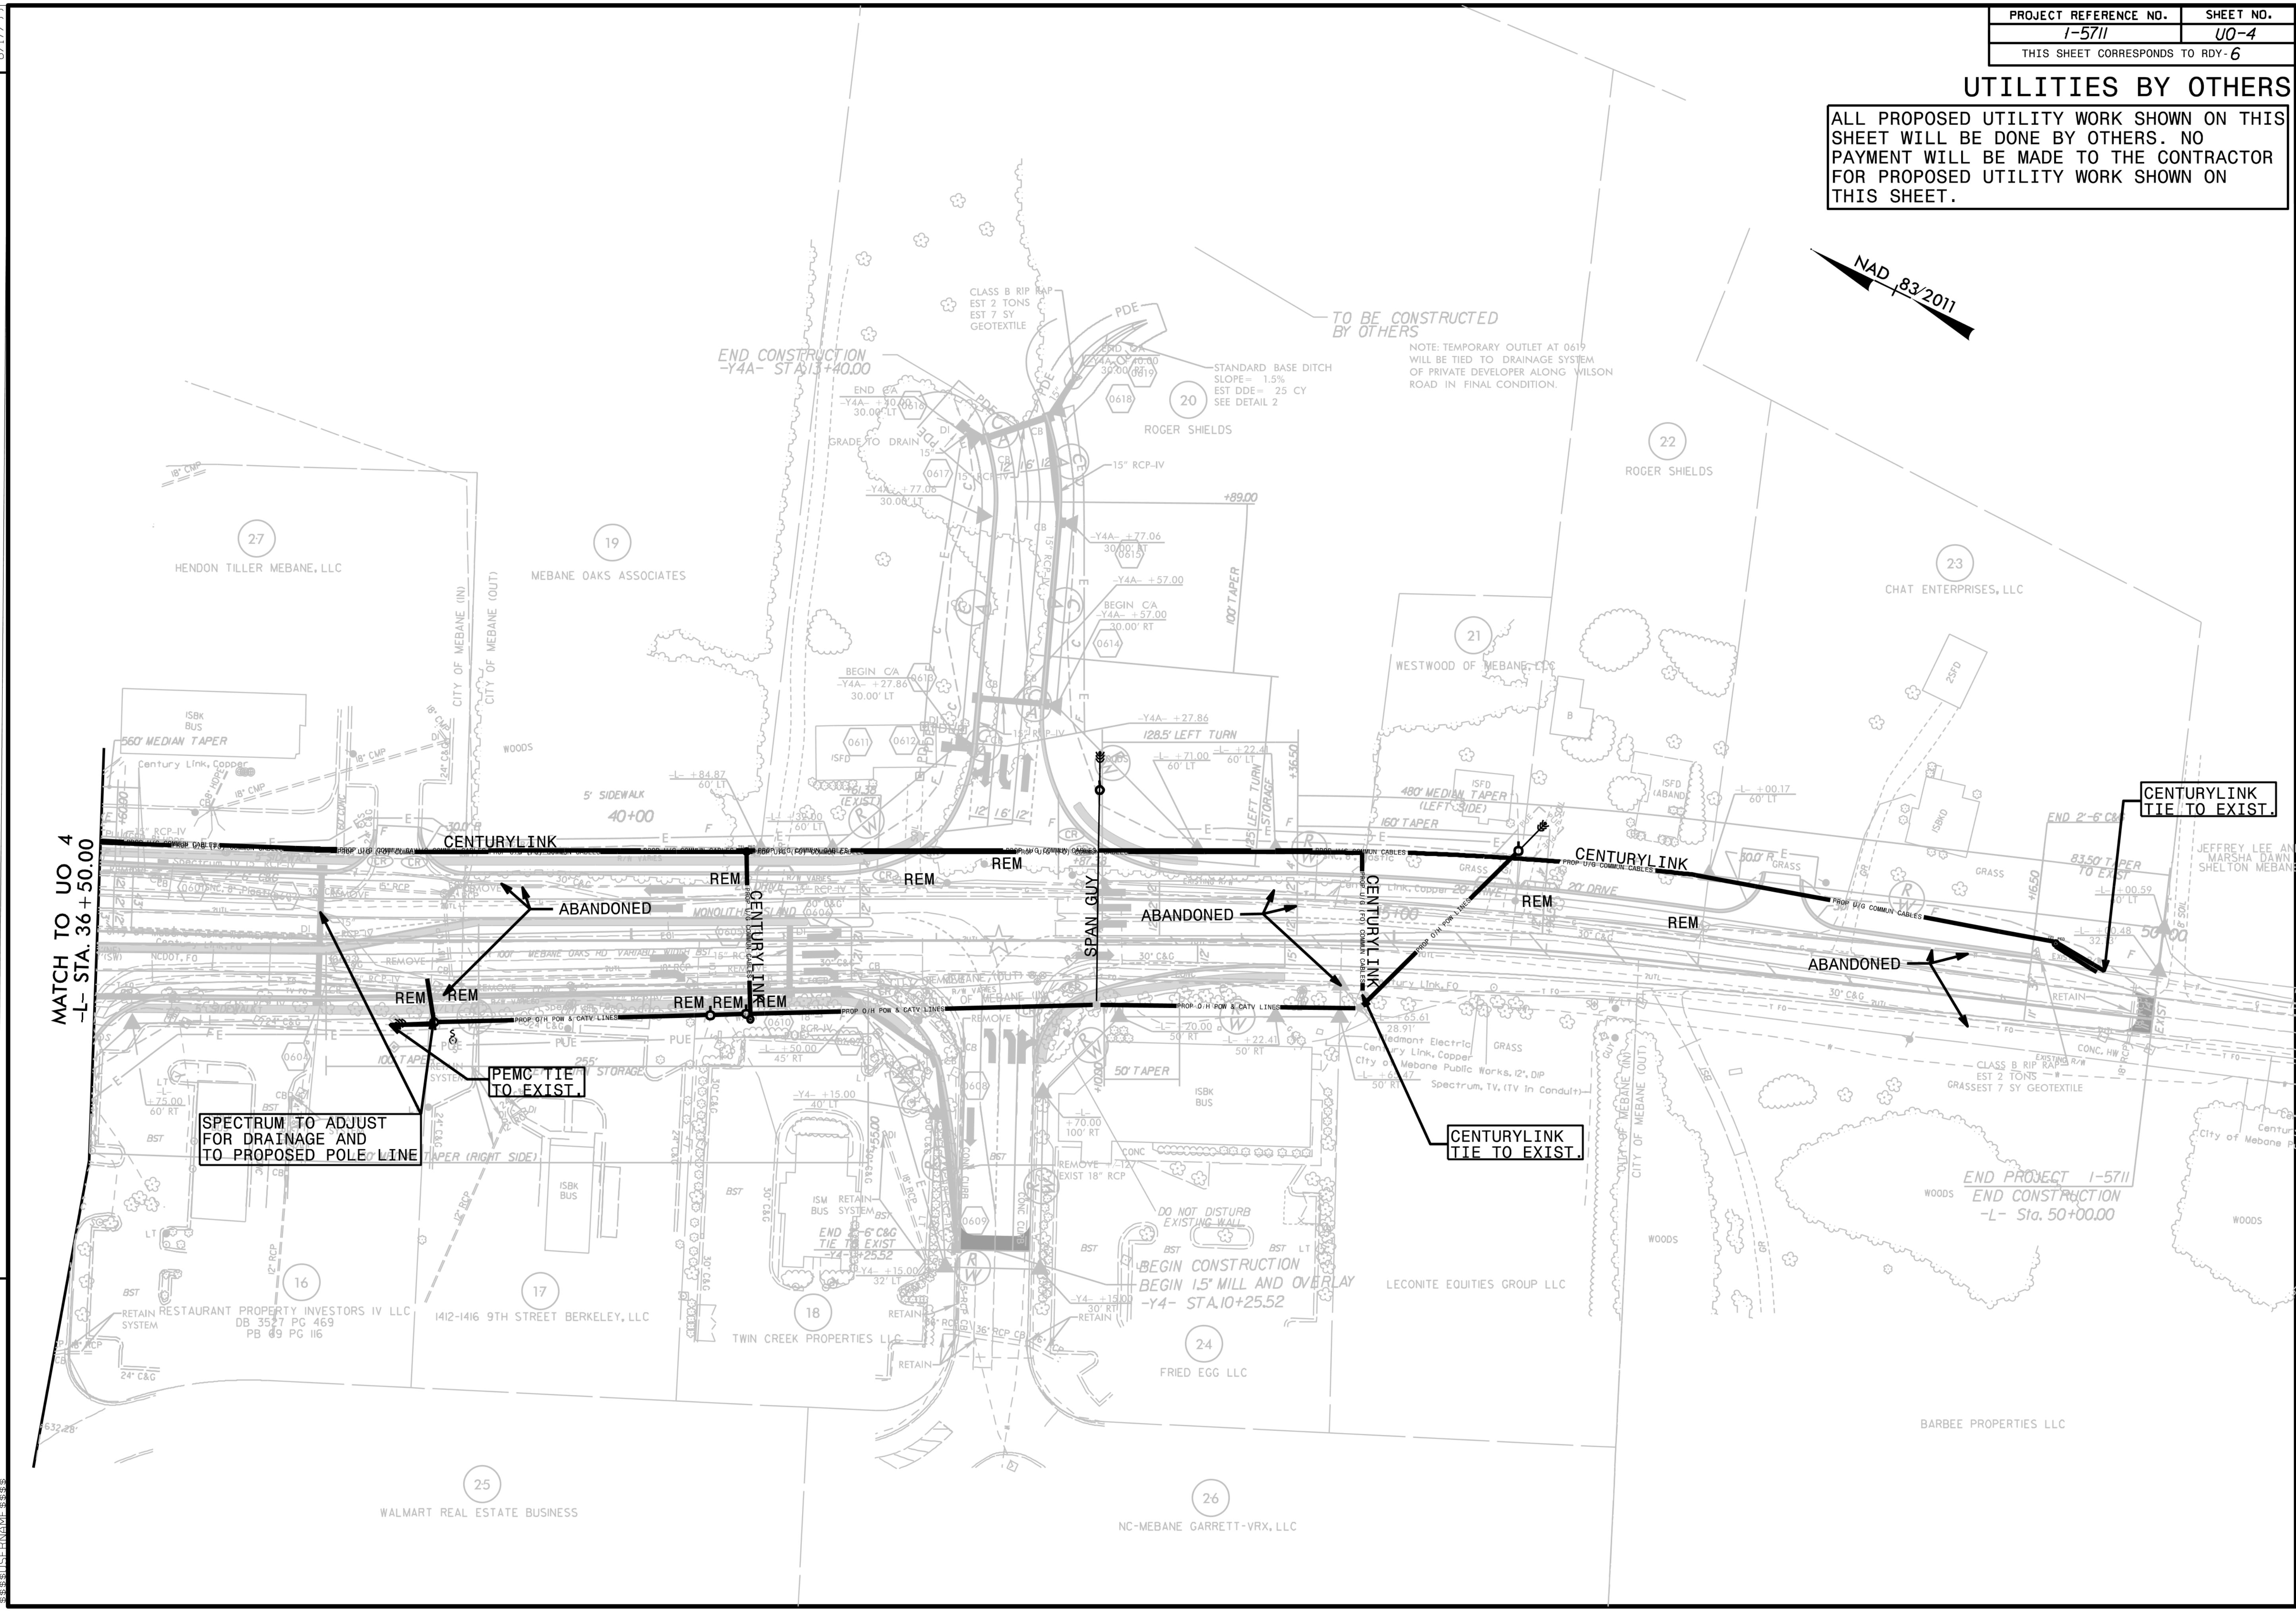

MATCH TO UO 4  
-L- STA. 36 + 50.00

SPECTRUM TO ADJUST FOR DRAINAGE AND TO PROPOSED POLE LINE

PERM TO EXIST

CENTURYLINK TIE TO EXIST

CENTURYLINK TIE TO EXIST

END PROJECT 1-5711  
END CONSTRUCTION  
-L- Sta. 50+00.00

8/17/99  
C:\PROJECTS\1-5711\DWG\U0-4.DWG  
PLT:U0-4.PLT  
USER:JL