



6/23/16

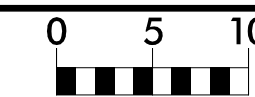

PROJ. REFERENCE NO.	SHEET NO.
I-5711	X-1

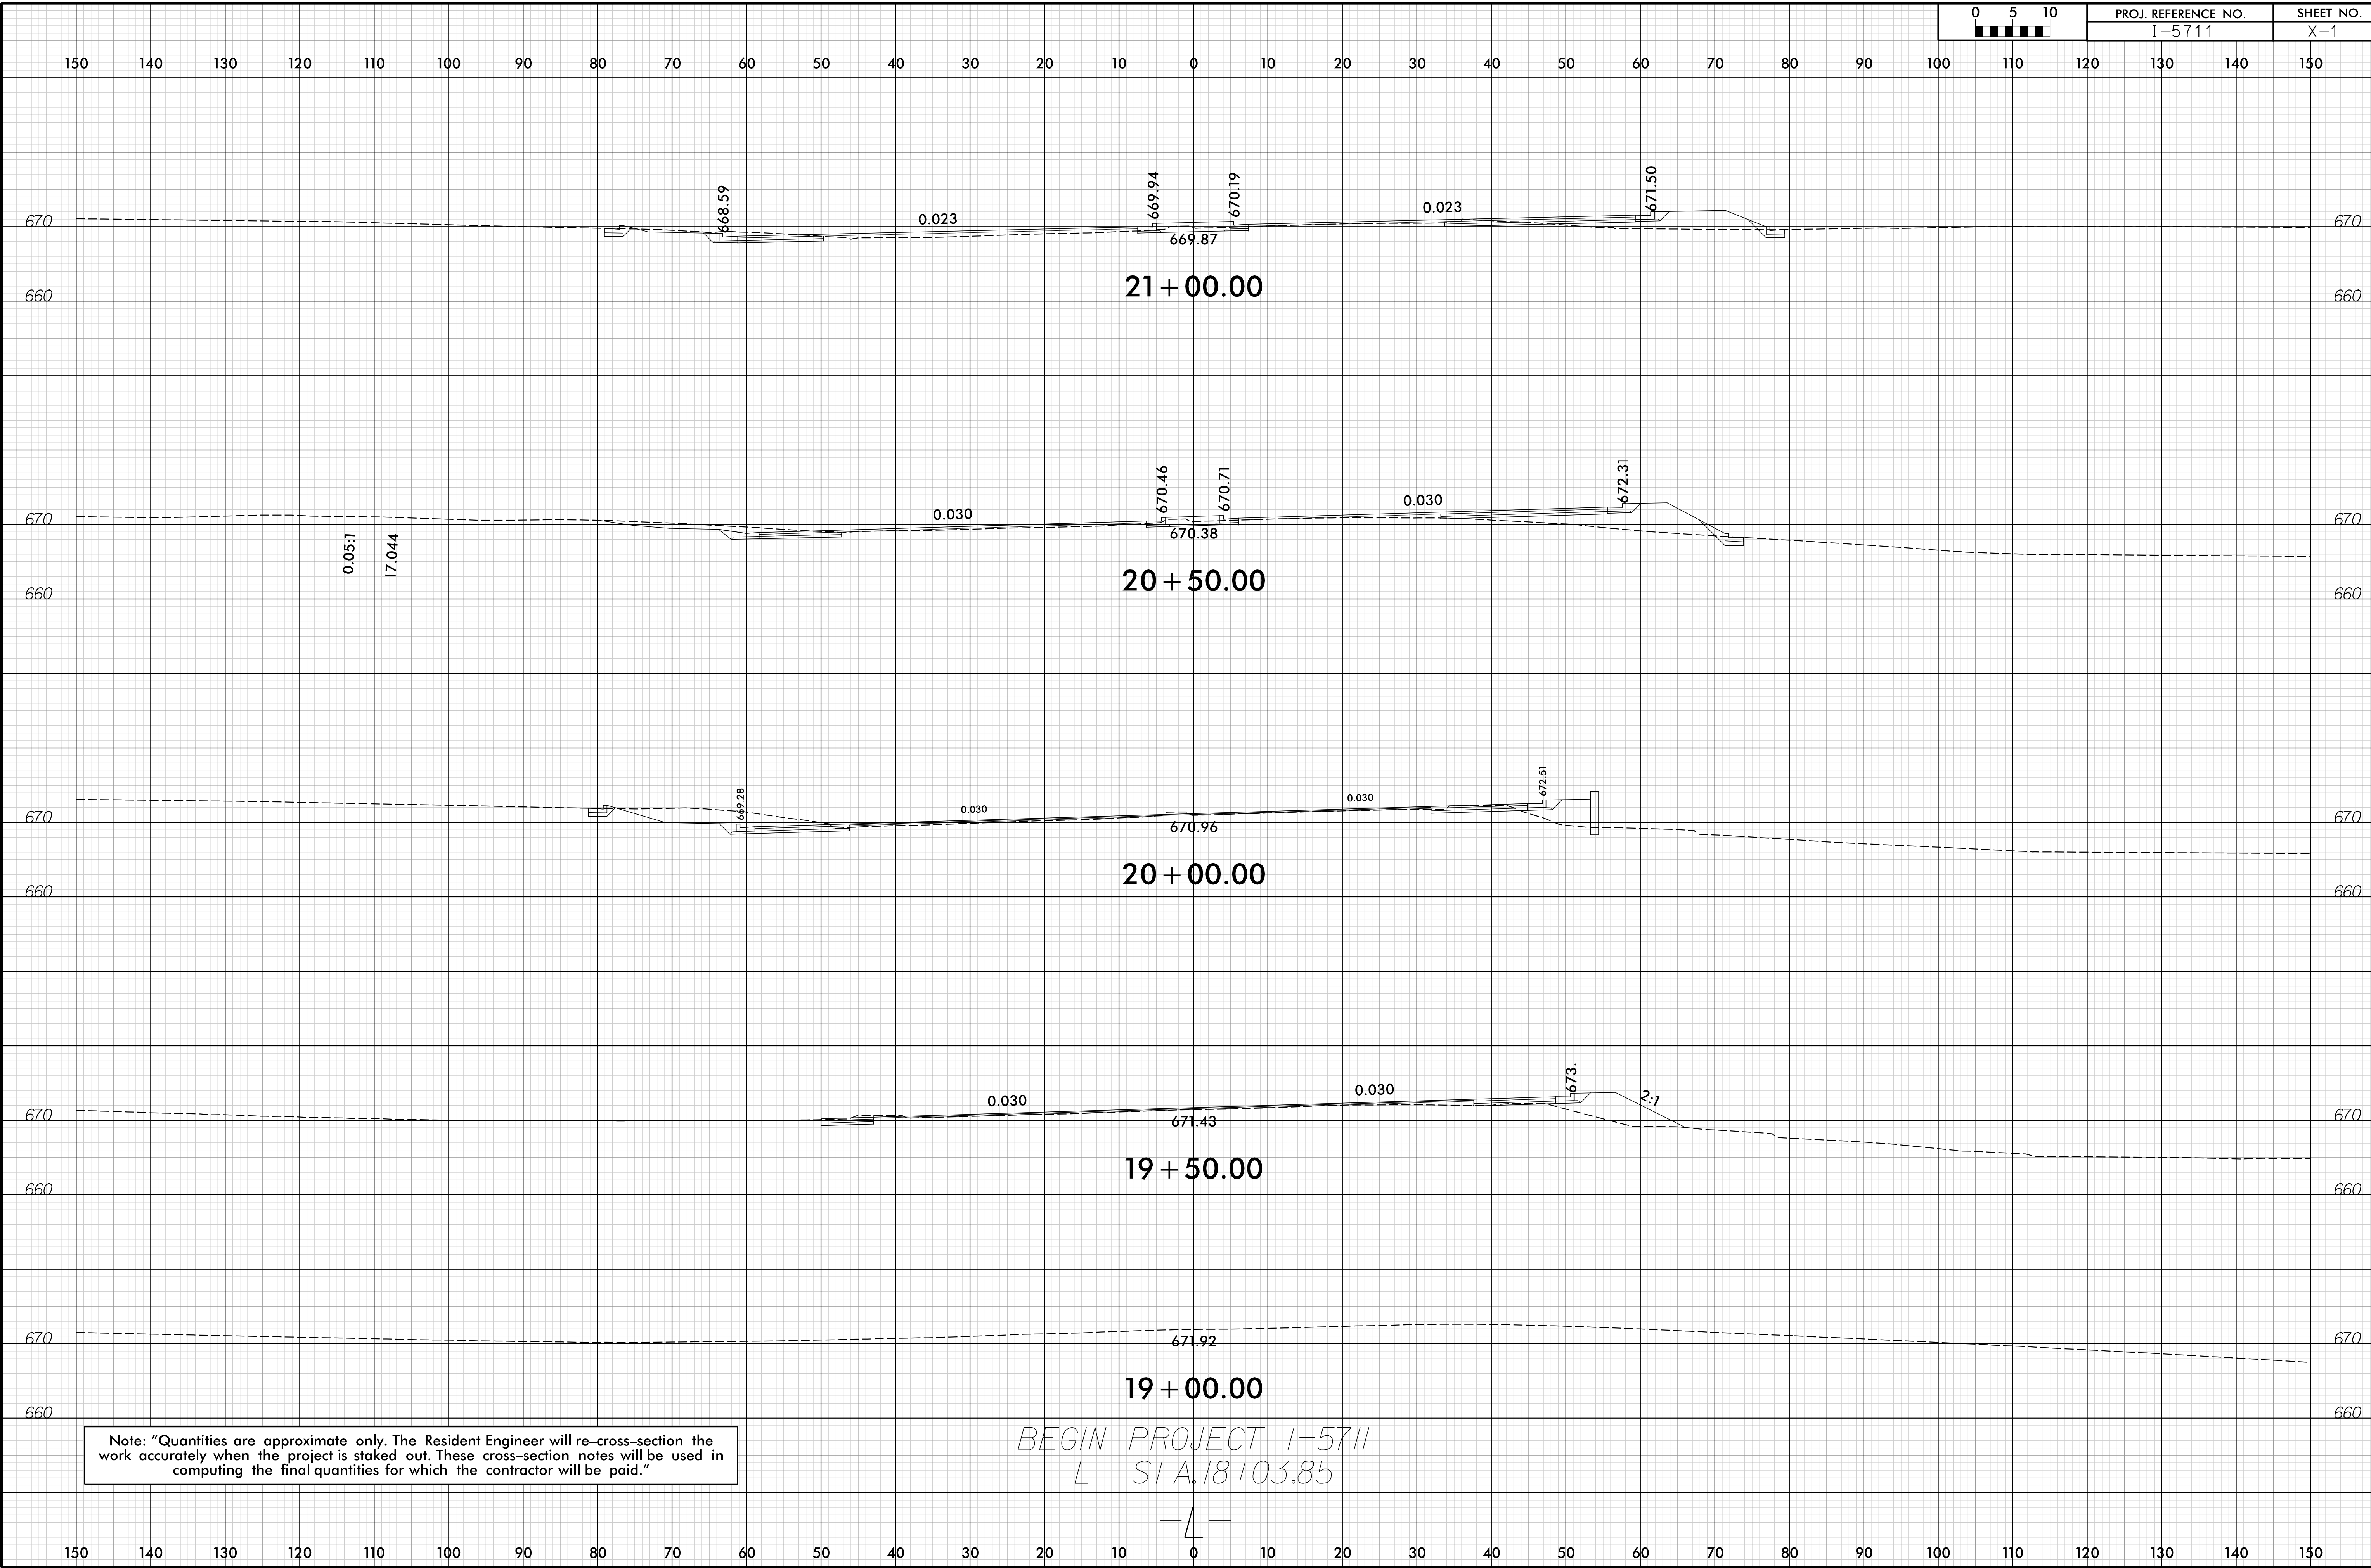

4/20/2020
L-50A.PLY_XPL.L.dgn
C. DONNELLY