



6/23/16

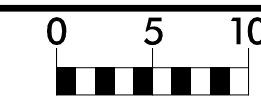

PROJ. REFERENCE NO.	SHEET NO.
I-5711	X-2

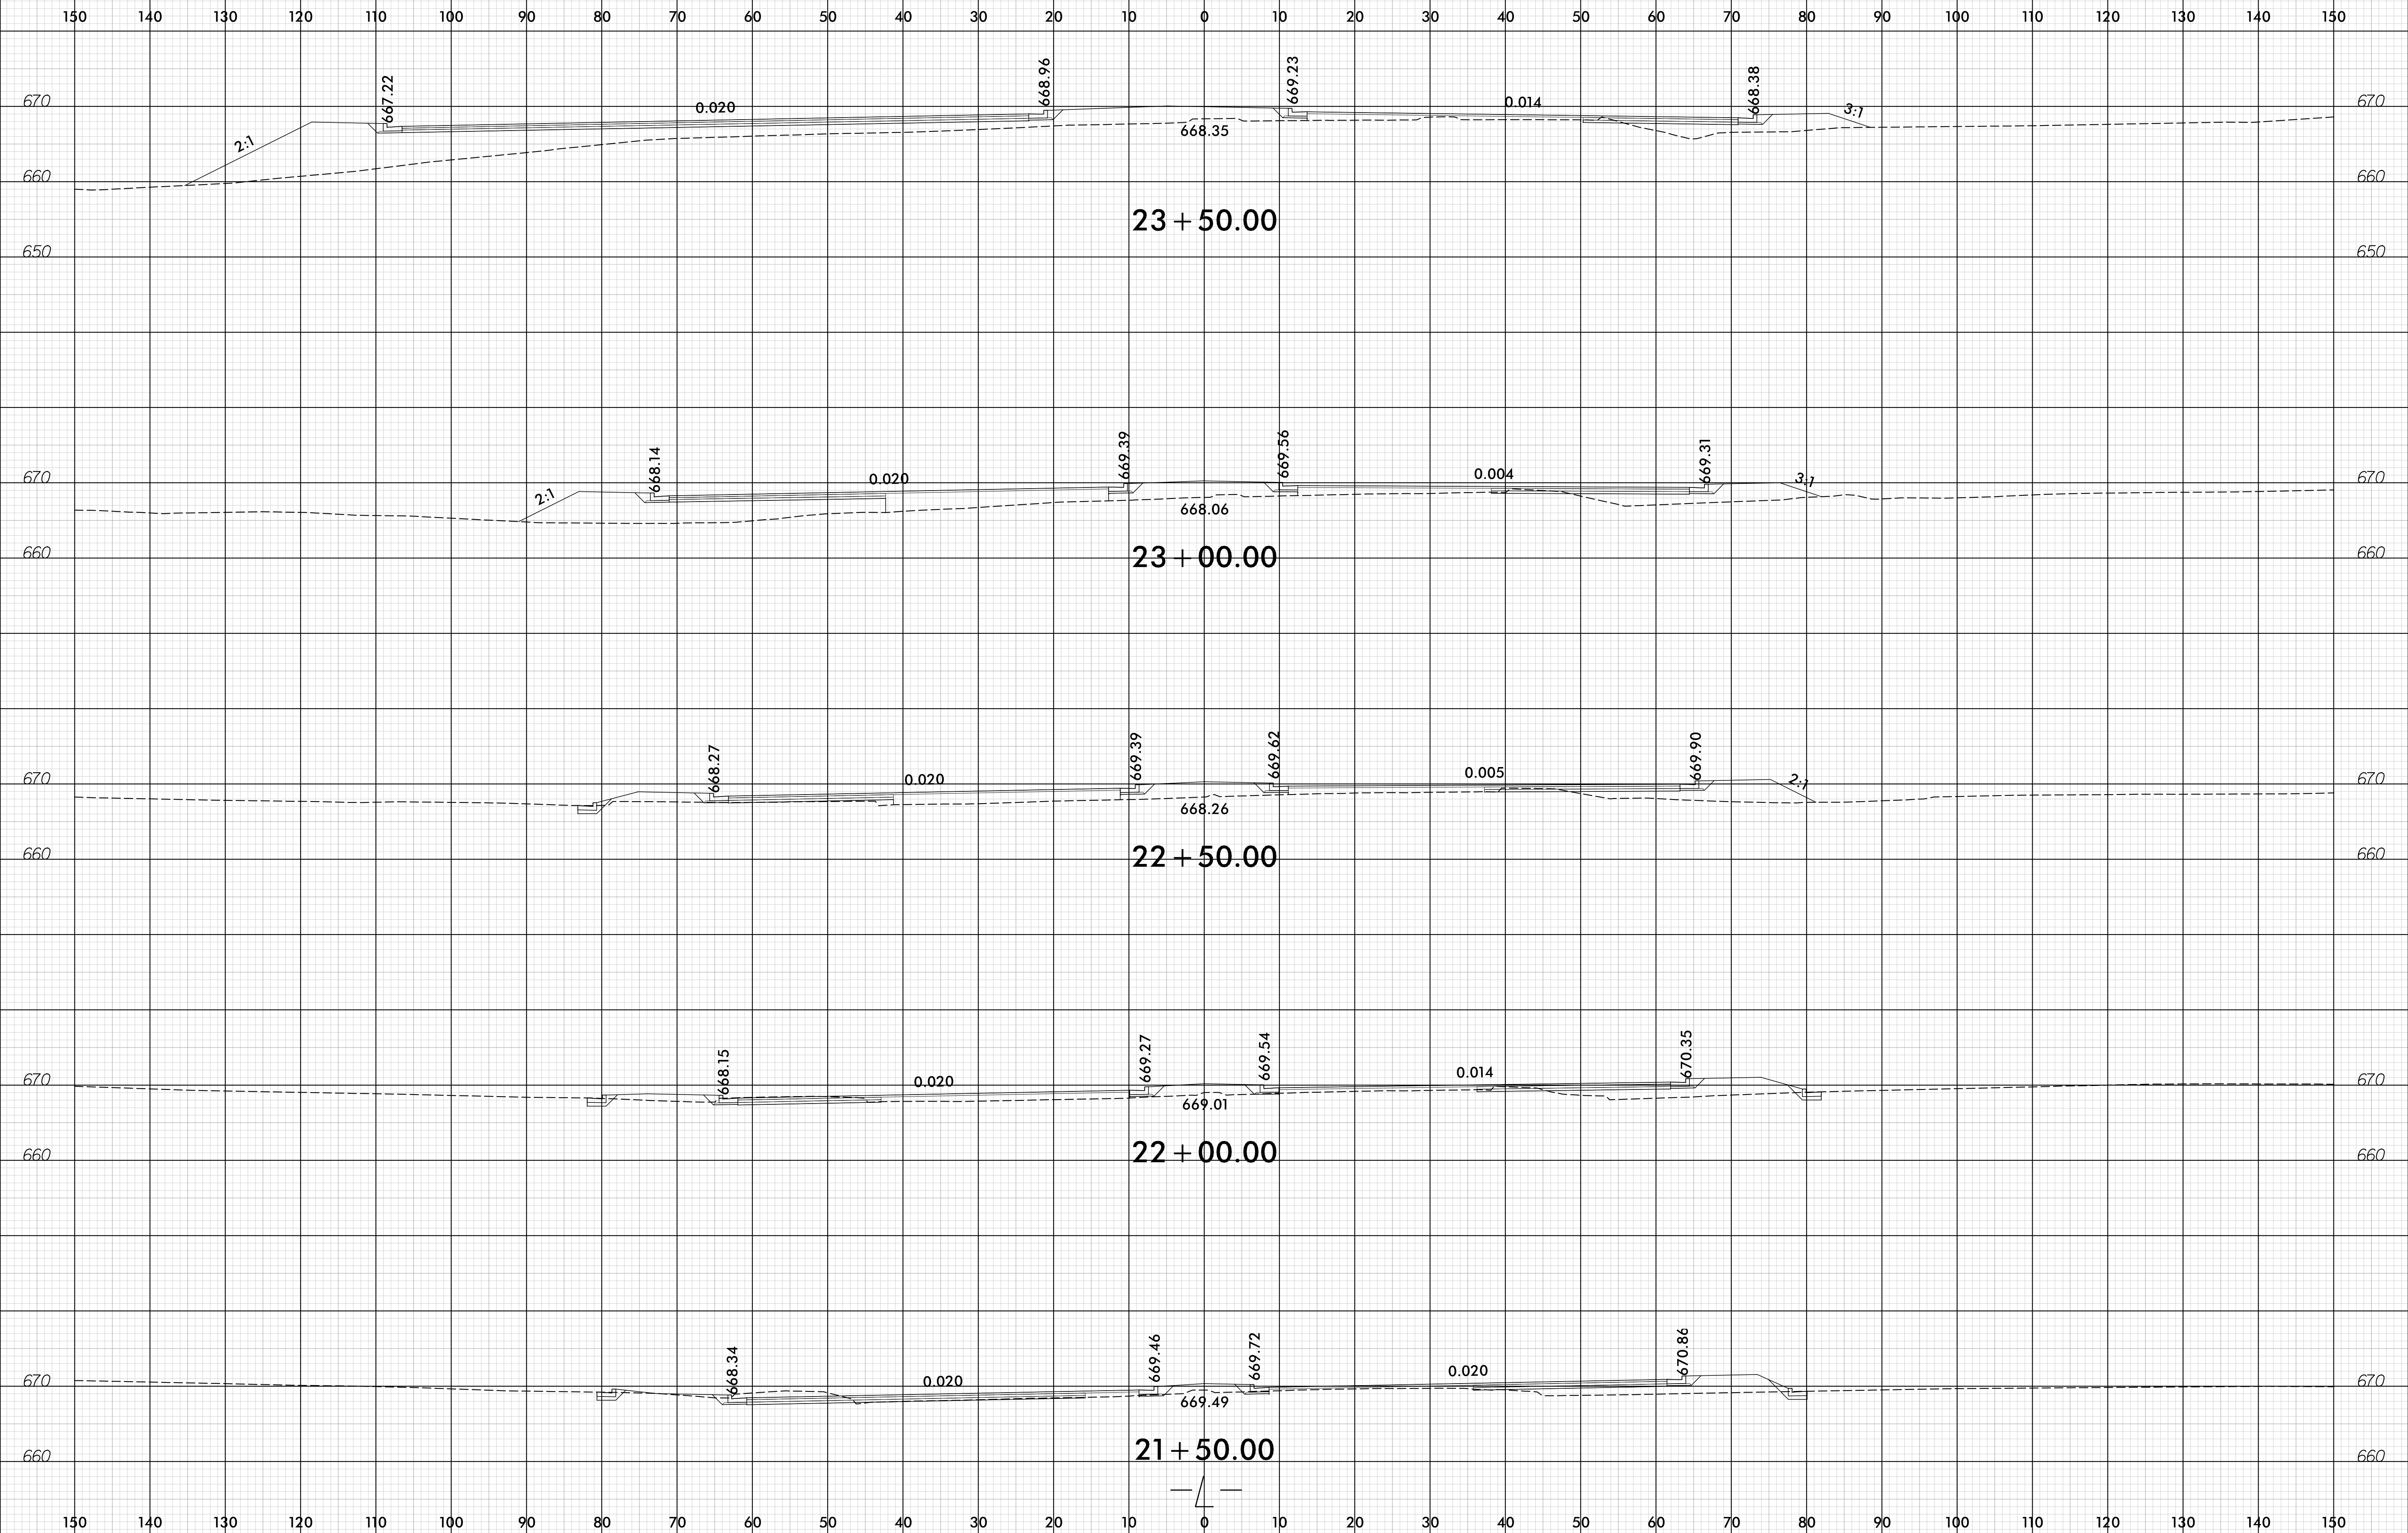

I:\2016\160623\160623.dgn