



6/23/16

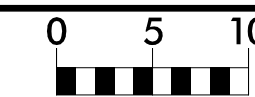

PROJ. REFERENCE NO.	SHEET NO.
I-5711	X-12

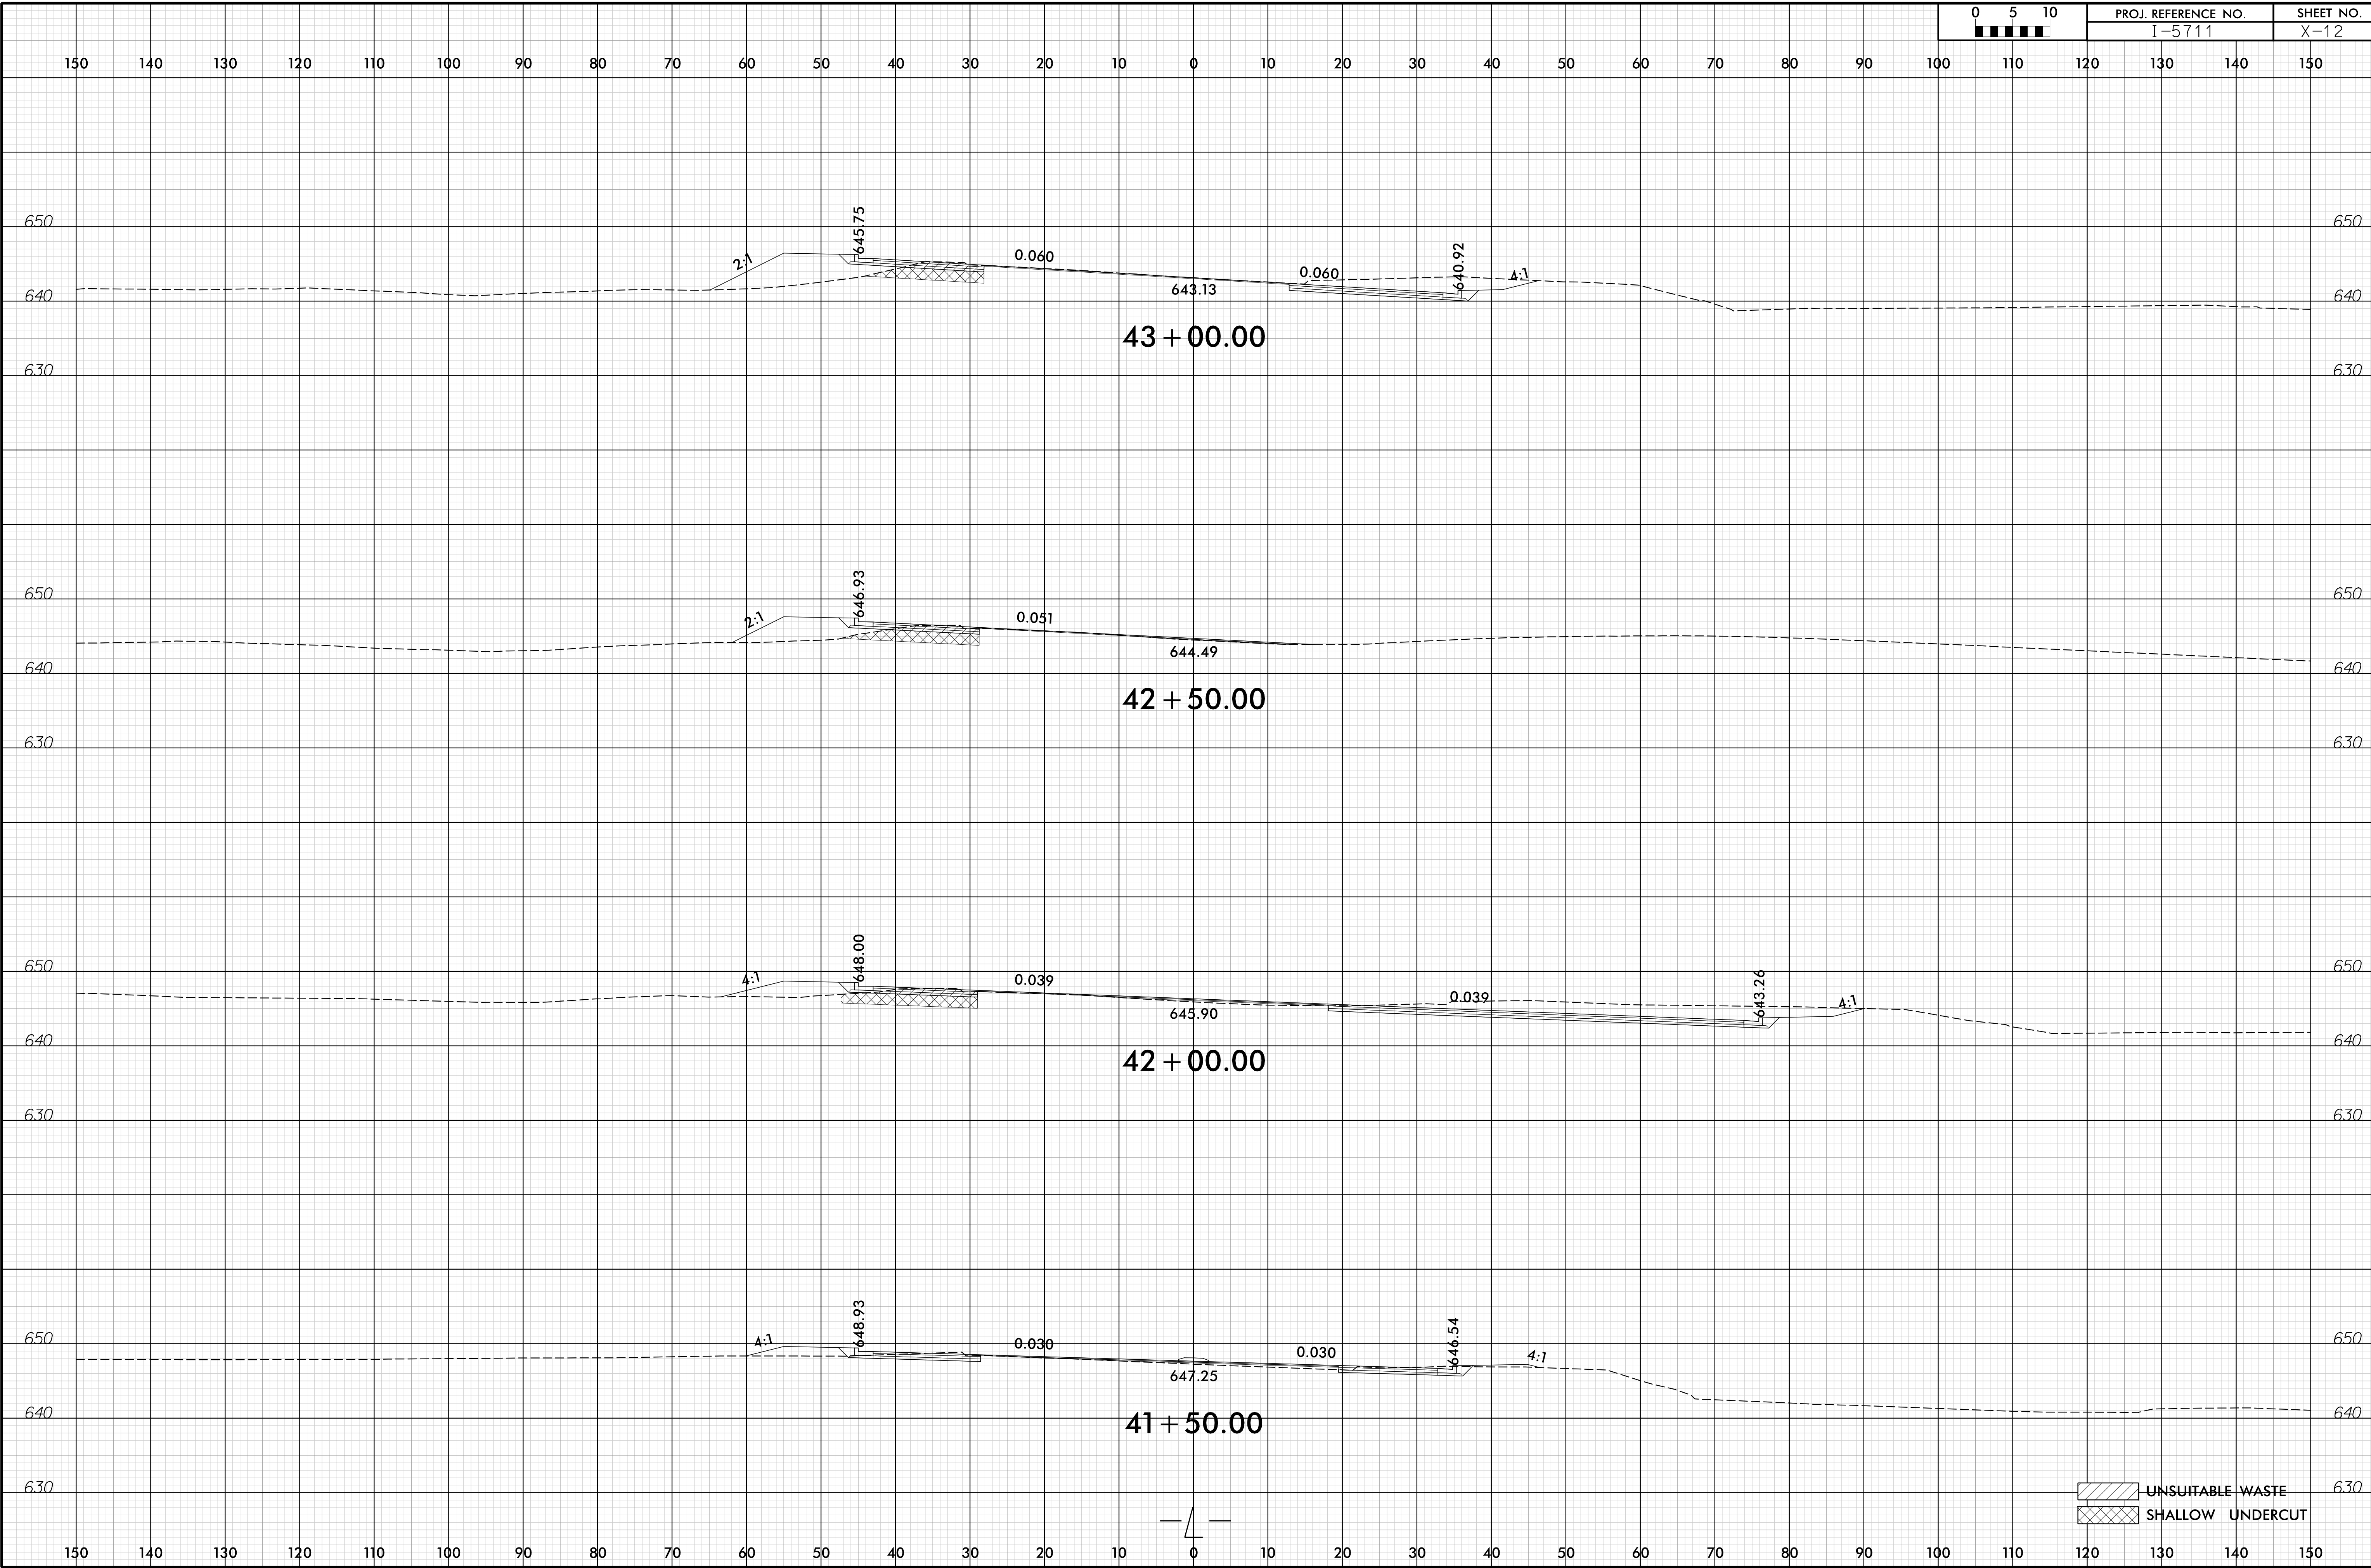

I-5711 RDY - XPL.L.dgn

UNSUITABLE WASTE
SHALLOW UNDERCUT