



6/23/16

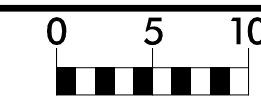

PROJ. REFERENCE NO.	SHEET NO.
I-5711	X-15

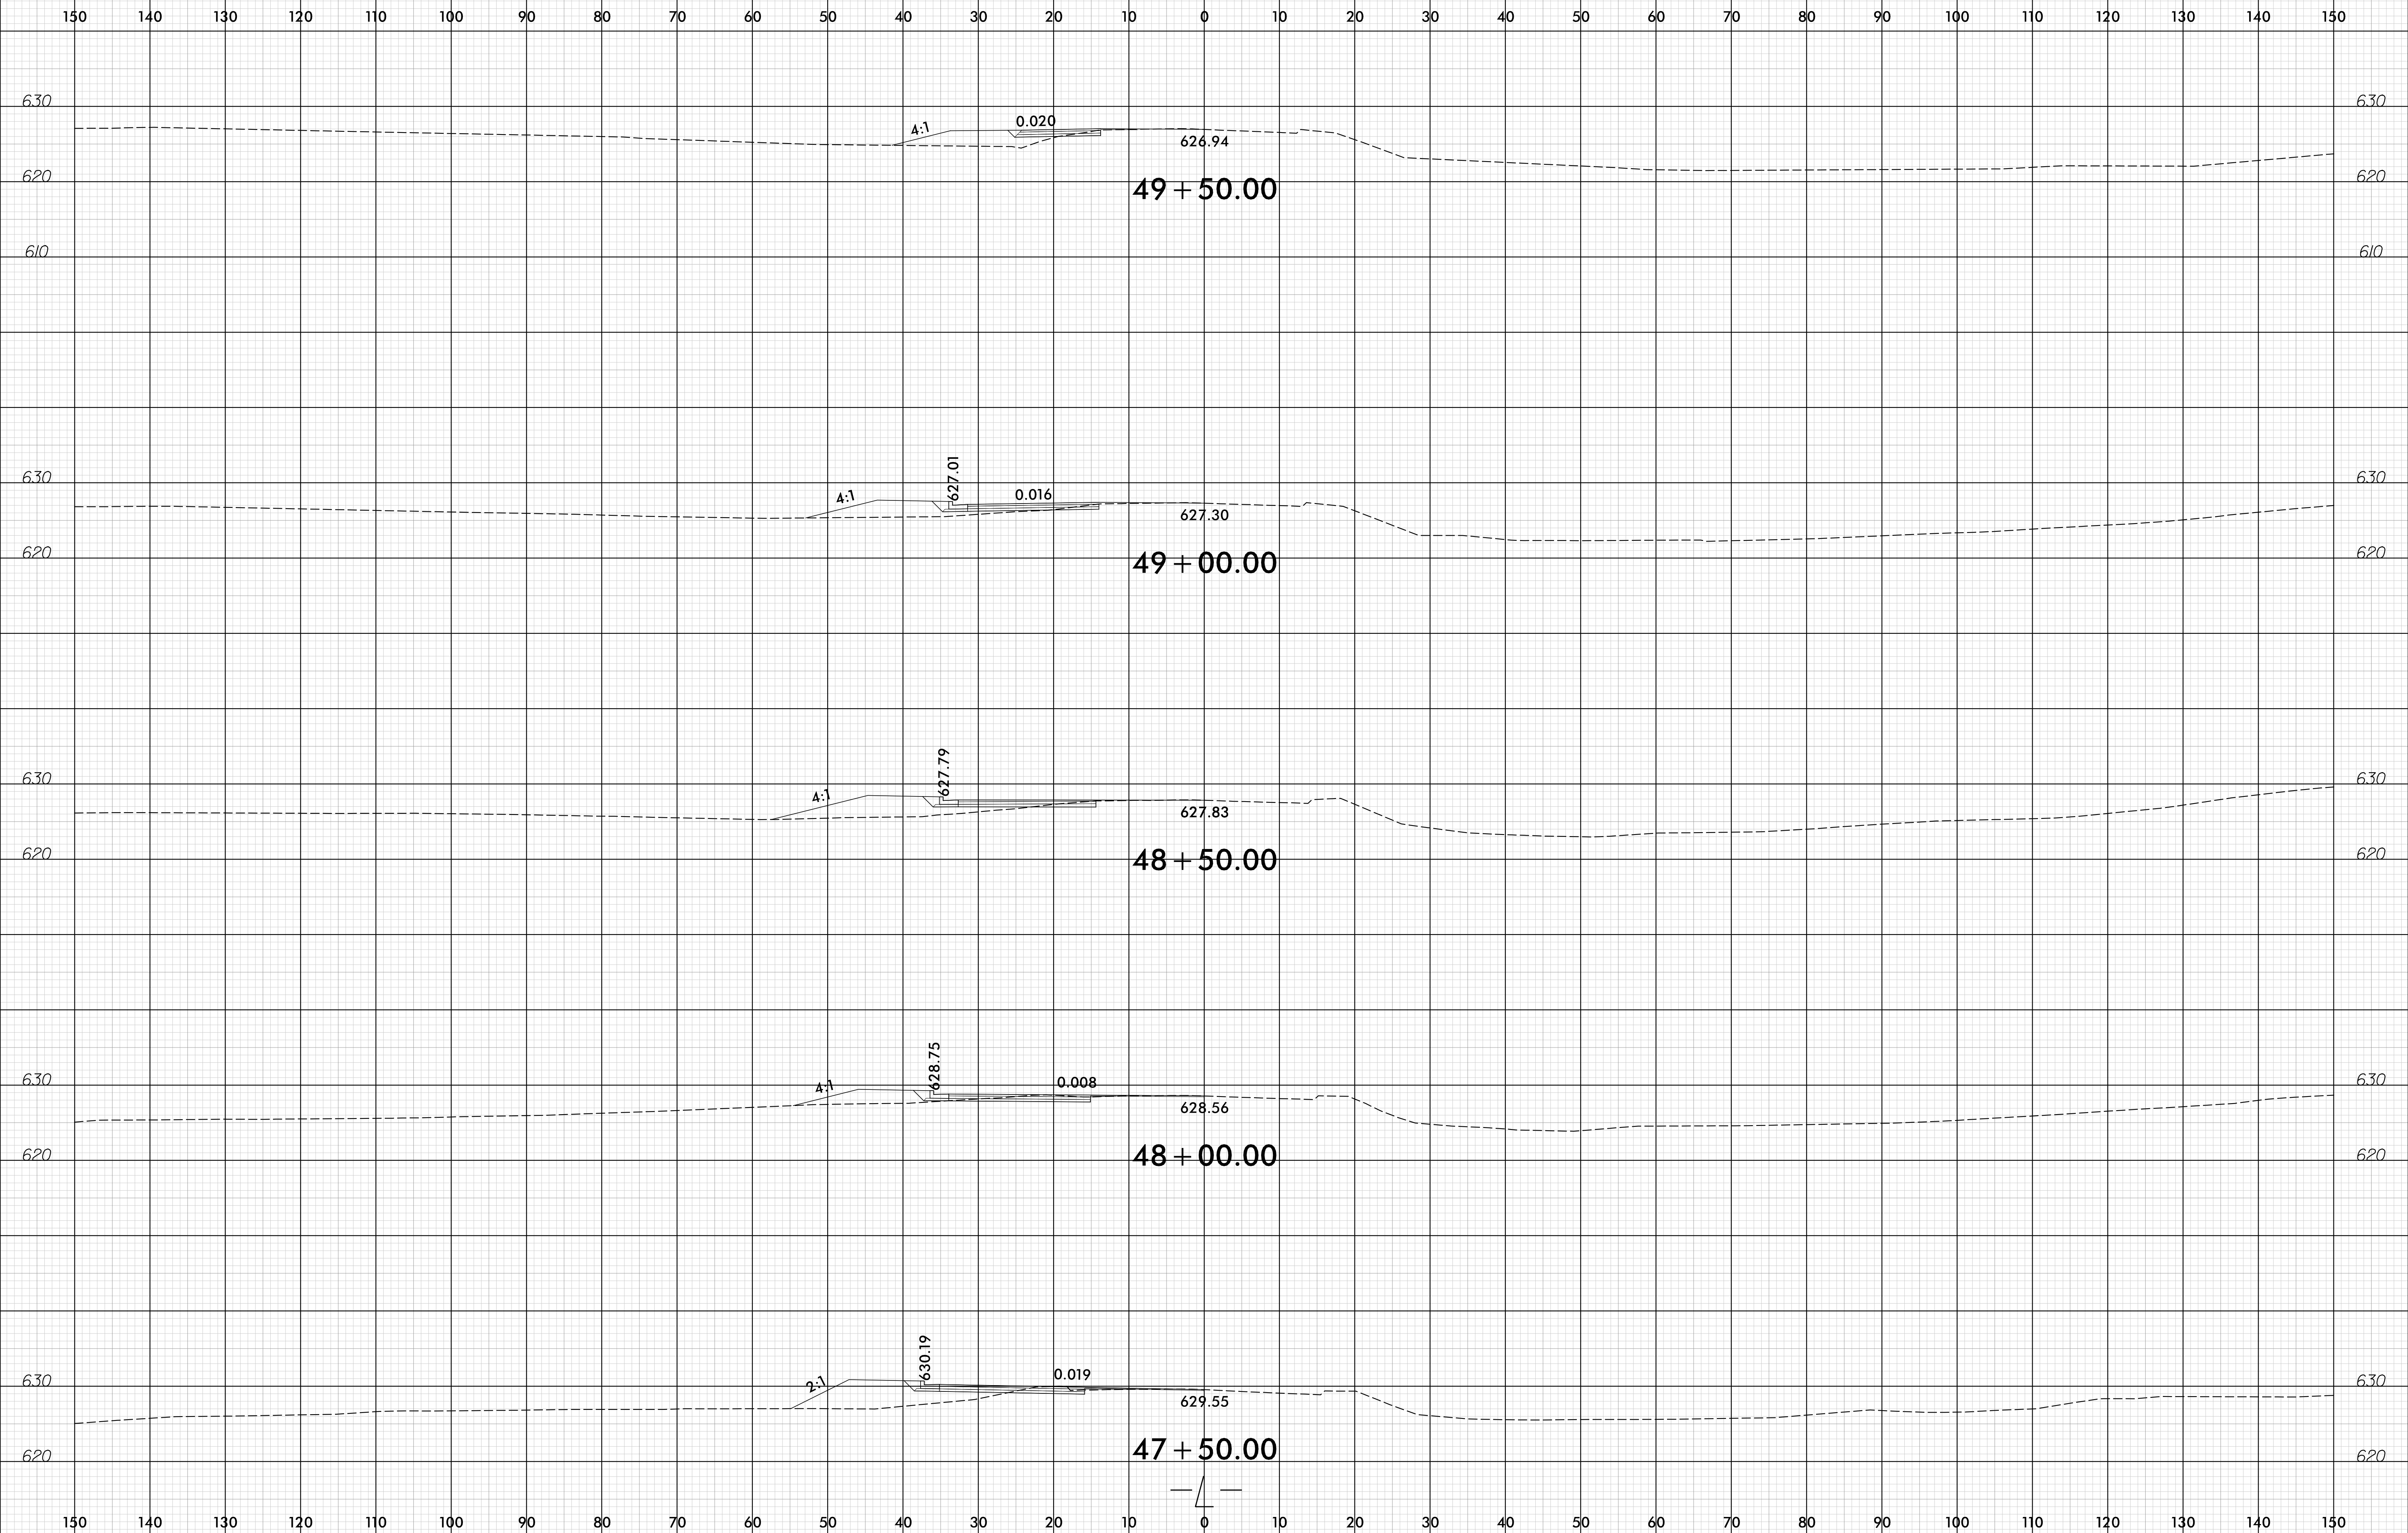

I:\2016\16\I-5711\RDY_XPL.L.dgn