



6/23/16

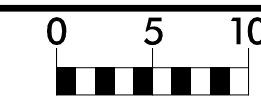

PROJ. REFERENCE NO.	SHEET NO.
I-5711	X-20

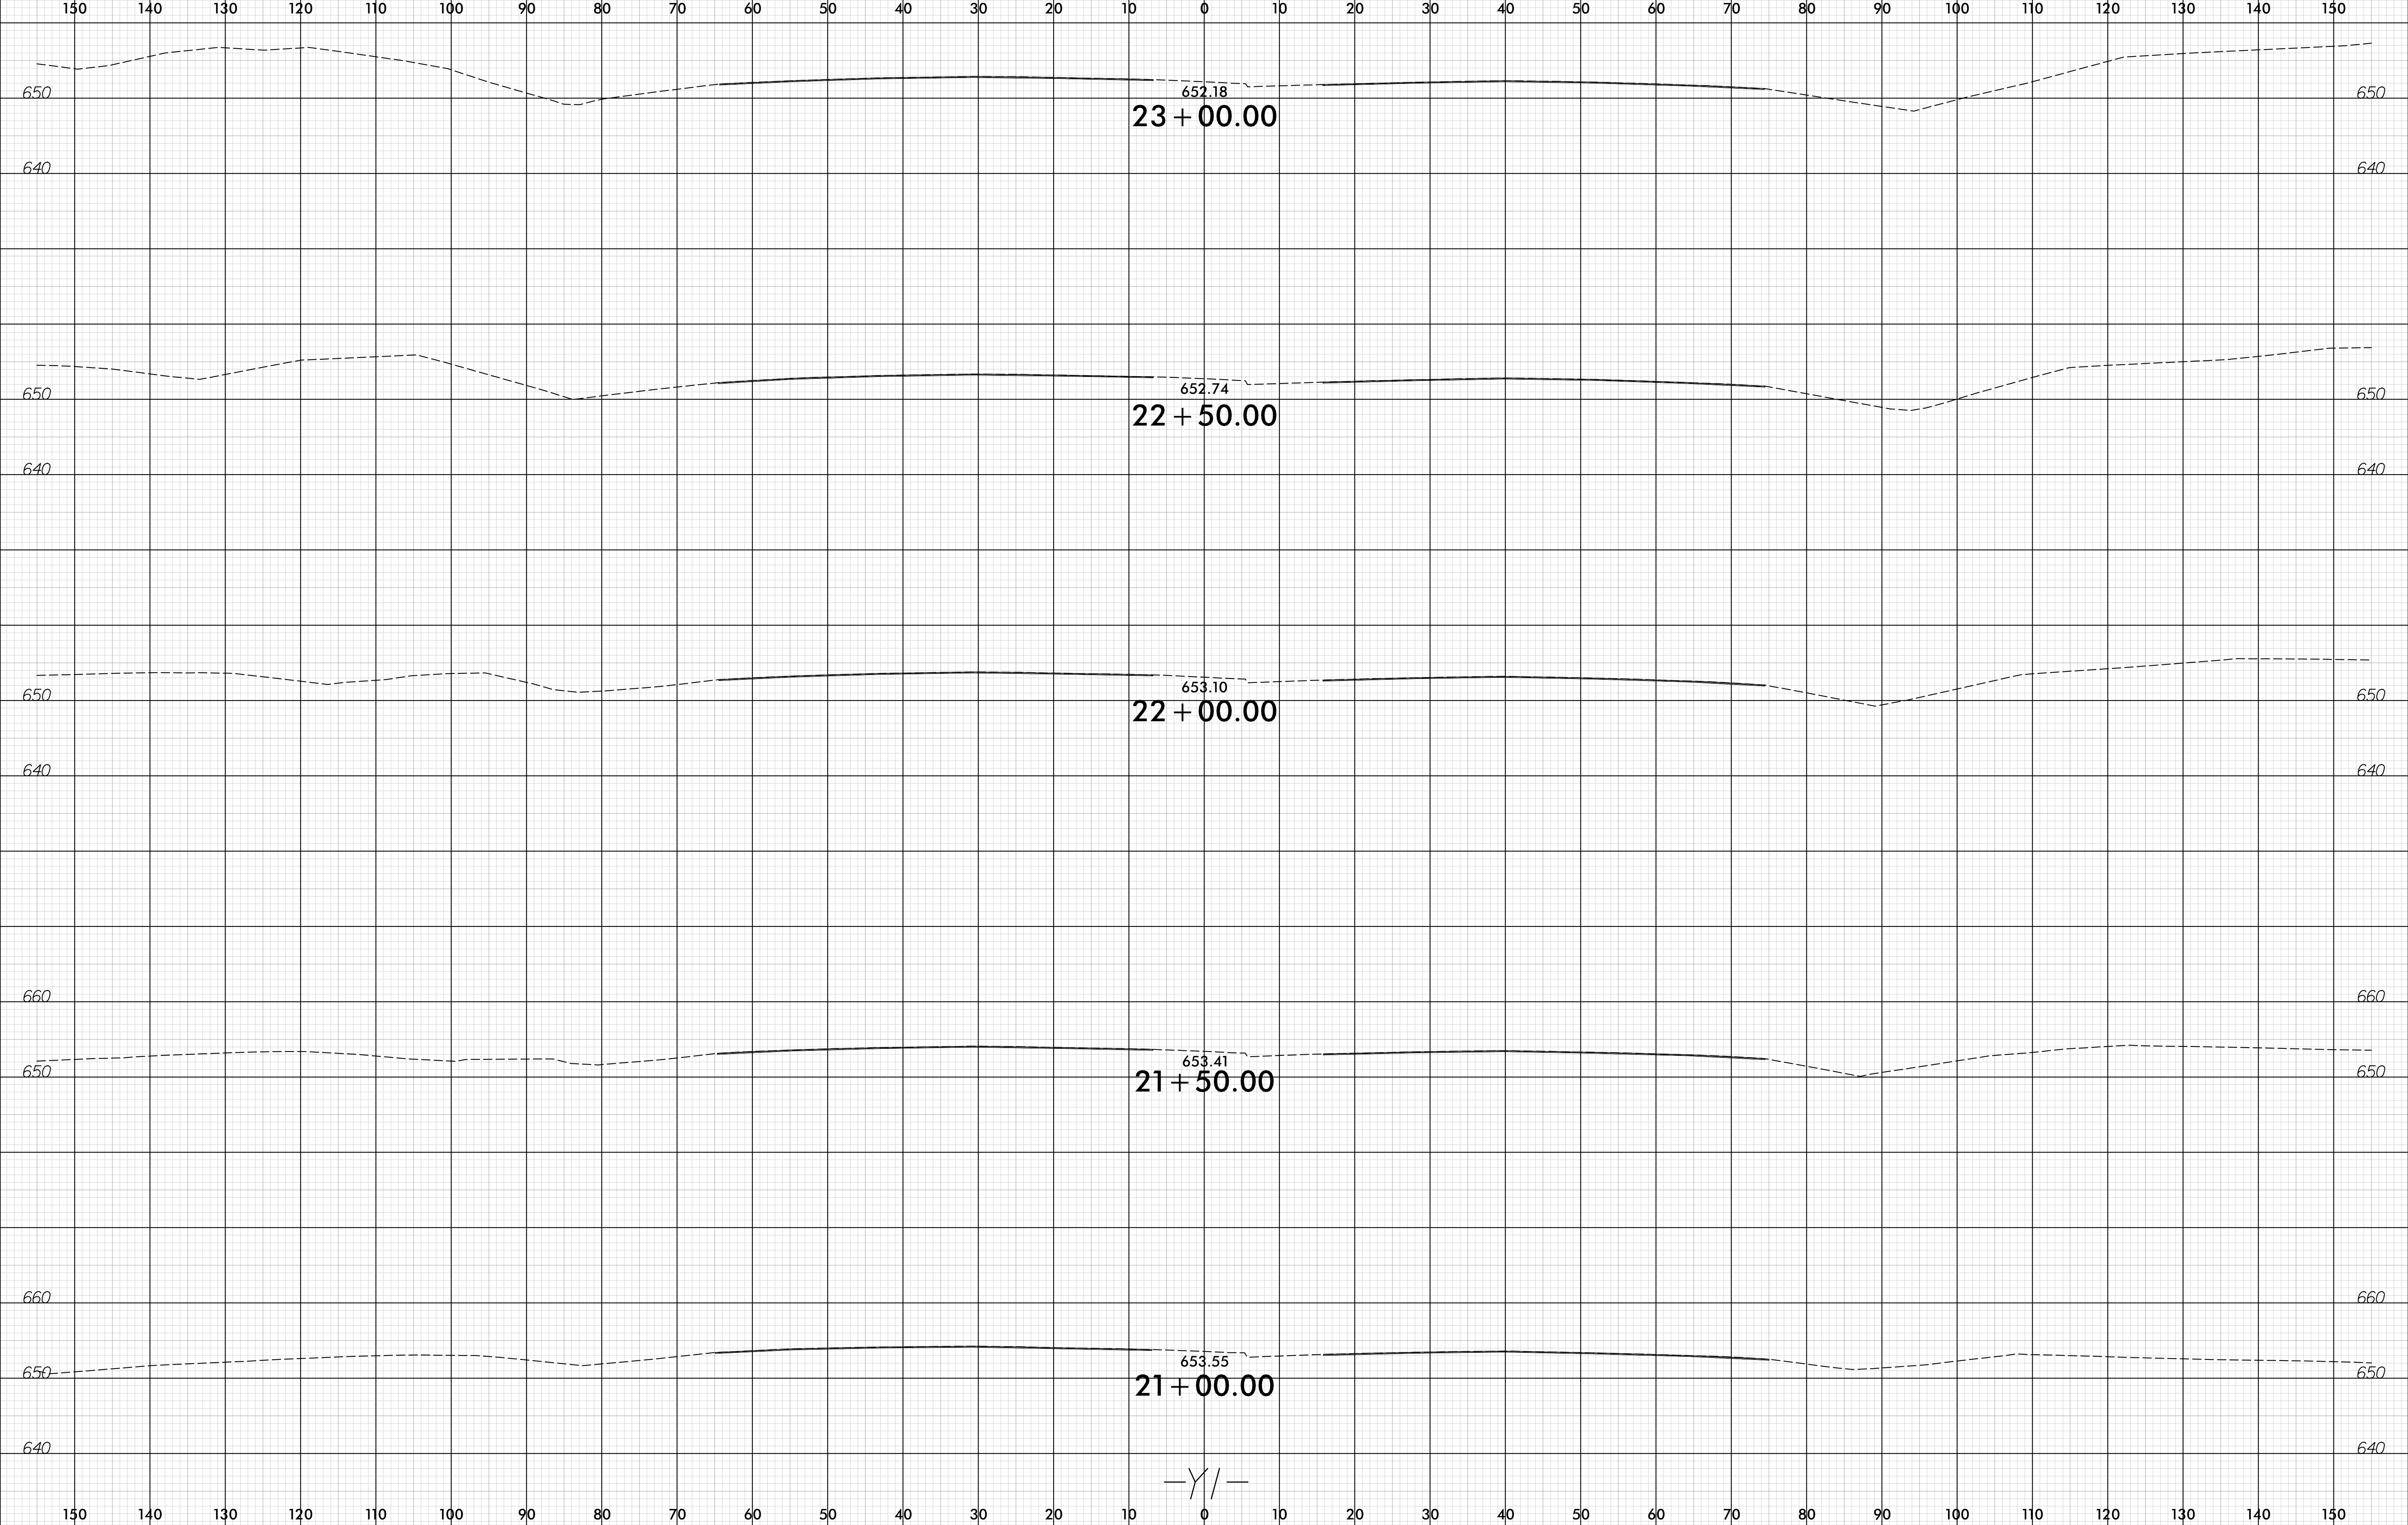

652.18
23 + 00.00

652.74
22 + 50.00

653.10
22 + 00.00

653.41
21 + 50.00

653.55
21 + 00.00

—Y/—

I:\2016\2016\I-5711\RDY_XPL_Y1.dgn