



6/23/16

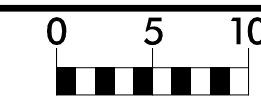

PROJ. REFERENCE NO.	SHEET NO.
I-5711	X-22

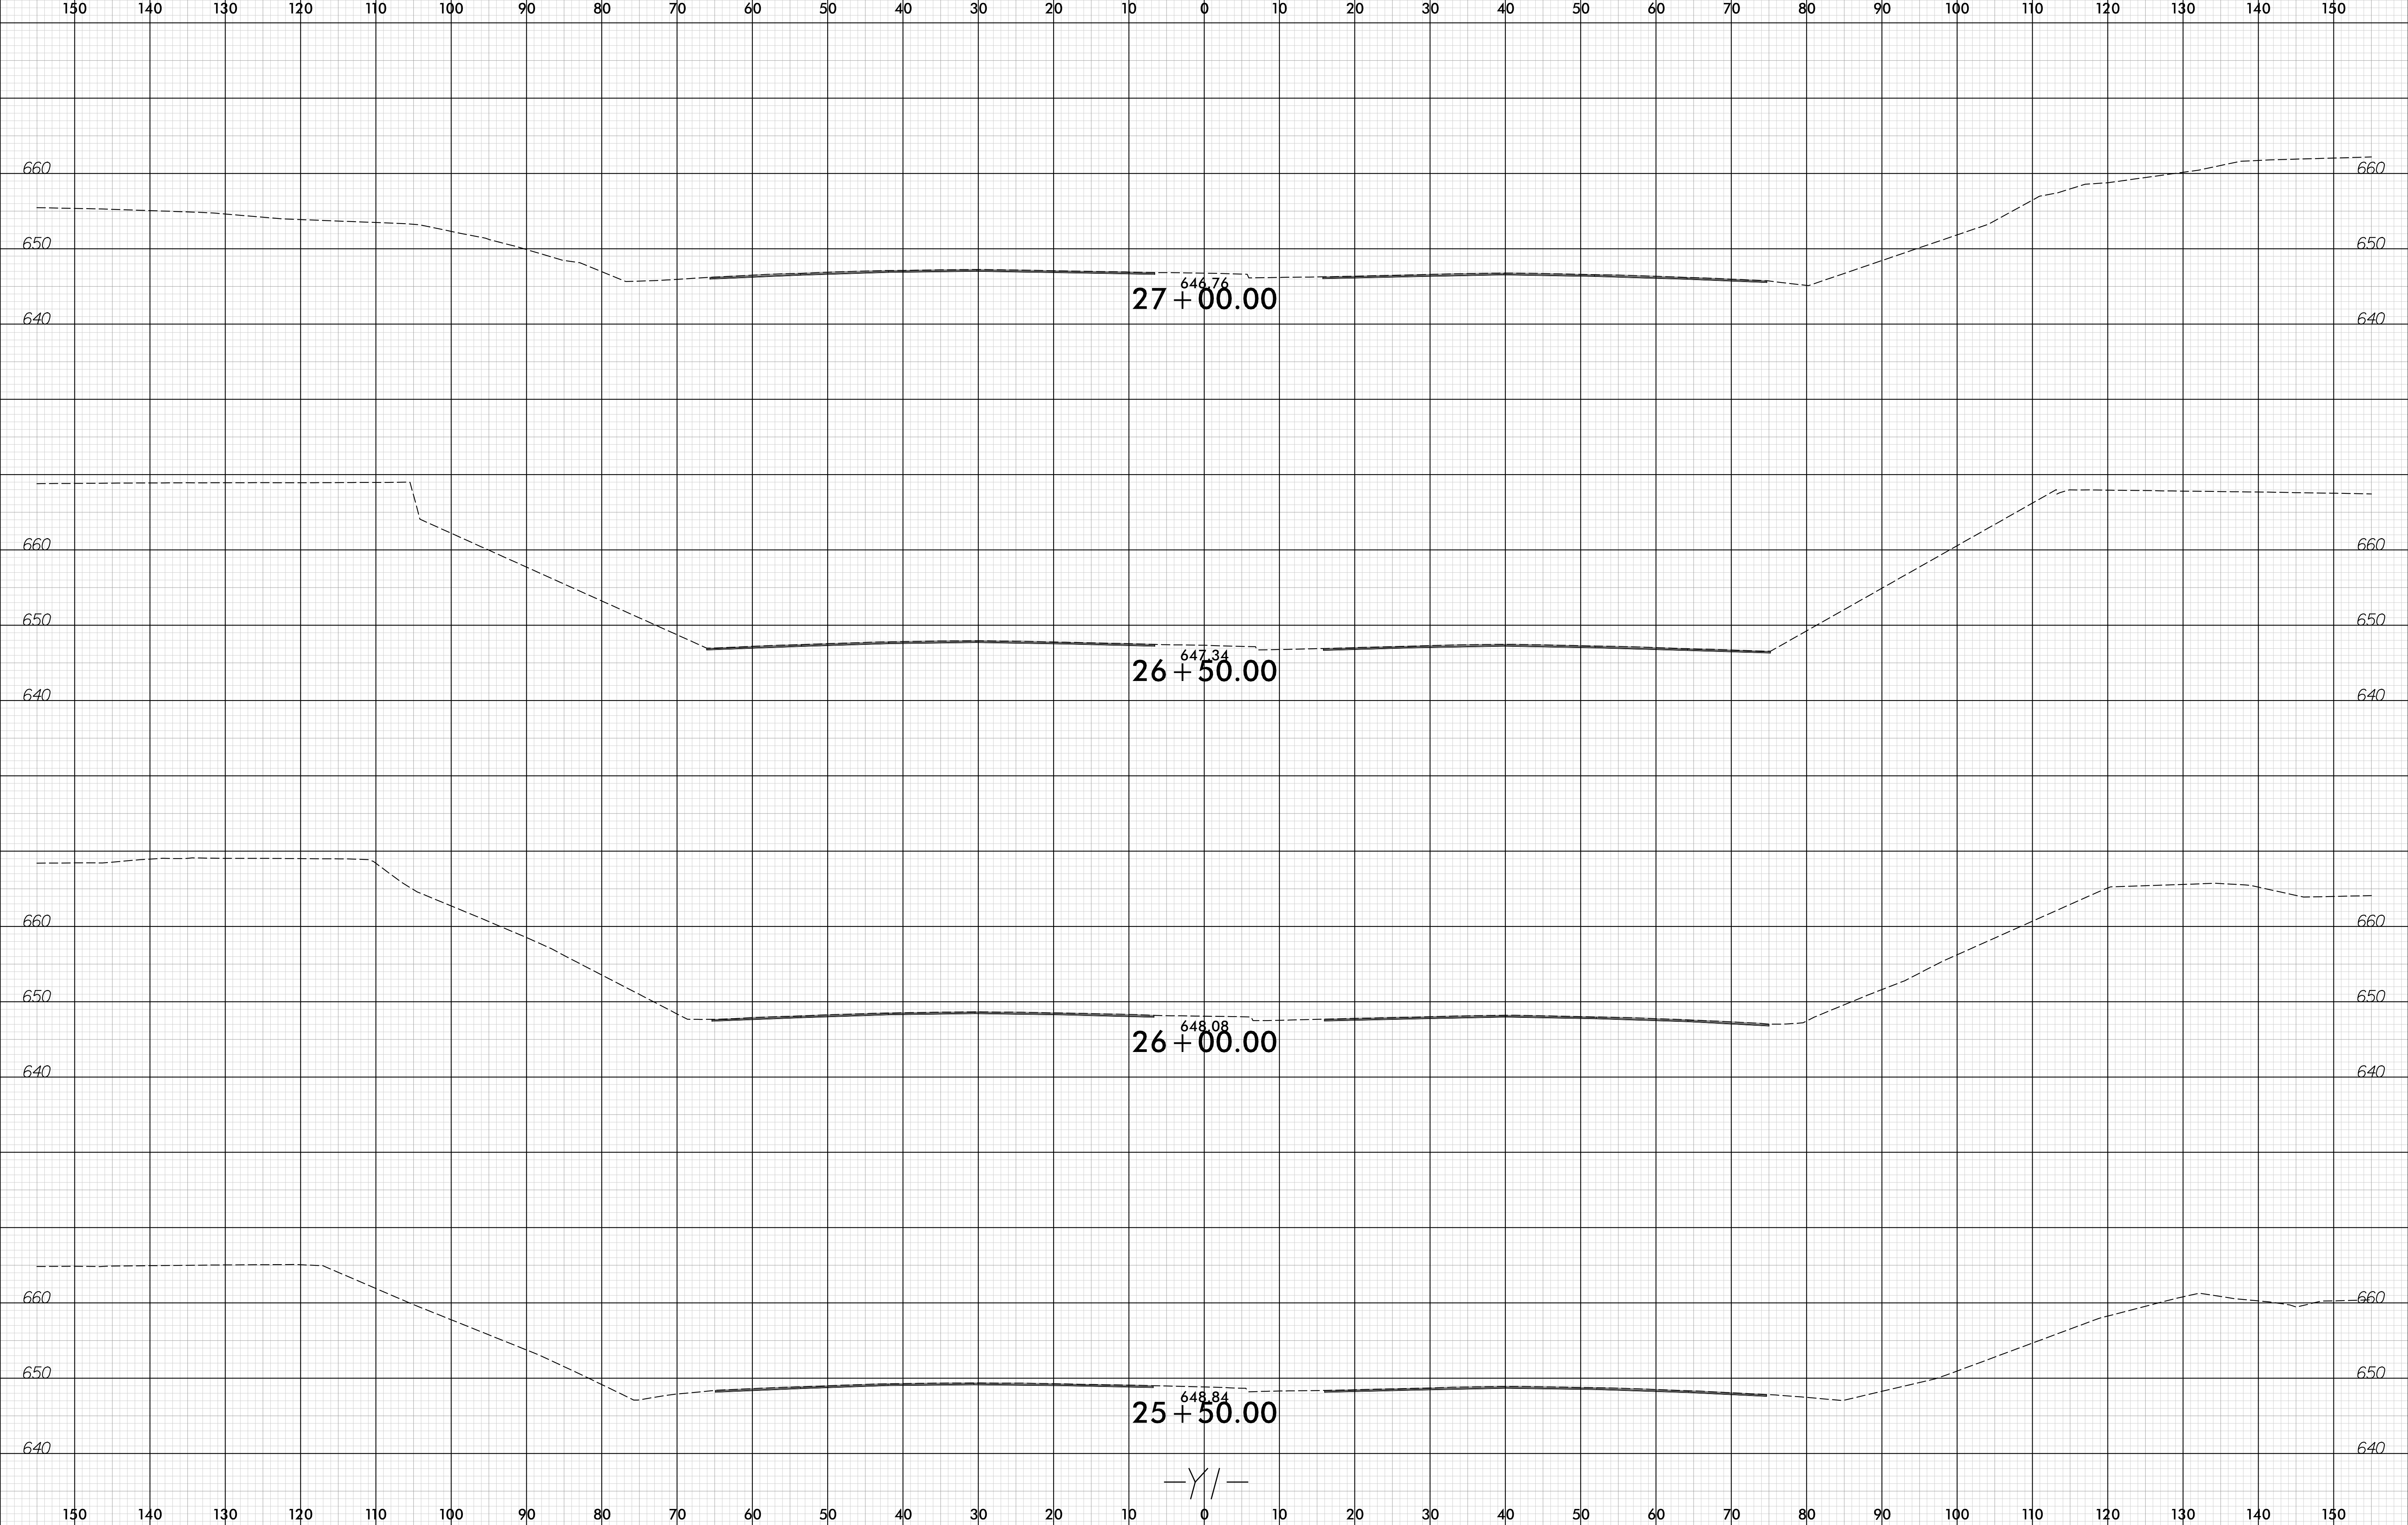

I:\2016\16\I-5711\RDY_XPL_Y1.dgn

—Y/—