



6/23/16

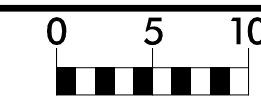

PROJ. REFERENCE NO.	SHEET NO.
I-5711	X-25

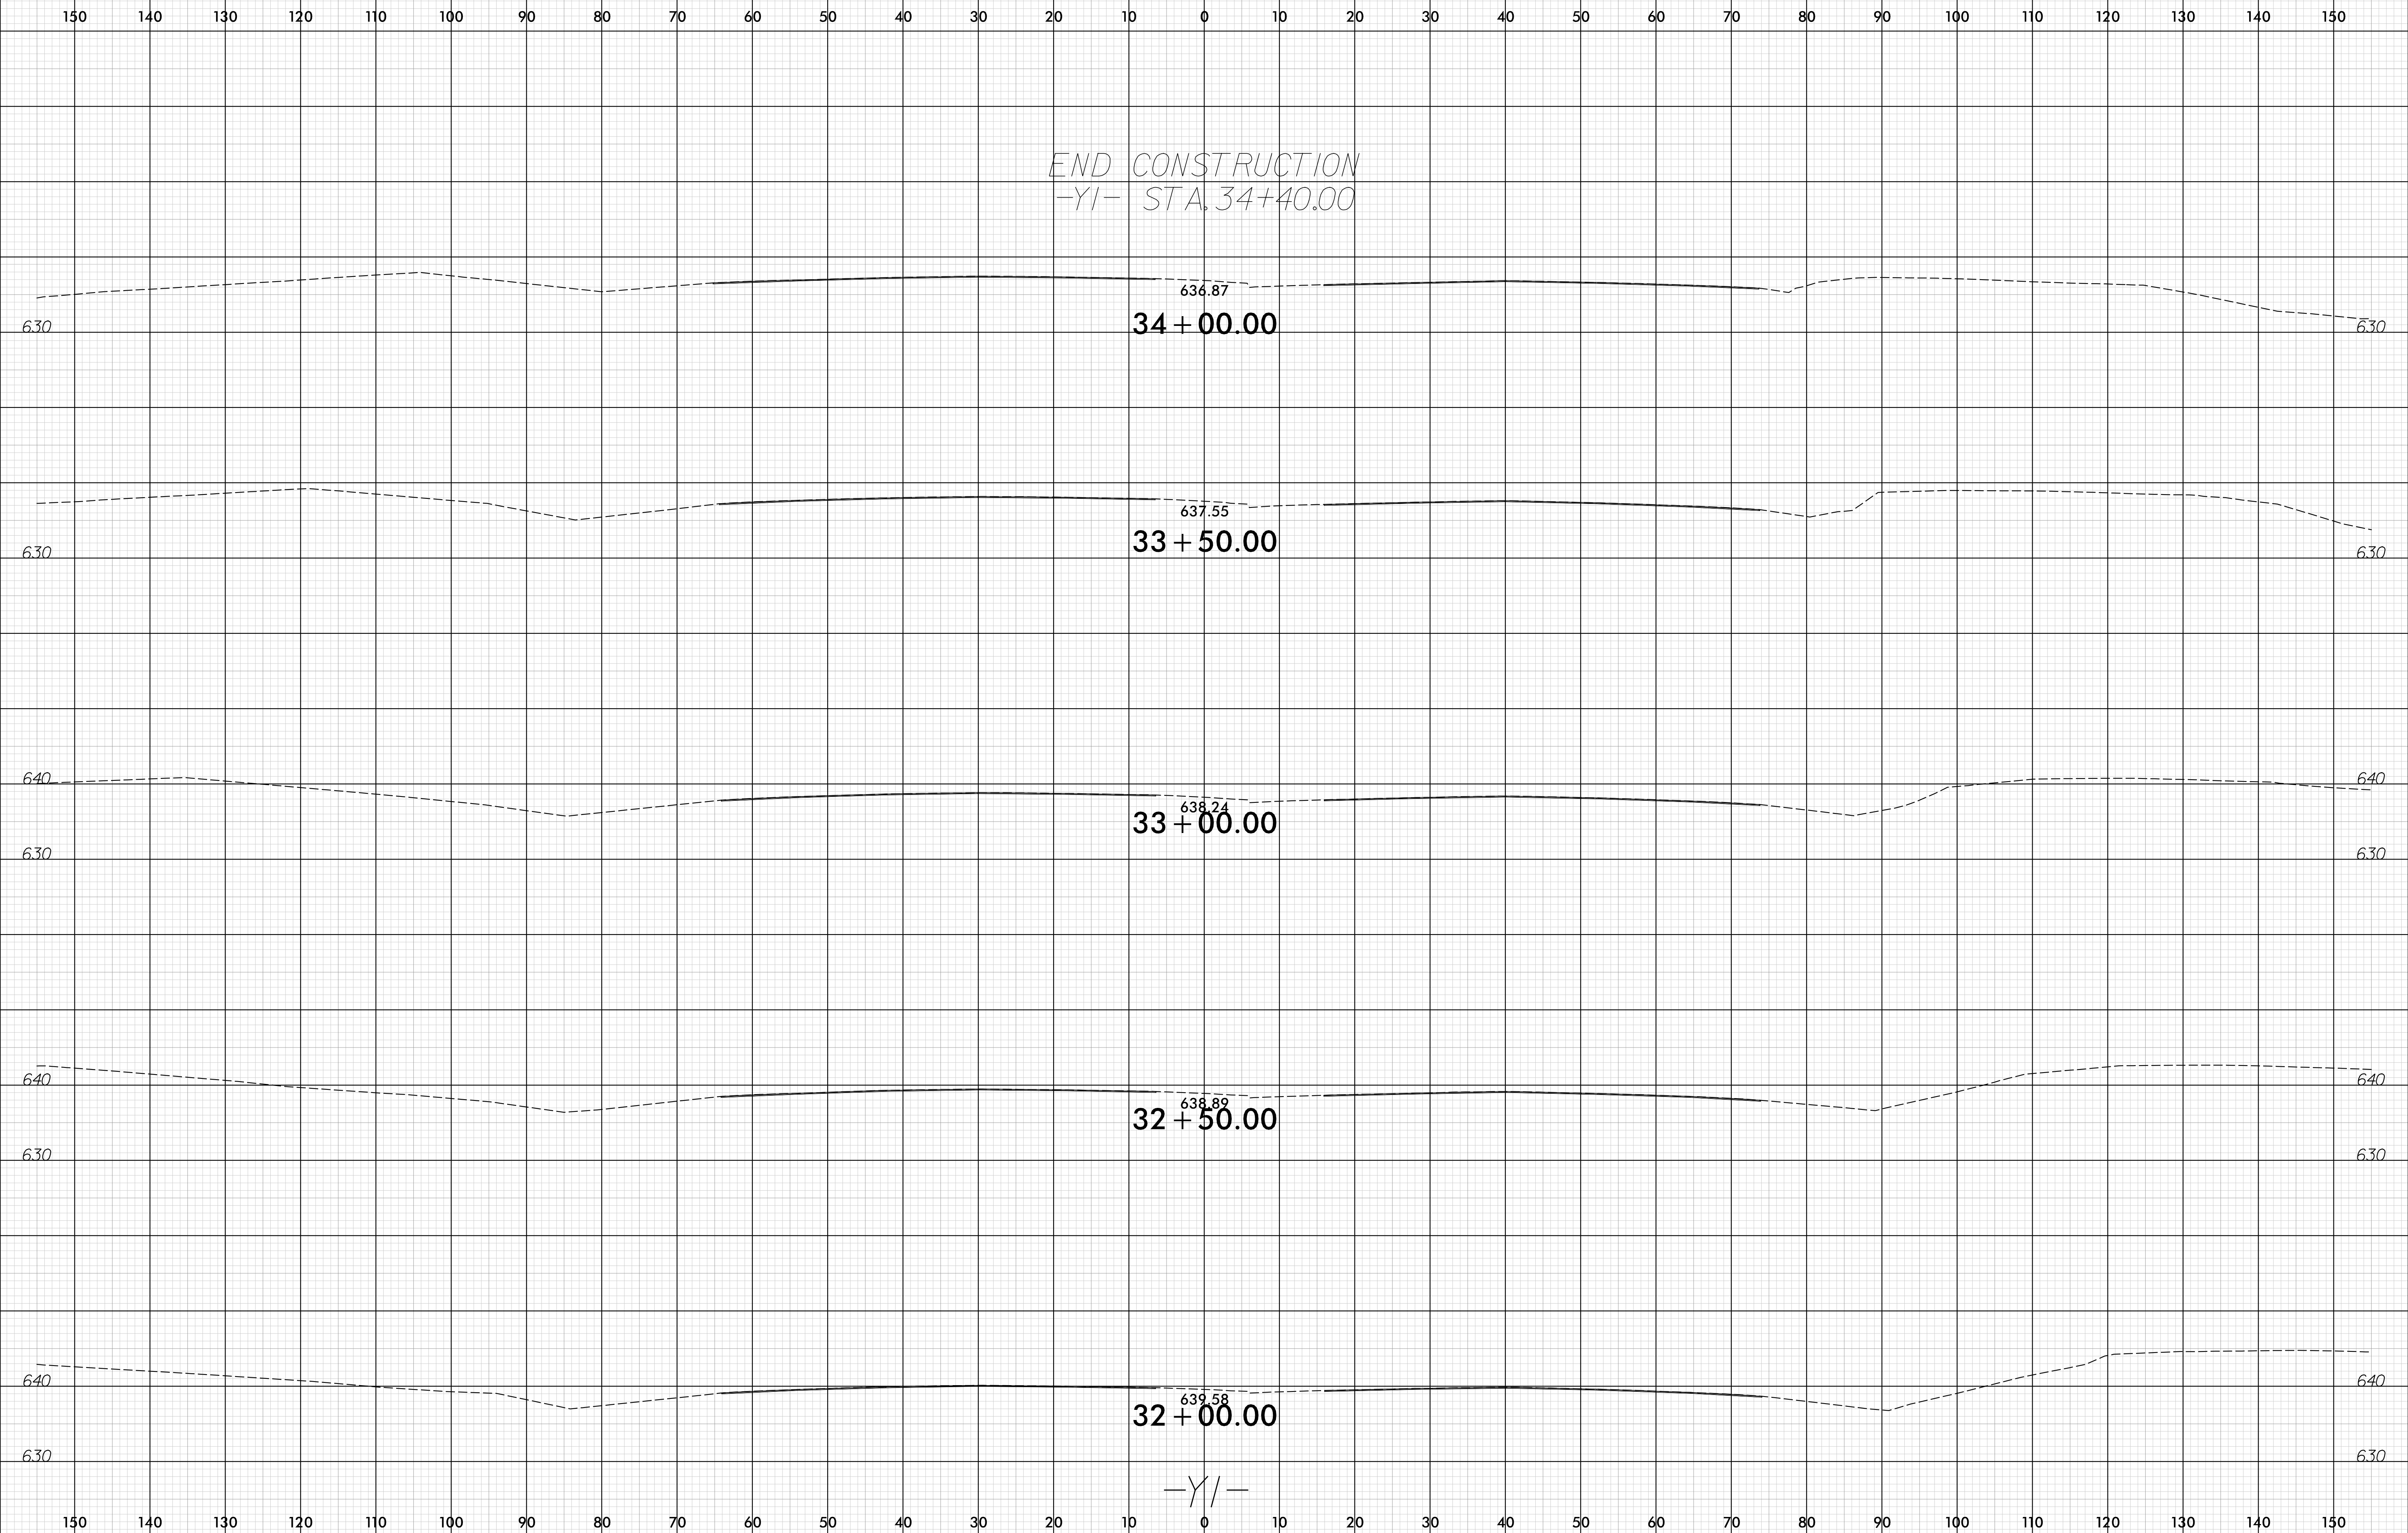

END CONSTRUCTION
-YI- STA. 34+40.00

I:\2016\12\21\2016 I-5711 RDY -XPL- YI.dgn
6/23/16

-YI-