


**STAGE I CONSTRUCTION**  
 SEE TRAFFIC MANAGEMENT PLANS FOR LOCATION AND PAY LIMITS OF THE ANCHORED PORTABLE CONCRETE BARRIER.

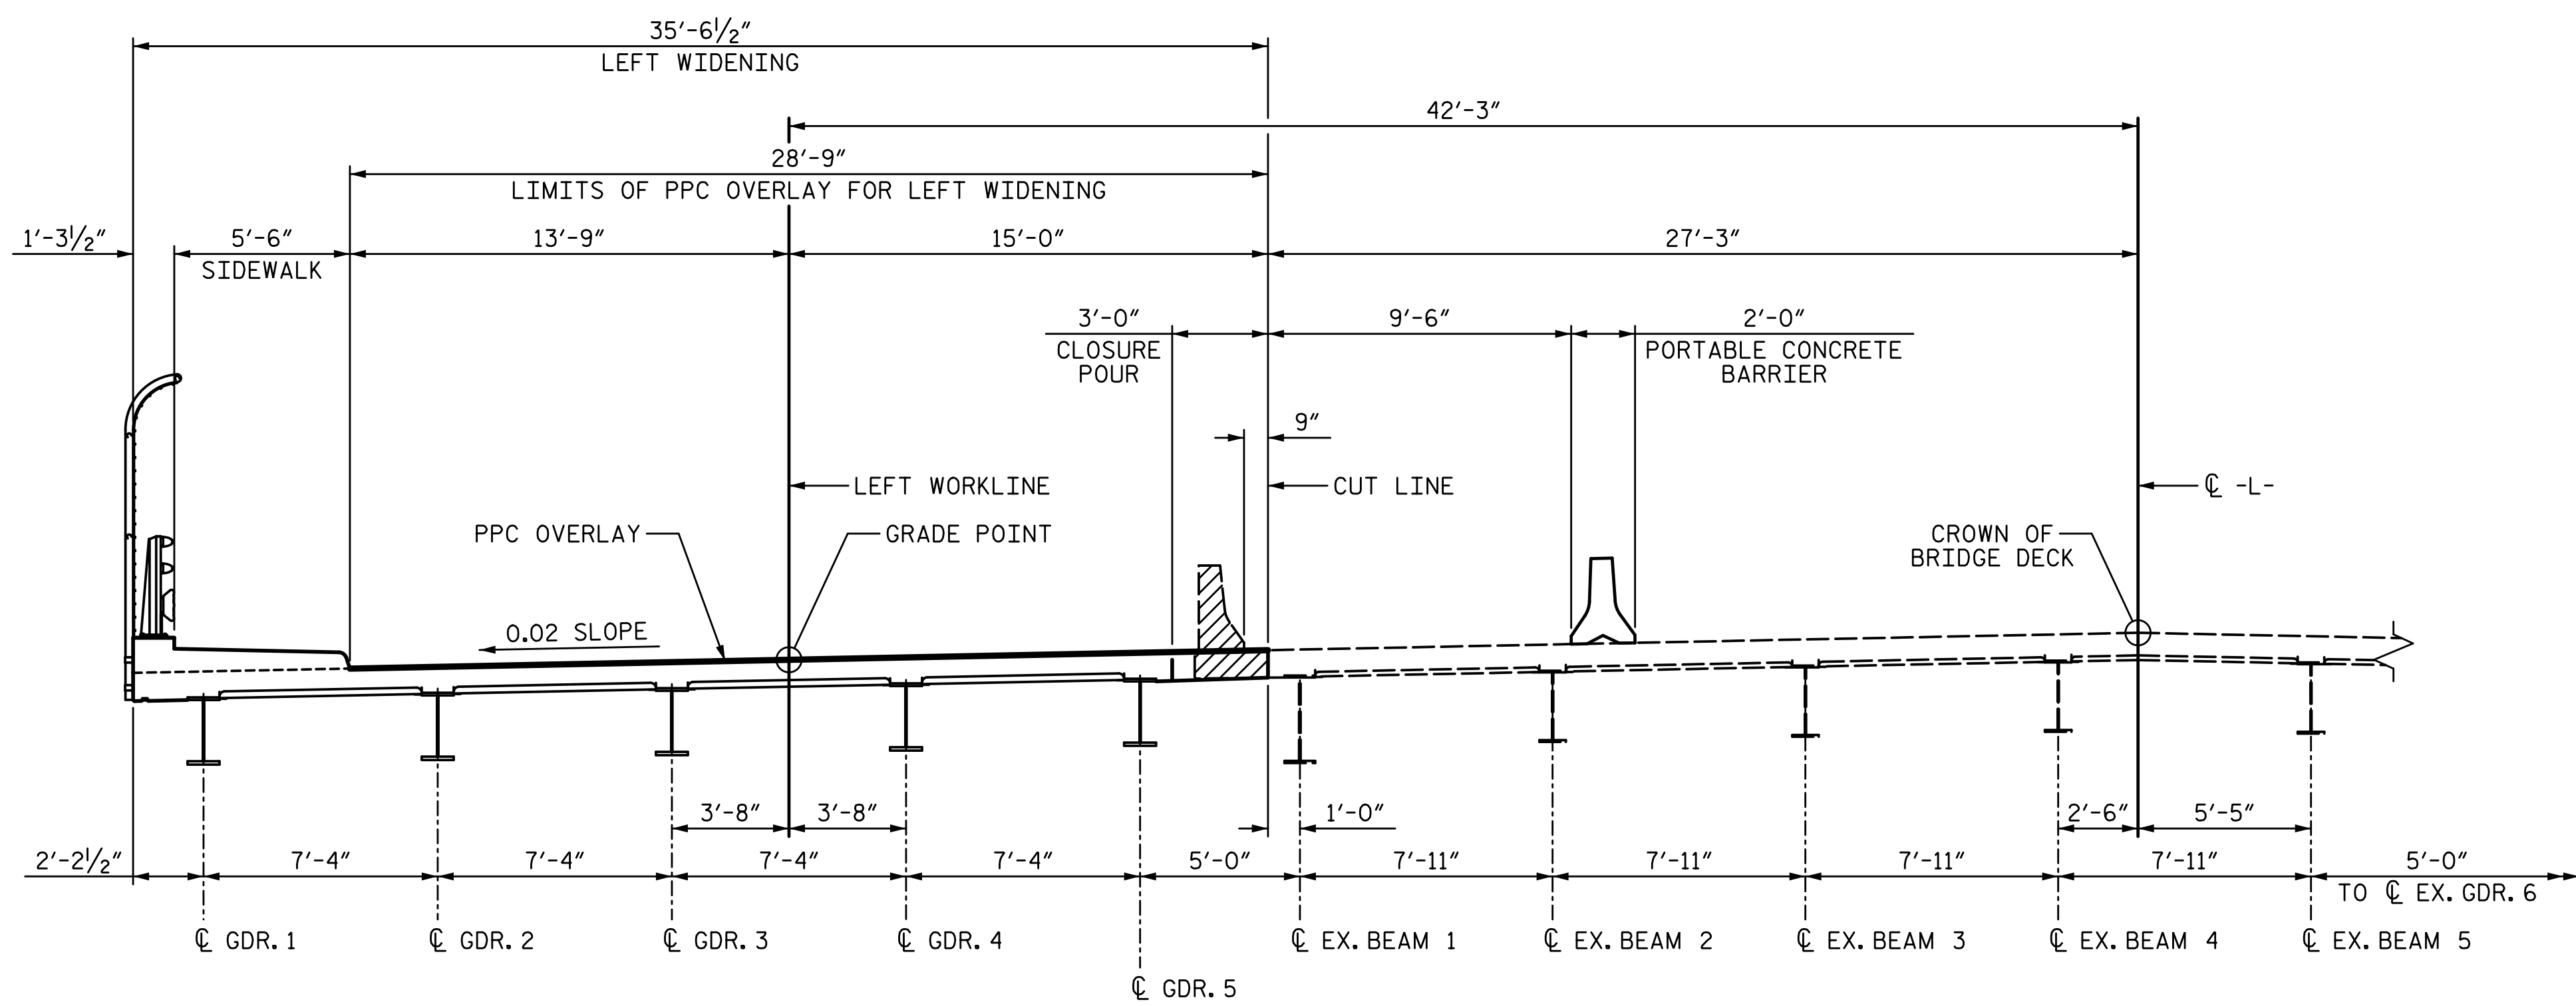

**STAGE II CONSTRUCTION**  
 SEE TRAFFIC MANAGEMENT PLANS FOR LOCATION AND PAY LIMITS OF THE PORTABLE CONCRETE BARRIER.

**NOTES:**  
 FOR PHASING OF TRAFFIC DURING STAGE I AND II CONSTRUCTION SEQUENCE, SEE TRAFFIC MANAGEMENT PLANS.

1/14/2020 10:06:14 AM G:\Projects\2017\I-5711\Structures\Drawings\Final\401-I5711-SMJ\_PC\_000177.dgn

PROJECT NO. I-5711  
ALAMANCE COUNTY  
 STATION: STA. 27+02.26 -L-


SHEET 1 OF 2

STATE OF NORTH CAROLINA  
 DEPARTMENT OF TRANSPORTATION  
 RALEIGH

**CONSTRUCTION SEQUENCE**

REVISIONS						SHEET NO.
NO.	BY:	DATE:	NO.	BY:	DATE:	S-6
1			3			TOTAL SHEETS
2			4			89

PLANS PREPARED BY:  
**SE & A**  
 IMPSON ENGINEERS & ASSOCIATES  
 5640 Dillard Drive  
 Suite 200  
 Cary, NC 27518  
 (919) 852-0468  
 (919) 852-0598 (Fax)  
 www.slmpsonengr.com  
 LICENSURE NO. C-2521

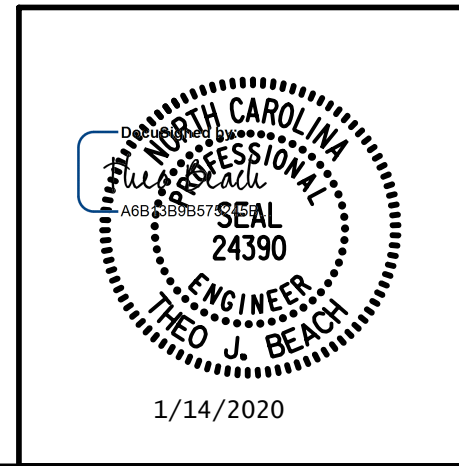

DRAWN BY: T. BANKOVICH DATE: 1-20  
 CHECKED BY: T. BEACH DATE: 1-20  
 DESIGN ENGINEER OF RECORD: T. BEACH DATE: 1-20

**DOCUMENT NOT CONSIDERED FINAL UNLESS ALL SIGNATURES COMPLETED**