


09/08/05

TIP PROJECT: I-5711

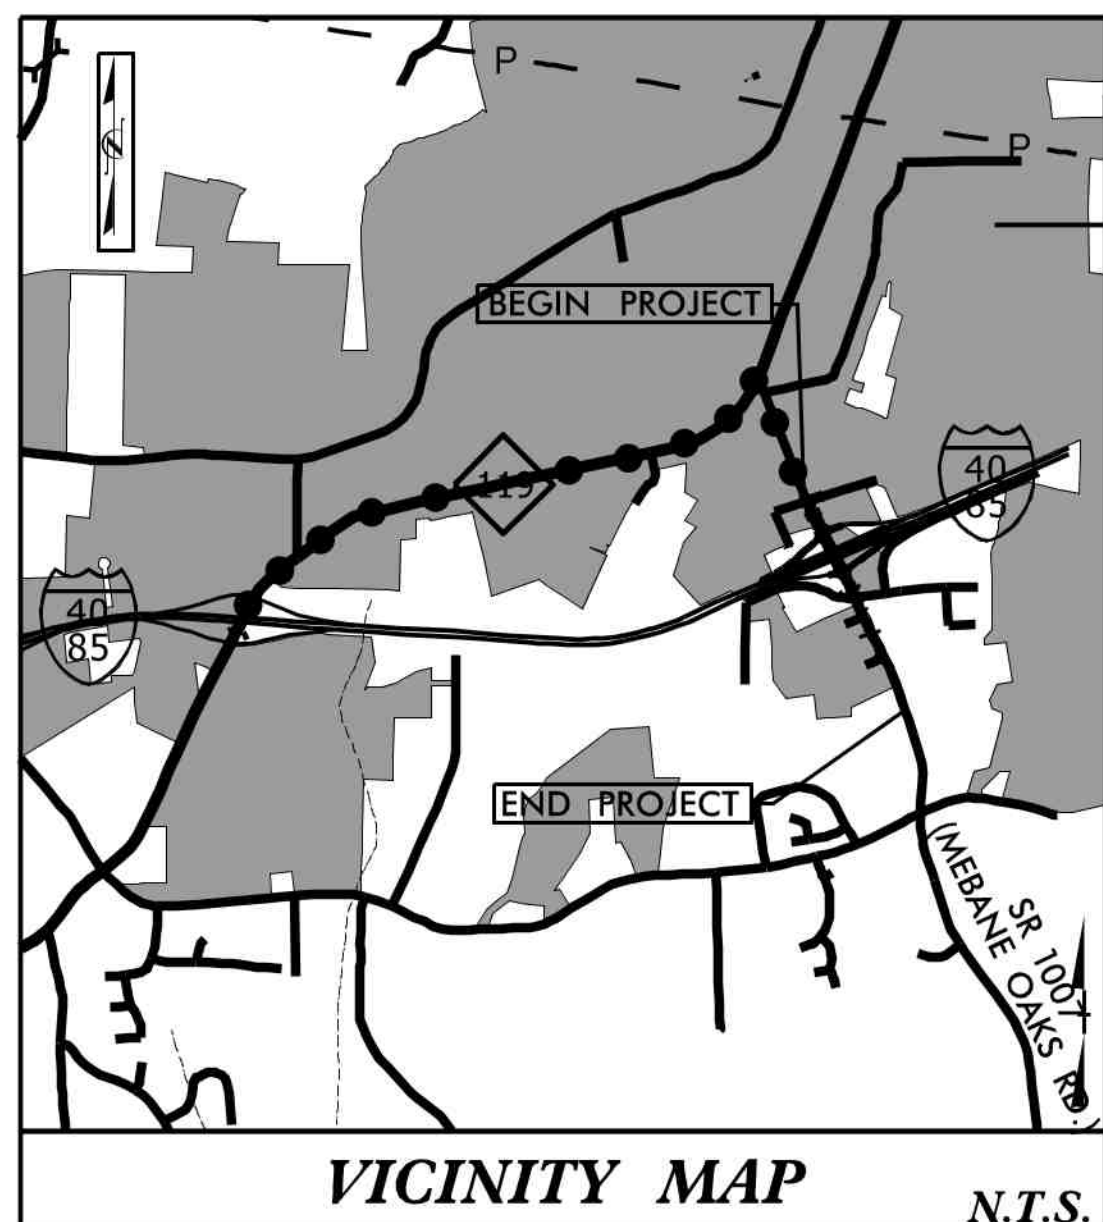

STATE OF NORTH CAROLINA
DIVISION OF HIGHWAYS


**UTILITIES BY OTHERS PLANS
ALAMANCE COUNTY**

LOCATION: INTERCHANGE IMPROVEMENTS AT I-40/I-85
AND SR 1007 (MEBANE OAKS RD) IN MEBANE

TYPE OF WORK: POWER (DISTRIBUTION), GAS (DISTRIBUTION), COMMUNICATIONS

T.I.P. NO.	SHEET NO.
I-5711	UO-1


NOTE:
ALL UTILITY WORK SHOWN ON THIS SHEET WILL BE DONE BY OTHERS. NO PAYMENT WILL BE MADE TO THE CONTRACTOR FOR UTILITY WORK SHOWN ON THIS SHEET.

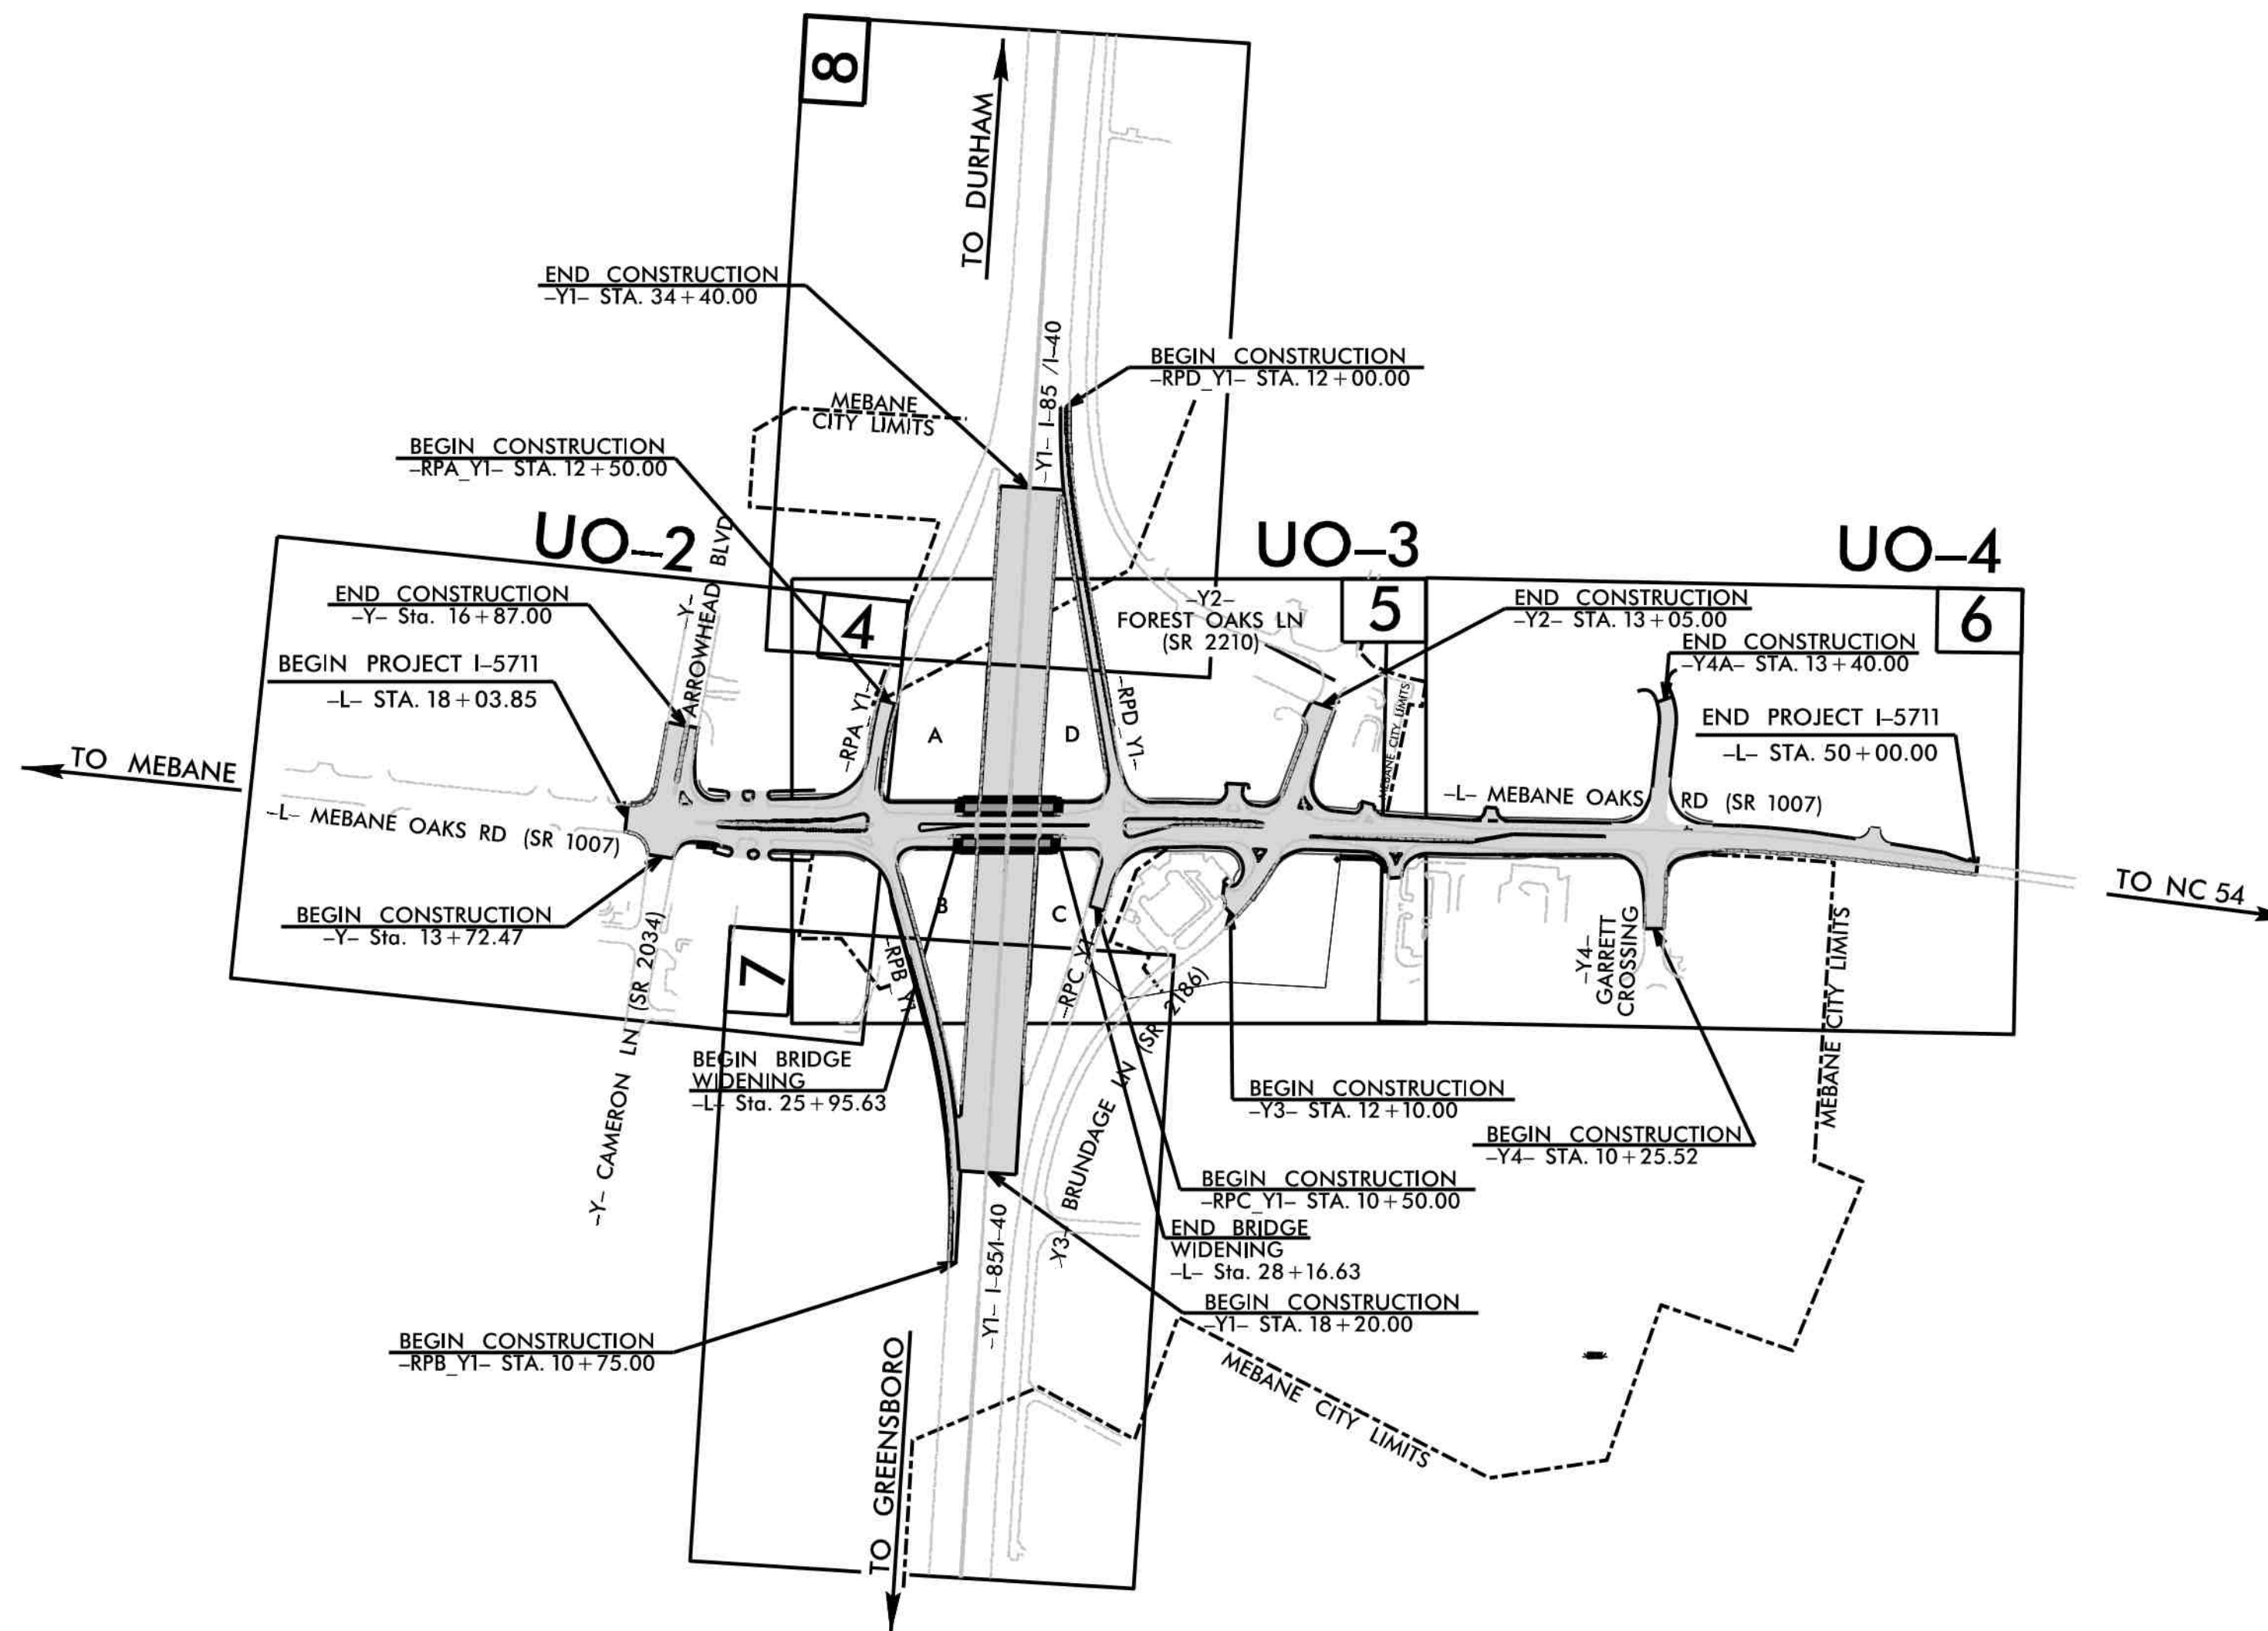

CONTRACT:

THIS IS A CONTROLLED ACCESS PROJECT WITH ACCESS BEING LIMITED TO INTERCHANGE

GRAPHIC SCALES

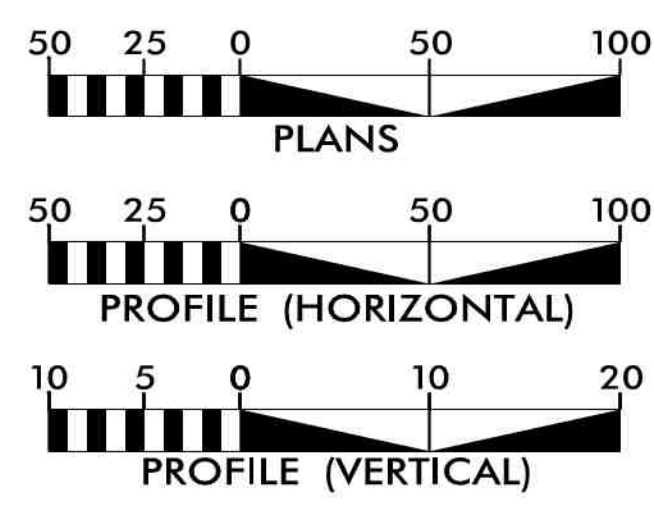

INDEX OF SHEETS

SHEET NO.:	DESCRIPTION:
UO-1	TITLE SHEET
UO-2 THRU UO-4	UBO PLAN SHEETS

UTILITY OWNERS WITH CONFLICTS

- (A) POWER (DISTRIBUTION) - DUKE
- (B) POWER (DISTRIBUTION)- PIEDMONT EMC
- (C) GAS (DISTRIBUTION) - PSNC
- (D) COMMUNICATIONS - CENTURYLINK
- (E) COMMUNICATIONS - SPECTRUM
- (F) COMMUNICATIONS - LEVEL 3

PREPARED IN THE OFFICE OF:



SO-DEEP | SAM NC, Inc.
A SAM COMPANY
2800-154 Sumner Boulevard, Raleigh, NC 27616 Tel 919-878-7466

Keith Garry UTILITY PROJECT MANAGER
Freddie Bunn PROJECT UTILITY COORDINATOR



DIVISION OF HIGHWAYS
UTILITIES UNIT
1555 MAIL SERVICES CENTER
RALEIGH NC 27699-1555
PHONE (919) 707-6690
FAX (919) 250-4151

Tucker Martin, P.E. UTILITIES REGIONAL ENGINEER
Ali Koucheqi, P.E. UTILITIES ENGINEER
Dayton Martin UTILITIES AREA COORDINATOR
Tanga Sampson UTILITIES COORDINATOR


\$\$\$ SYSTEMS \$\$\$
\$\$\$ DESIGN \$\$\$
\$\$\$ SERVICES \$\$\$

UTILITIES BY OTHERS

ALL PROPOSED UTILITY WORK SHOWN ON THIS SHEET WILL BE DONE BY OTHERS. NO PAYMENT WILL BE MADE TO THE CONTRACTOR FOR PROPOSED UTILITY WORK SHOWN ON THIS SHEET.

8/17/99

REVISIONS

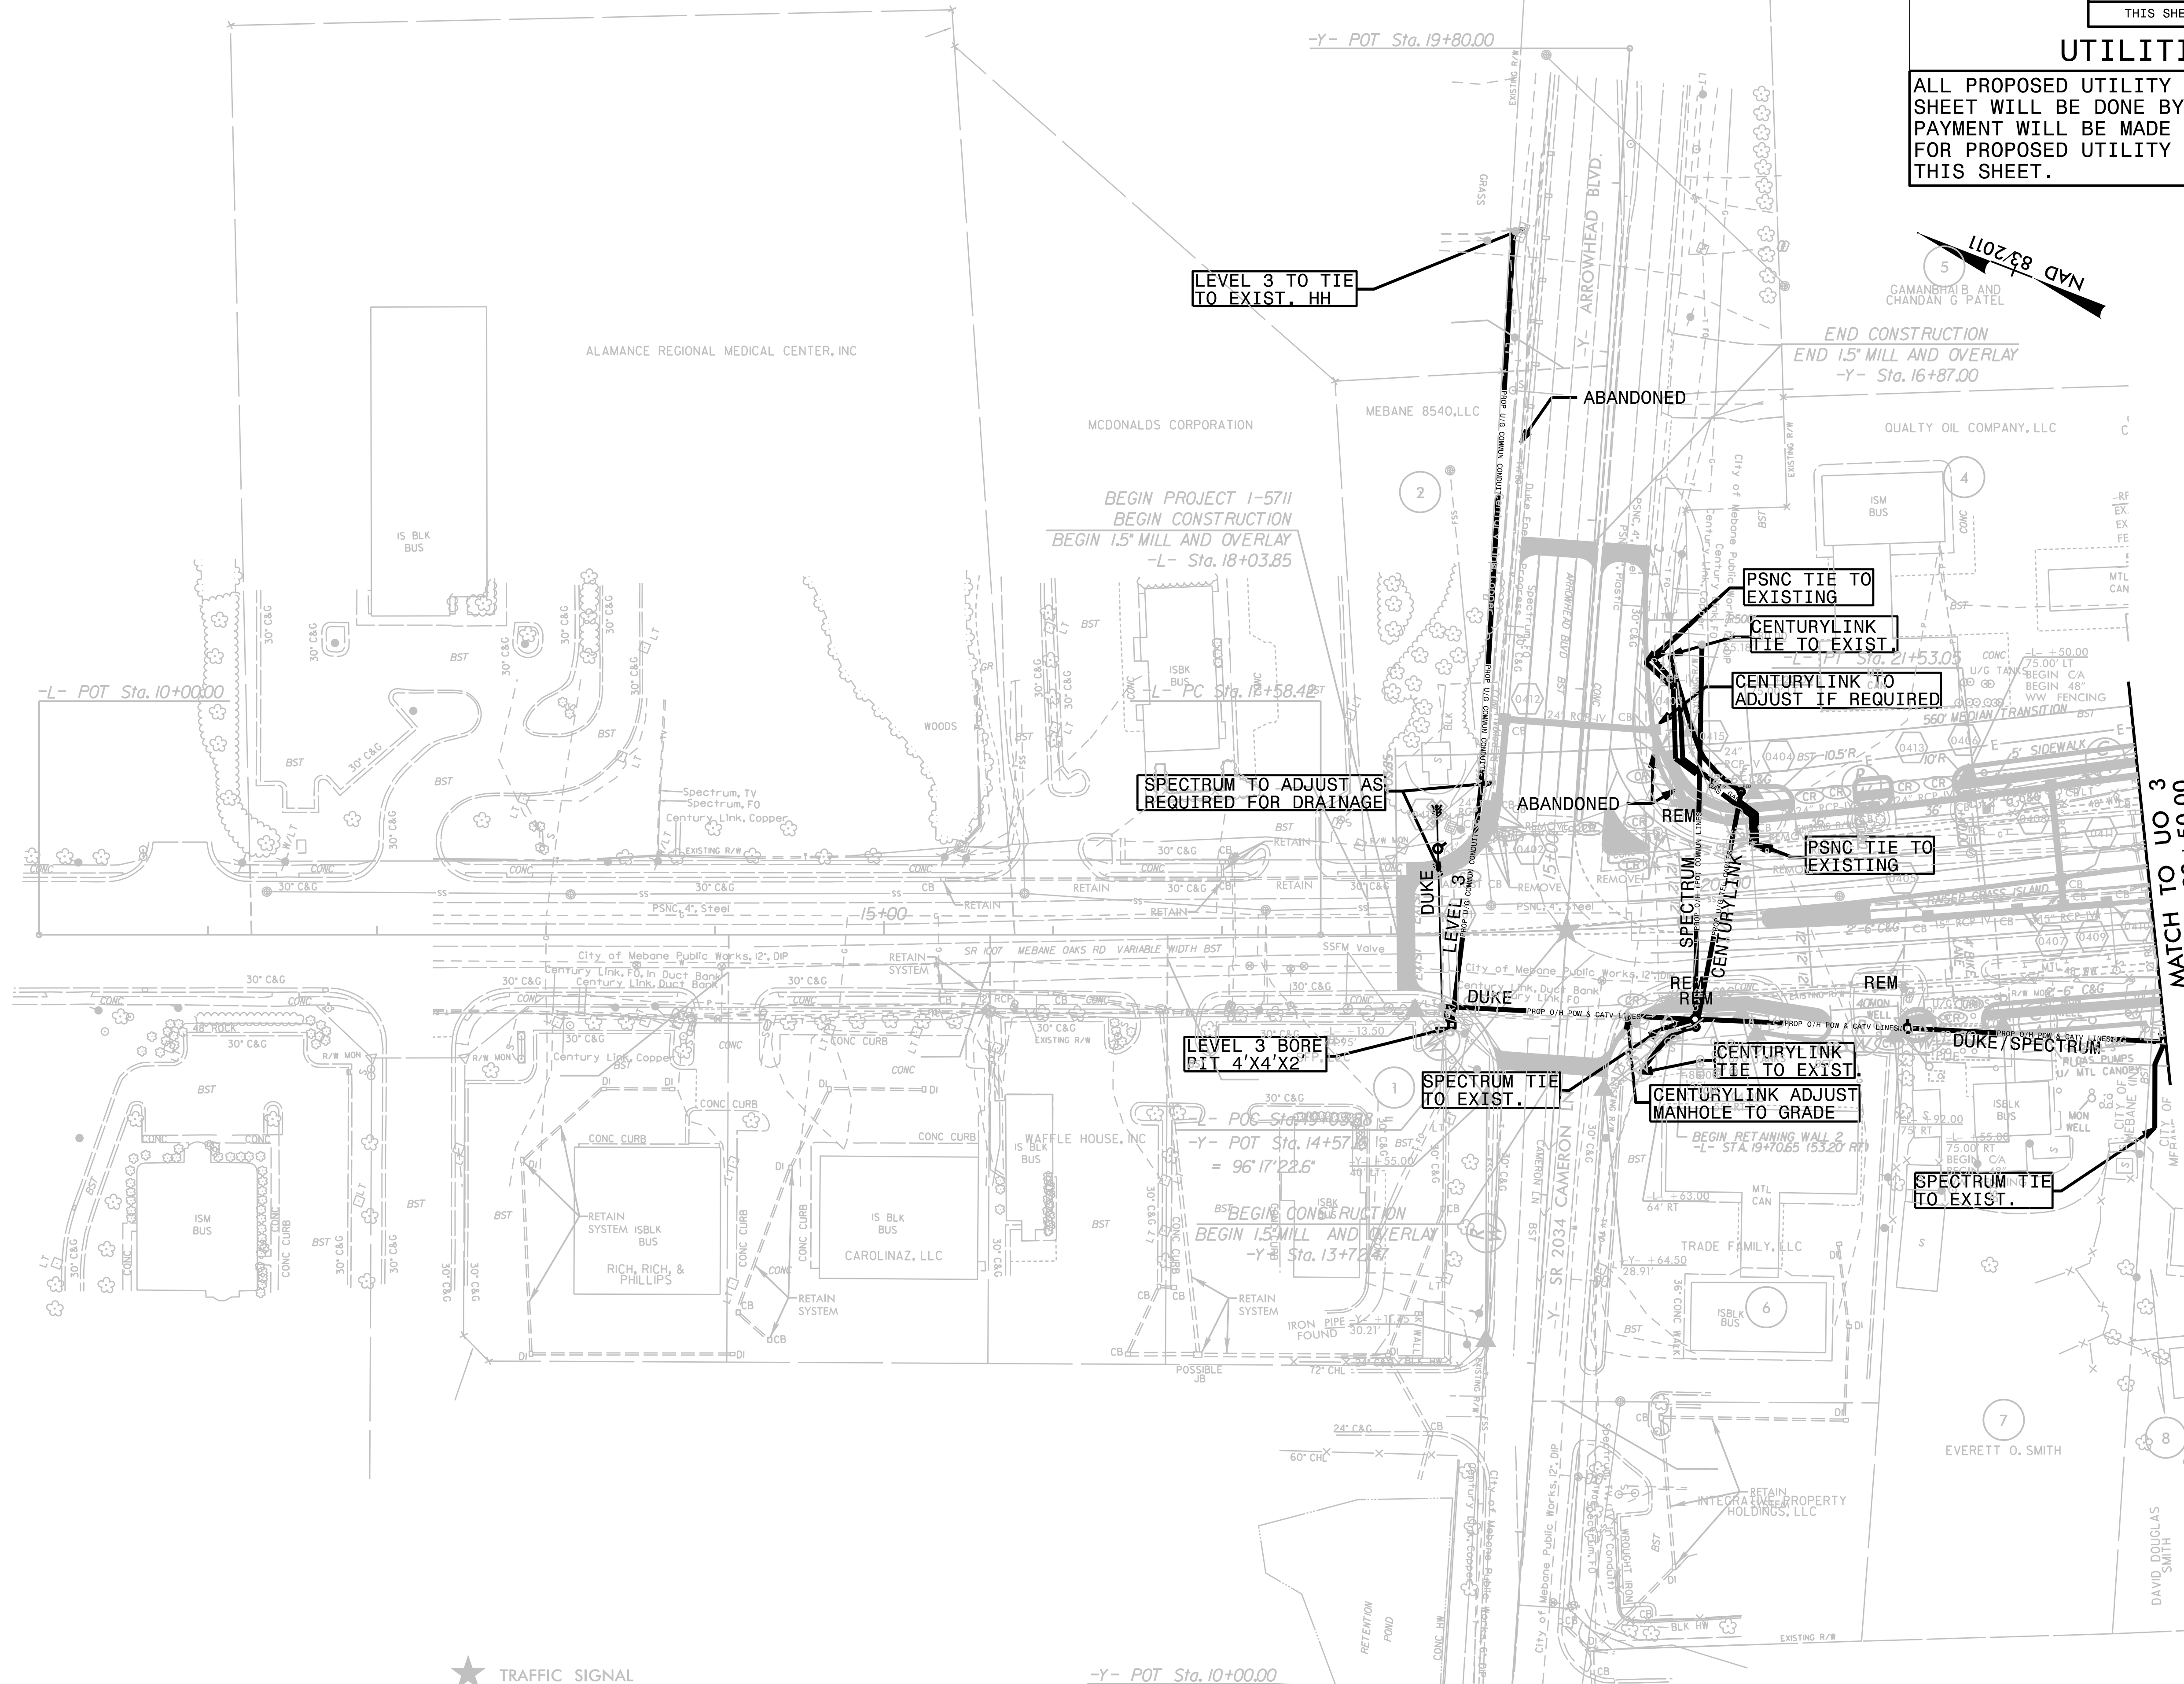

NAD 83/2011

MATCH TO UO 3
-L- STA. 22 + 50.00

★ TRAFFIC SIGNAL

1.00
 2.00
