

ROADWAY STANDARD DRAWINGS


THE FOLLOWING ROADWAY STANDARDS AS APPEAR IN "ROADWAY STANDARD DRAWINGS" - N.C. DEPARTMENT OF TRANSPORTATION - RALEIGH, N.C., DATED JANUARY 2018 ARE APPLICABLE TO THIS PROJECT AND BY REFERENCE HEREBY ARE CONSIDERED A PART OF THESE PLANS:

<u>STD. NO.</u>	<u>TITLE</u>
1101.01	WORK ZONE ADVANCE WARNING SIGNS
1101.02	TEMPORARY LANE CLOSURES
1101.03	TEMPORARY ROAD CLOSURES
1101.04	TEMPORARY SHOULDER CLOSURES
1101.05	WORK ZONE VEHICLE ACCESSES
1101.11	TRAFFIC CONTROL DESIGN TABLES
1110.01	STATIONARY WORK ZONE SIGNS
1110.02	PORTABLE WORK ZONE SIGNS
1115.01	FLASHING ARROW BOARDS
1130.01	DRUMS
1135.01	CONES
1145.01	BARRICADES
1150.01	FLAGGERS
1160.01	TEMPORARY CRASH CUSHION
1165.01	TRUCK MOUNTED ATTENUATOR
1170.01	PORTABLE CONCRETE BARRIER
1180.01	SKINNY - DRUMS
1205.01	PAVEMENT MARKINGS - LINE TYPES AND OFFSETS
1205.02	PAVEMENT MARKINGS - TWO LANE AND MULTILANE ROADWAYS
1250.01	RAISED PAVEMENT MARKERS - INSTALLATION SPACING
1251.01	RAISED PAVEMENT MARKERS - (PERMANENT AND TEMPORARY)
1261.01	GUARDRAIL AND BARRIER DELINEATORS - INSTALLATION SPACING
1261.02	GUARDRAIL AND BARRIER DELINEATORS - TYPES AND MOUNTING
1262.01	GUARDRAIL END DELINEATION
1264.01	OBJECT MARKERS - TYPES

GENERAL

 DIRECTION OF TRAFFIC FLOW

----- EXIST. PVMT.

 NORTH ARROW

_____ PROPOSED PVMT.

 WORK AREA

 WEDGING & WIDENING

 TEMPORARY PAVEMENT

 PAVEMENT / BRIDGE REMOVAL

TRAFFIC CONTROL DEVICES

 BARRICADE (TYPE III)

 CONE


 DRUM  SKINNY DRUM  TUBULAR MARKER

 TEMPORARY CRASH CUSHION

 FLASHING ARROW PANEL (TYPE C)

 FLAGGER

 LAW ENFORCEMENT

 TRUCK MOUNTED IMPACT ATTENUATOR (TMIA)

 CHANGEABLE MESSAGE SIGN

 PORTABLE CONCRETE BARRIER (ANCHORED)

TEMPORARY SIGNING

 PORTABLE SIGN

 STATIONARY SIGN

 STATIONARY OR PORTABLE SIGN

PAVEMENT MARKINGS

--- EXISTING LINES

_____ TEMPORARY LINES

PAVEMENT MARKERS

 CRYSTAL / CRYSTAL

 CRYSTAL / RED

 YELLOW / YELLOW

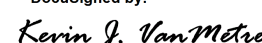
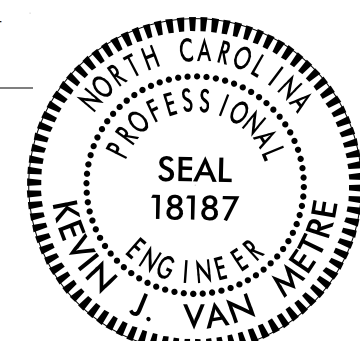
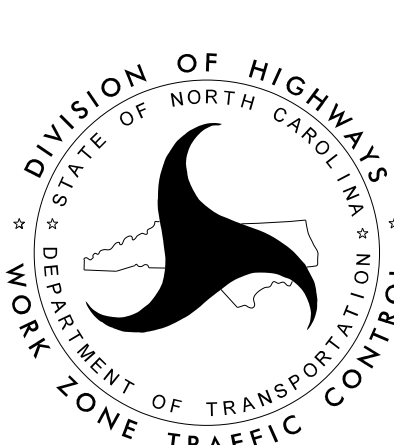
LEGEND

TEMPORARY PAVEMENT MARKING

WORK ZONE PERFORMANCE *	
Z7	10' WHITE SKIP LINE (6")
Z8	WHITE SOLID LINE (6")
Z9	YELLOW SOLID LINE (6")

* INSTALL WORK ZONE PERFORMANCE COLD APPLIED PLASTIC (TYPE IV) ON BRIDGE DECK AREAS (SEE TMP SHEET 02 LOCAL NOTE 3)

NOTE: SEE WORK ZONE PERFORMANCE MARKING SPECIAL PROVISION

APPROVED:  DATE: 6/10/2019 SEAL			<h2 style="margin: 0;">ROADWAY STANDARD DRAWINGS & LEGEND</h2>
DOCUMENT NOT CONSIDERED FINAL UNLESS ALL SIGNATURES COMPLETED			