





END ROAD WORK

500' +/- IN ADVANCE OF STATION 10+00 +/-
THIS SIGN SHALL REMAIN IN-PLACE THROUGHOUT CONSTRUCTION


G20-2 A
48" X 24"

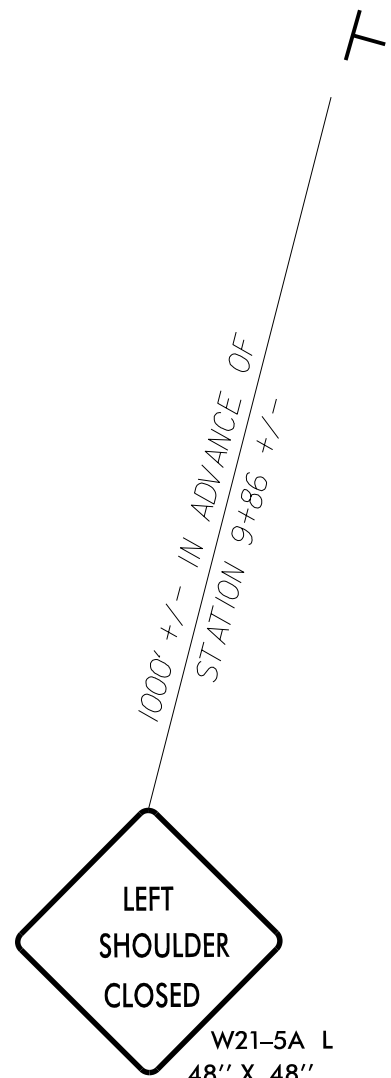

1380' +/- IN ADVANCE OF STATION 10+00 +/-
THIS SIGN SHALL REMAIN IN-PLACE THROUGHOUT CONSTRUCTION

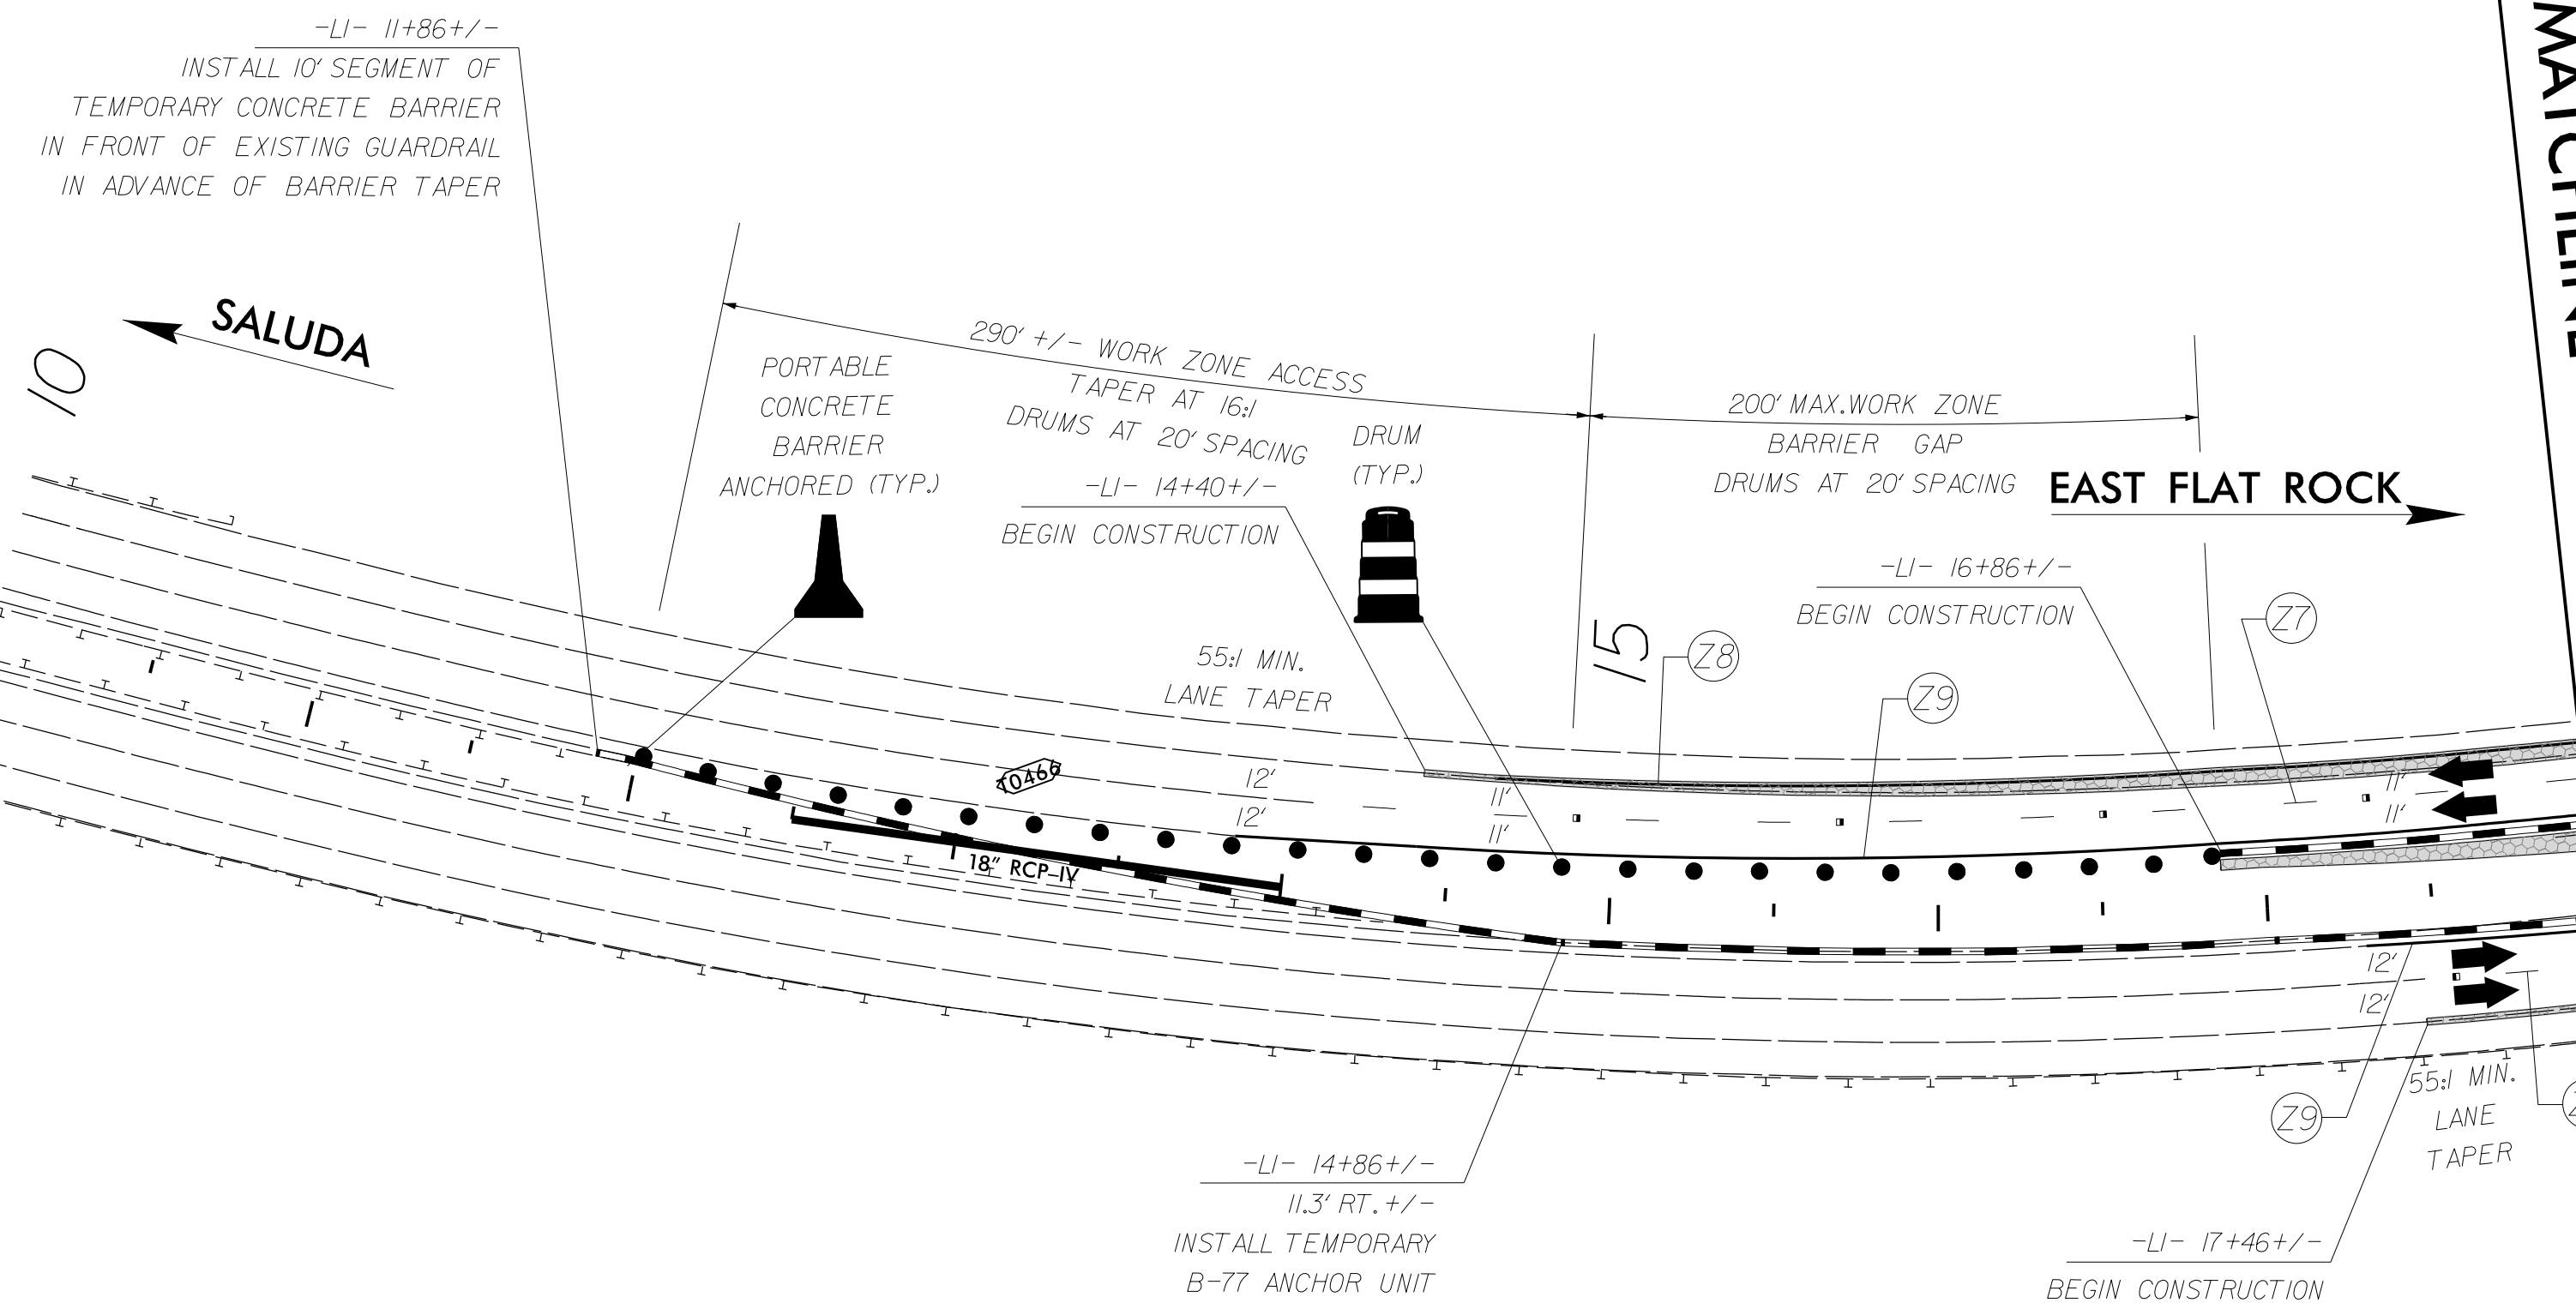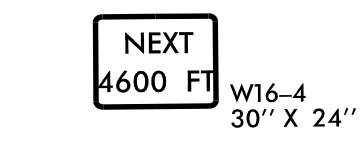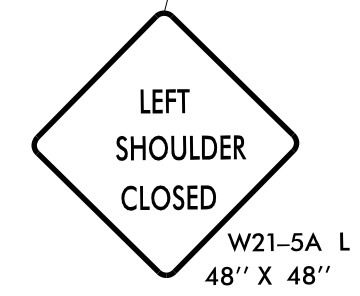

MATCHLINE -L- STA 18+00 - SEE SHEET 5

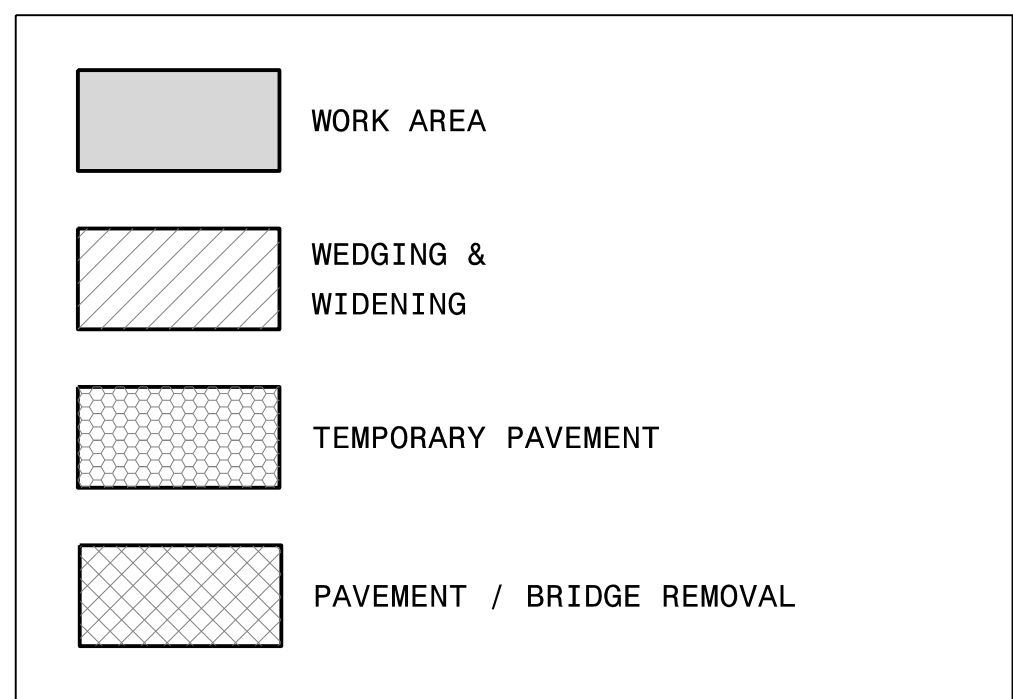


6/7/2019
L:\60587170-1-26.GreenRiver_T02\900.CAD_GIS\910.CAD\70.NCDDOT_TIP\TrafficControl\15BPR.20_TC_TMP_04.dgn
User:Jeffrey.Thurston

APPROVED: *Kevin J. VanMetre*
DATE: 6/10/2019

SEAL

DOCUMENT NOT CONSIDERED FINAL UNLESS ALL SIGNATURES COMPLETED

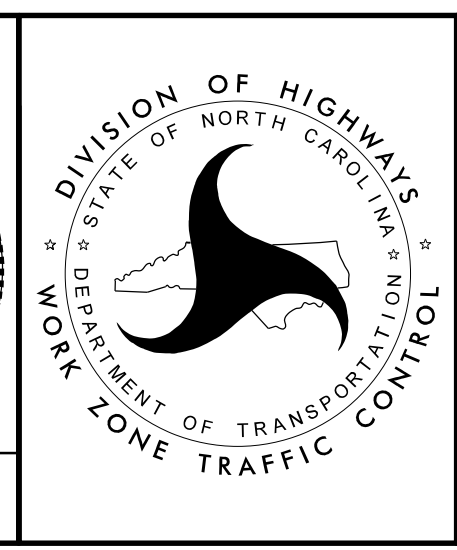

STAGE I OVERVIEW & DETAILS