


MATCHLINE -L- STA 30+00 - SEE SHEET 5

MATCHLINE -L- STA 42+00 - SEE SHEET 7

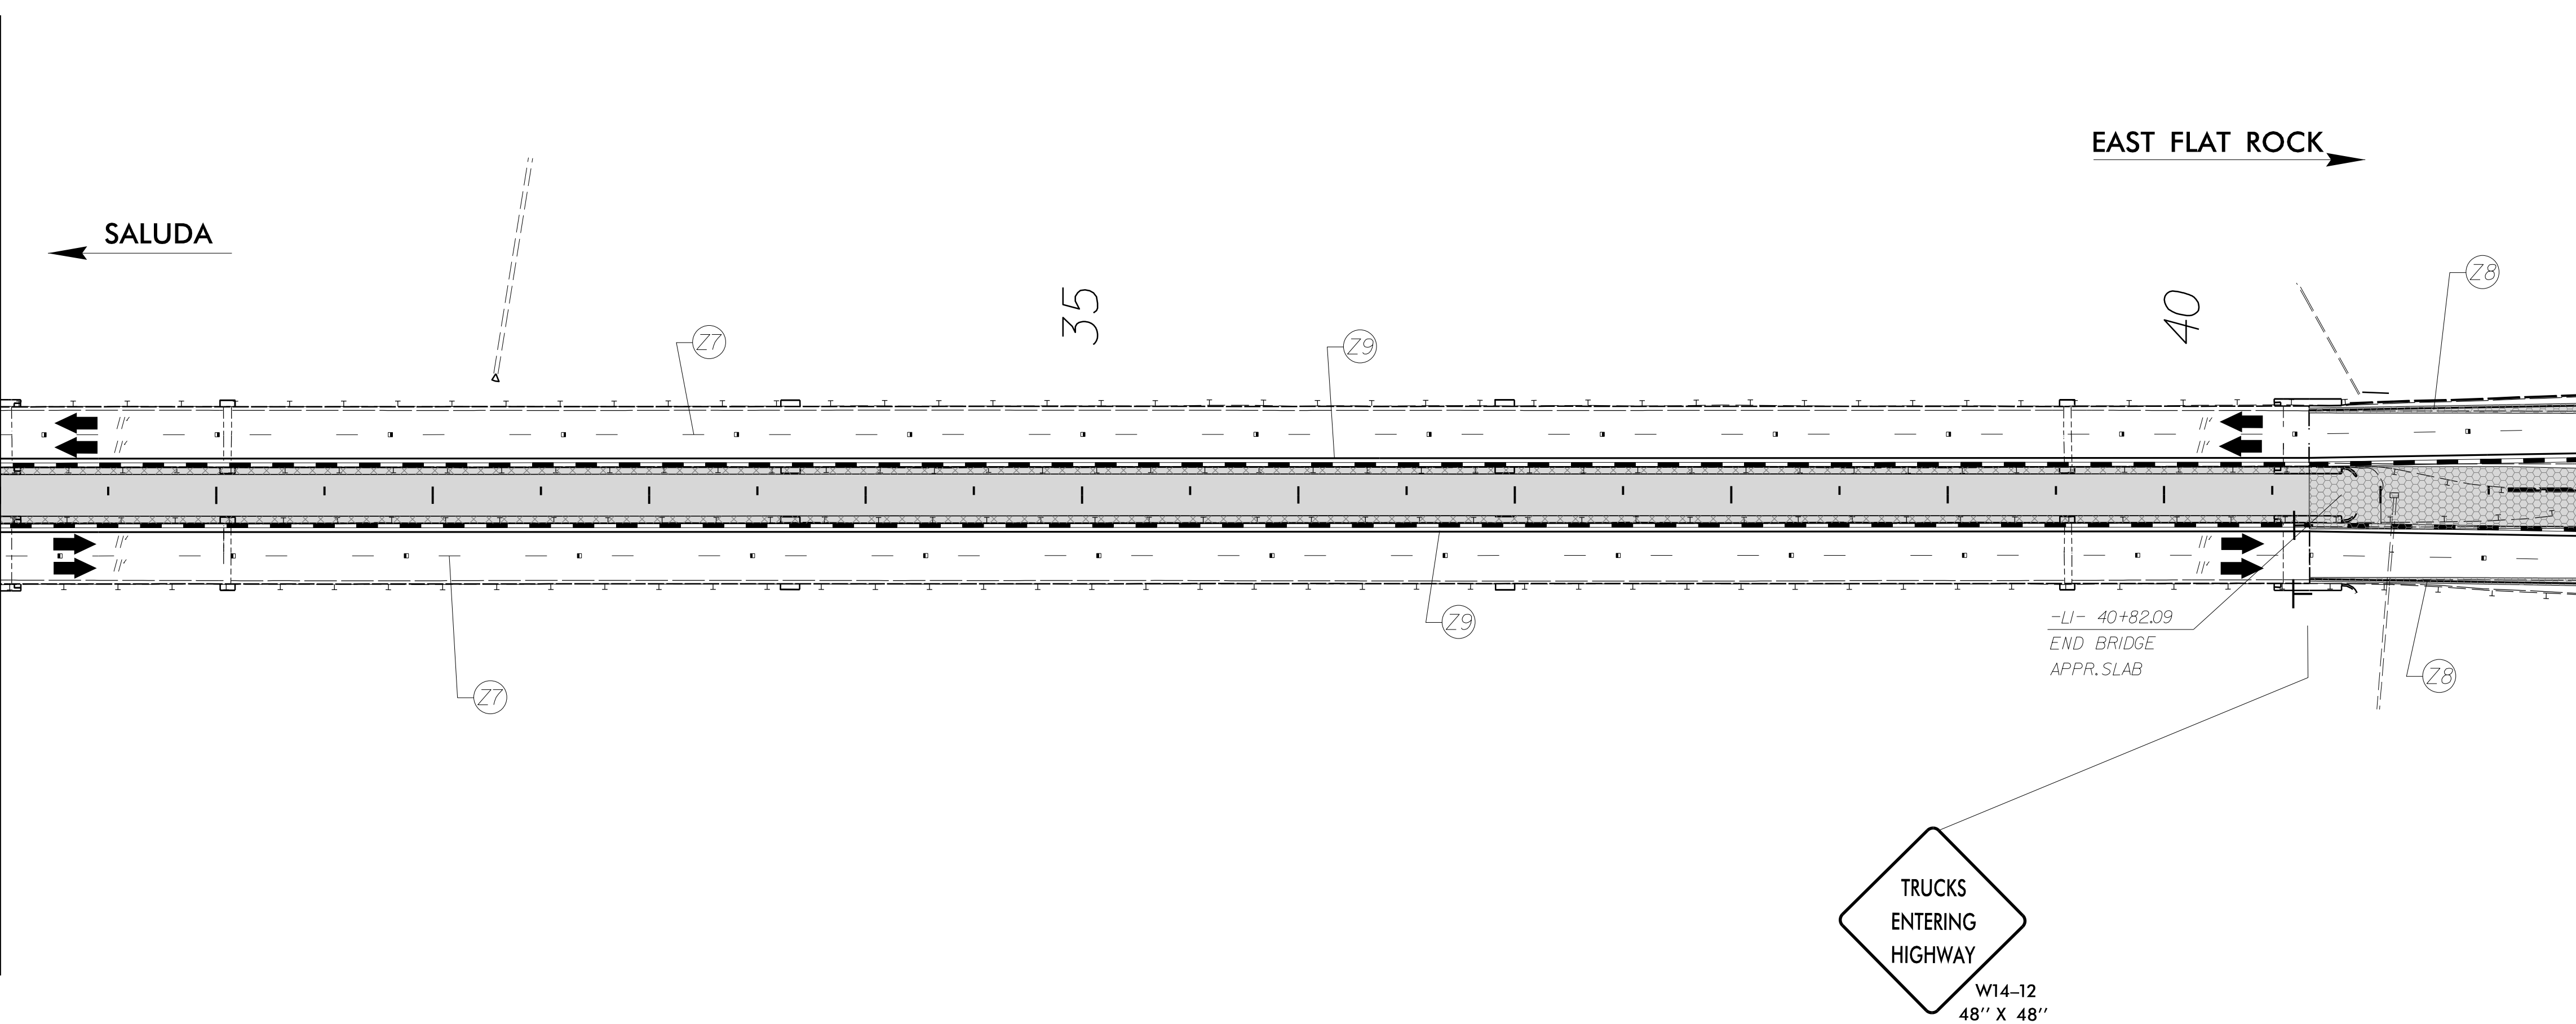


	WORK AREA
	WEDGING & WIDENING
	TEMPORARY PAVEMENT
	PAVEMENT / BRIDGE REMOVAL

6/7/2019
 L:\60587170-1-26.GreenRiver_T02\900.CAD_GIS\910.CAD\70.NCDDOT_TIP\Traffic\TrafficControl\TCP\5BPR.20_TC_TMP_06.dgn
 User:Jeffrey.Thurston

APPROVED: *Kevin J. VanMetre*
 DATE: 6/10/2019

SEAL

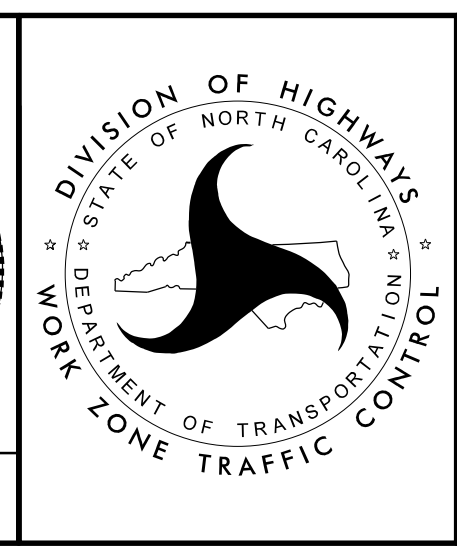

**STAGE I
 OVERVIEW
 & DETAILS**

**DOCUMENT NOT CONSIDERED FINAL
 UNLESS ALL SIGNATURES COMPLETED**