

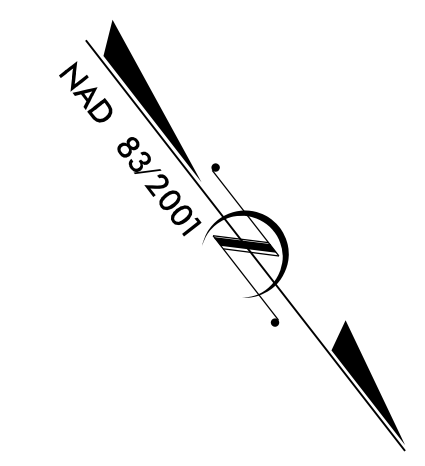


MATCHLINE -L- STA 42+00 - SEE SHEET 6

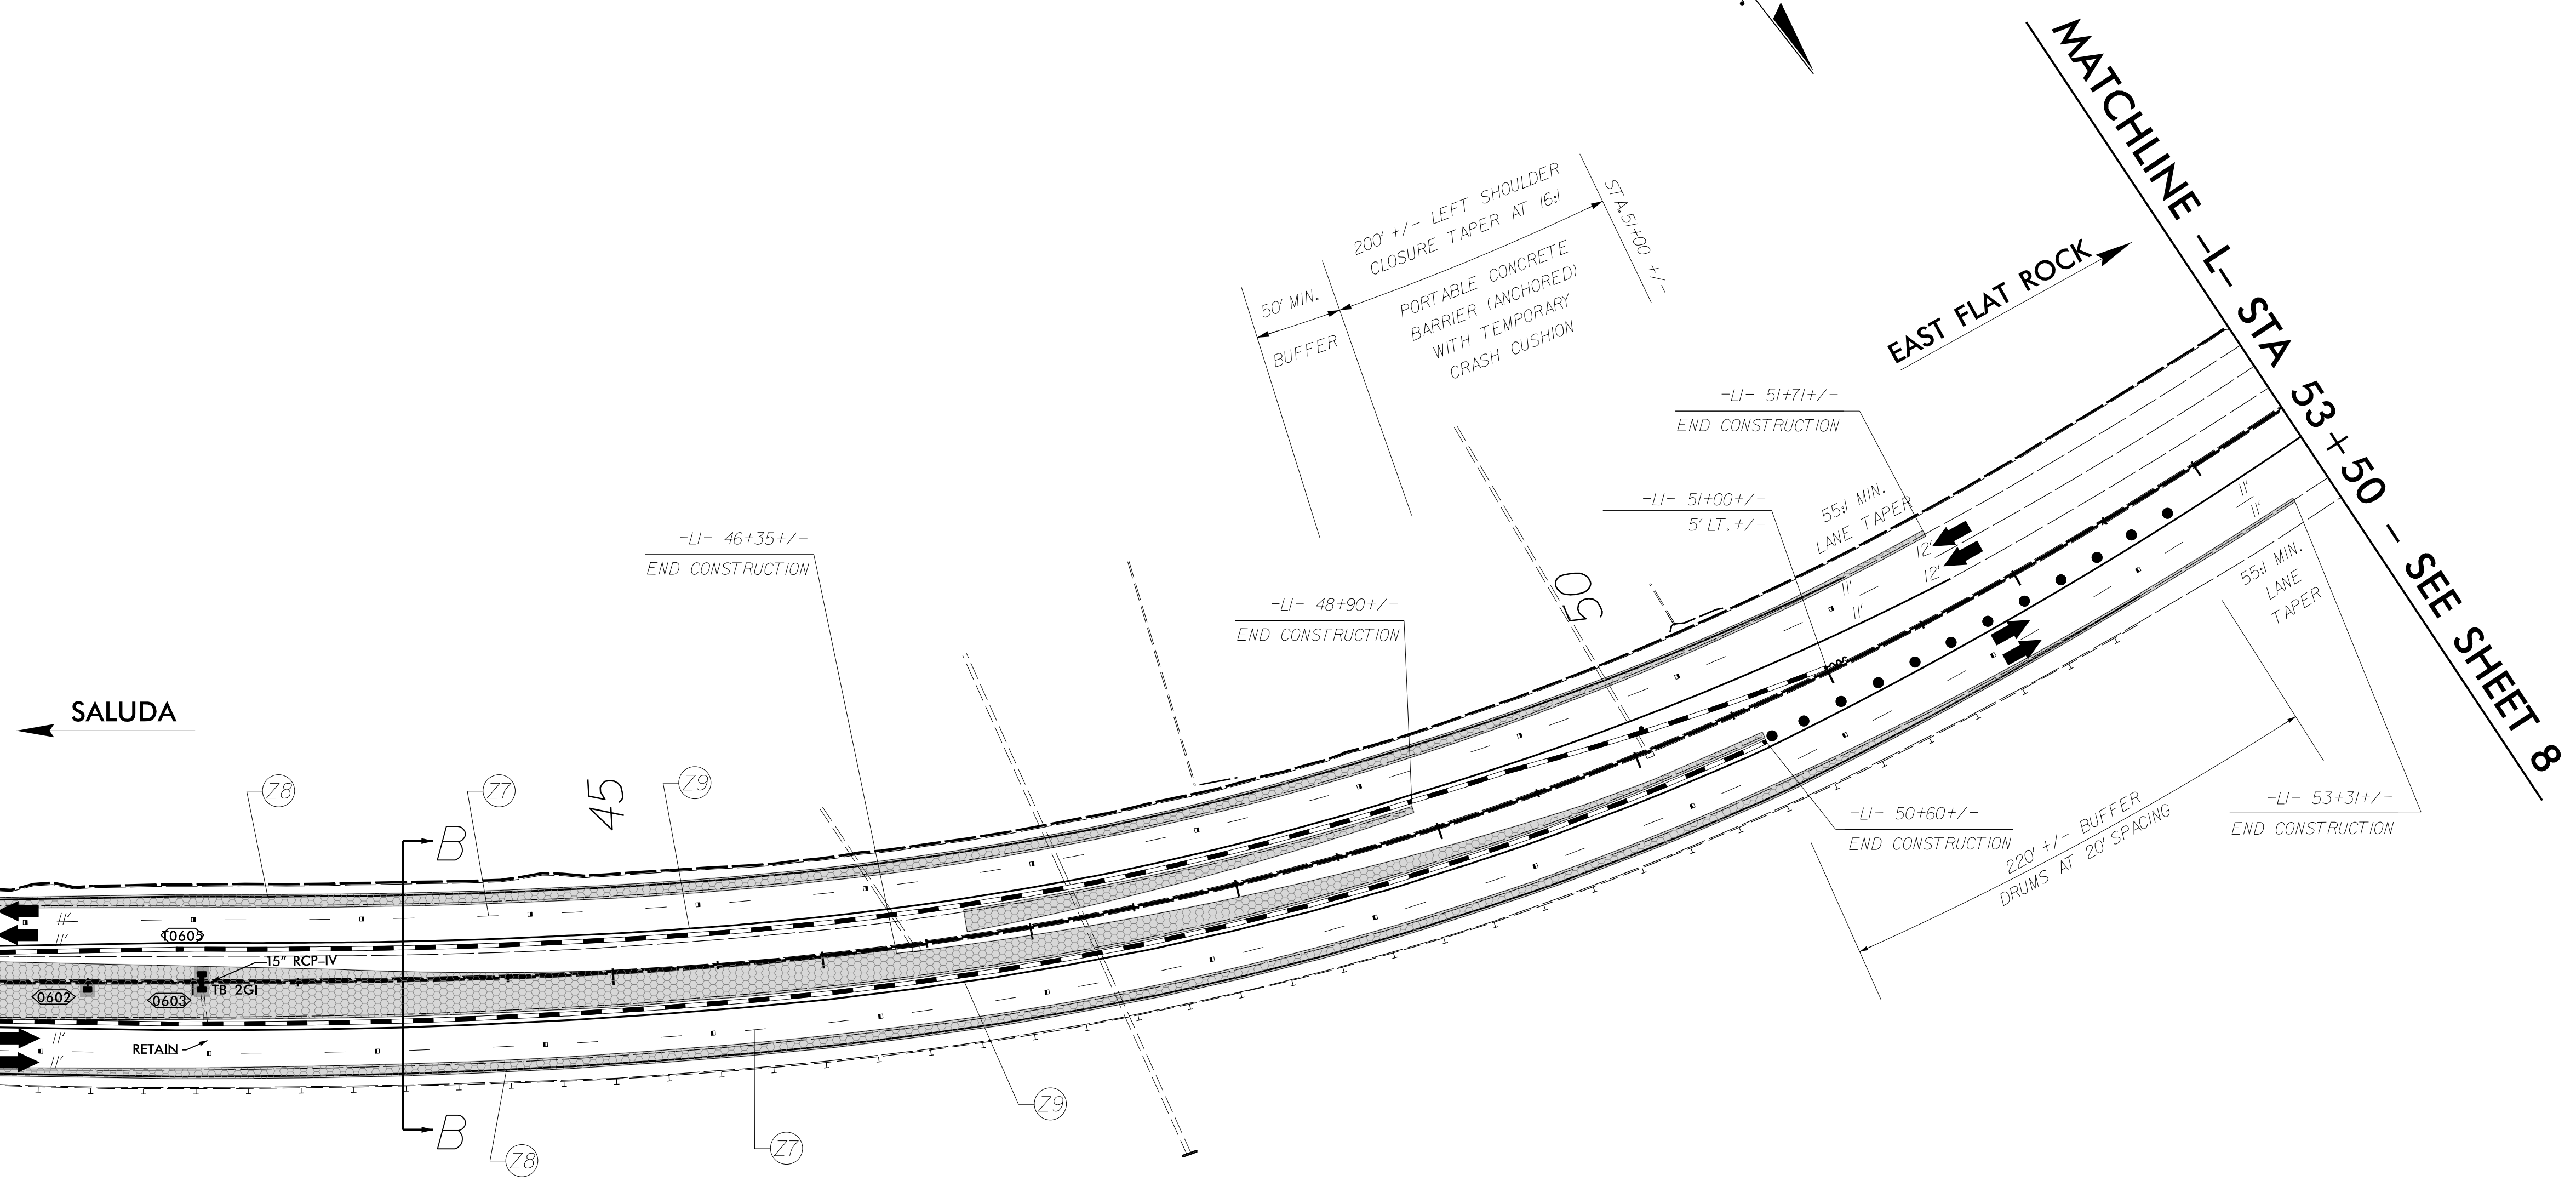


	WORK AREA
	WEDGING & WIDENING
	TEMPORARY PAVEMENT
	PAVEMENT / BRIDGE REMOVAL

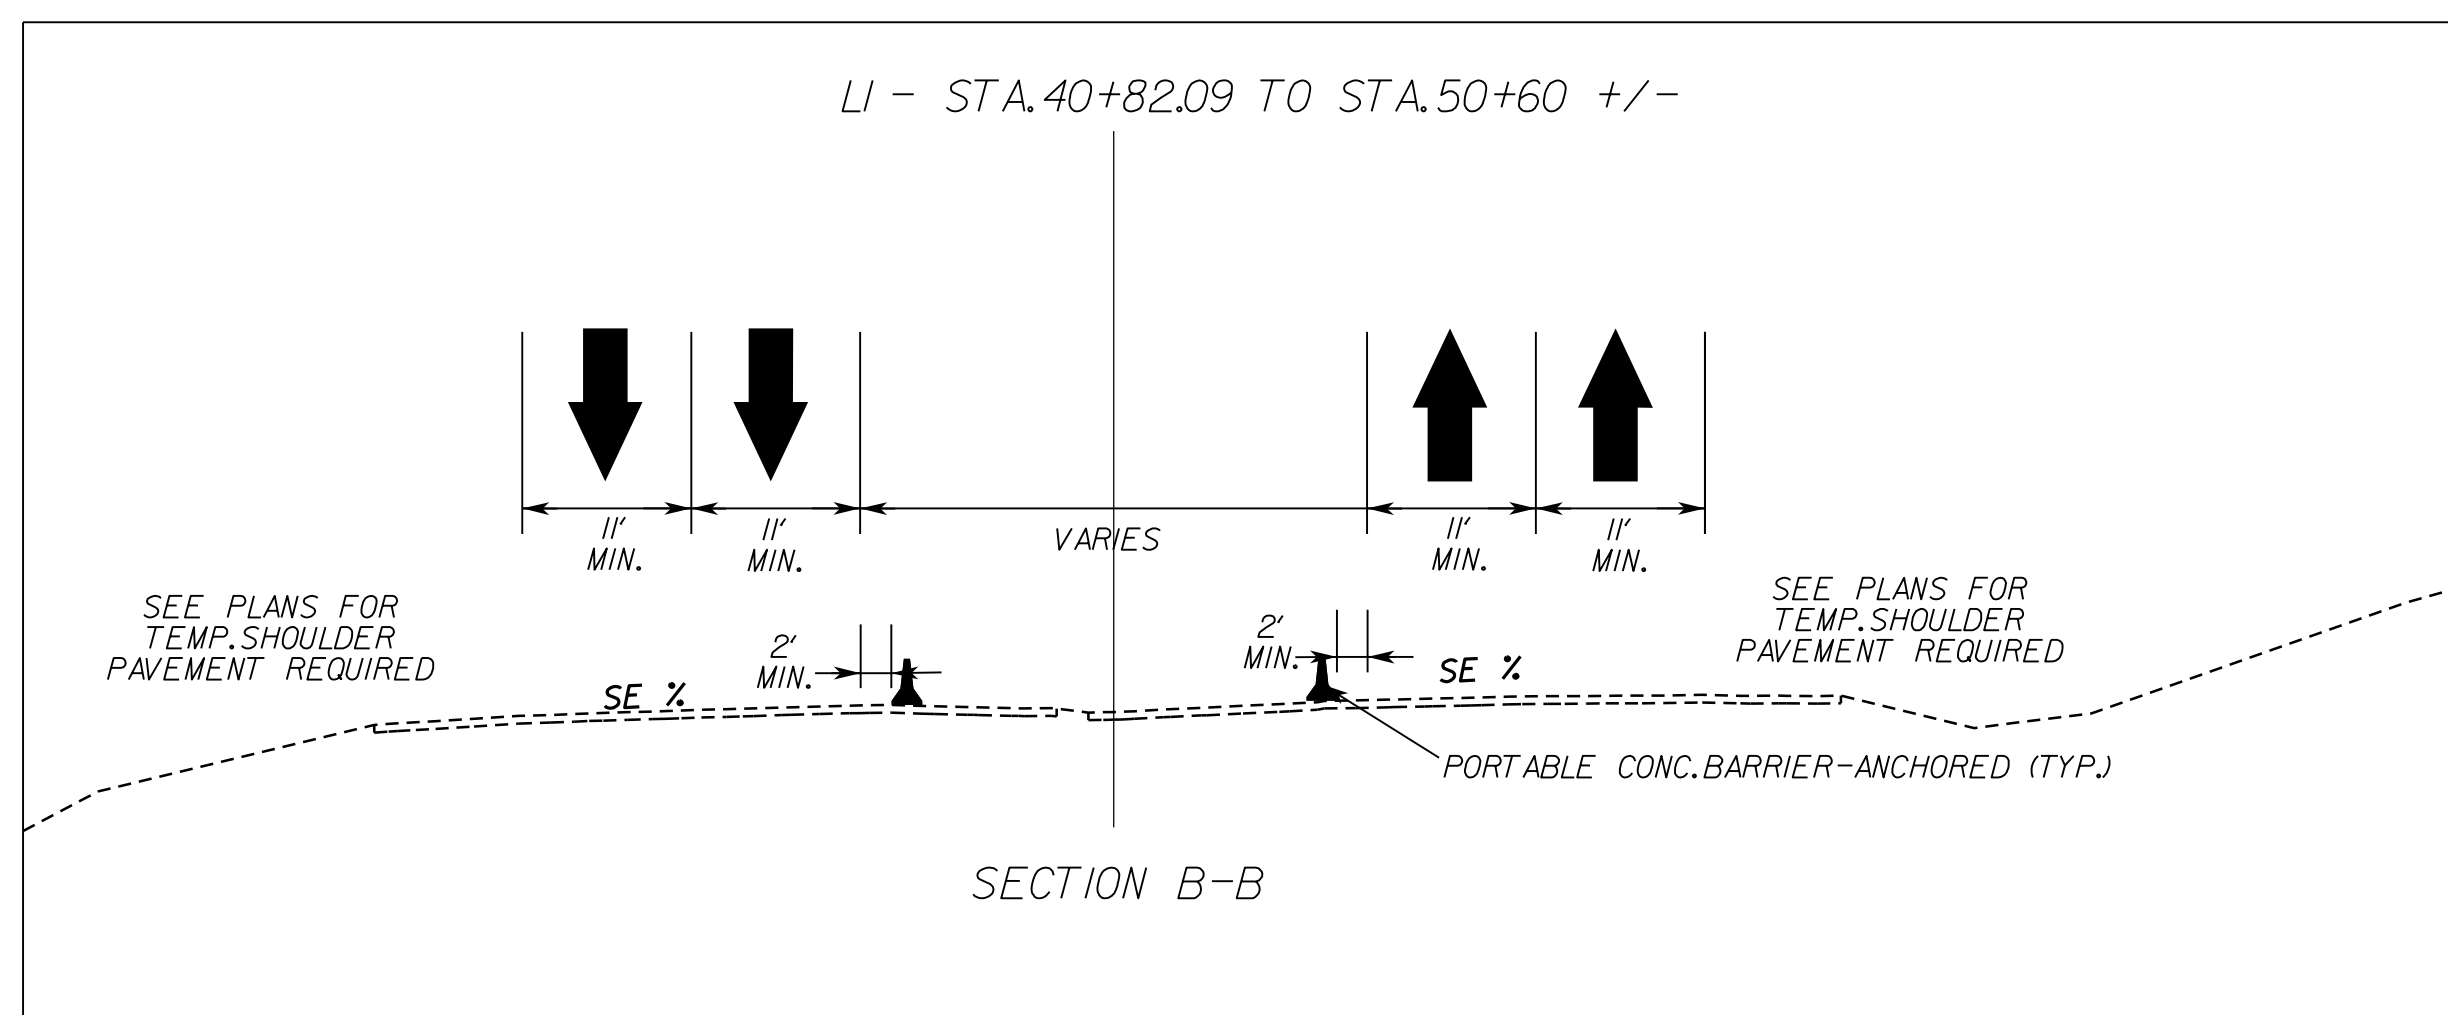

APPROVED: *Kevin J. VanMetre*
DATE: 6/10/2019

SEAL

DOCUMENT NOT CONSIDERED FINAL UNLESS ALL SIGNATURES COMPLETED

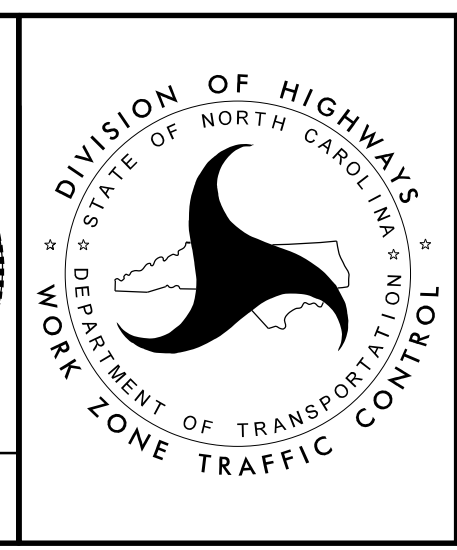

STAGE I OVERVIEW & DETAILS

6/7/2019
 L:\60587170-1-26.GreenRiver_T02\900.CAD\GIS\910.CAD\70.NCDDOT_TIP\TrafficControl\TCP\5BPR.20_TC_TMP_07.dgn
 User:Jeffrey.Thurston