
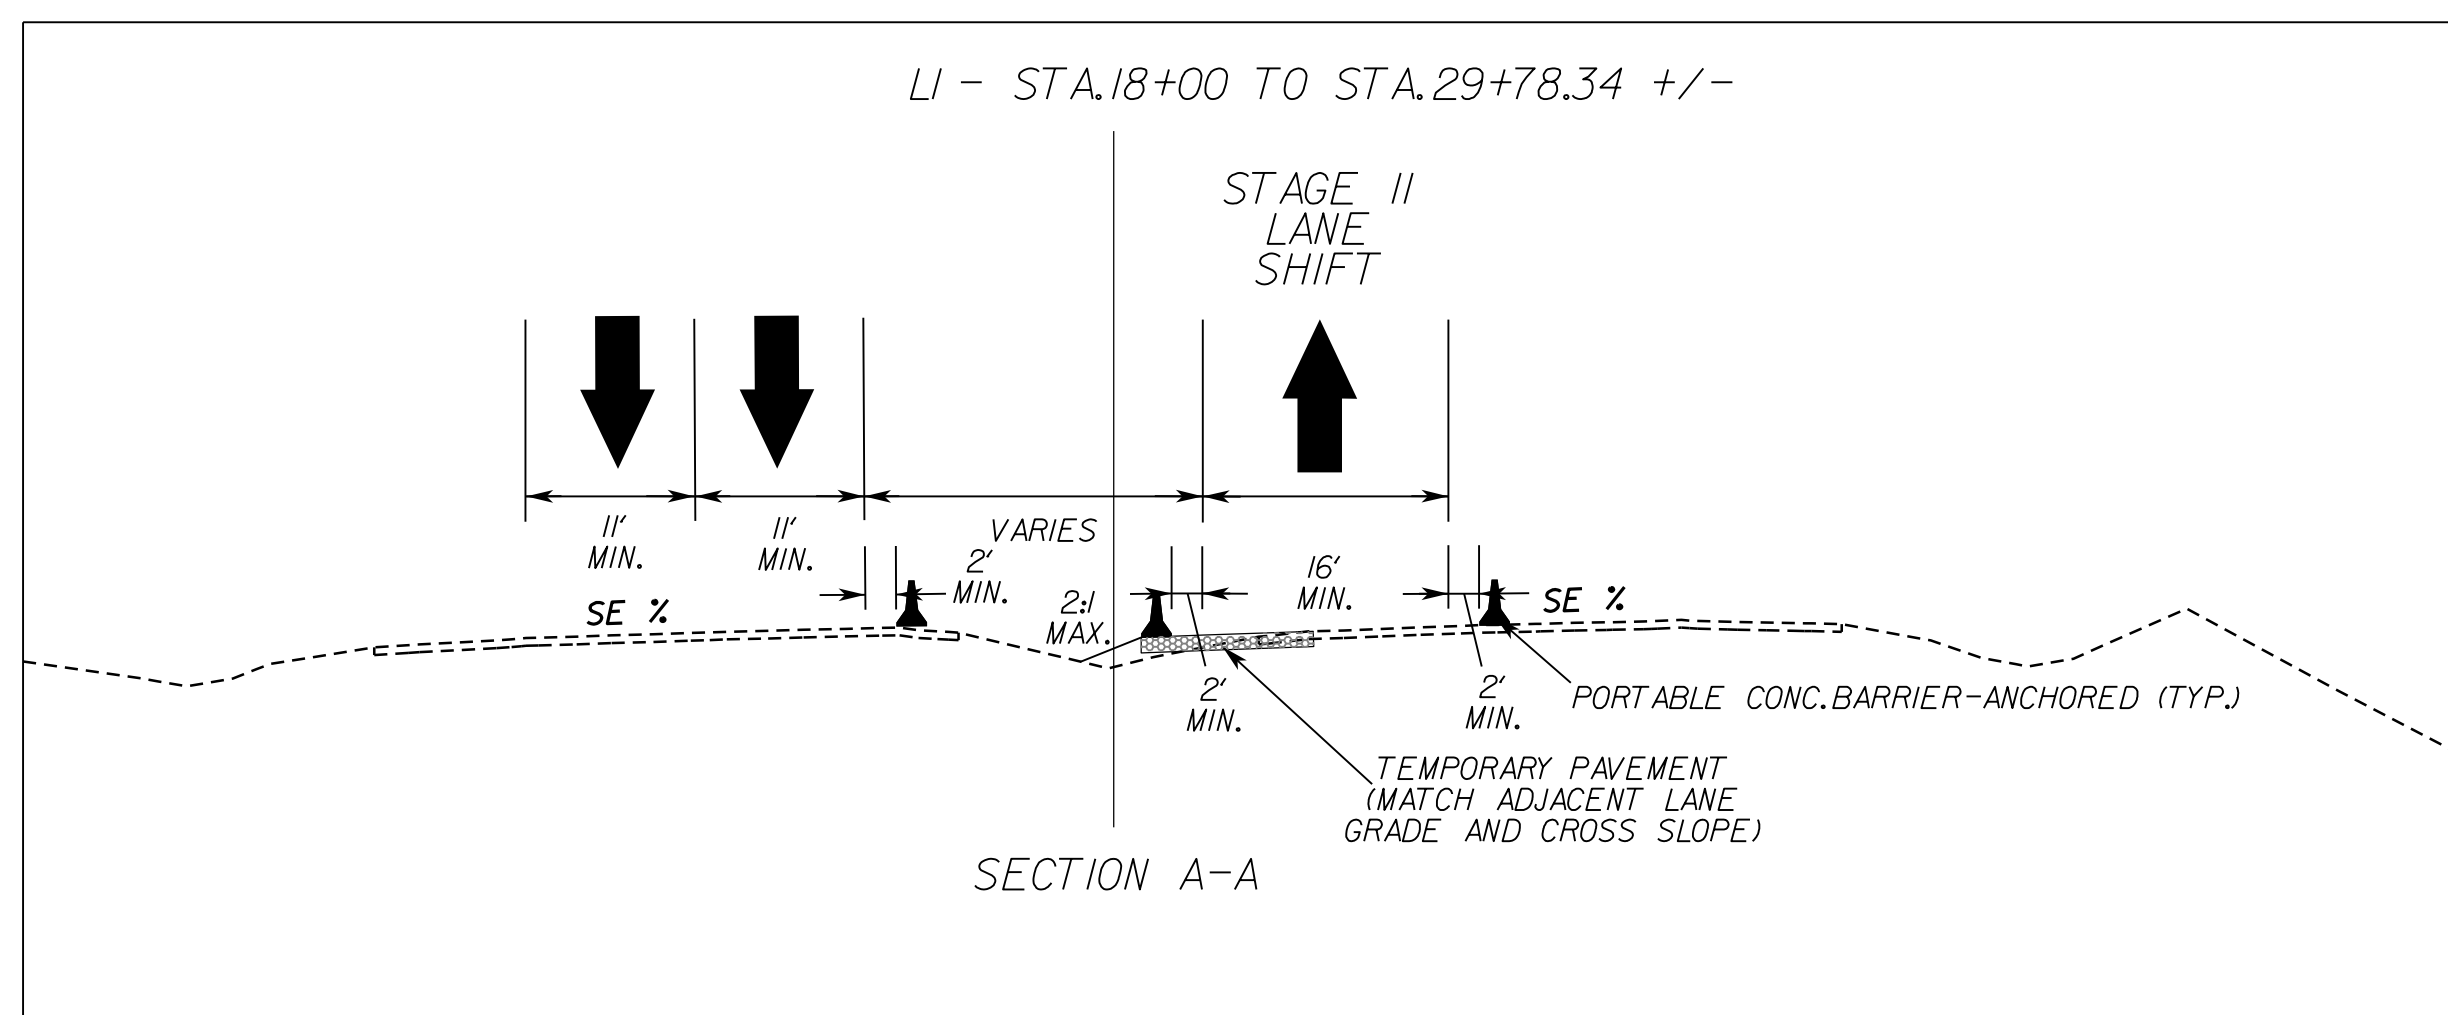


-L- STA 16+00 - SEE SHEET 9

MATCHLINE


MATCHLINE -L- STA 30+00 - SEE SHEET 11

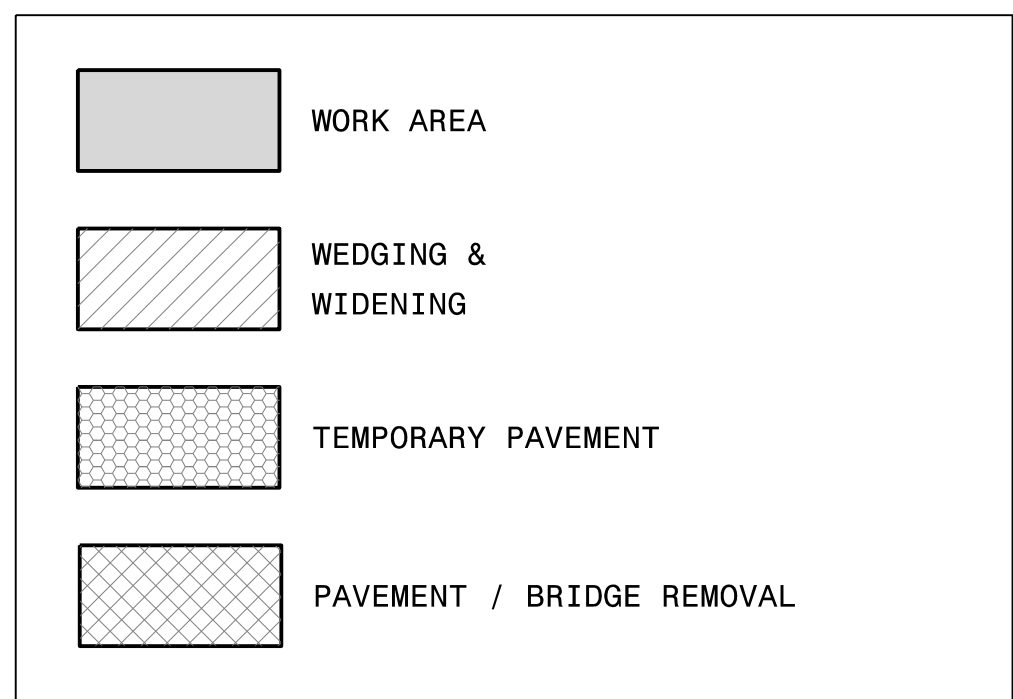

APPROVED: *Kevin J. Van Meter*
 DATE: 3/10/2020

SEAL

DOCUMENT NOT CONSIDERED FINAL
UNLESS ALL SIGNATURES COMPLETED

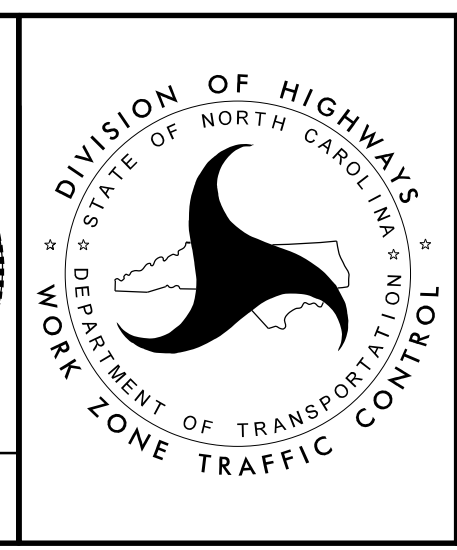

**STAGE II
OVERVIEW
& DETAILS**

3/10/2020
 L:\6058770-1-26_GreenRiver_T02\900_CAD_GIS\910_CAD\70_NCDOT_TIP\TrafficControl\15BPR.20_TC_TMP_10.dgn
 User:Morghan.Foster