


MATCHLINE -L- STA 30+00 - SEE SHEET 20

MATCHLINE -L- STA 42+00 - SEE SHEET 22

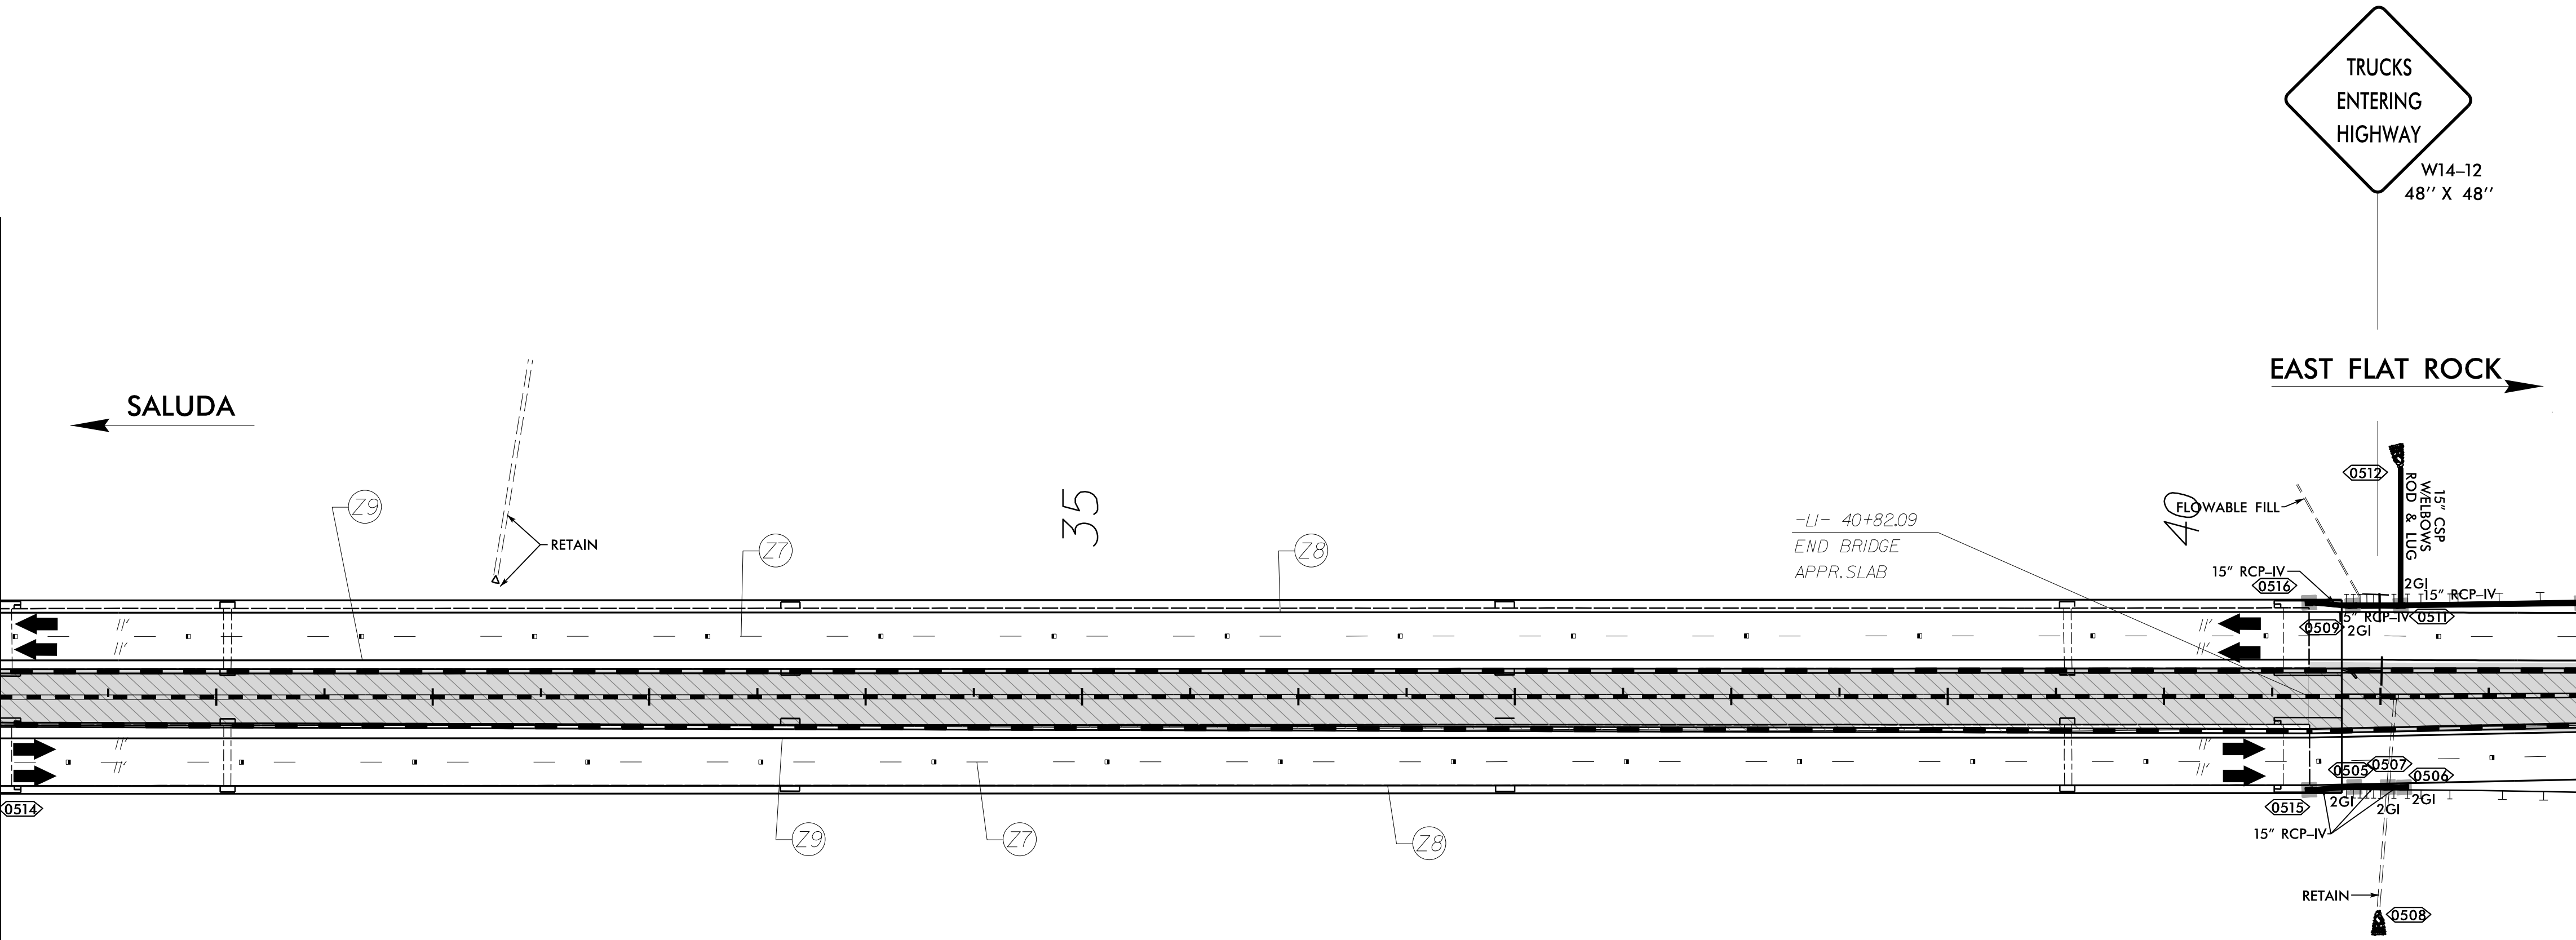


	WORK AREA
	WEDGING & WIDENING
	TEMPORARY PAVEMENT
	PAVEMENT / BRIDGE REMOVAL

6/7/2019
L:\60587170-1-26.GreenRiver_T02\900.CAD_GIS\910.CAD\GIS\910.CAD\70.NCDDOT_TIP\Traffic\TrafficControl\TCP\5BPR.20_TC_TMP_21.dgn
User:jeffrey.thurston

APPROVED: *Kevin J. VanMetre*
FFDE3A789337447

DATE: 6/10/2019

SEAL

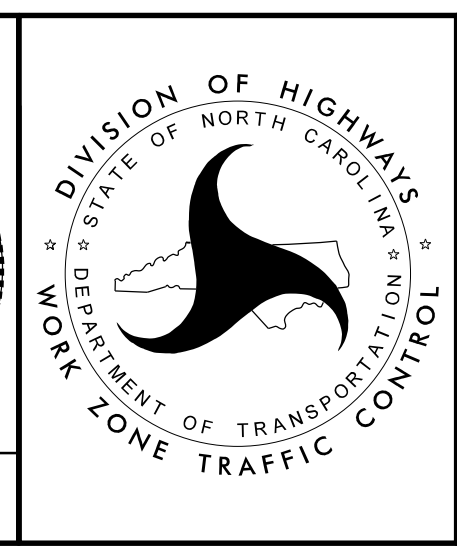

**STAGE IV
OVERVIEW
& DETAILS**

**DOCUMENT NOT CONSIDERED FINAL
UNLESS ALL SIGNATURES COMPLETED**