
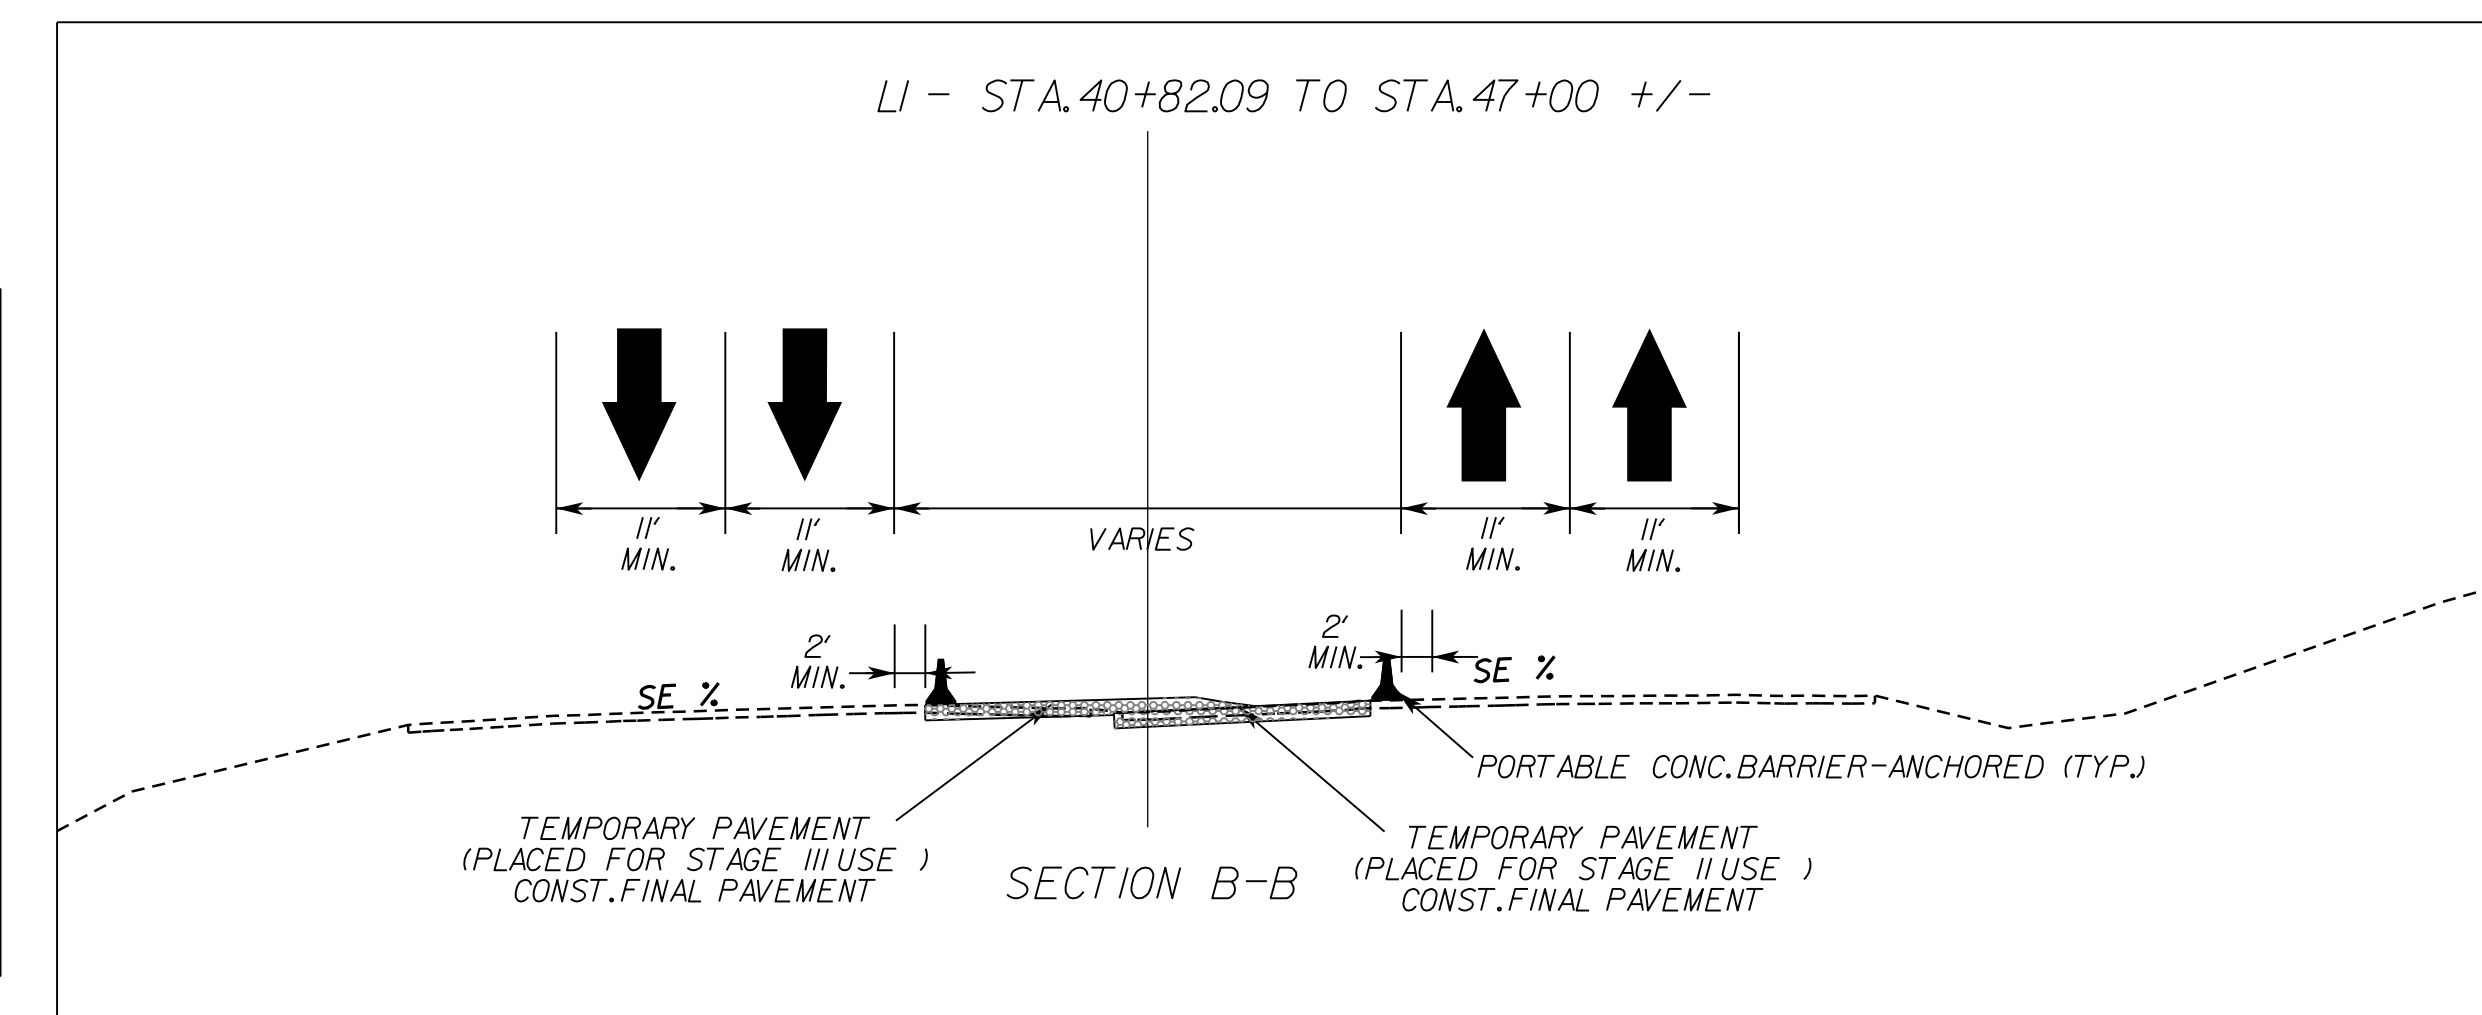



MATCHLINE -L- STA 42+00 - SEE SHEET 21

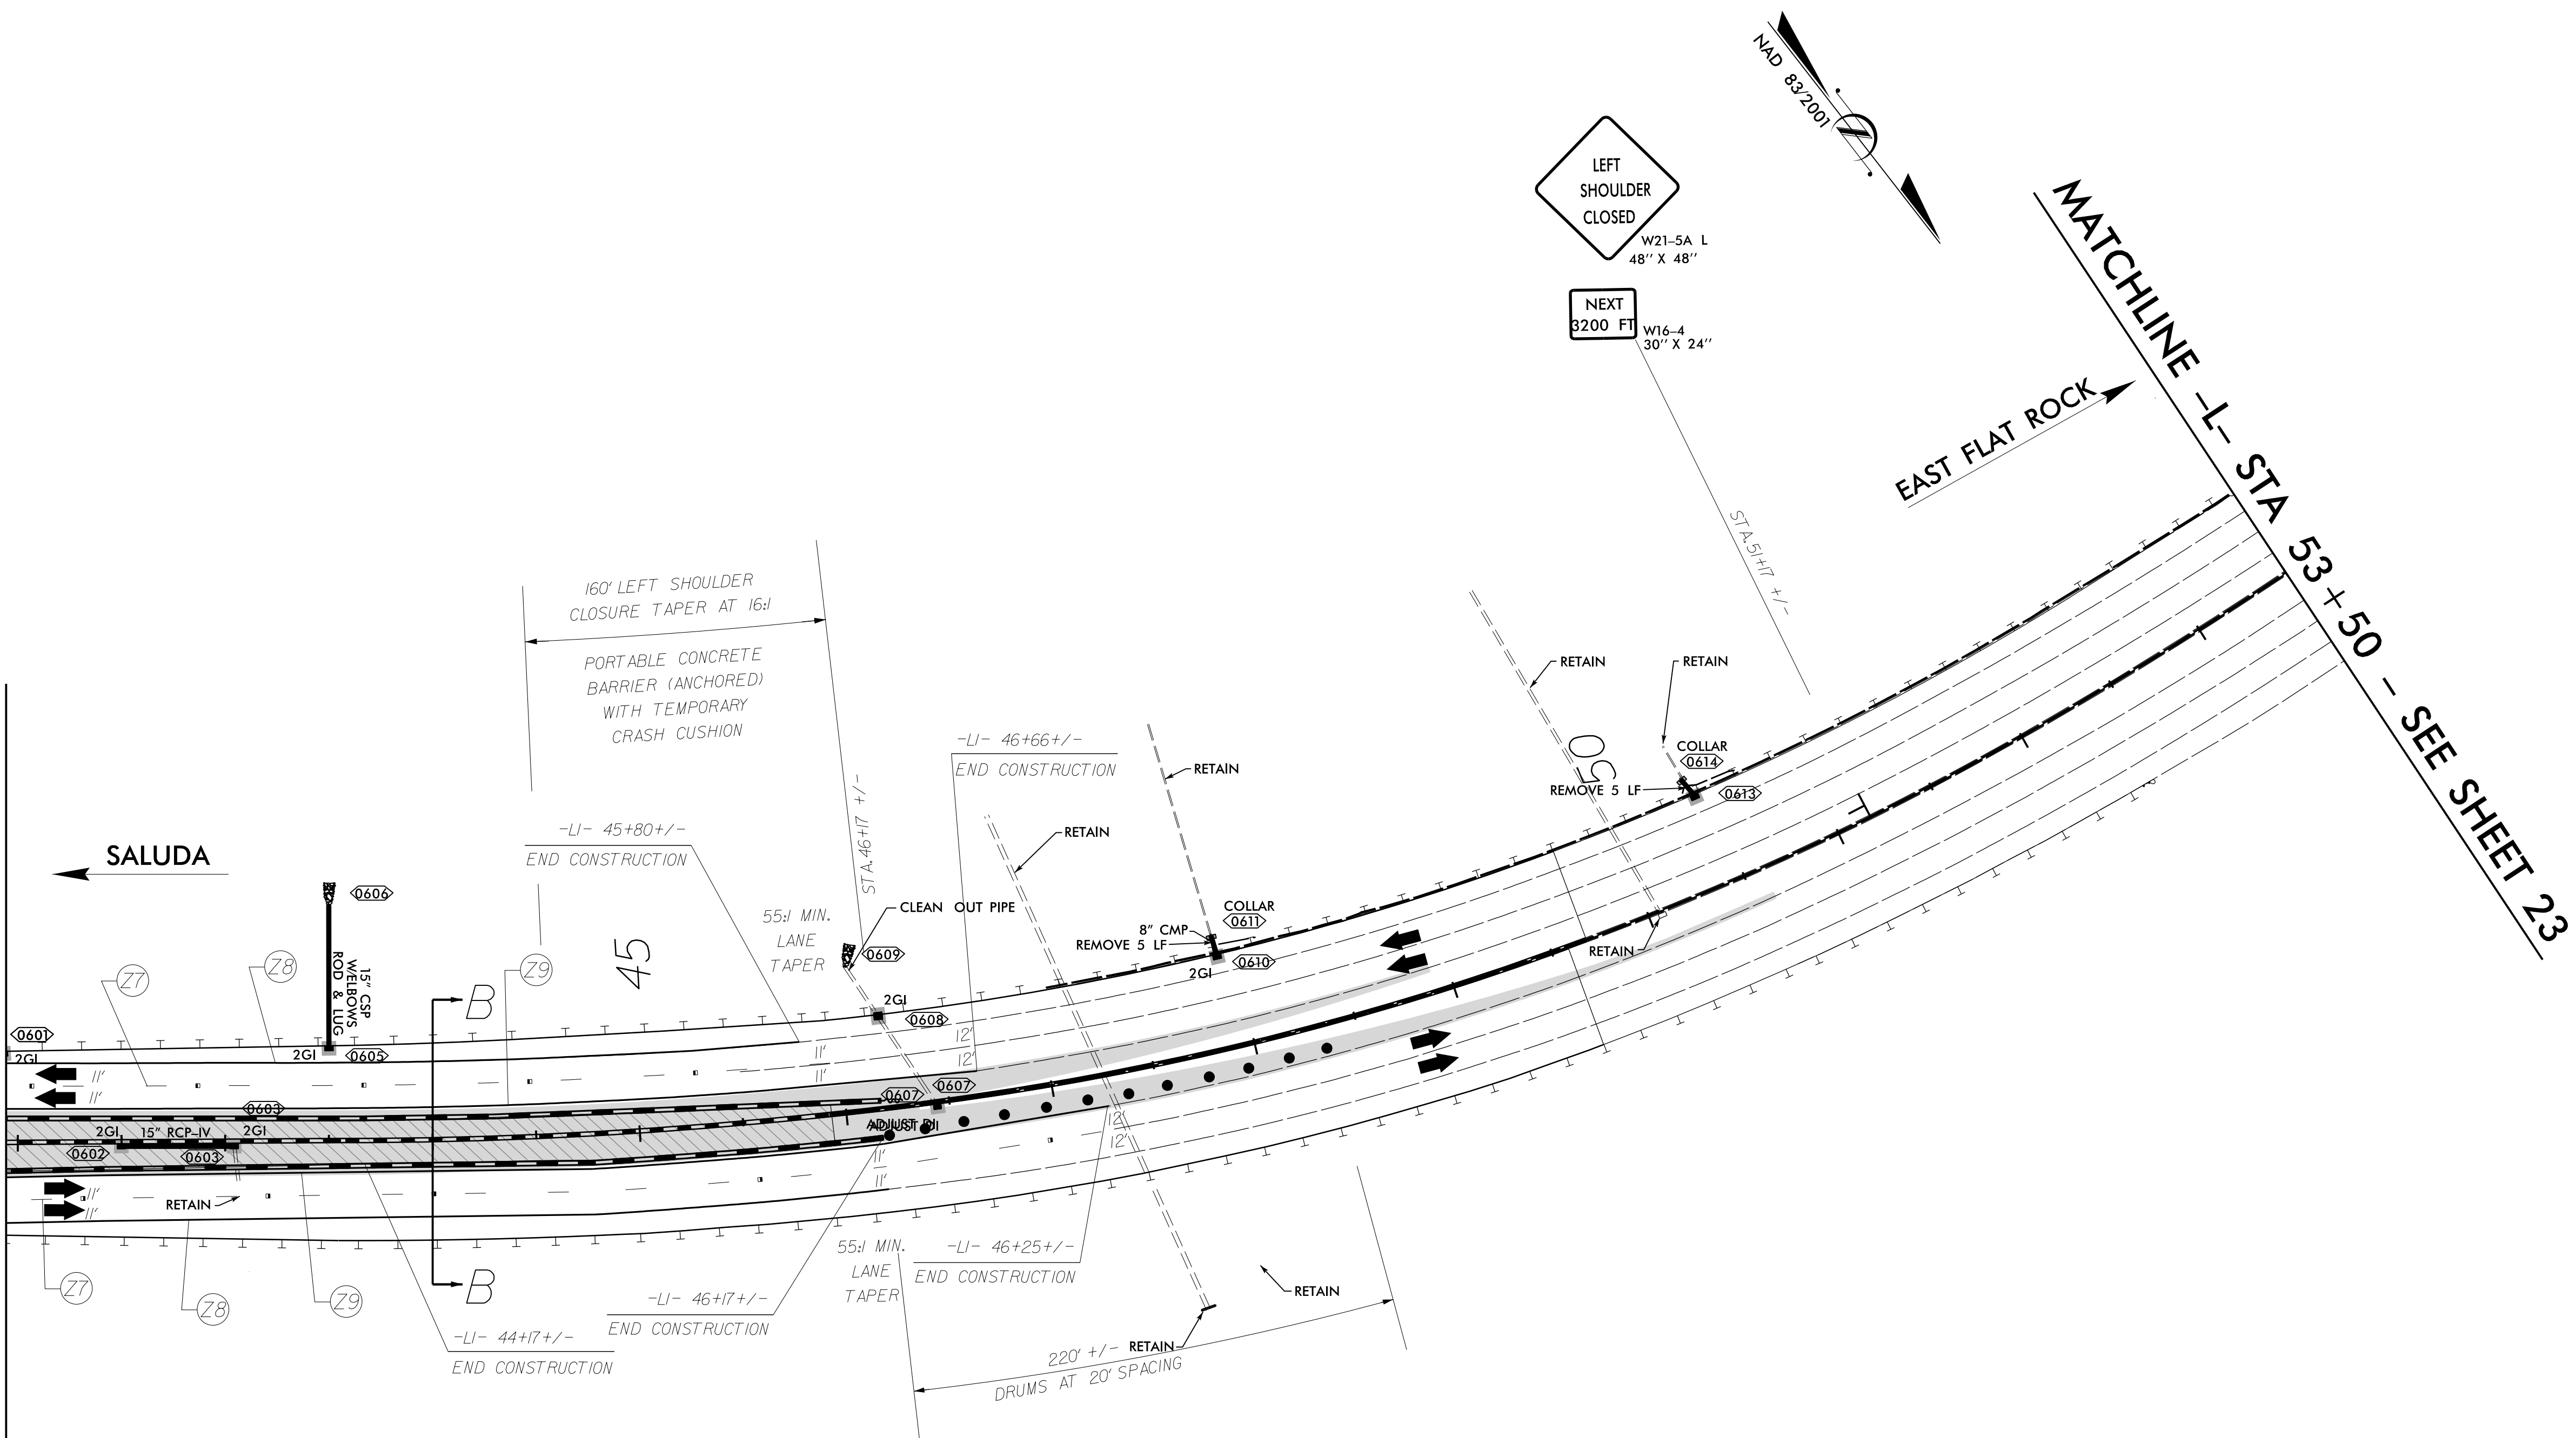

	WORK AREA
	WEDGING & WIDENING
	TEMPORARY PAVEMENT
	PAVEMENT / BRIDGE REMOVAL

APPROVED: *Kevin J. Van Meter*
 DATE: 6/10/2019

SEAL

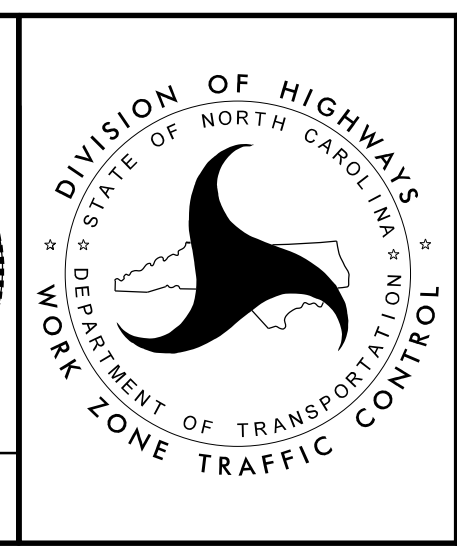

**STAGE IV
OVERVIEW
& DETAILS**

6/7/2019
 L:\60587170-1-26.GreenRiver_T02\900.CAD_GIS\910.CAD\70.NCDDOT_TIP\TrafficControl\15BPR.20_TC_TMP.22.dgn
 User:Jeffrey.Thurston