



APPROVED: _____

DATE: _____

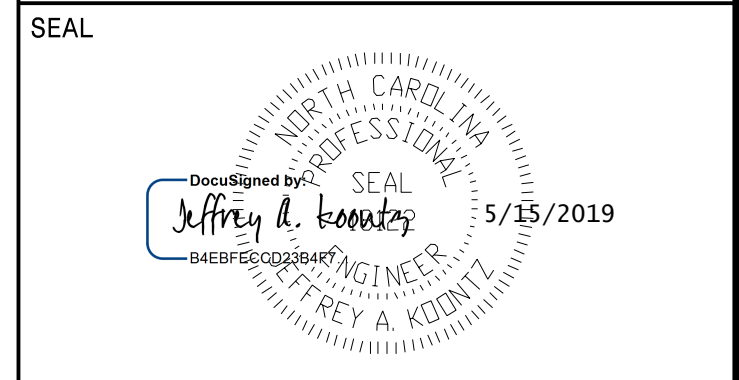

**DOCUMENT NOT CONSIDERED FINAL
UNLESS ALL SIGNATURES COMPLETED**

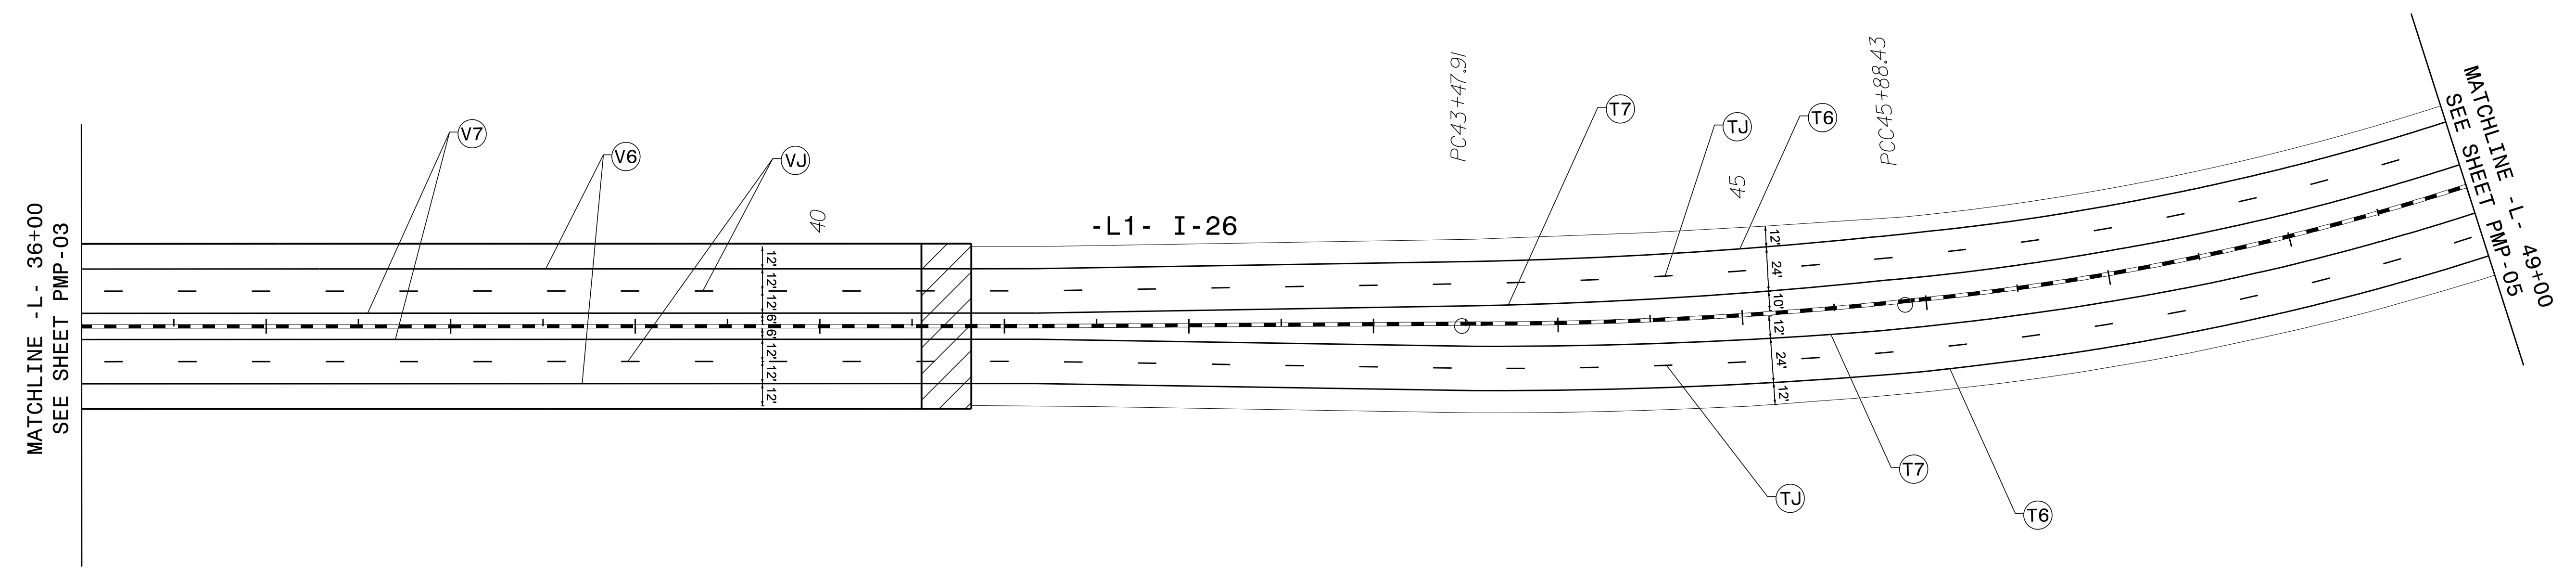

**FINAL PAVEMENT
MARKING SCHEDULE**

SYMBOL	DESCRIPTION
<u>THERMOPLASTIC (6", 90 MILS)</u>	
T6	WHITE EDGELINE
T7	YELLOW EDGELINE
TJ	10' WHITE SKIP
<u>POLYUREA (6")</u>	
V6	WHITE EDGELINE
V7	YELLOW EDGELINE
VJ	10' WHITE SKIP
<u>PERMANENT RAISED PAVEMENT MARKERS</u>	
MB	CRYSTAL & RED
<u>SNOWPLOWABLE RAISED PAVEMENT MARKERS</u>	
MF	CRYSTAL & RED

PAVEMENT MARKING DETAIL

5/14/2019
R:\Trg\Sign\CAADD\PM\15bpr.20_TC_PMP04.dgn
User: jf.koontz