



APPROVED: \_\_\_\_\_

DATE: \_\_\_\_\_

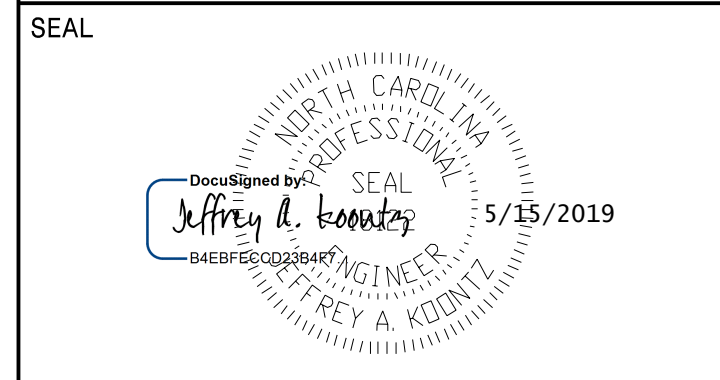

**DOCUMENT NOT CONSIDERED FINAL  
UNLESS ALL SIGNATURES COMPLETED**

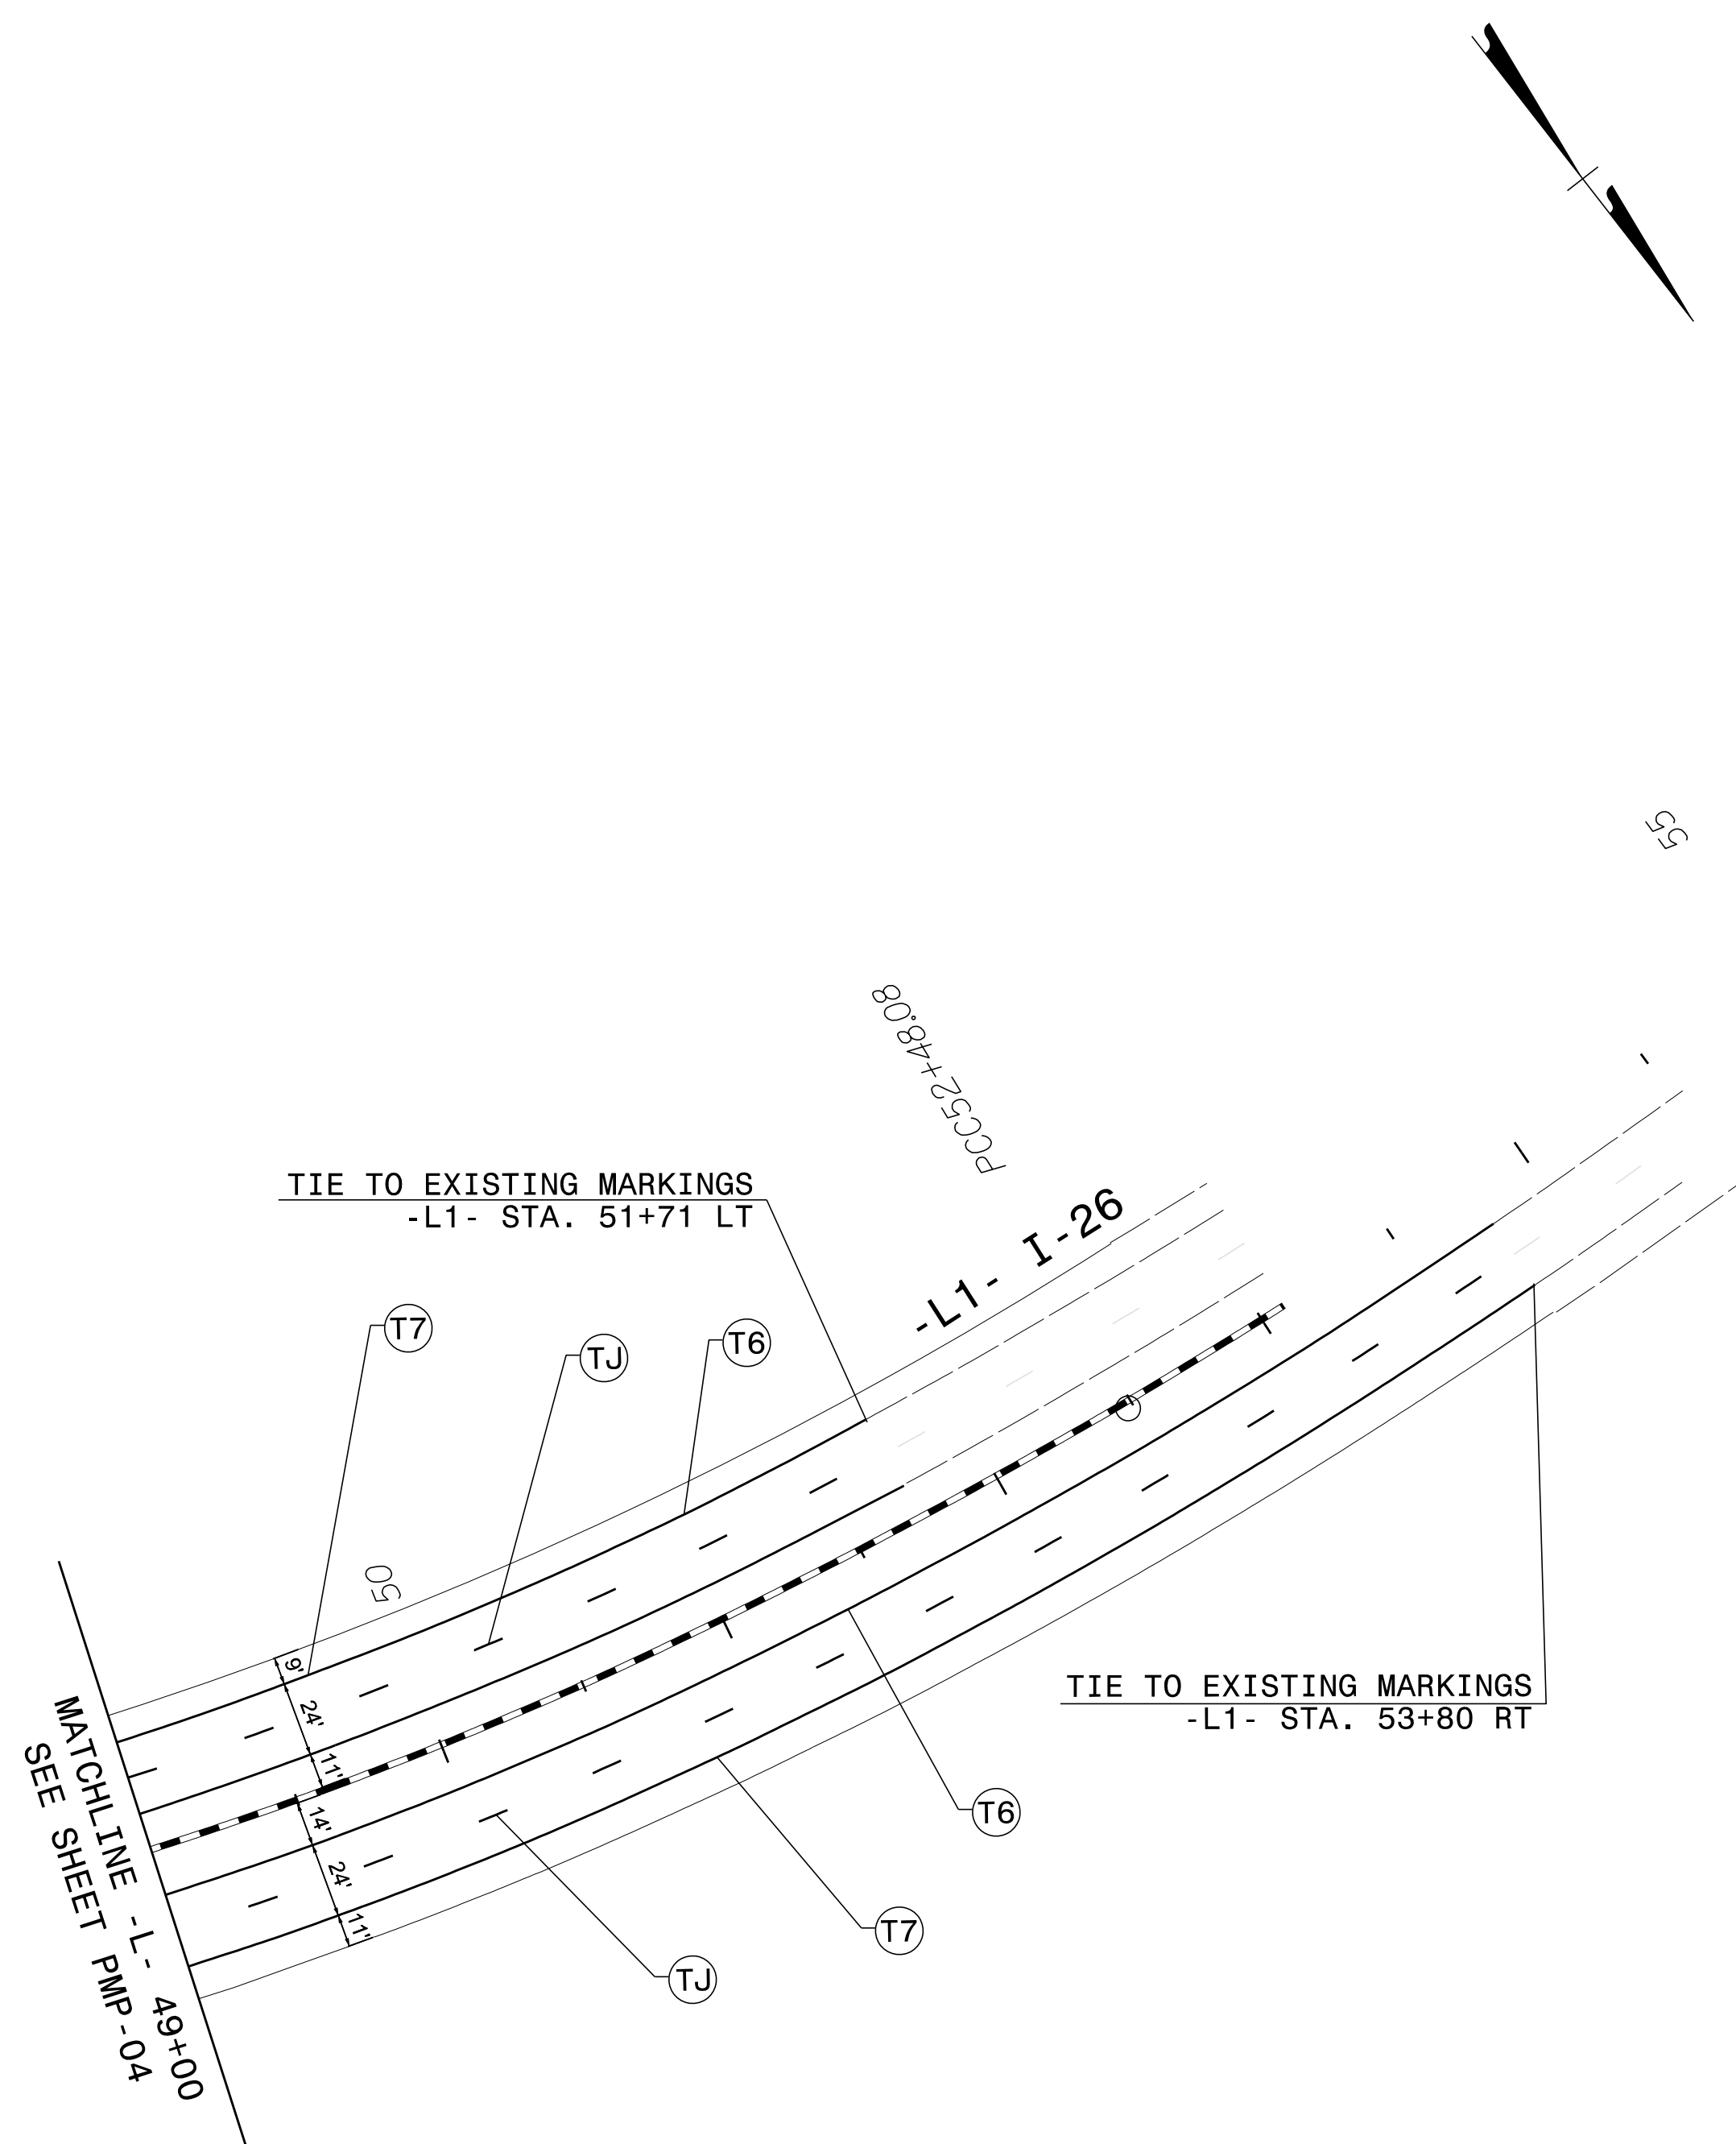

### FINAL PAVEMENT MARKING SCHEDULE

| SYMBOL                                      | DESCRIPTION     |
|---|-----------------|
| <u>THERMOPLASTIC (6", 90 MILS)</u>          |                 |
| T6  | WHITE EDGELINE  |
| T7  | YELLOW EDGELINE |
| TJ  | 10' WHITE SKIP  |
| <u>POLYUREA (6")</u>                        |                 |
| V6  | WHITE EDGELINE  |
| V7  | YELLOW EDGELINE |
| VJ  | 10' WHITE SKIP  |
| <u>PERMANENT RAISED PAVEMENT MARKERS</u>    |                 |
| MB  | CRYSTAL & RED   |
| <u>SNOWFLOWABLE RAISED PAVEMENT MARKERS</u> |                 |
| MF  | CRYSTAL & RED   |

### PAVEMENT MARKING DETAIL