


APPROVED: \_\_\_\_\_

DATE: \_\_\_\_\_

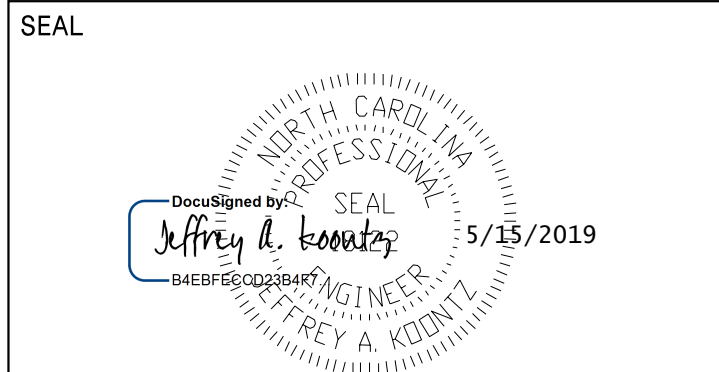

**DOCUMENT NOT CONSIDERED FINAL  
UNLESS ALL SIGNATURES COMPLETED**

SIGN DETAIL  
1:25

SIGN NUMBER	301
WIDTH x HGT.	1'-6" x 4'-11"
BORDER WIDTH	0.5"
CORNER RADIUS	1.5"
MOUNTING	Ground
BACKGROUND	TYPE: Reflective COLOR: Green
LEGEND/BORDER	TYPE: Reflective COLOR: White/White

SYMBOL	ROT	X	Y	WID	HT
M1_1	0	2.5	35.8	13	13

Panel Style: guide\_exp\_reference.ssi  
M.U.T.C.D.: 2009 Edition  
Letter locations are panel edge to lower left corner

LETTER POSITIONS (X)					LENGTH	SERIES/SIZE
W	E	S	T			
4.7	7.8	9.7	11.8		8.6	B 2000 4
M	I	L	E			B 2000
3.7	8	10.1	13.2		11.8	6
5	6					B 2000
5.7	9.7				7.5	8
.	0					B 2000
6.7	9.1				6.1	8

SIGN DETAIL  
1:25

SIGN NUMBER	302
WIDTH x HGT.	1'-6" x 4'-11"
BORDER WIDTH	0.5"
CORNER RADIUS	1.5"
MOUNTING	Ground
BACKGROUND	TYPE: Reflective COLOR: Green
LEGEND/BORDER	TYPE: Reflective COLOR: White/White

SYMBOL	ROT	X	Y	WID	HT
M1_1	0	2.5	35.8	13	13

Panel Style: guide\_exp\_reference.ssi  
M.U.T.C.D.: 2009 Edition  
Letter locations are panel edge to lower left corner

LETTER POSITIONS (X)					LENGTH	SERIES/SIZE
E	A	S	T			
4.7	6.8	9.3	11.3		8.2	B 2000 4
M	I	L	E			B 2000
3.7	8	10.1	13.2		11.8	6
5	5					B 2000
5.7	10.1				7.9	8
.	5					B 2000
6.7	9.1				5.8	8

SIGN DETAIL  
1:25

SIGN NUMBER	303
WIDTH x HGT.	1'-6" x 4'-11"
BORDER WIDTH	0.5"
CORNER RADIUS	1.5"
MOUNTING	Ground
BACKGROUND	TYPE: Reflective COLOR: Green
LEGEND/BORDER	TYPE: Reflective COLOR: White/White

SYMBOL	ROT	X	Y	WID	HT
M1_1	0	2.5	35.8	13	13

Panel Style: guide\_exp\_reference.ssi  
M.U.T.C.D.: 2009 Edition  
Letter locations are panel edge to lower left corner

LETTER POSITIONS (X)					LENGTH	SERIES/SIZE
E	A	S	T			
4.7	6.8	9.3	11.3		8.2	B 2000 4
M	I	L	E			B 2000
3.7	8	10.1	13.2		11.8	6
5	5					B 2000
5.7	10.1				7.9	8
.	0					B 2000
6.7	9.1				5.8	8

SIGN DETAIL  
1:25

SIGN NUMBER	304
WIDTH x HGT.	1'-6" x 4'-11"
BORDER WIDTH	0.5"
CORNER RADIUS	1.5"
MOUNTING	Ground
BACKGROUND	TYPE: Reflective COLOR: Green
LEGEND/BORDER	TYPE: Reflective COLOR: White/White

SYMBOL	ROT	X	Y	WID	HT
M1_1	0	2.5	35.8	13	13

Panel Style: guide\_exp\_reference.ssi  
M.U.T.C.D.: 2009 Edition  
Letter locations are panel edge to lower left corner

LETTER POSITIONS (X)					LENGTH	SERIES/SIZE
W	E	S	T			
4.7	7.9	9.8	11.8		8.6	B 2000 4
M	I	L	E			B 2000
3.7	8	10.1	13.2		11.8	6
5	5					B 2000
5.7	10.1				7.9	8
.	5					B 2000
6.7	9.1				5.8	8

5/14/2019  
R:\Tran\Projects\Signing\CADD\15bpr.20\_Sgn\_SIGN03.dgn  
User: jef.koonitz