


APPROVED: \_\_\_\_\_


DATE: \_\_\_\_\_

SEAL

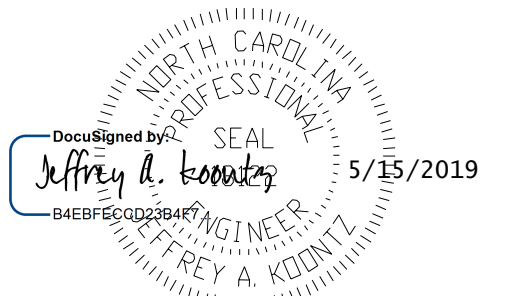

**DOCUMENT NOT CONSIDERED FINAL  
UNLESS ALL SIGNATURES COMPLETED**

SIGN DETAIL  
1:25

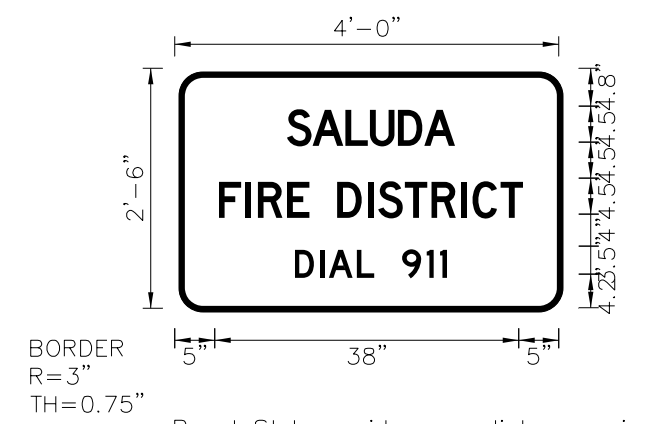

SIGN NUMBER	305
WIDTH x HGHT.	4' -0" x 2' -6"
BORDER WIDTH	0.75"
CORNER RADIUS	3"
MOUNTING	Ground
BACKGROUND	TYPE: Reflective COLOR: Green
LEGEND/BORDER	TYPE: Reflective COLOR: White/White


SYMBOL	ROT	X	Y	WID	HT

Panel Style: guide\_con\_distance.ssi  
M.U.T.C.D.: 2009 Edition

Panel Style: guide\_con\_distance.ssi  
Dimensions are inches, tenths Letter locations are panel edge to lower left corner

LETTER POSITIONS (X)													LENGTH	SERIES/SIZE
S	A	L	U	D	A								21	D 2000
13.5	16.7	20.8	23.9	27.4	30.7									4.5
F	I	R	E	D	I	S	T	R	I	C	T		38	D 2000
5	8.3	9.9	13.5	16.3	19.8	23.6	24.9	28.3	31.6	35.2	36.7	40.2		4.5
D	I	A	L										19	D 2000
14.5	17.6	18.7	22.2	24.4	27.9	31	32.6							3.5

SIGN DETAIL  
1:25

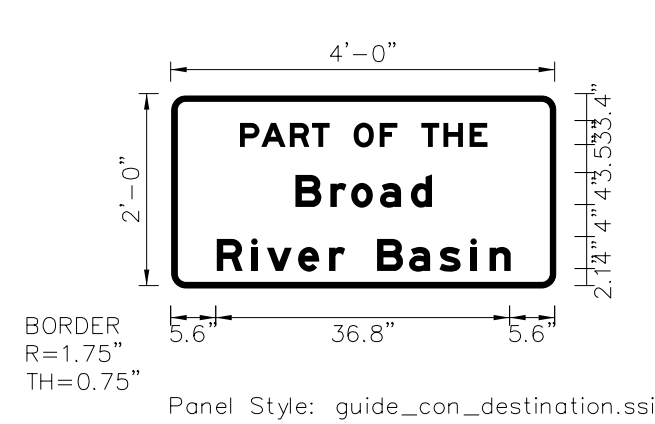

SIGN NUMBER	306
WIDTH x HGHT.	4' -0" x 2' -0"
BORDER WIDTH	0.75"
CORNER RADIUS	1.75"
MOUNTING	Ground
BACKGROUND	TYPE: Reflective COLOR: Green
LEGEND/BORDER	TYPE: Reflective COLOR: White/White


SYMBOL	ROT	X	Y	WID	HT

Panel Style: guide\_con\_destination.ssi  
M.U.T.C.D.: 2009 Edition

Panel Style: guide\_con\_destination.ssi  
Dimensions are inches, tenths Letter locations are panel edge to lower left corner

LETTER POSITIONS (X)													LENGTH	SERIES/SIZE
P	A	R	T										30.9	EM 2000
8.5	11.2	14.8	17.5	19.7	22.7	26	28.2	31.2	34	37.2				3
B	r	o	o	d									17.1	EM 2000
15.5	19.8	22.4	26	29.9										4/3
R	i	v	e	r									36.8	EM 2000
5.6	9.9	11.9	15.8	19.7	21.7	25.7	29.7	33.5	37.3	39.7				4/3

SIGN DETAIL  
1:25

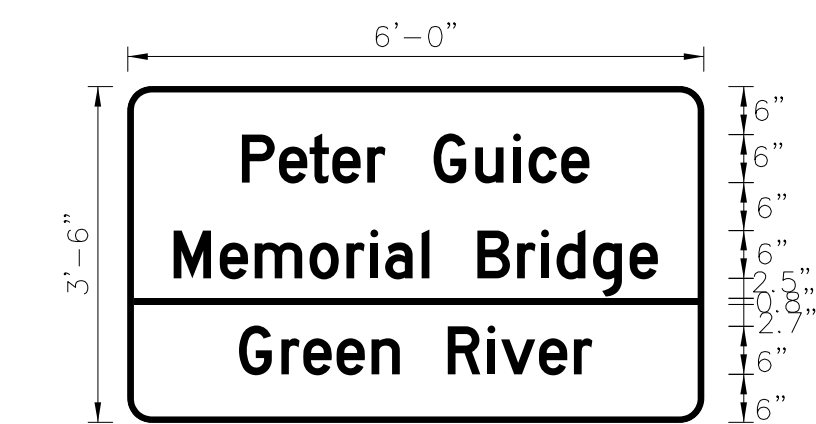

SIGN NUMBER	307
WIDTH x HGHT.	6' -0" x 3' -6"
BORDER WIDTH	0.75"
CORNER RADIUS	3"
MOUNTING	Ground
BACKGROUND	TYPE: Reflective COLOR: Green
LEGEND/BORDER	TYPE: Reflective COLOR: White/White

SYMBOL	ROT	X	Y	WID	HT

Panel Style: guide\_con\_destination.ssi  
M.U.T.C.D.: 2009 Edition

Panel Style: guide\_con\_destination.ssi  
Dimensions are inches, tenths Letter locations are panel edge to lower left corner

LETTER POSITIONS (X)													LENGTH	SERIES/SIZE		
P	e	t	e	r									43.4	D 2000		
14.3	18.9	22.7	25.6	29.9	32.2	38.2	43.4	48.2	50.1	54.2				6/4.5		
M	e	m	o	r	i	a							60.5	D 2000		
5.7	11.5	15.9	22.7	27.3	30.3	32.2	36.7	37.7	43.7	48.7	51.7	53.6	58.2	62.7		6/4.5
G	r	e	e	n											44.2	D 2000
13.9	19.2	21.9	26.1	30.5	34	40	45	46.7	51.4	55.6						6/4.5

5/14/2019 R:\Trainers\Signing\CADD\15bpr.20\_Sgn-SIGN03A.dgn User: jef.koonitz