

# INDEX OF CROSS SECTION SHEETS

PROJ. REFERENCE NO.	SHEET NO.
15BPR.20	X-1
<b>DOCUMENT NOT CONSIDERED FINAL UNLESS ALL SIGNATURES COMPLETED</b>	


**INCOMPLETE PLANS**  
DO NOT USE FOR R/W ACQUISITION


ALIGNMENT	ROUTE	SHEET
-L-	I-26 /US-74	X-2 TO X-17


6/23/16


4/1/2019 2:26:47 PM  
I:\DCS\Projects\TRN\60587170\900\_CAD\_C01S\910\_CAD\NC00T\_TIP\Roadway\Proj\15bpr-20\_Rdy\_XSC\_Sheets.dgn  
P:\cam




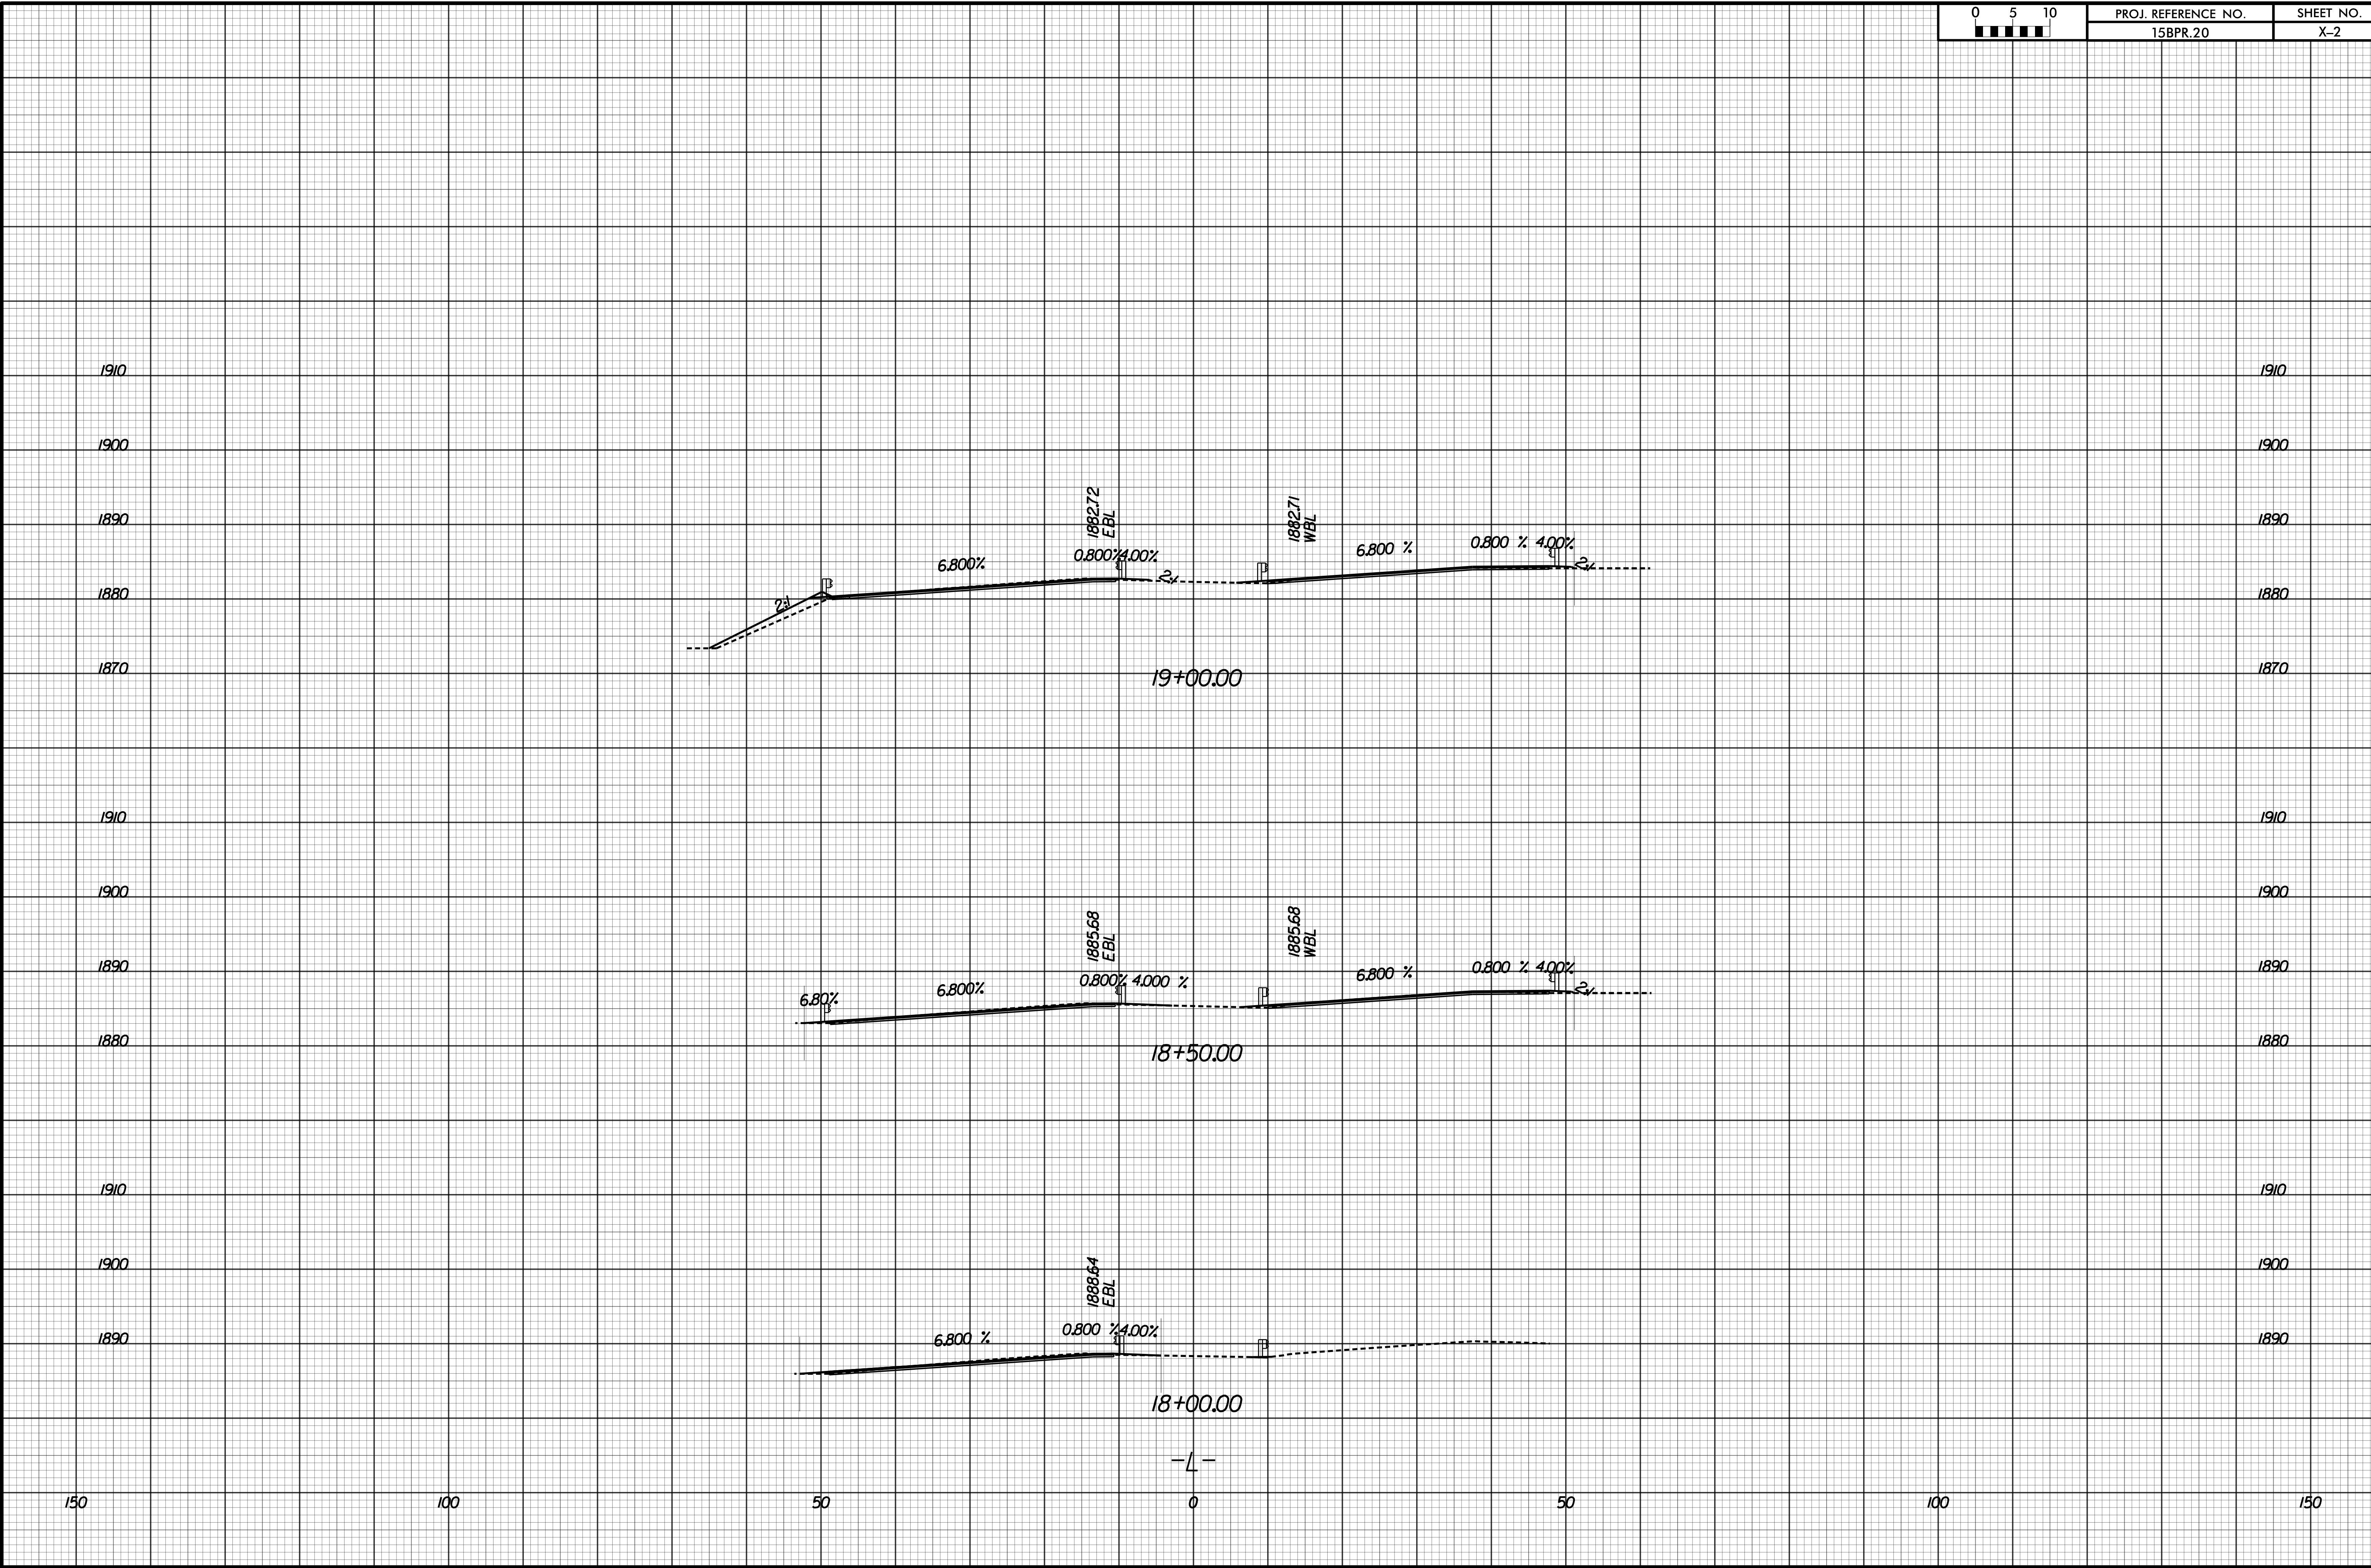


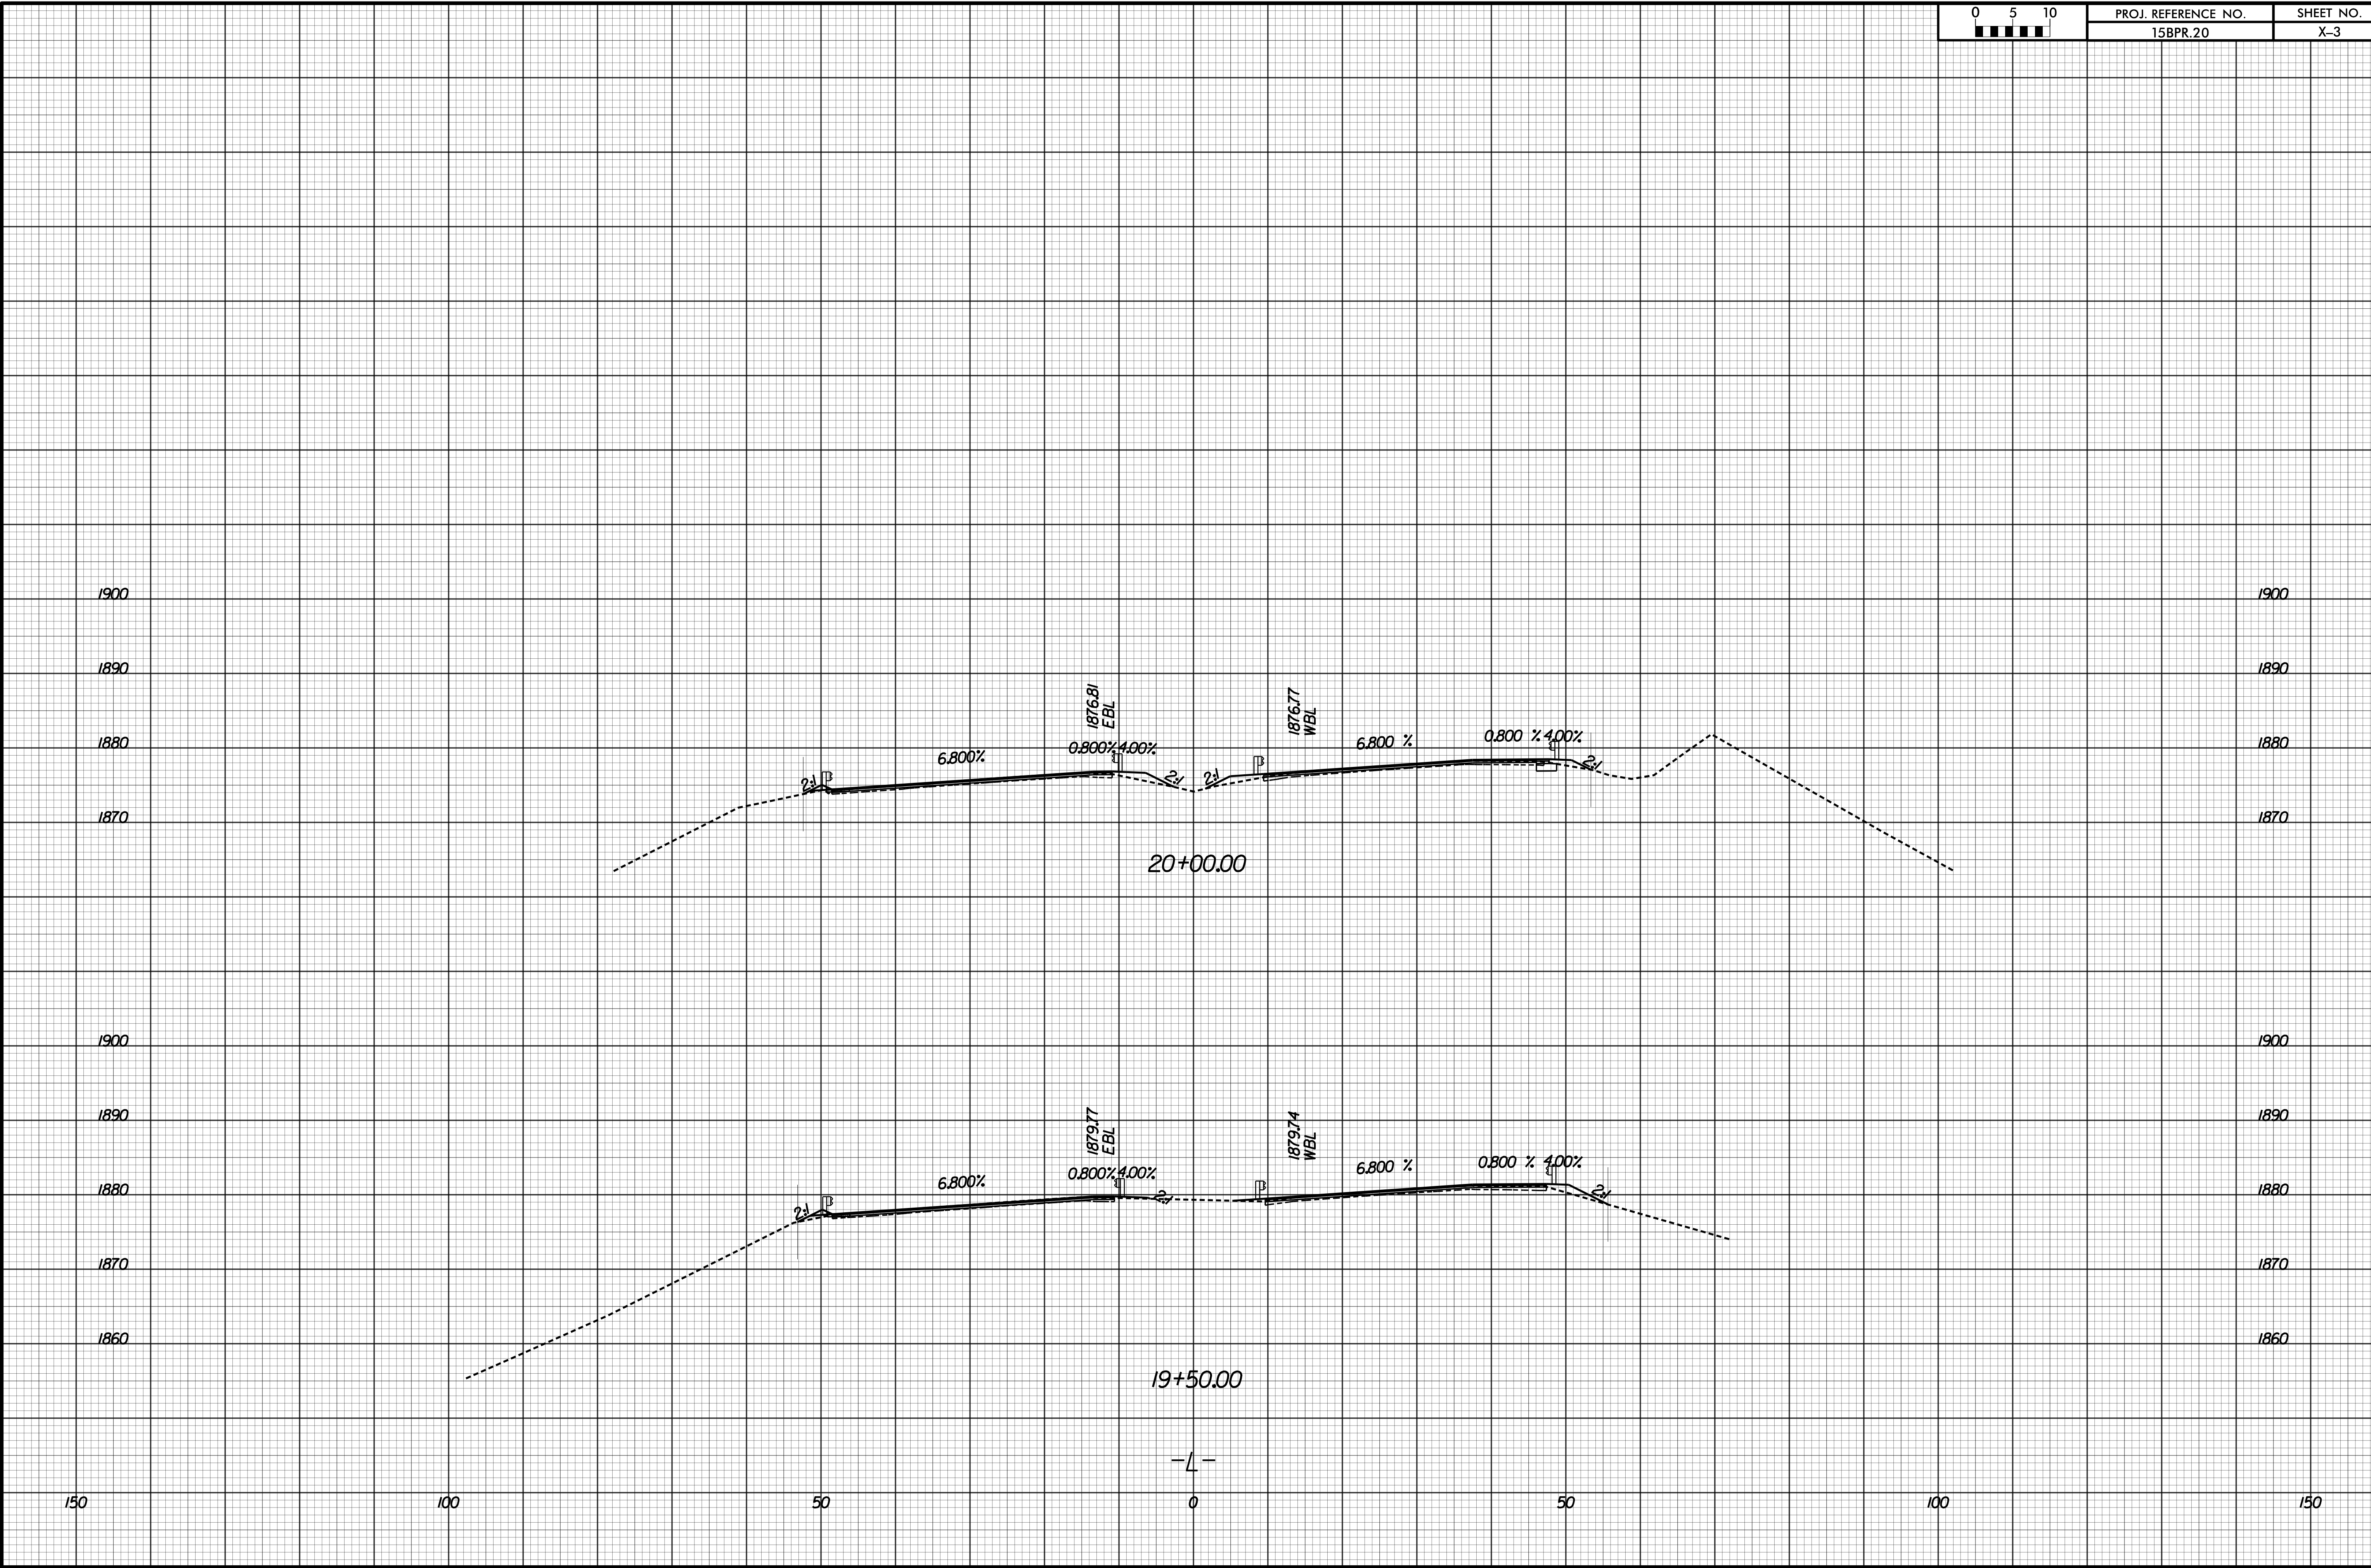

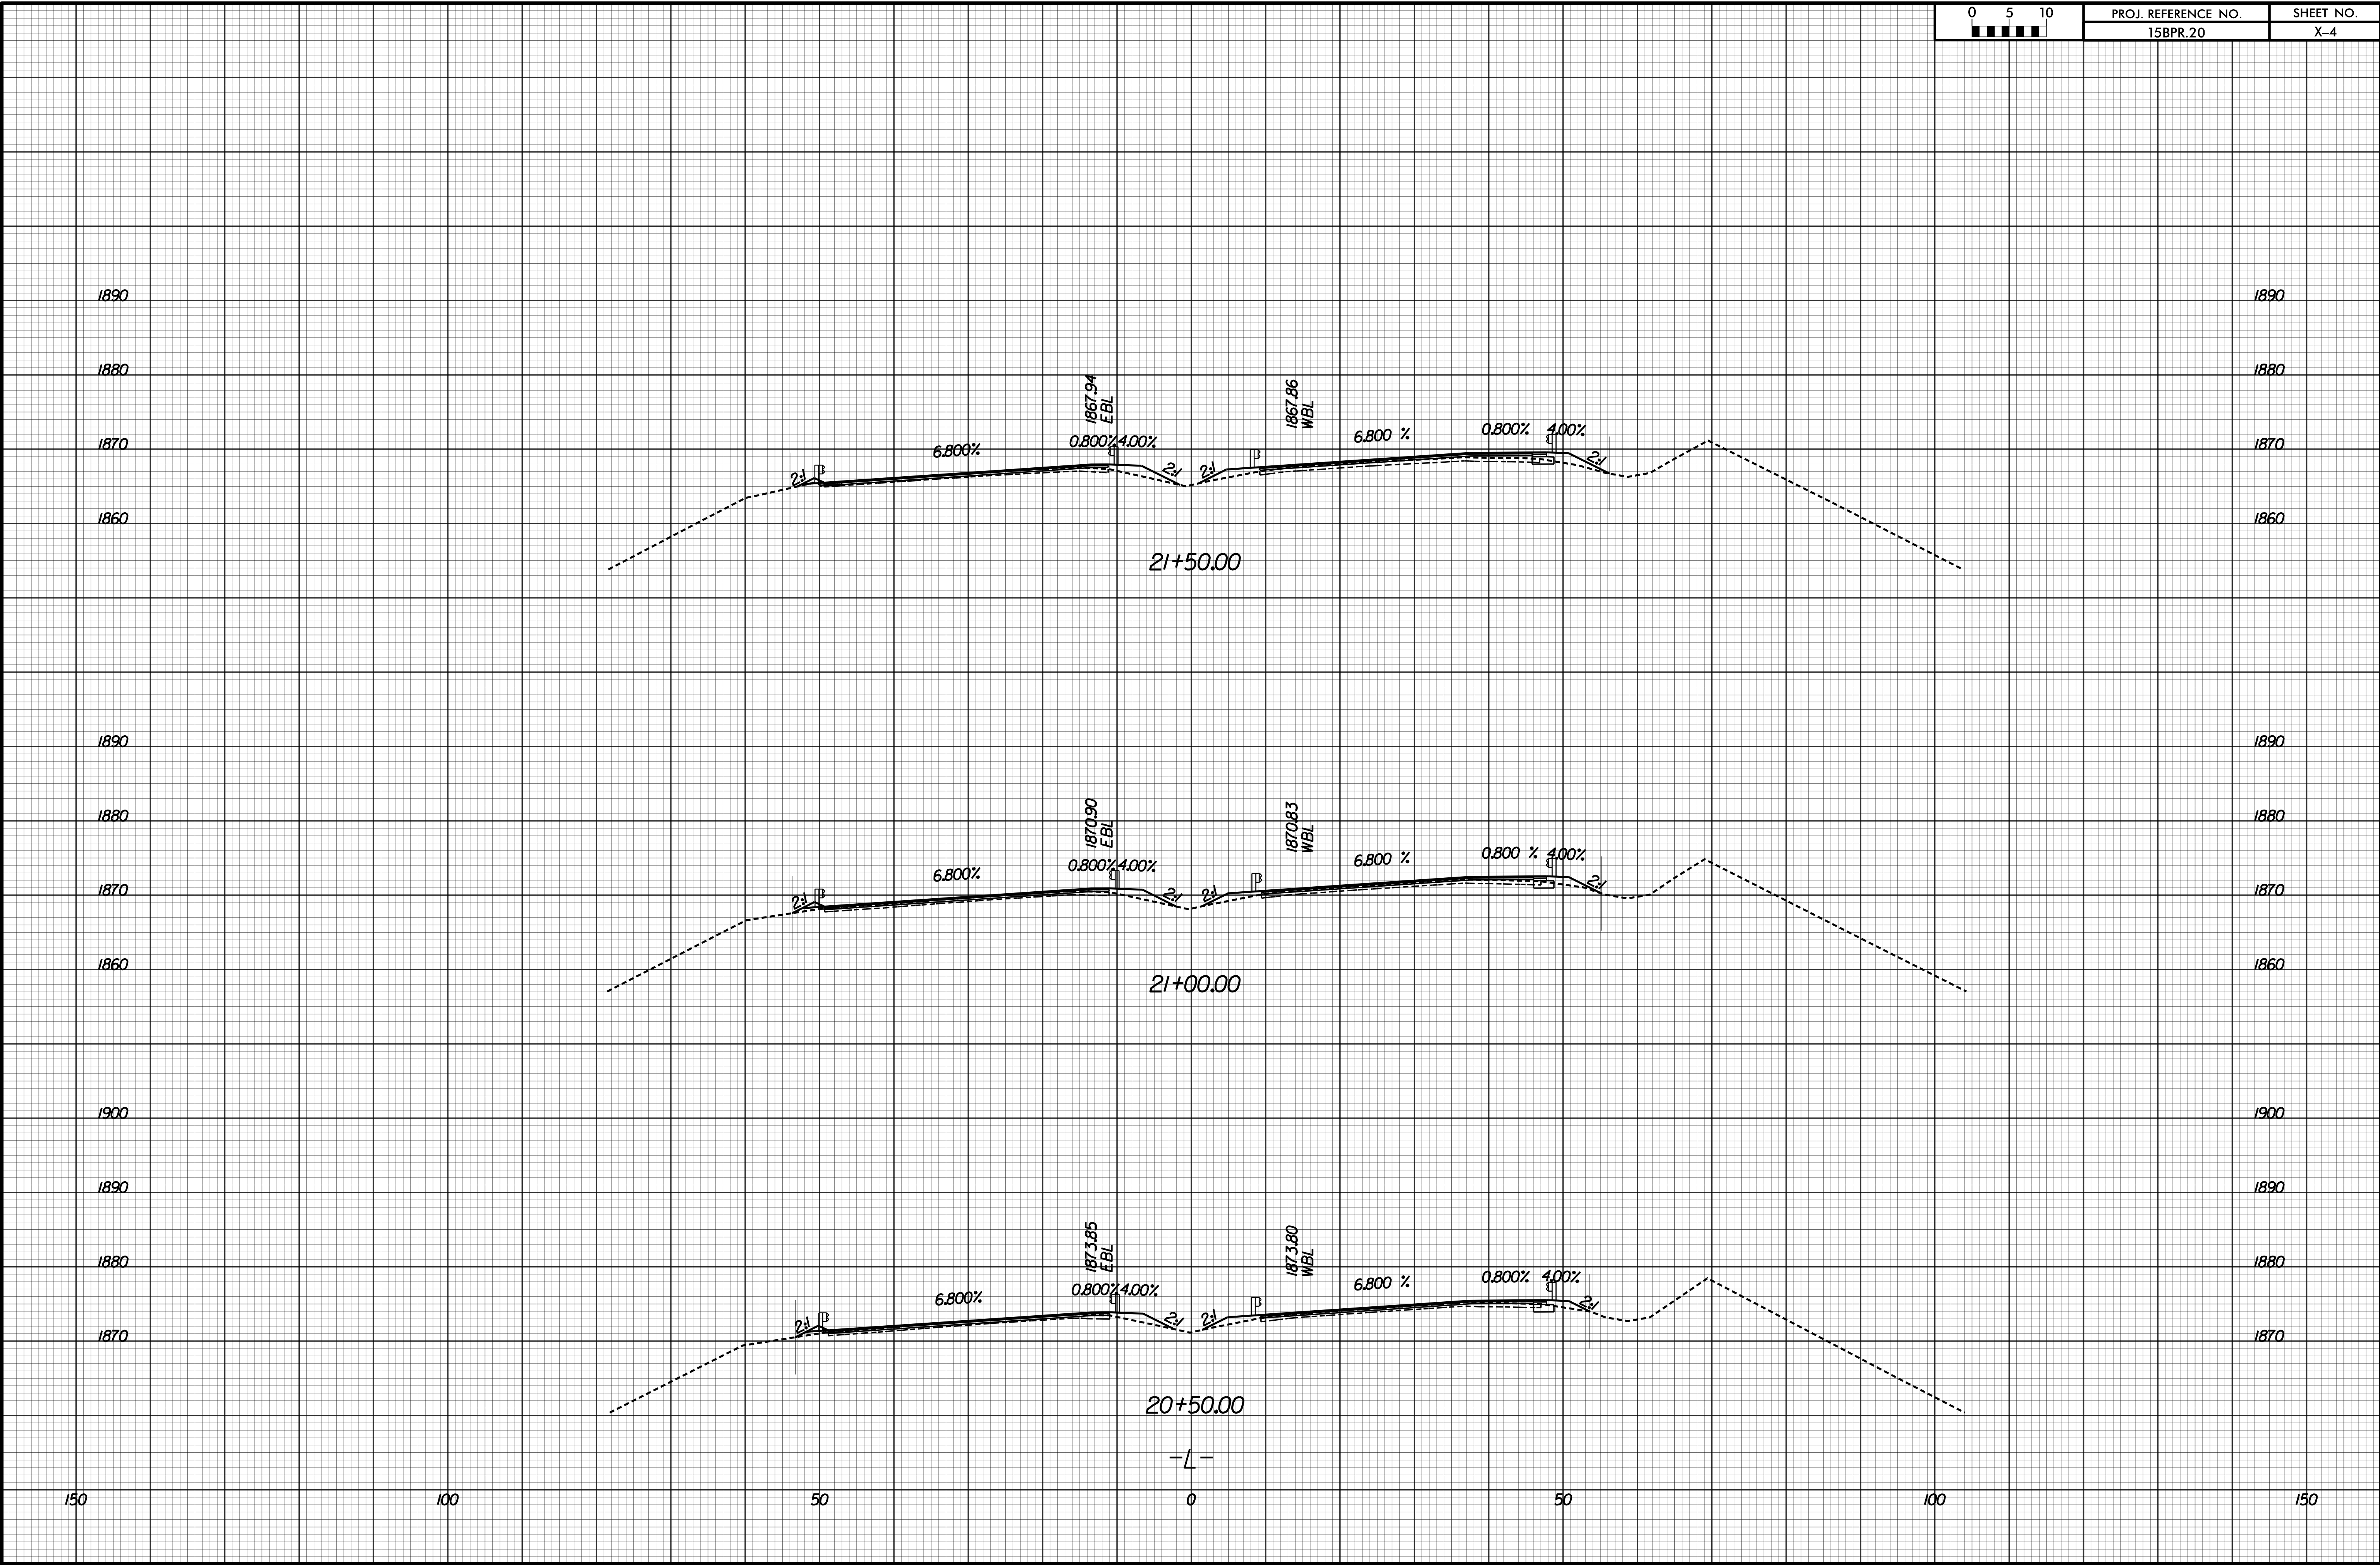


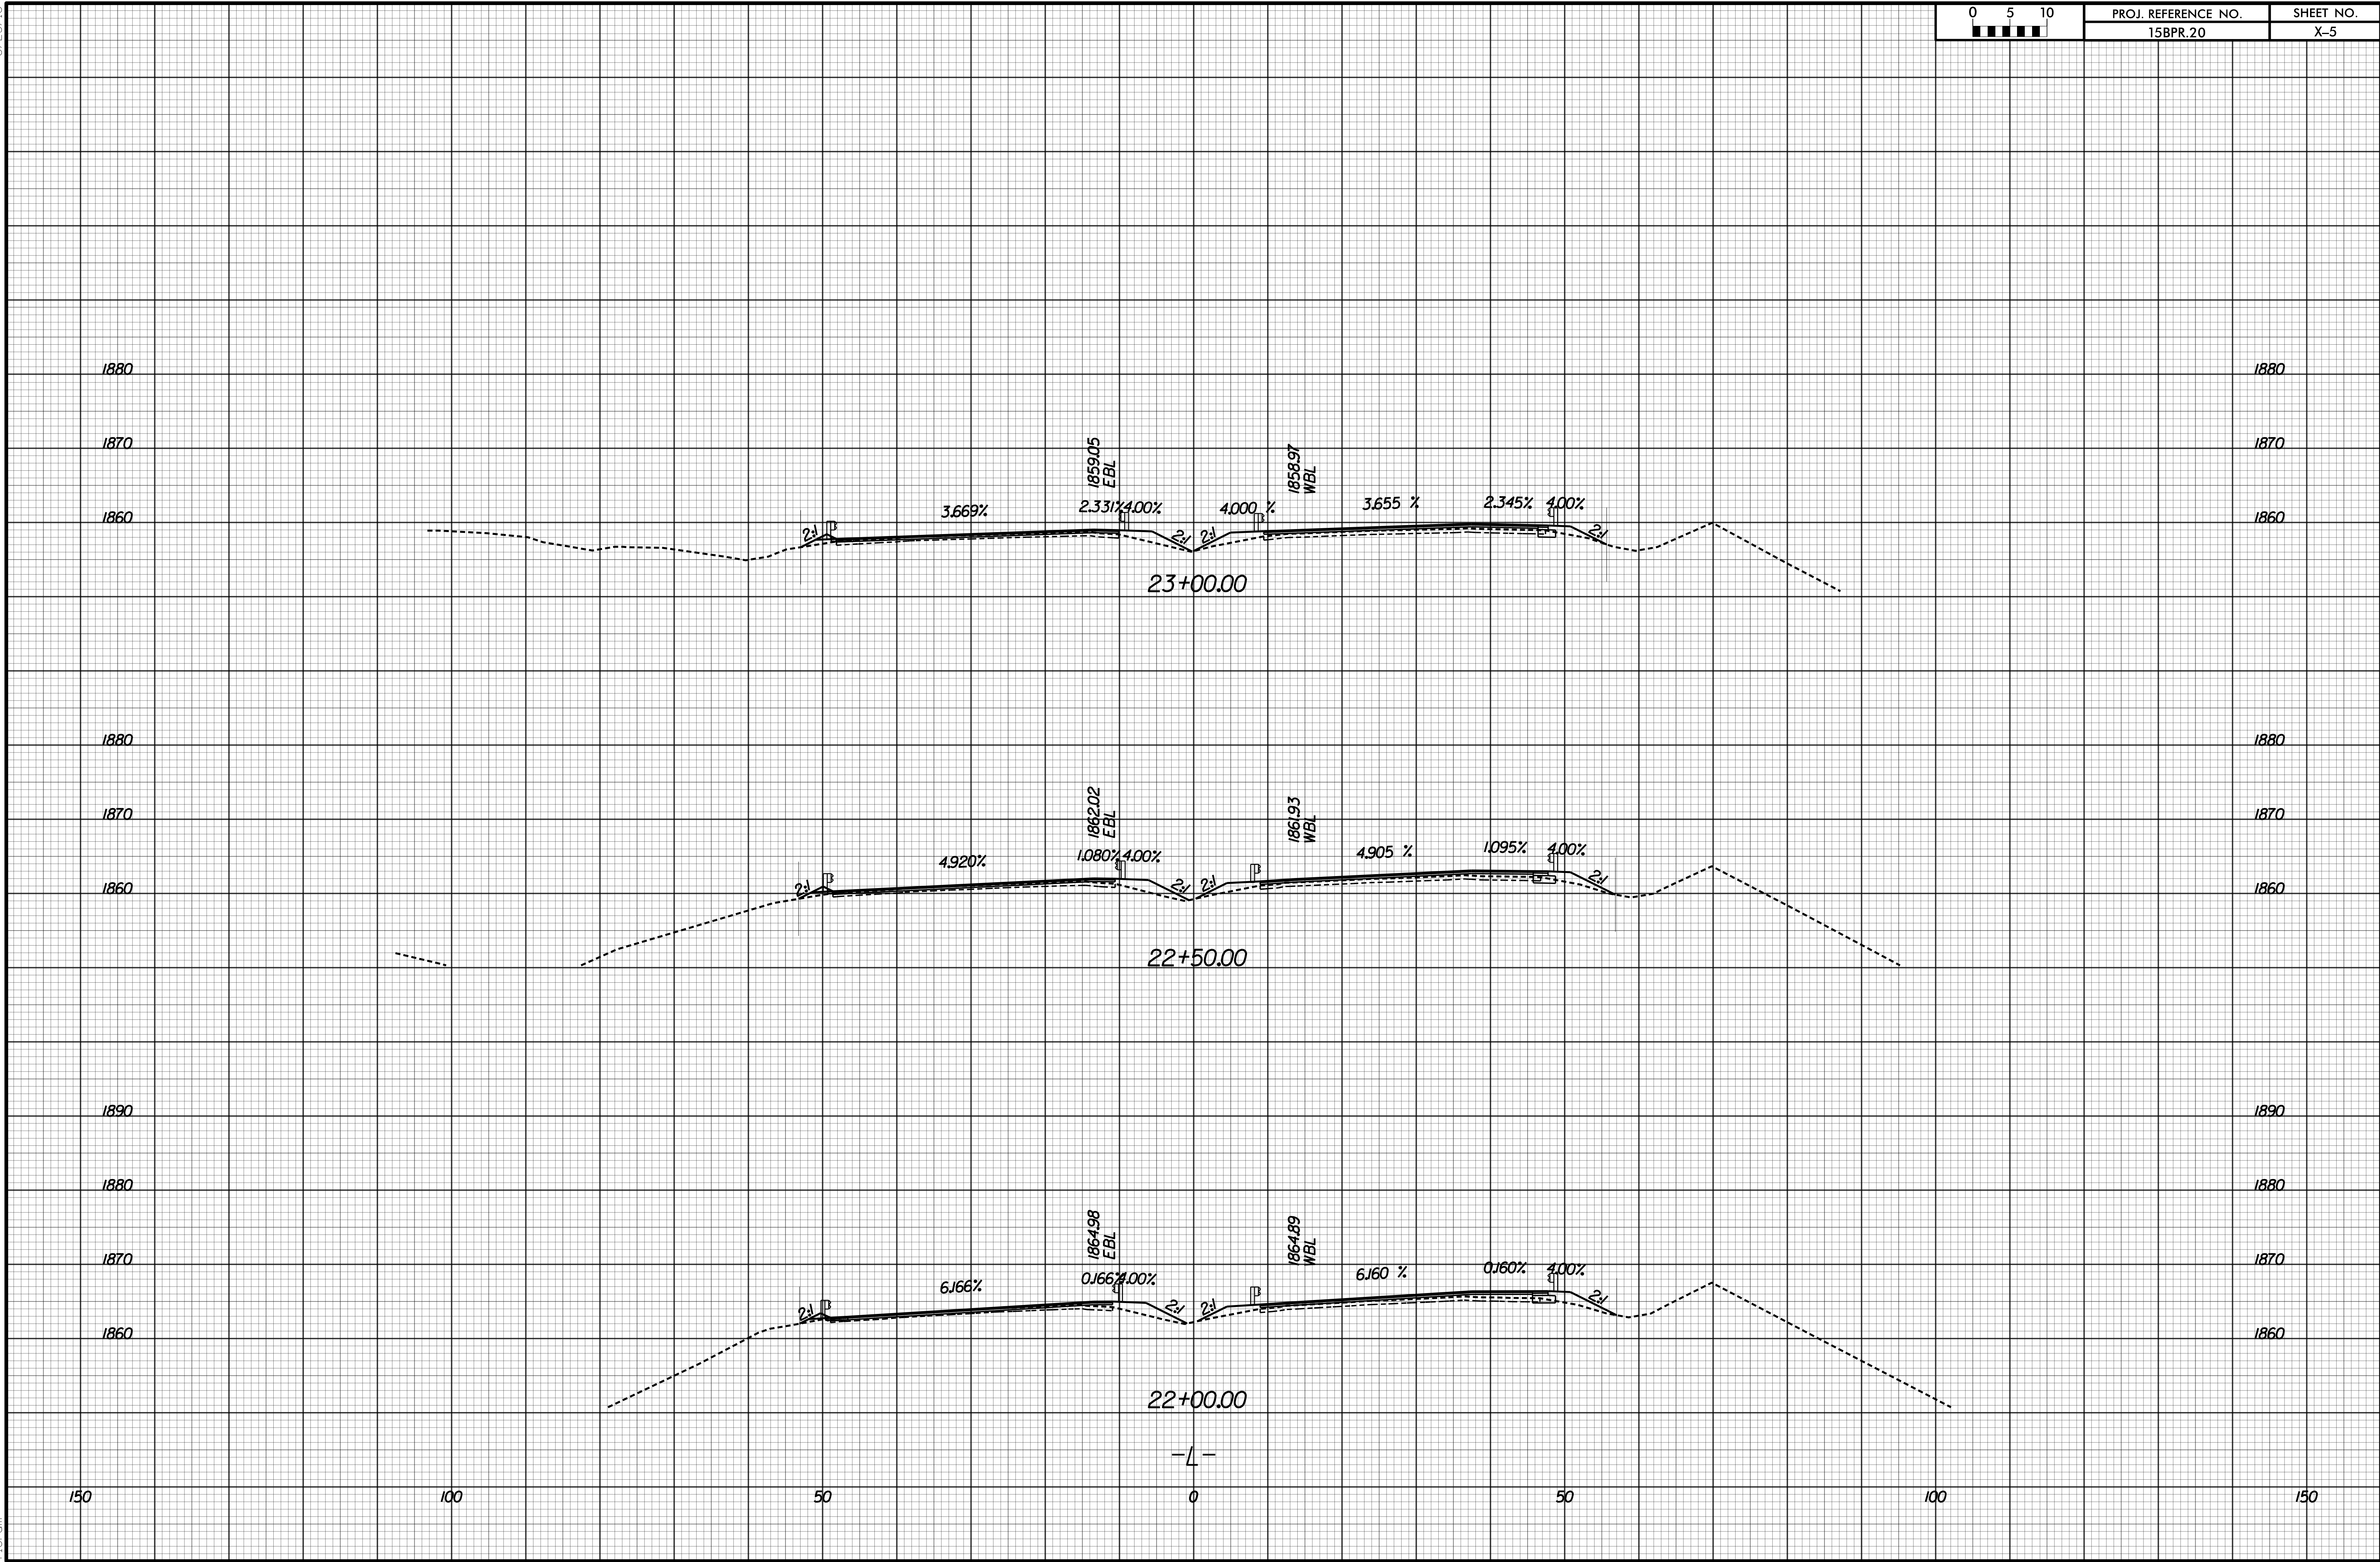


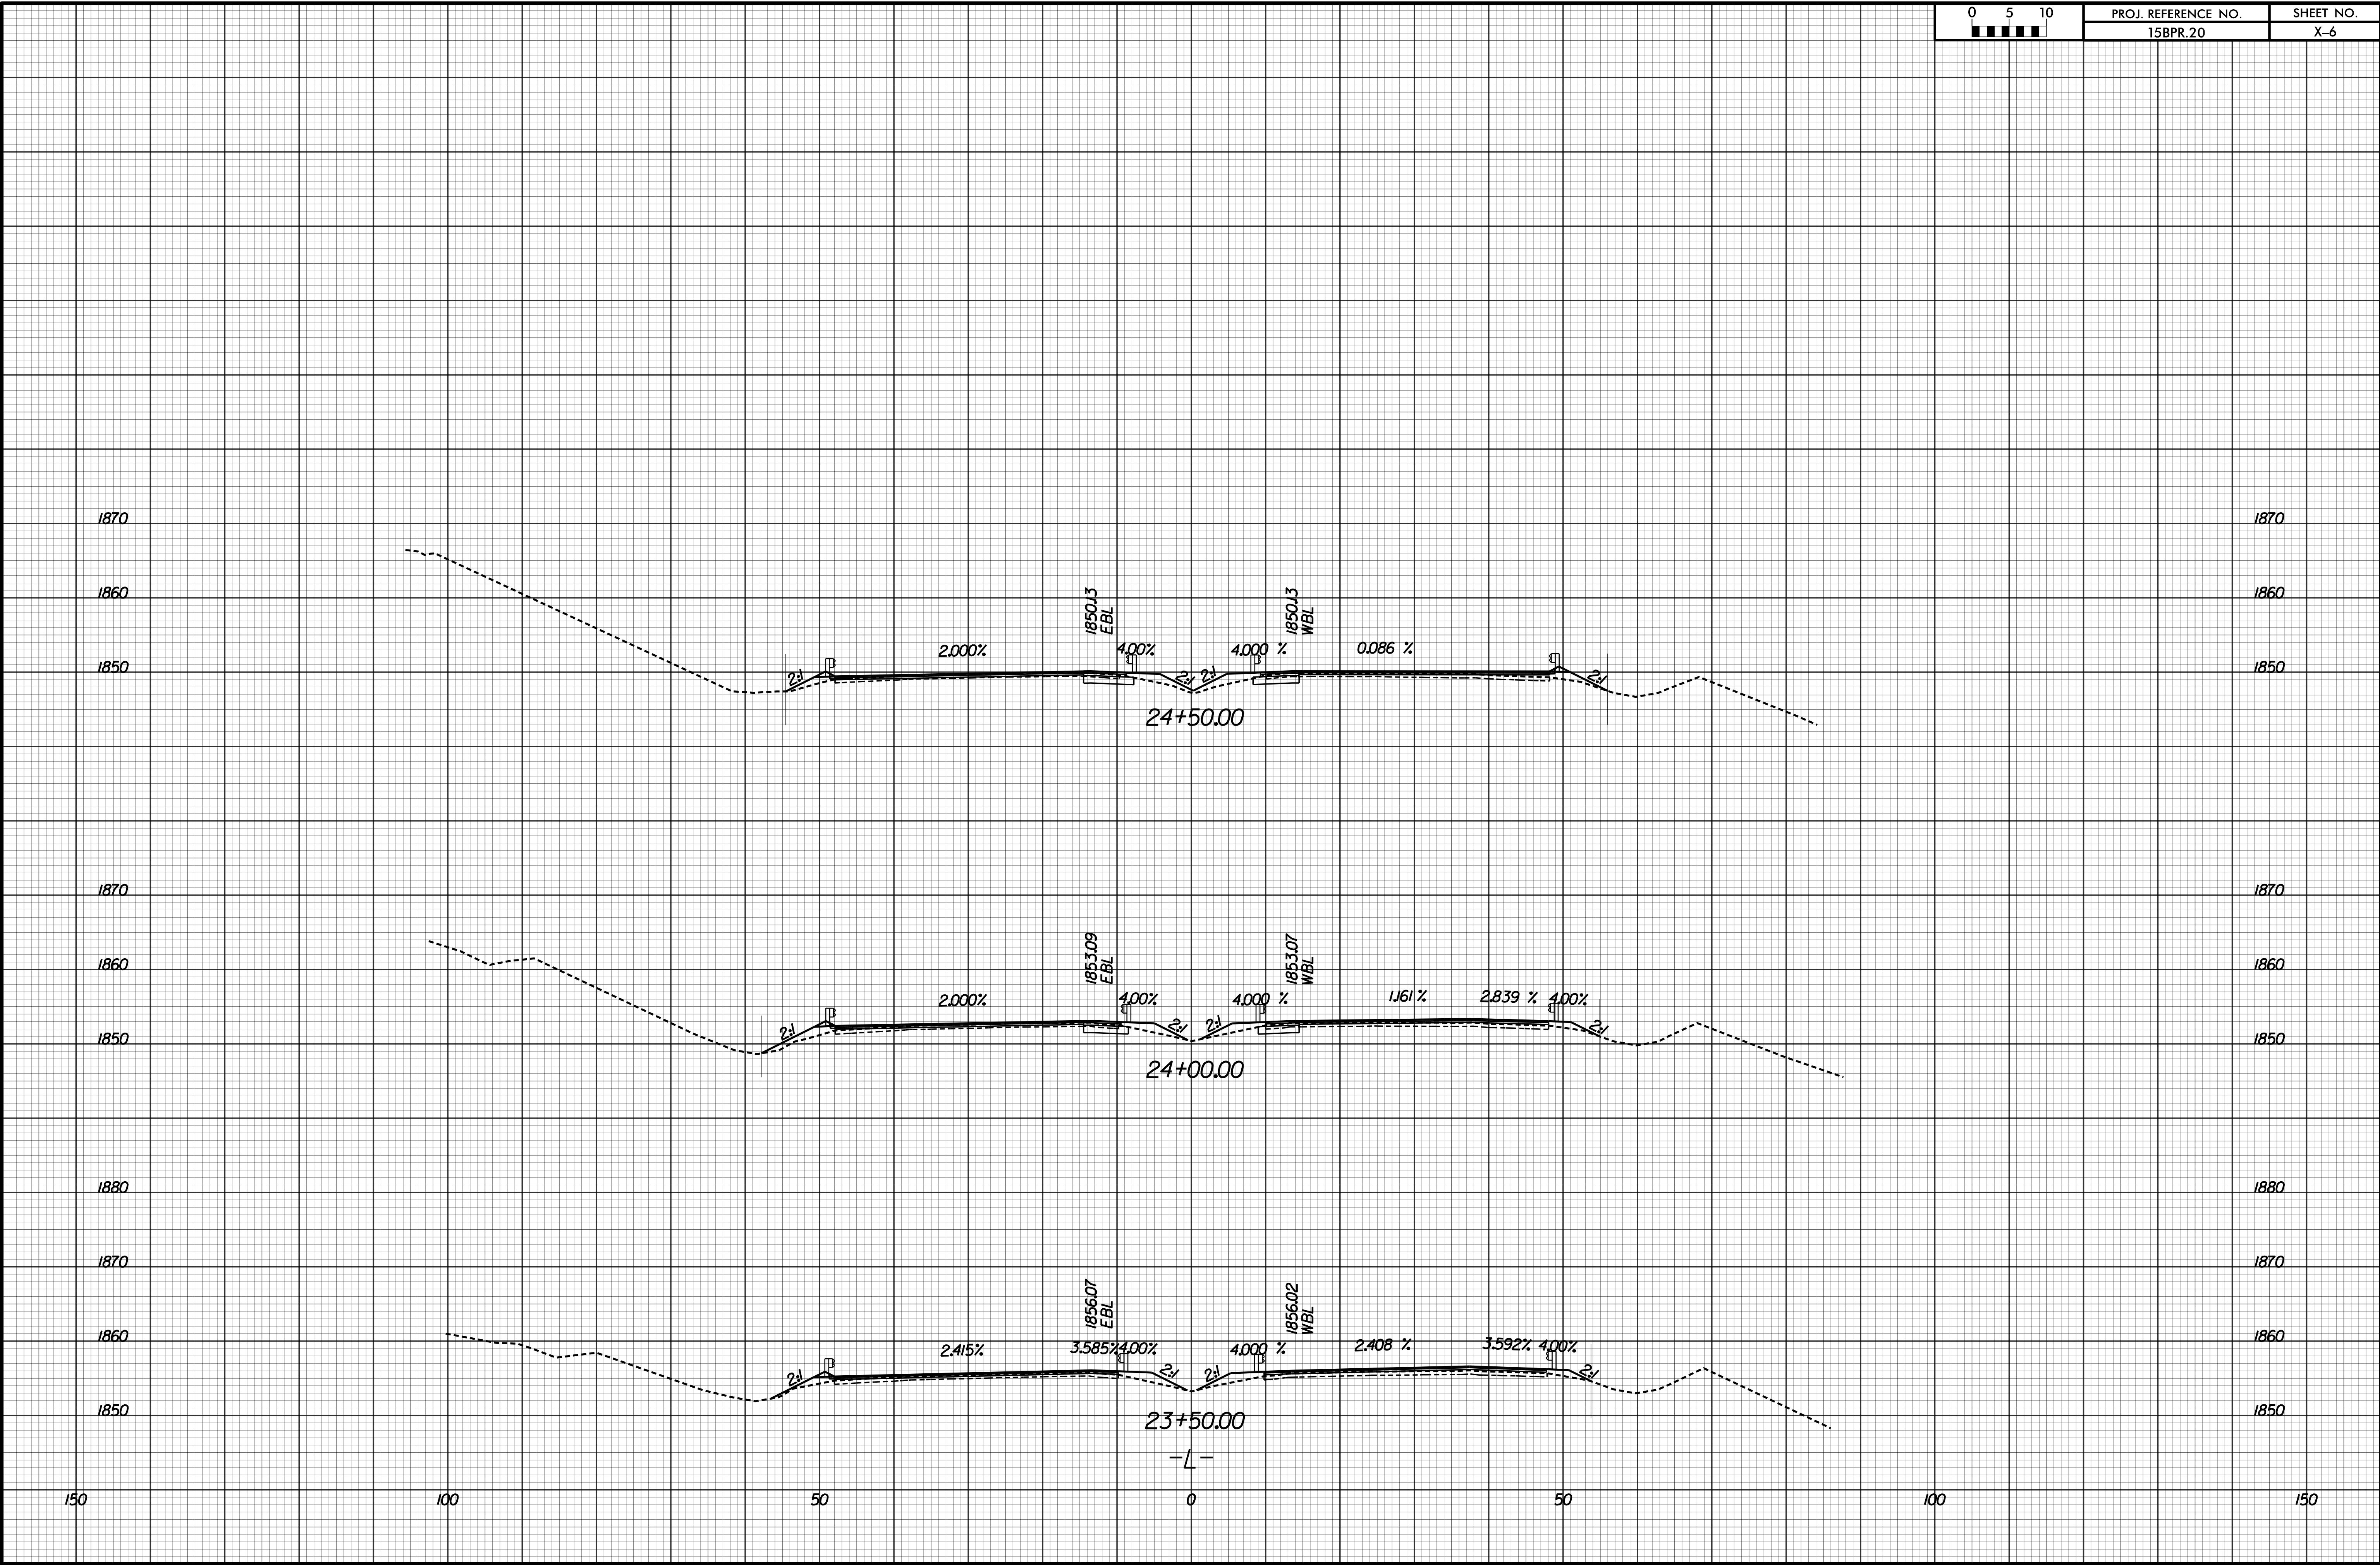


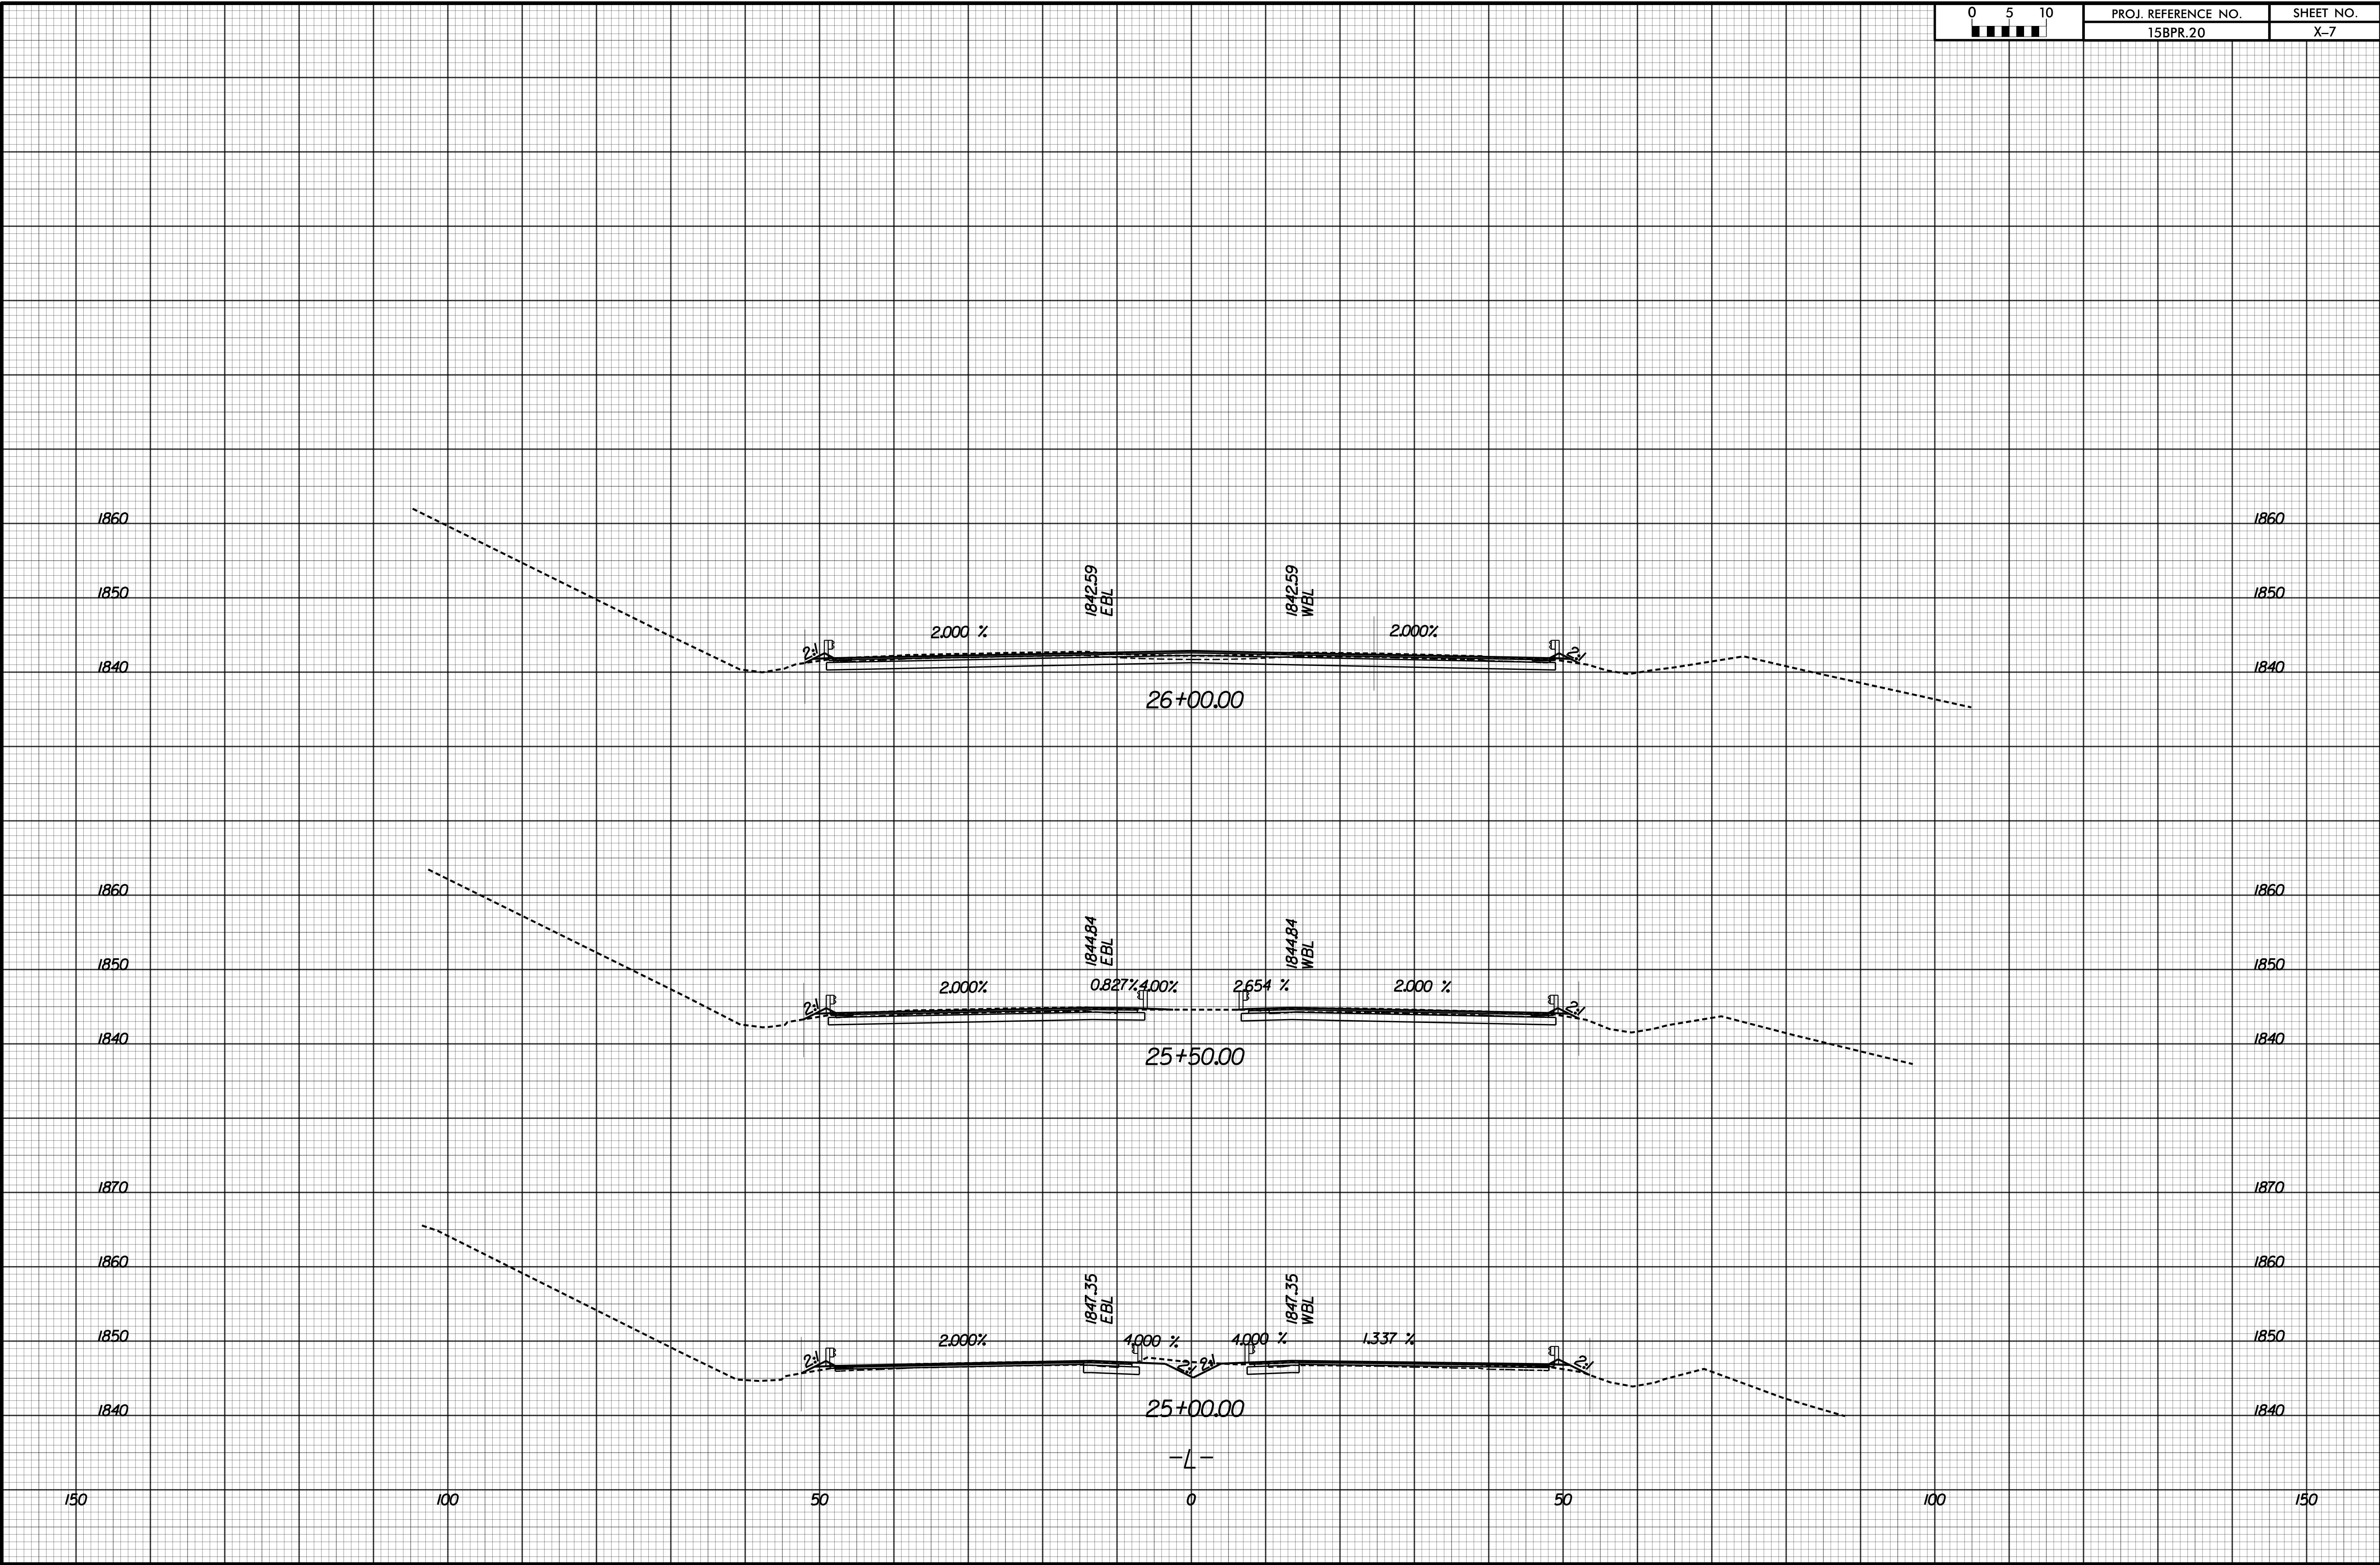



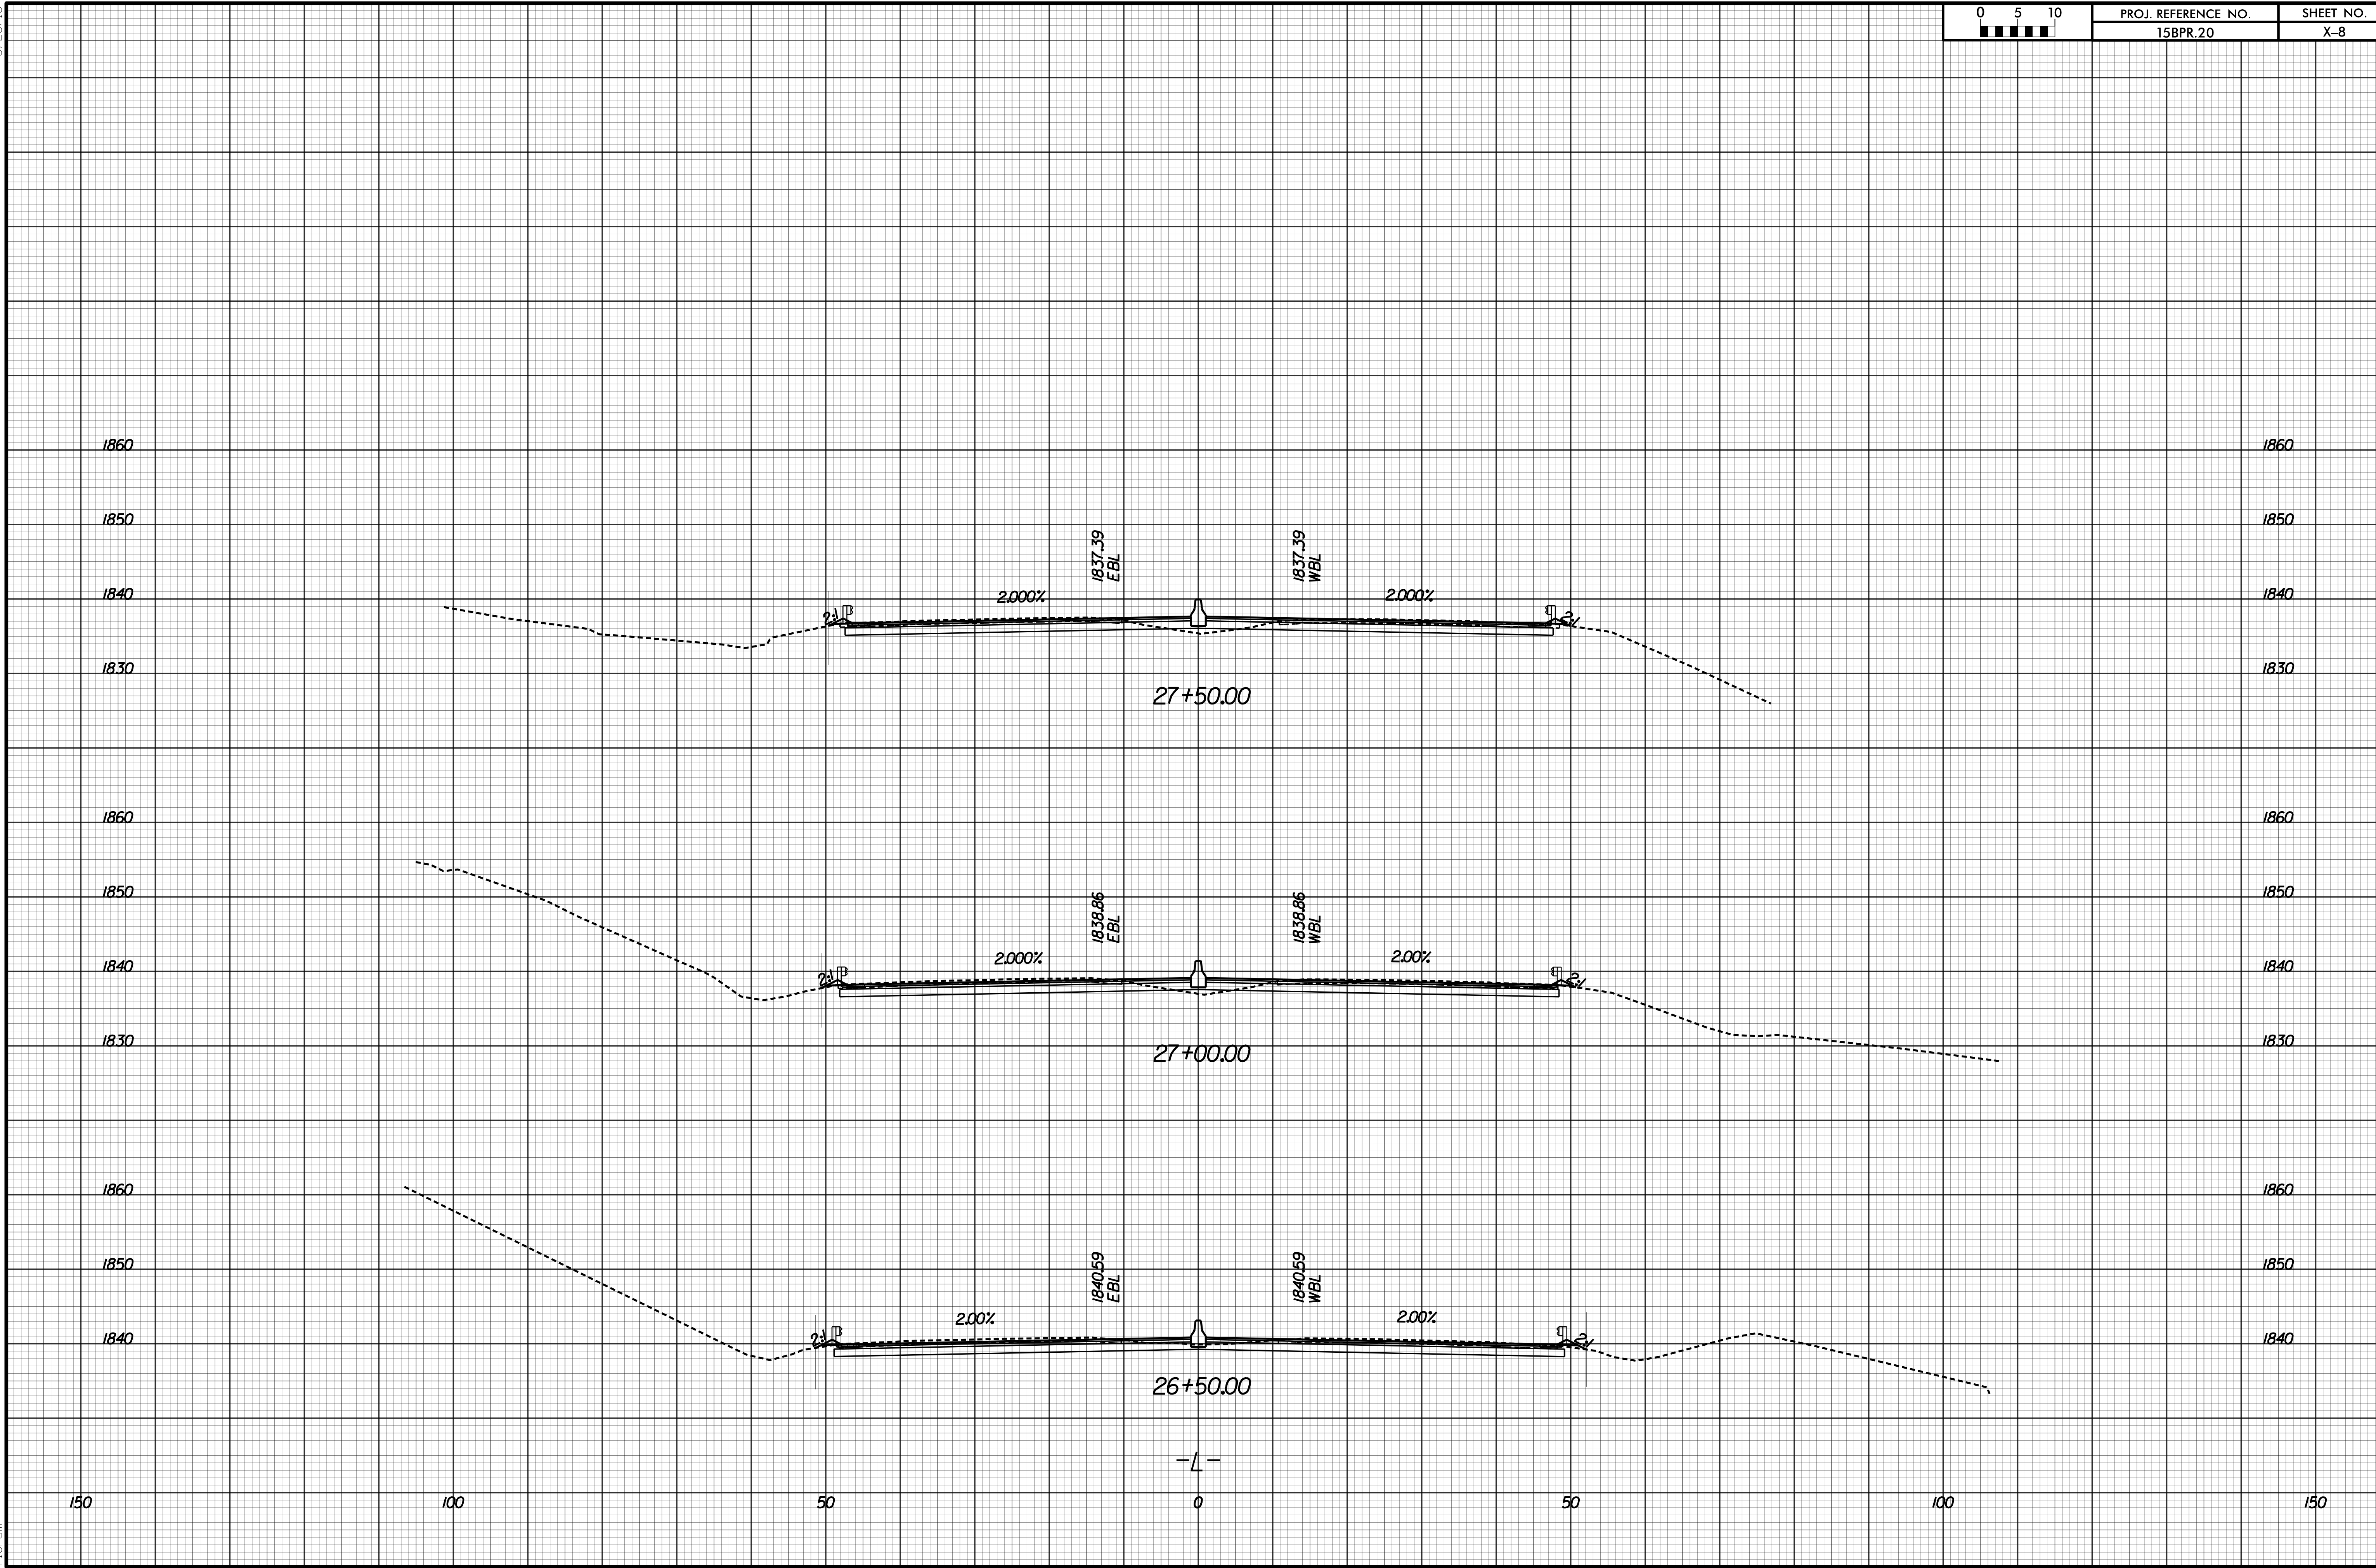

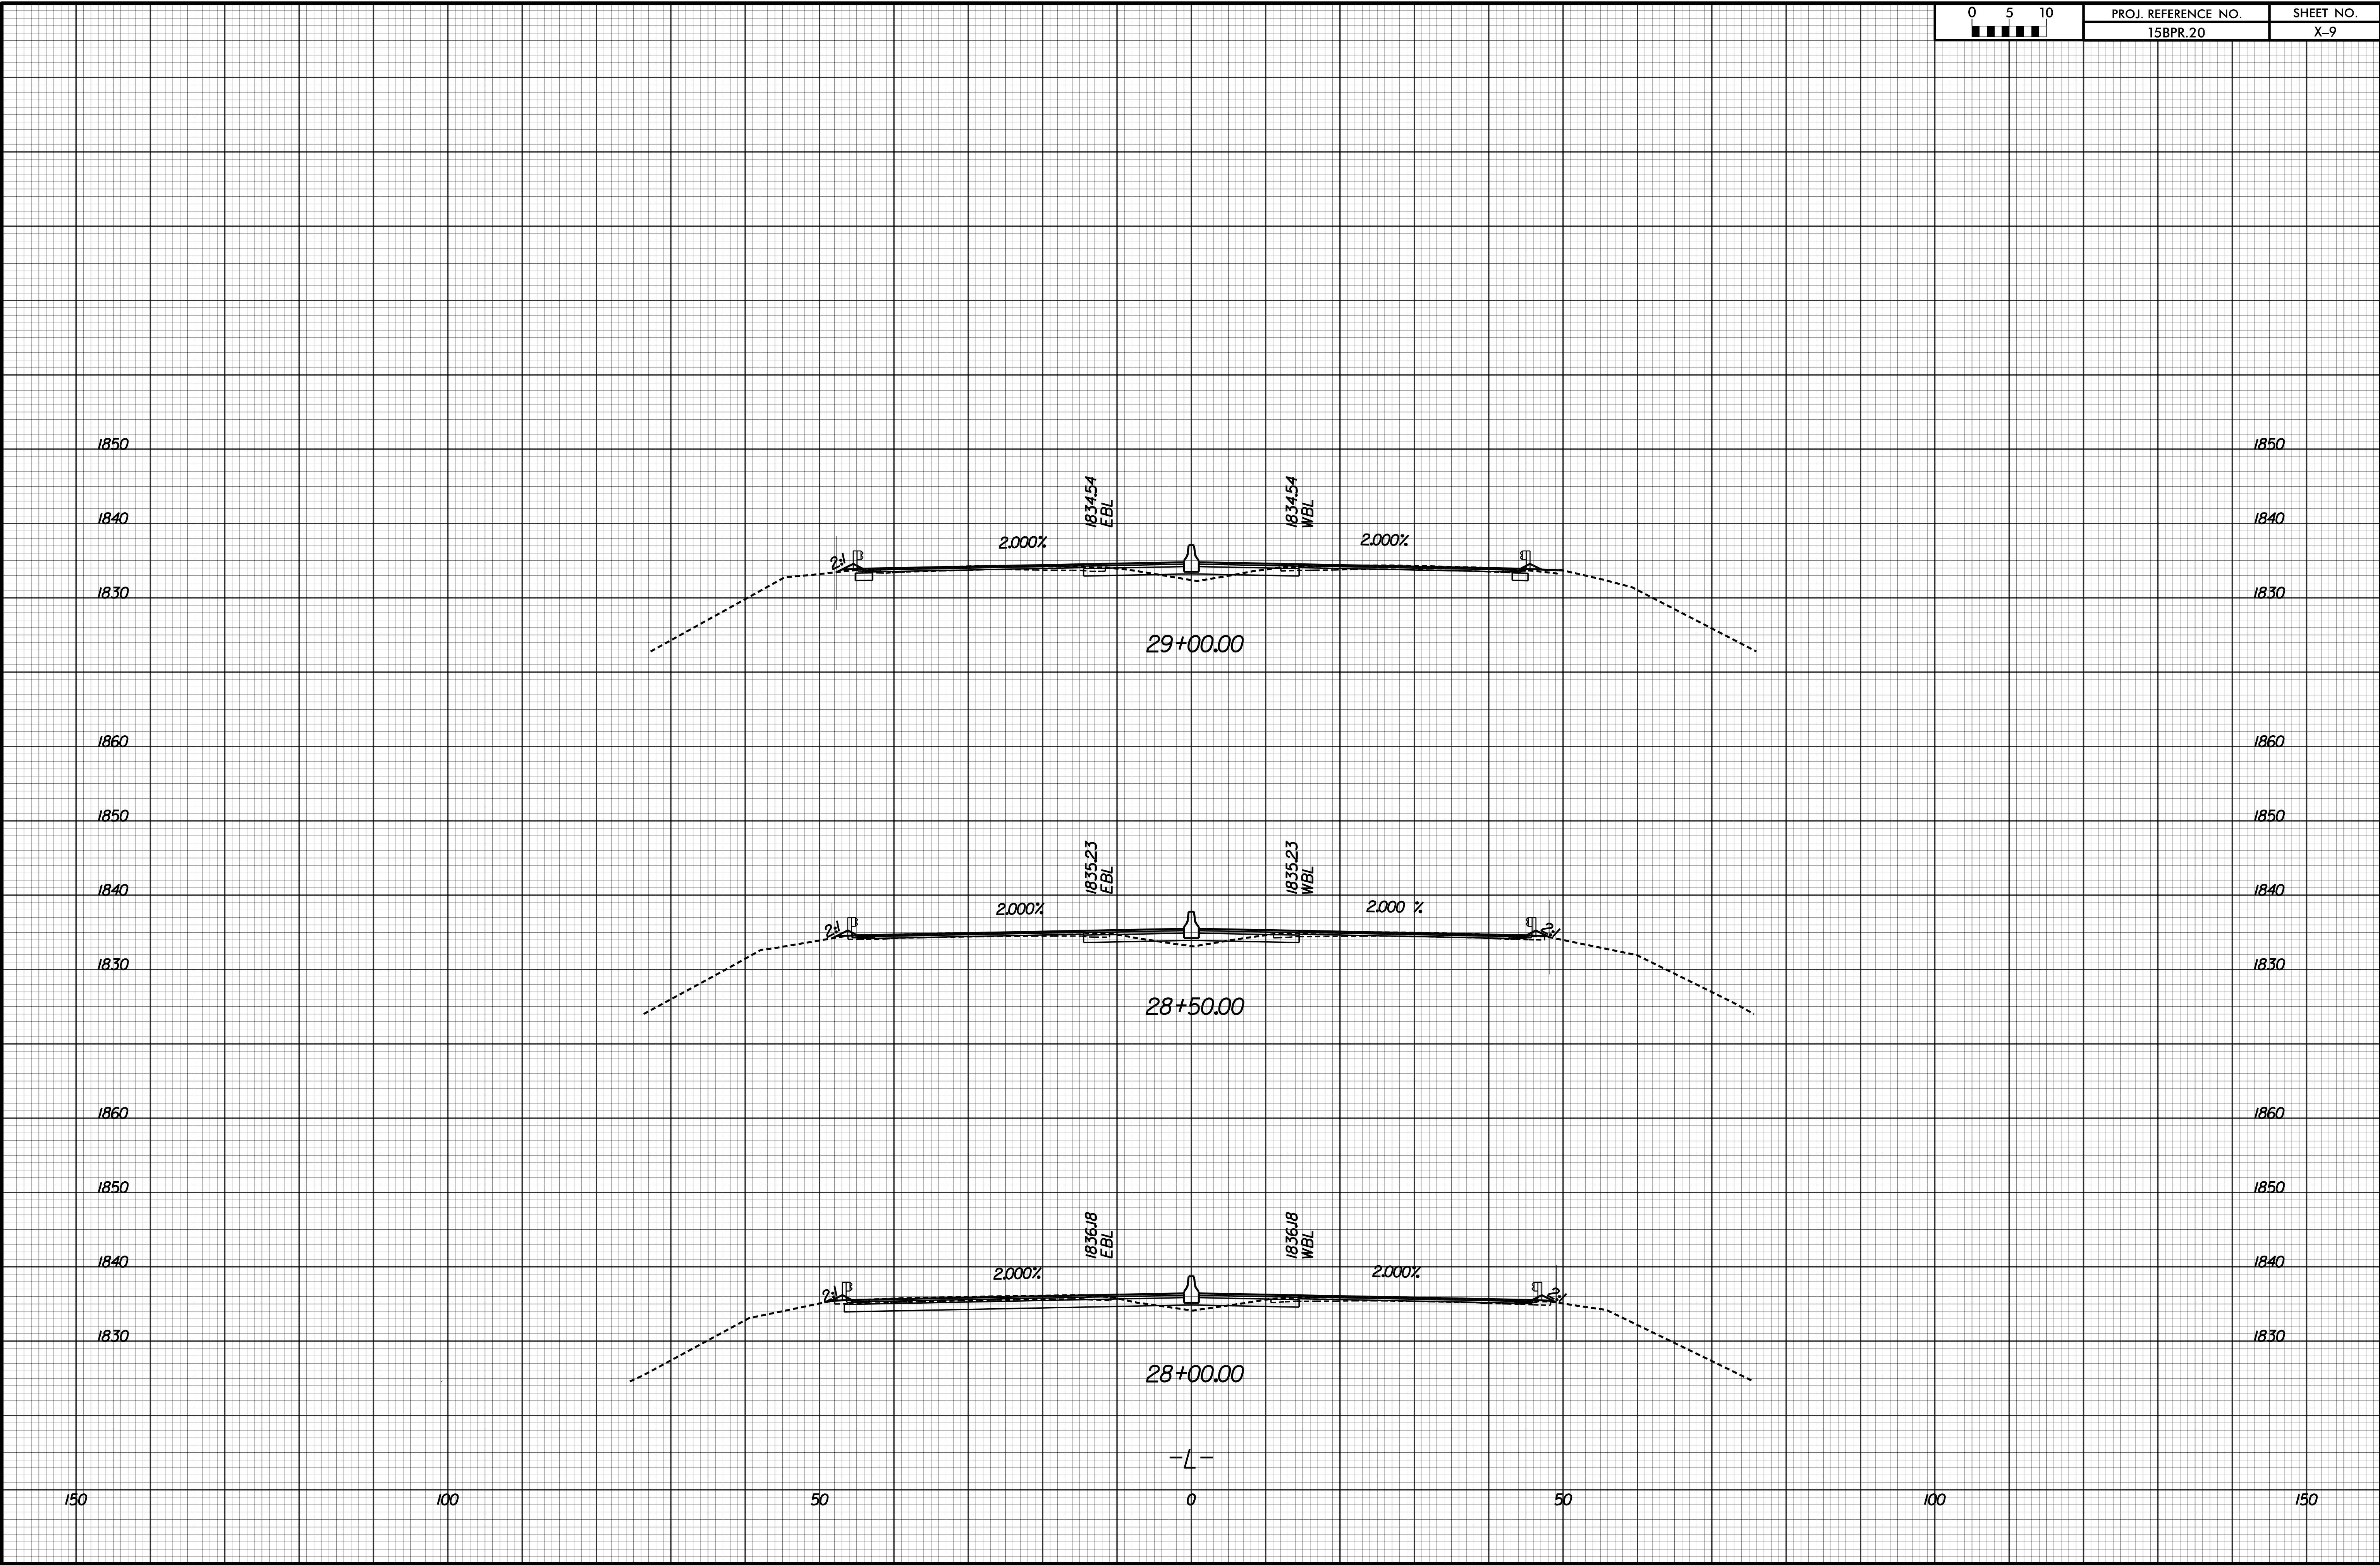

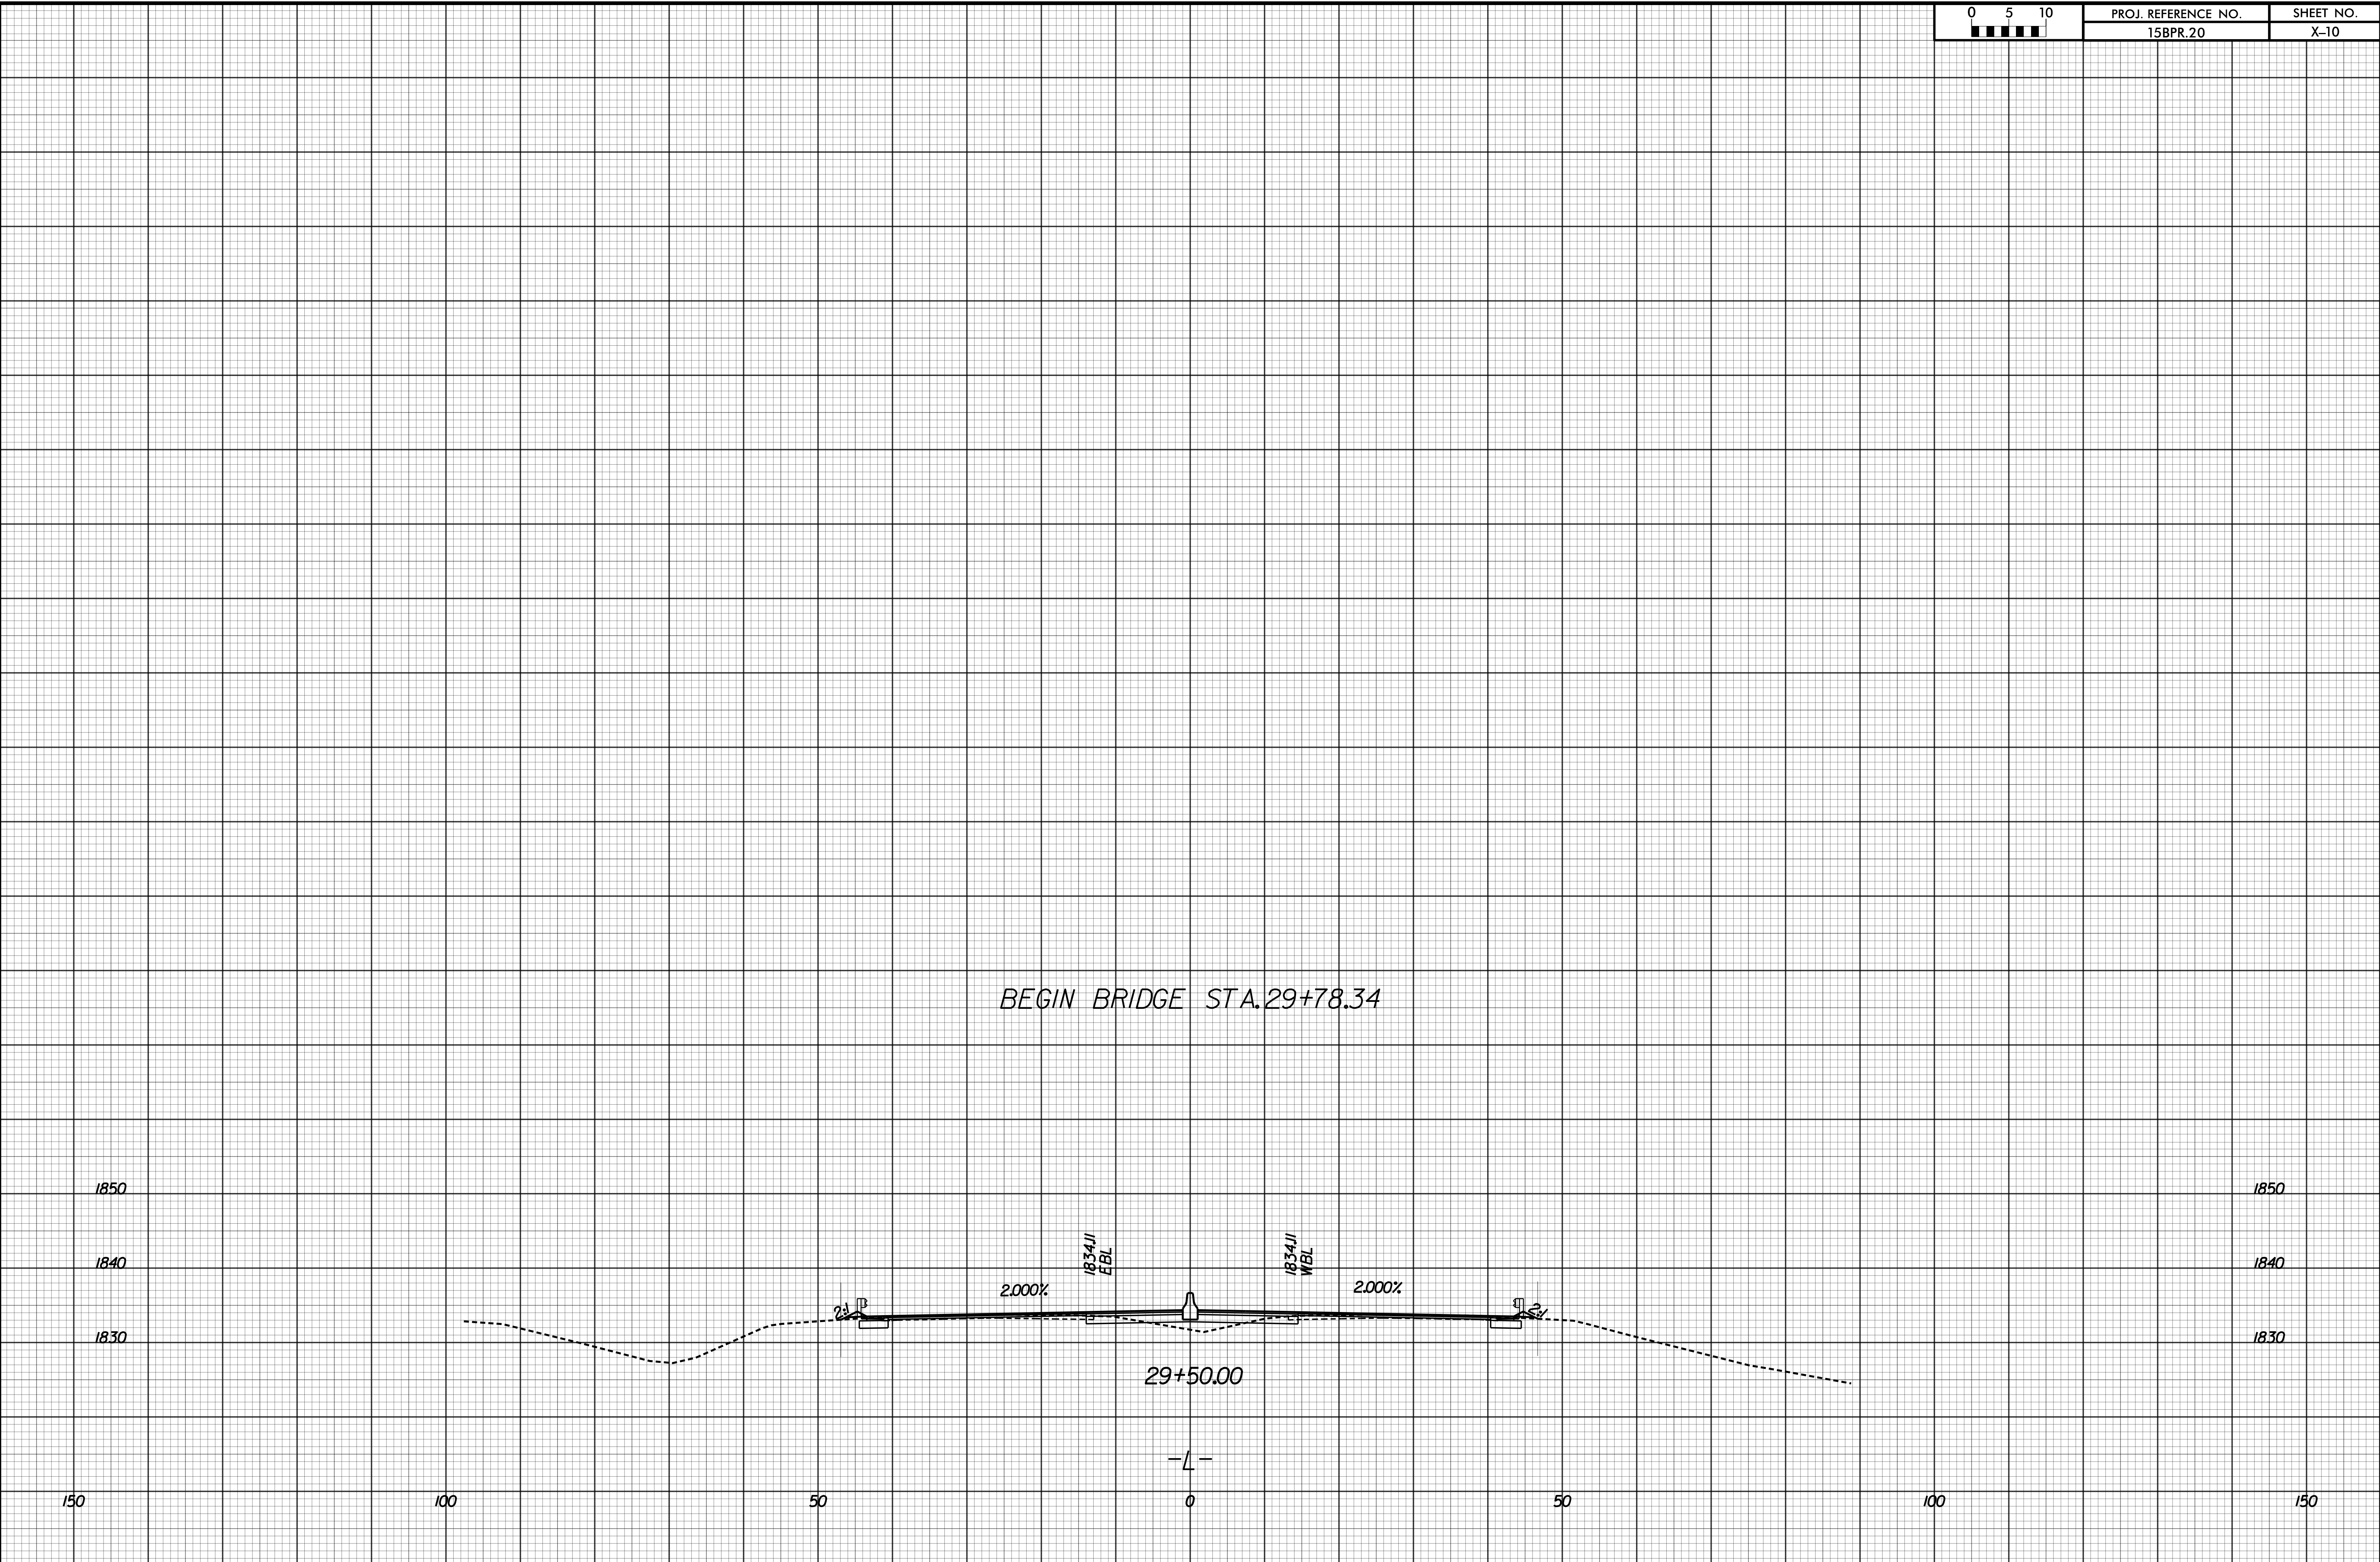

BEGIN BRIDGE STA. 29+78.34

1850

1850

1840

1840

1830

1830

150

100

50

0

50

100

150

29+78.34

2.000%

1834.11  
EBL


29+50.00

-L-

1834.11  
WBL


2.000%


29+21.66

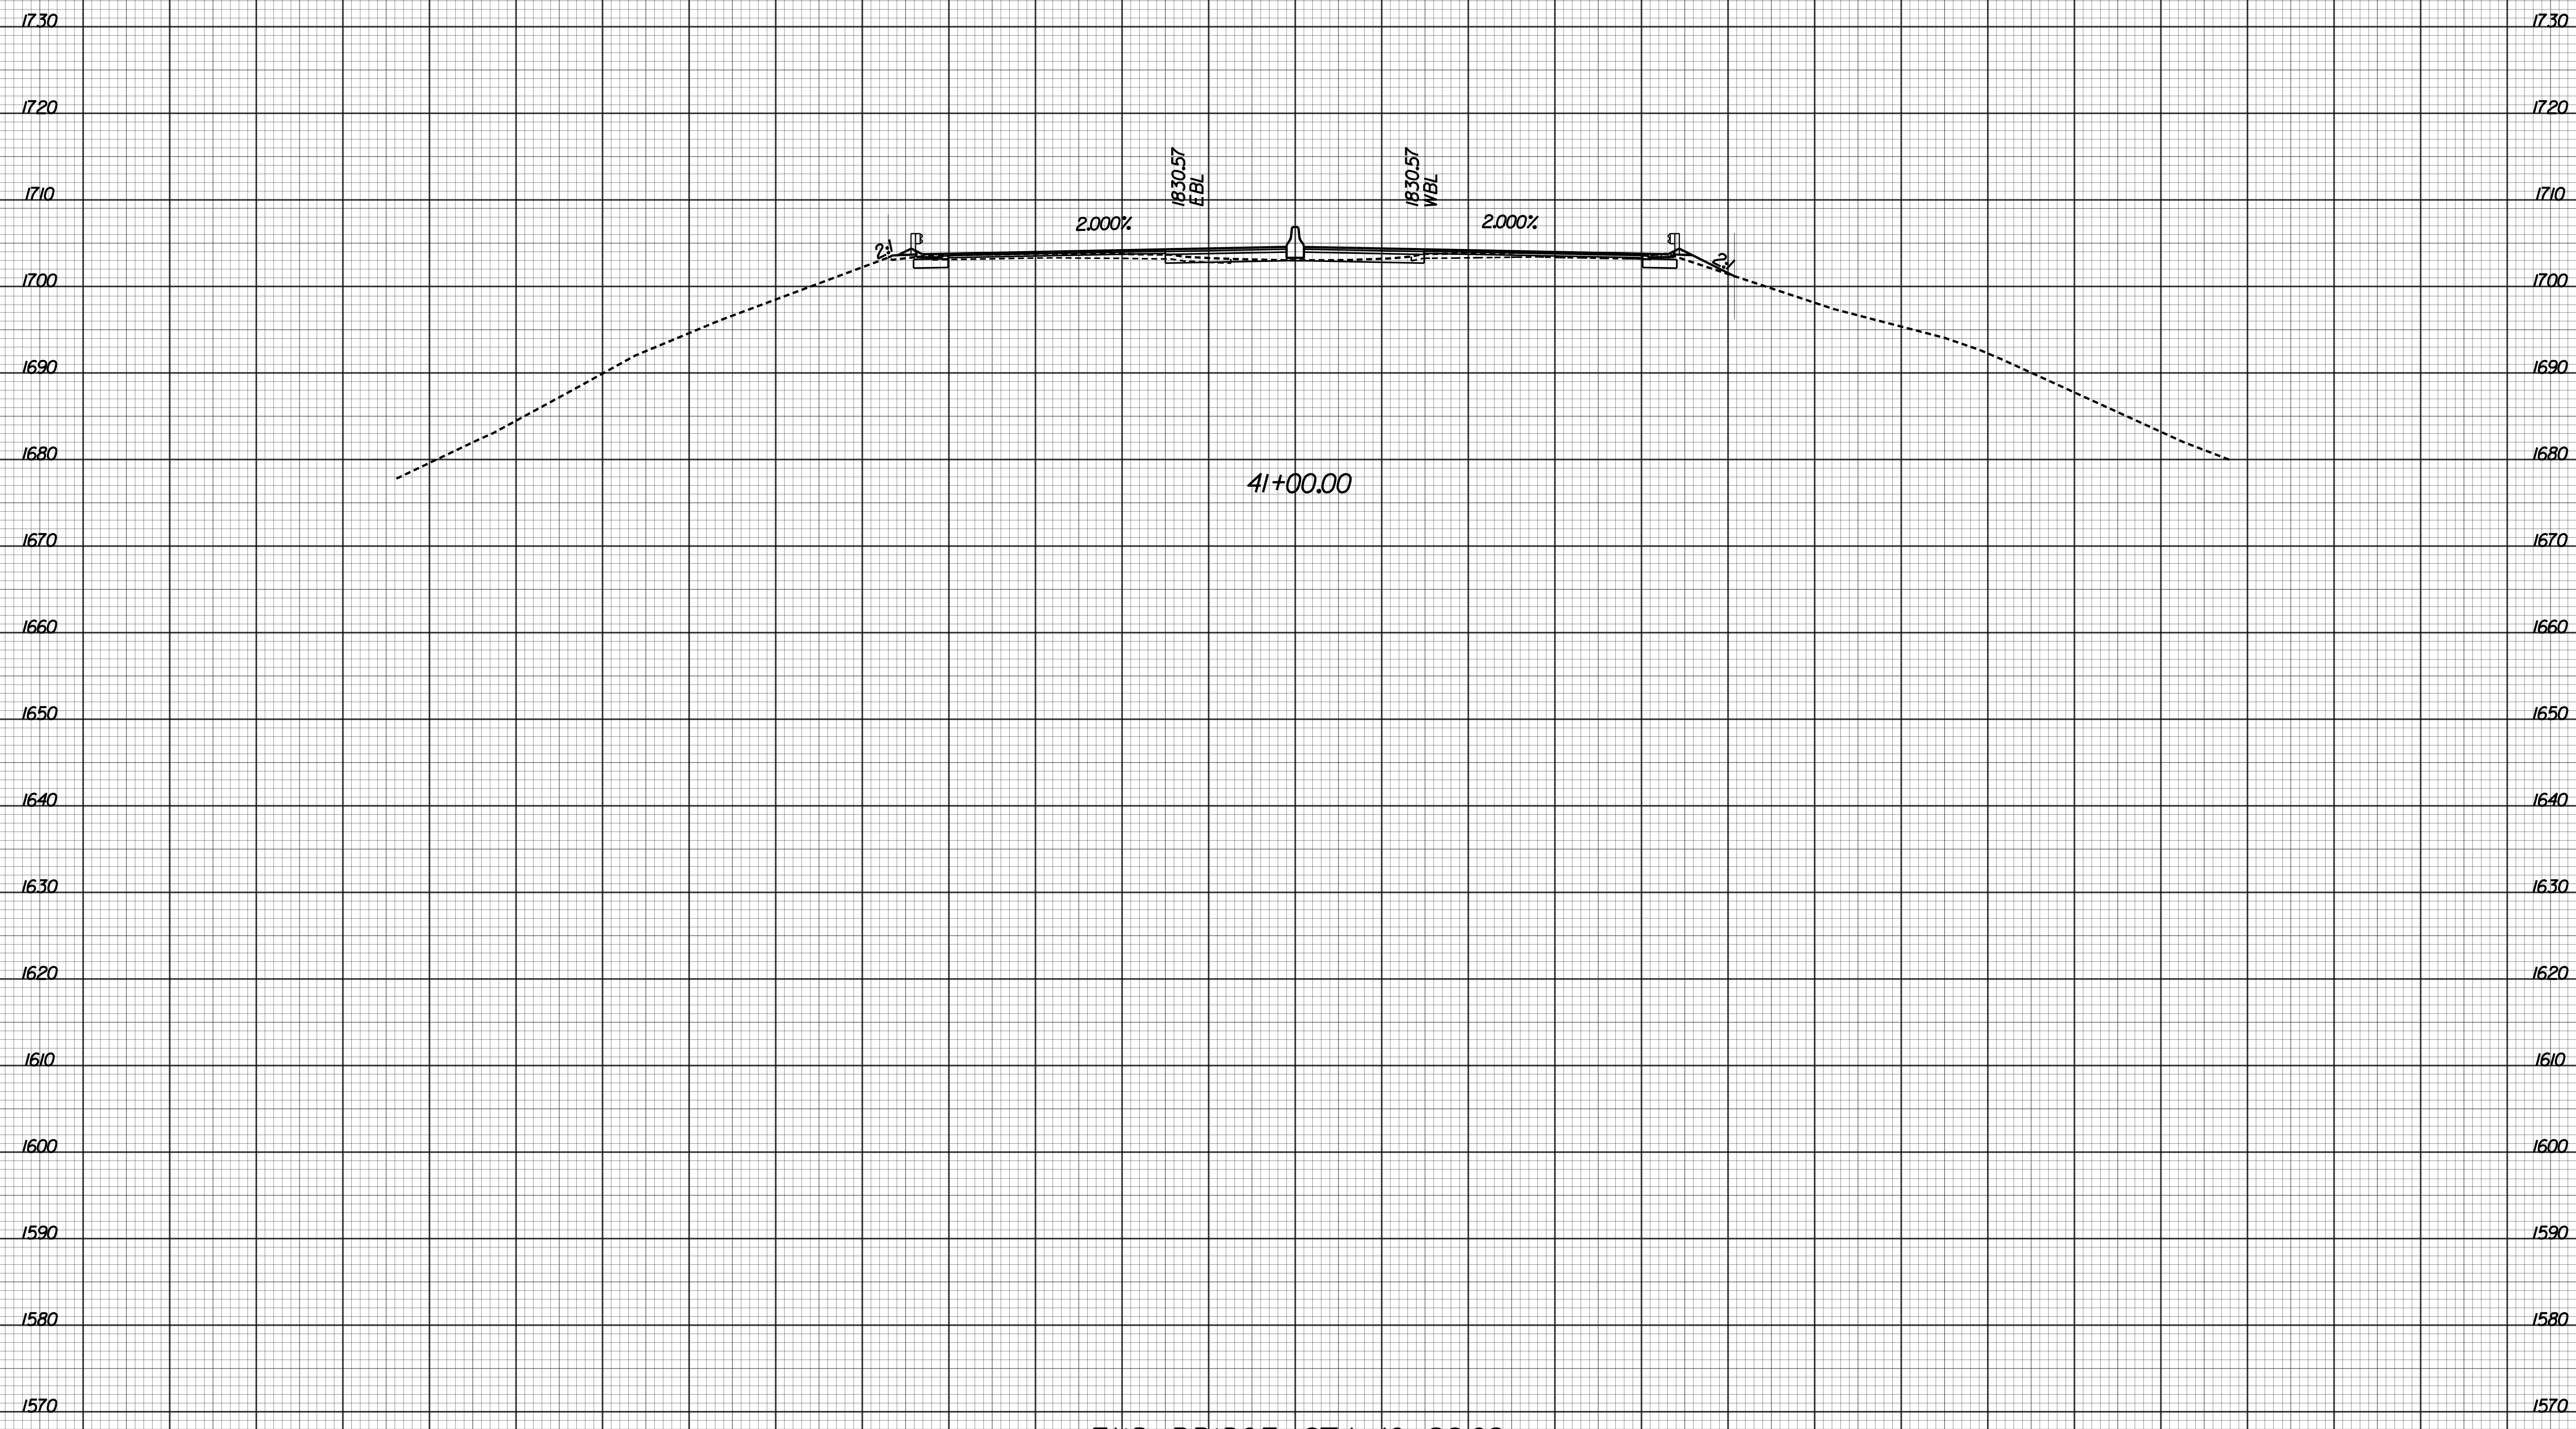

END BRIDGE STA. 40+82.09

-L-

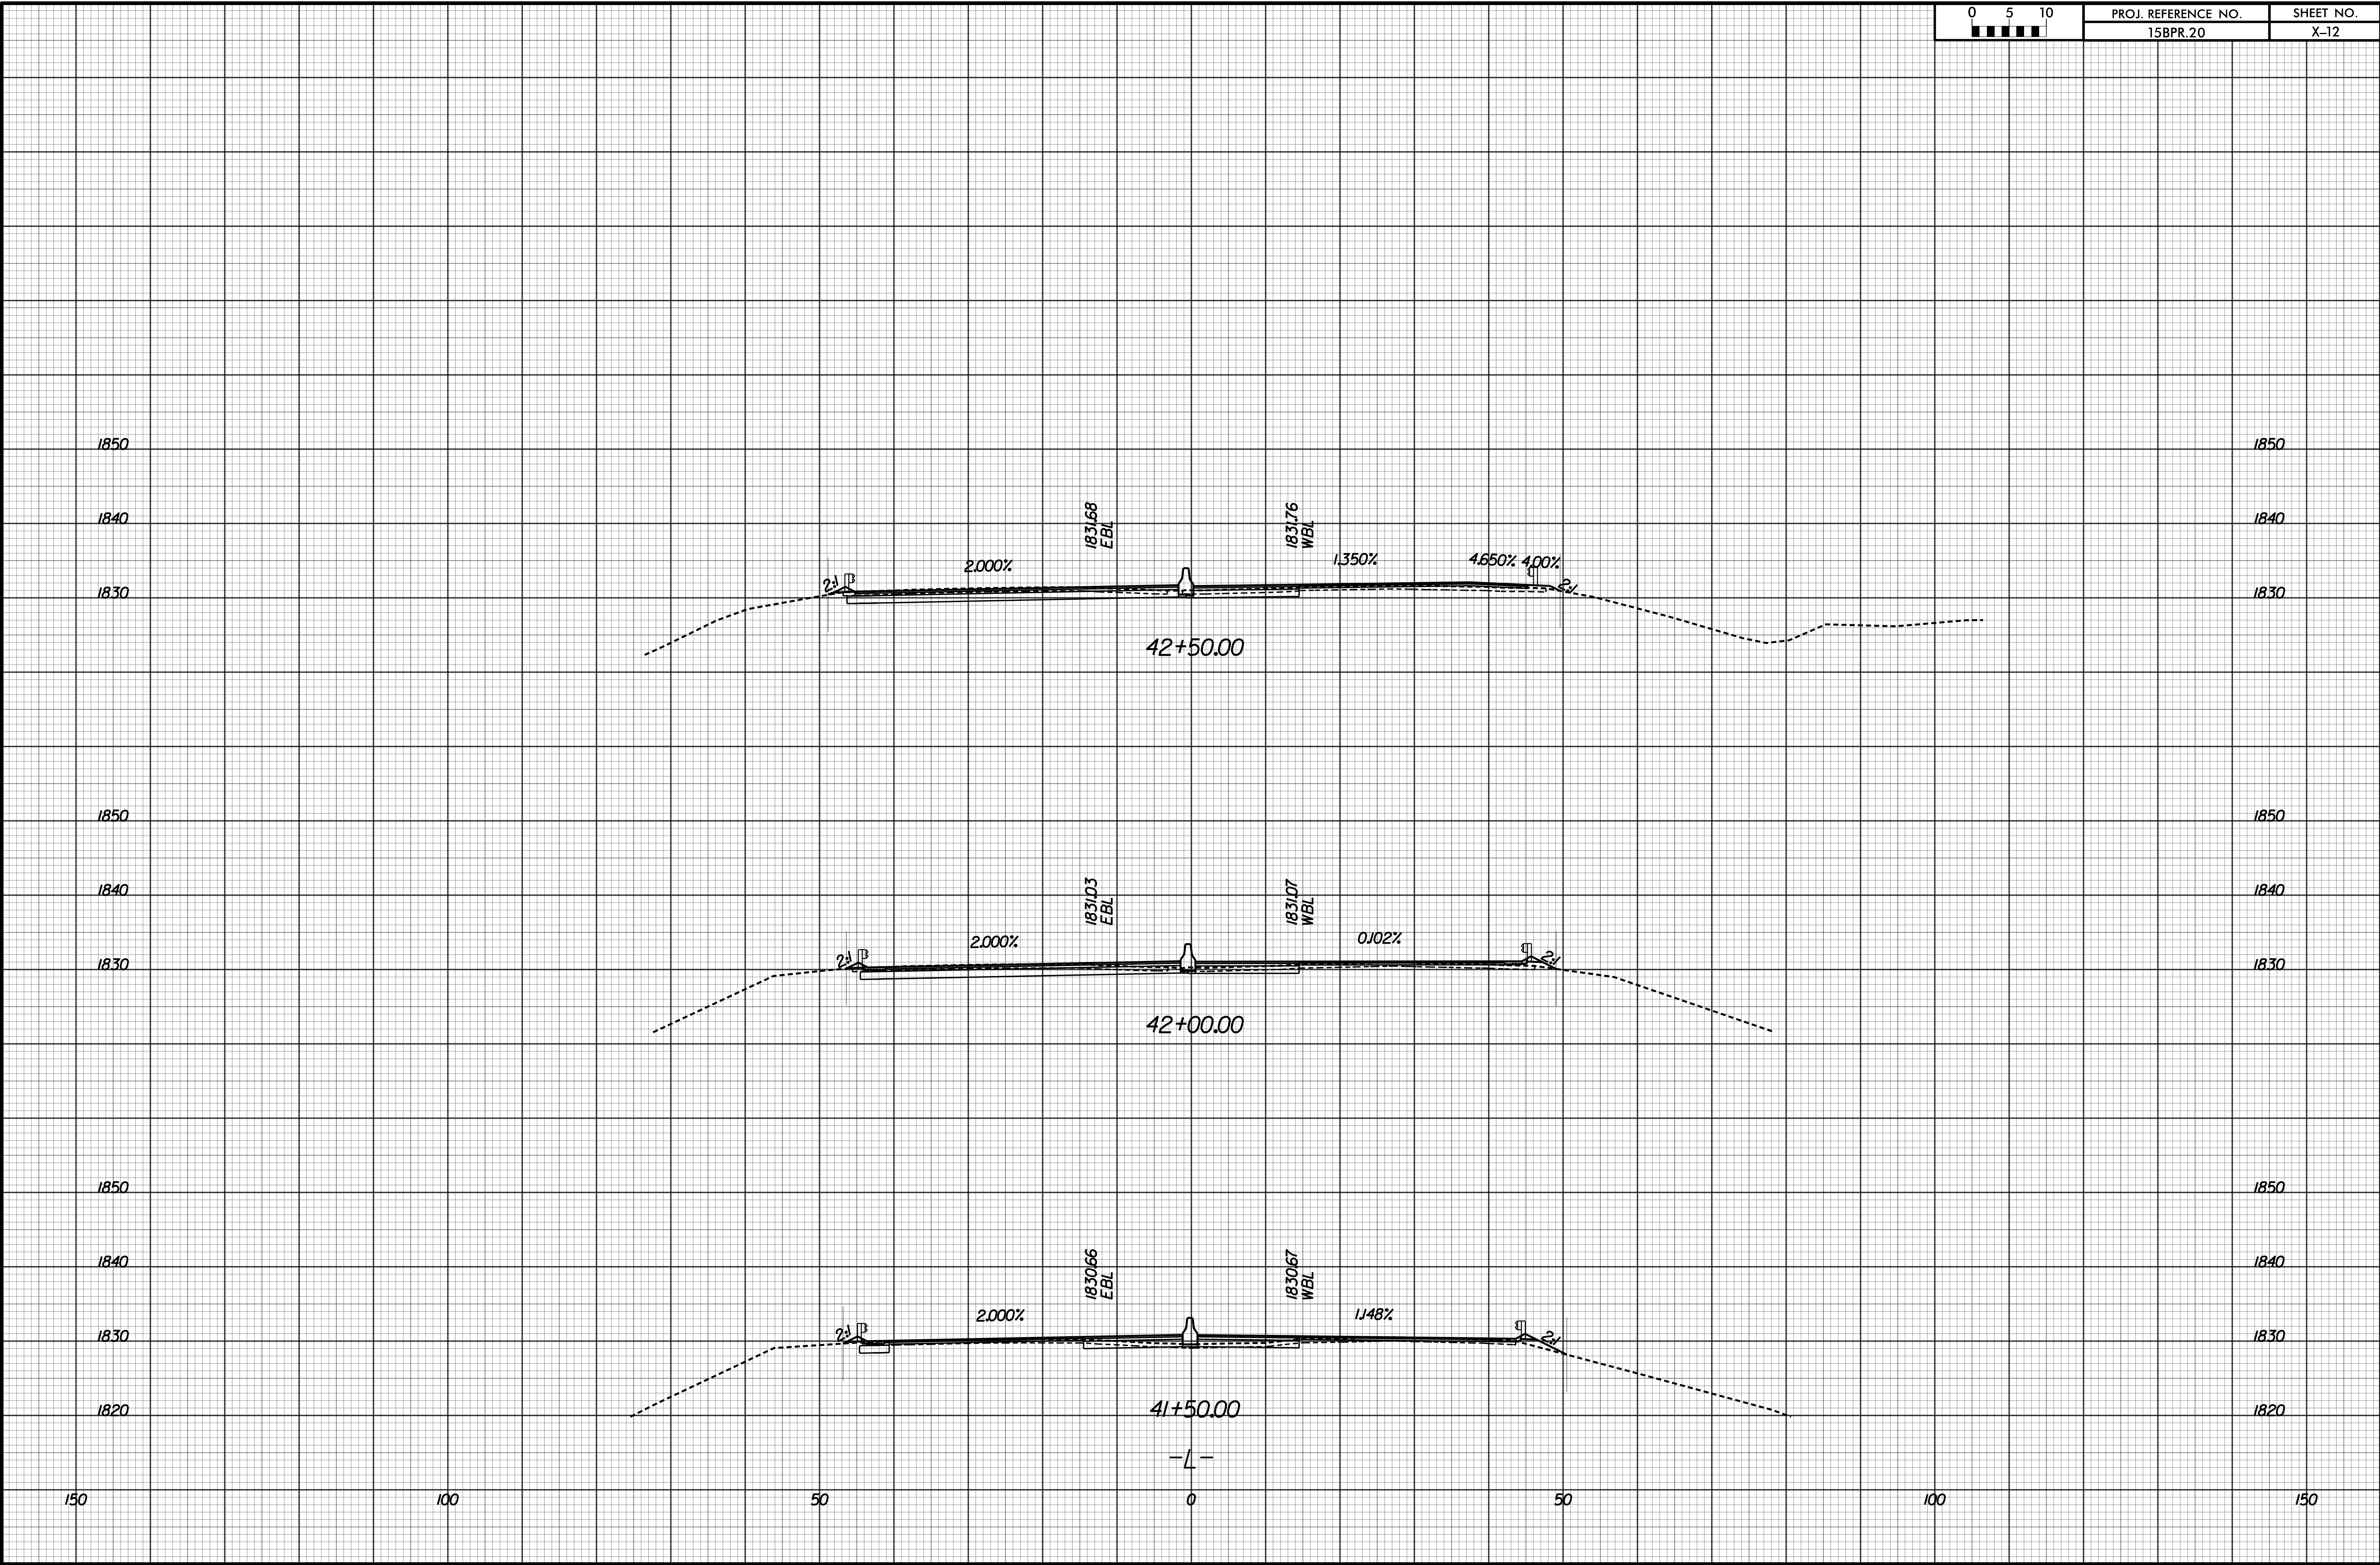

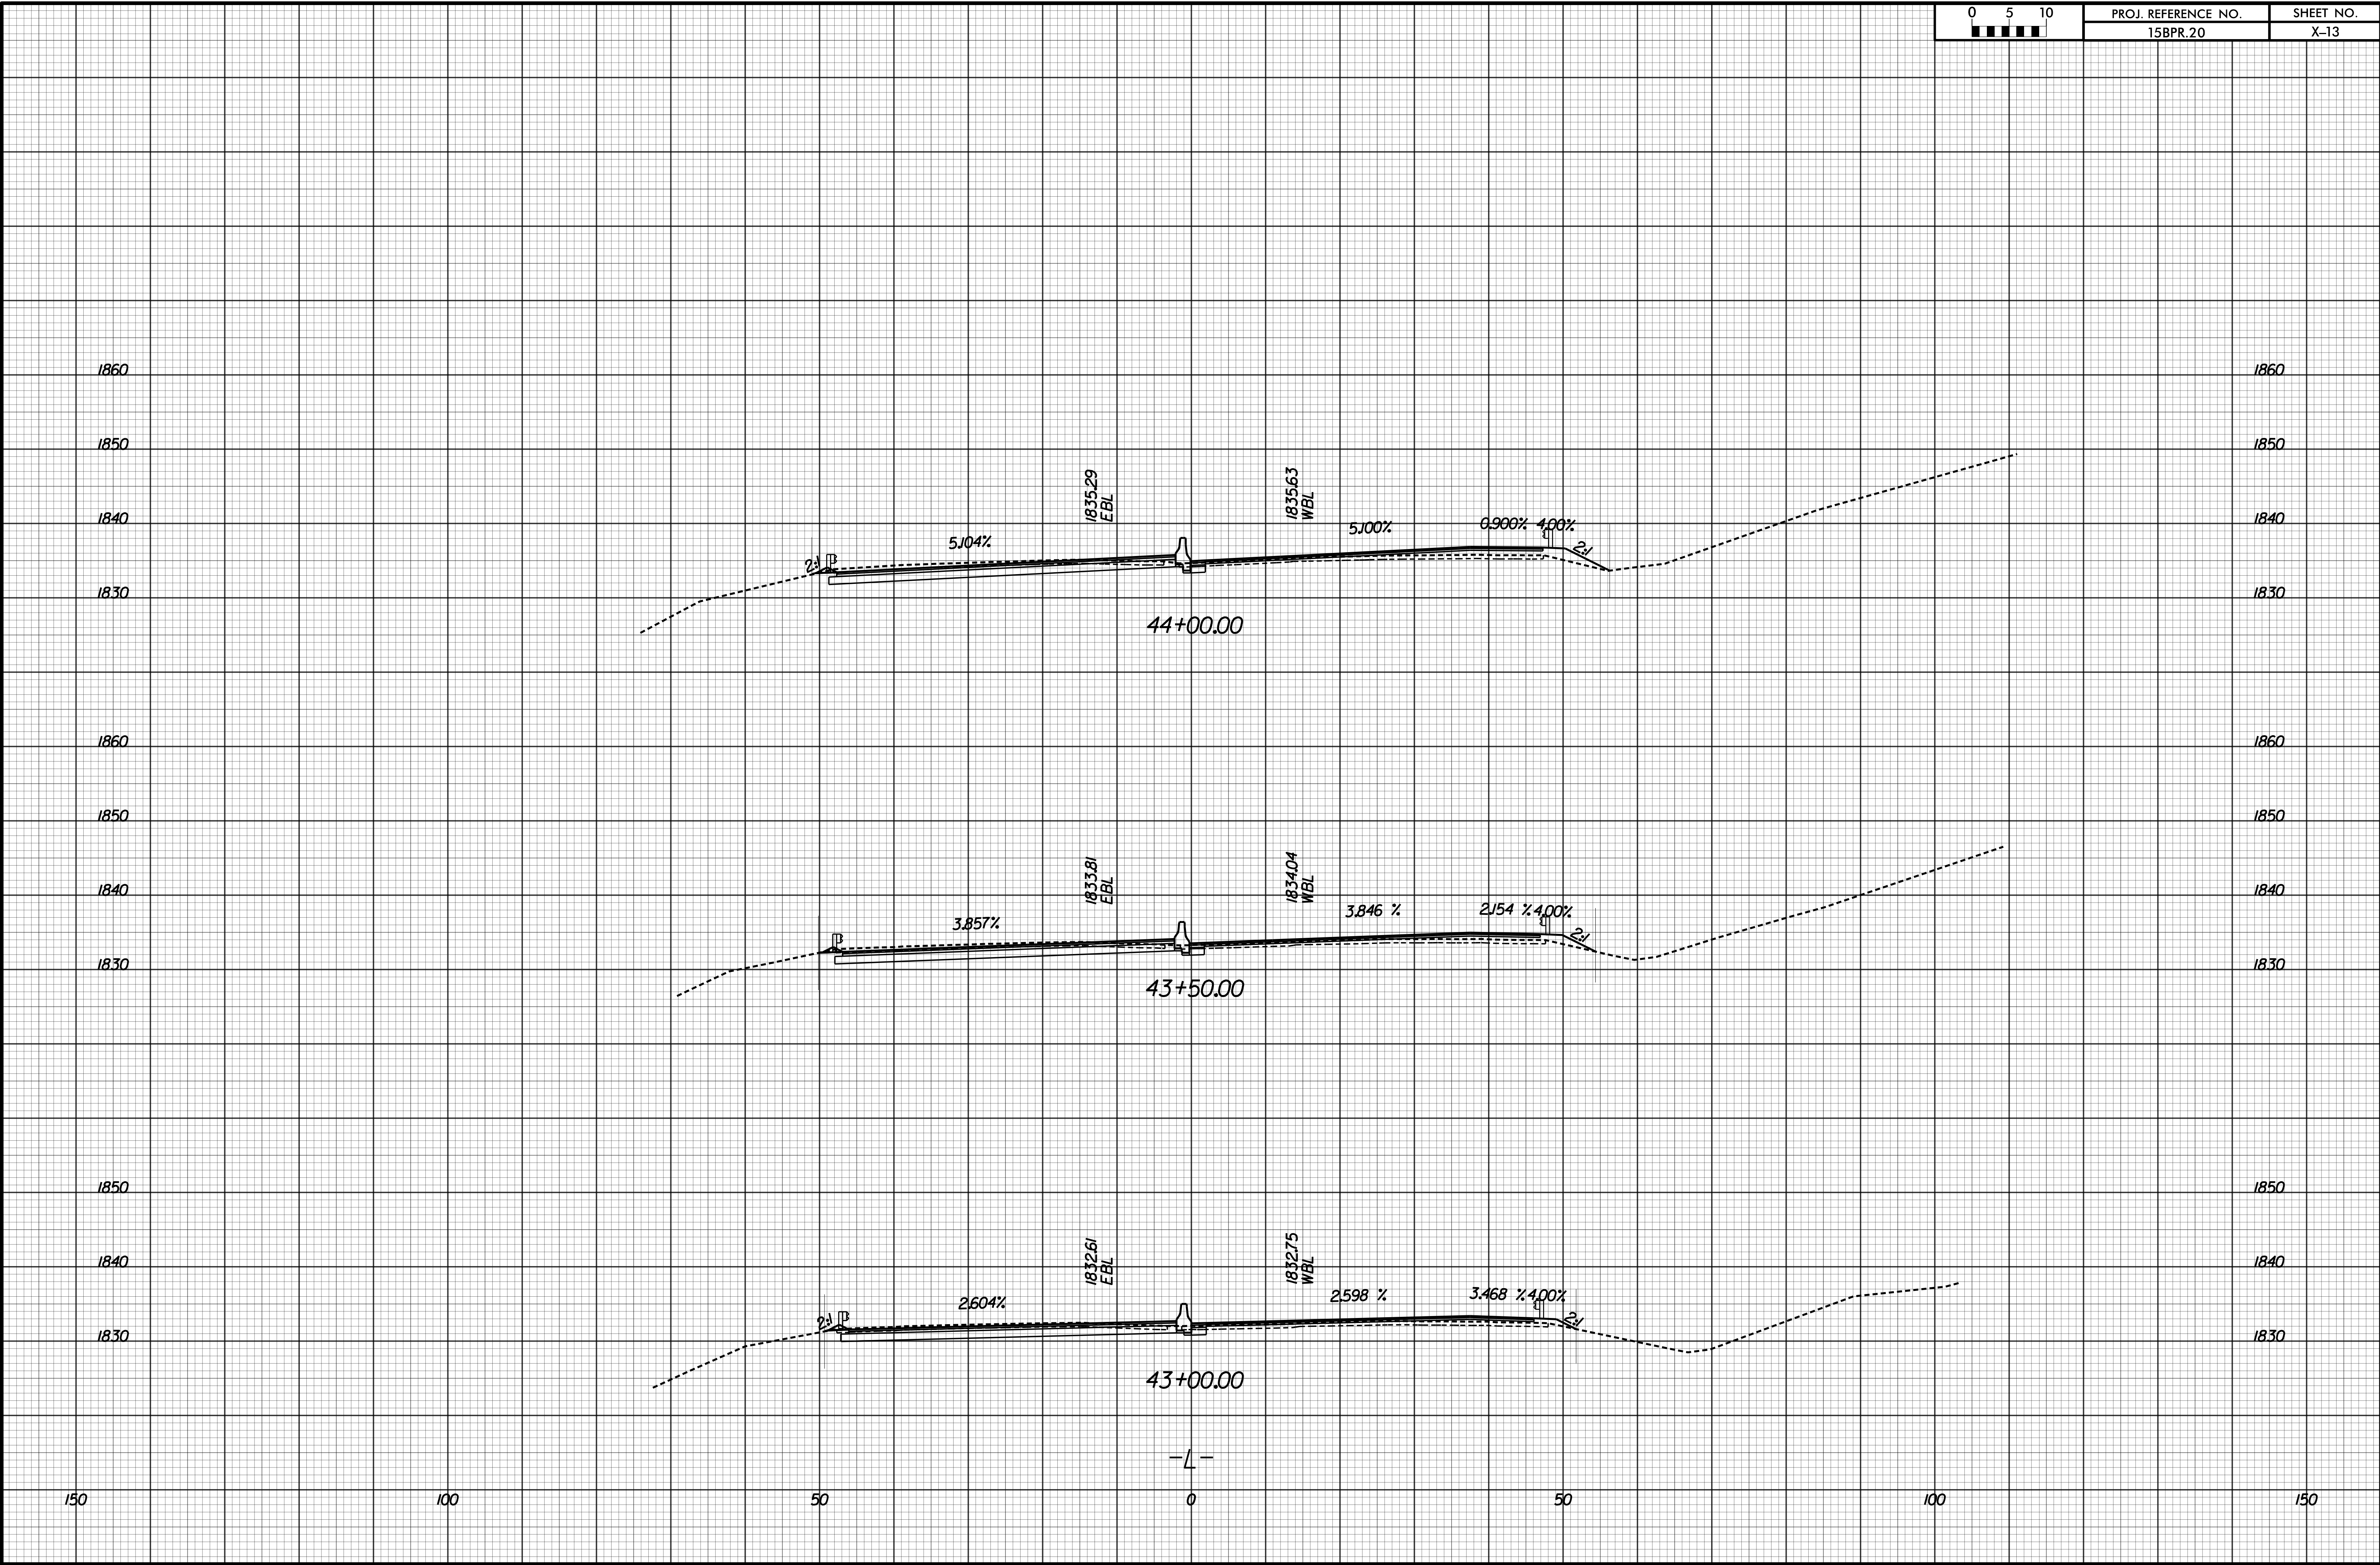

150 100 50 0 50 100 150

