


REFER TO THE FINAL PAVEMENT MARKING PLANS WHEN PLACING THE MARKINGS SHOWN ON THIS SHEET. UTILIZE TEMPORARY WORK ZONE PERFORMANCE MARKINGS INSTEAD OF THE THERMOPLASTIC MARKINGS SHOWN IN THE FINAL PM PLANS.

MATCHLINE SEE SHEET TMP-41

MATCHLINE SEE SHEET TMP-43

- NOTES**
- ENGINEER WILL PROVIDE CONTRACTOR WITH THE TMP CAD FILES TO BE UTILIZED FOR LAYING OUT TEMPORARY PAVEMENT WIDTHS, TEMPORARY PAVEMENT MARKING LOCATIONS, AND PORTABLE CONCRETE BARRIER TRANSITIONS.
  - ALL PAVEMENT MARKINGS ARE EXISTING OR FROM PREVIOUS PHASE UNLESS OTHERWISE NOTED. ALL TEMPORARY LANE WIDTHS ARE 11' UNLESS OTHERWISE NOTED.



1223 Jones Franklin Rd.  
Raleigh, N.C. 27606  
License No. F-0377  
Bus: 919 851 8077  
Fax: 919 851 8107

TRANSPORTATION PLANNING/DESIGN - BRIDGE/STRUCTURE DESIGN  
CIVIL/SITE DESIGN - GIS/GPS - CONSTRUCTION OBSERVATION

PLAN PREPARED IN THE OFFICE OF:


**PROGRESSIVE**  
DESIGN GROUP, INC.



ENGINEERS • CONSULTANTS

APPROVED: *[Signature]* DATE: 5/5/2020

SEAL

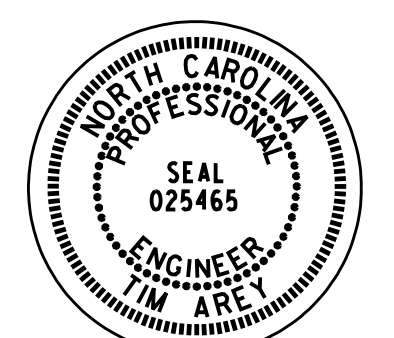

**TRANSPORTATION  
MANAGEMENT PLAN  
AREA 2 PHASE III DETAIL**