
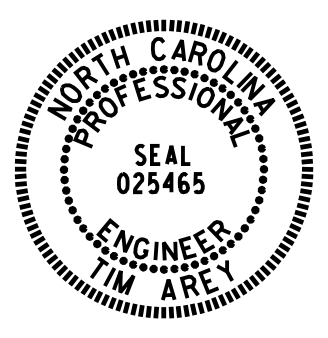


TIP NO. W-5600	SHEET NO. PMP-9
APPROVED: <i>Tim Argy</i>	
DATE: 5/29/2020	
SEAL	
	
DOCUMENT NOT CONSIDERED FINAL UNLESS ALL SIGNATURES COMPLETED	

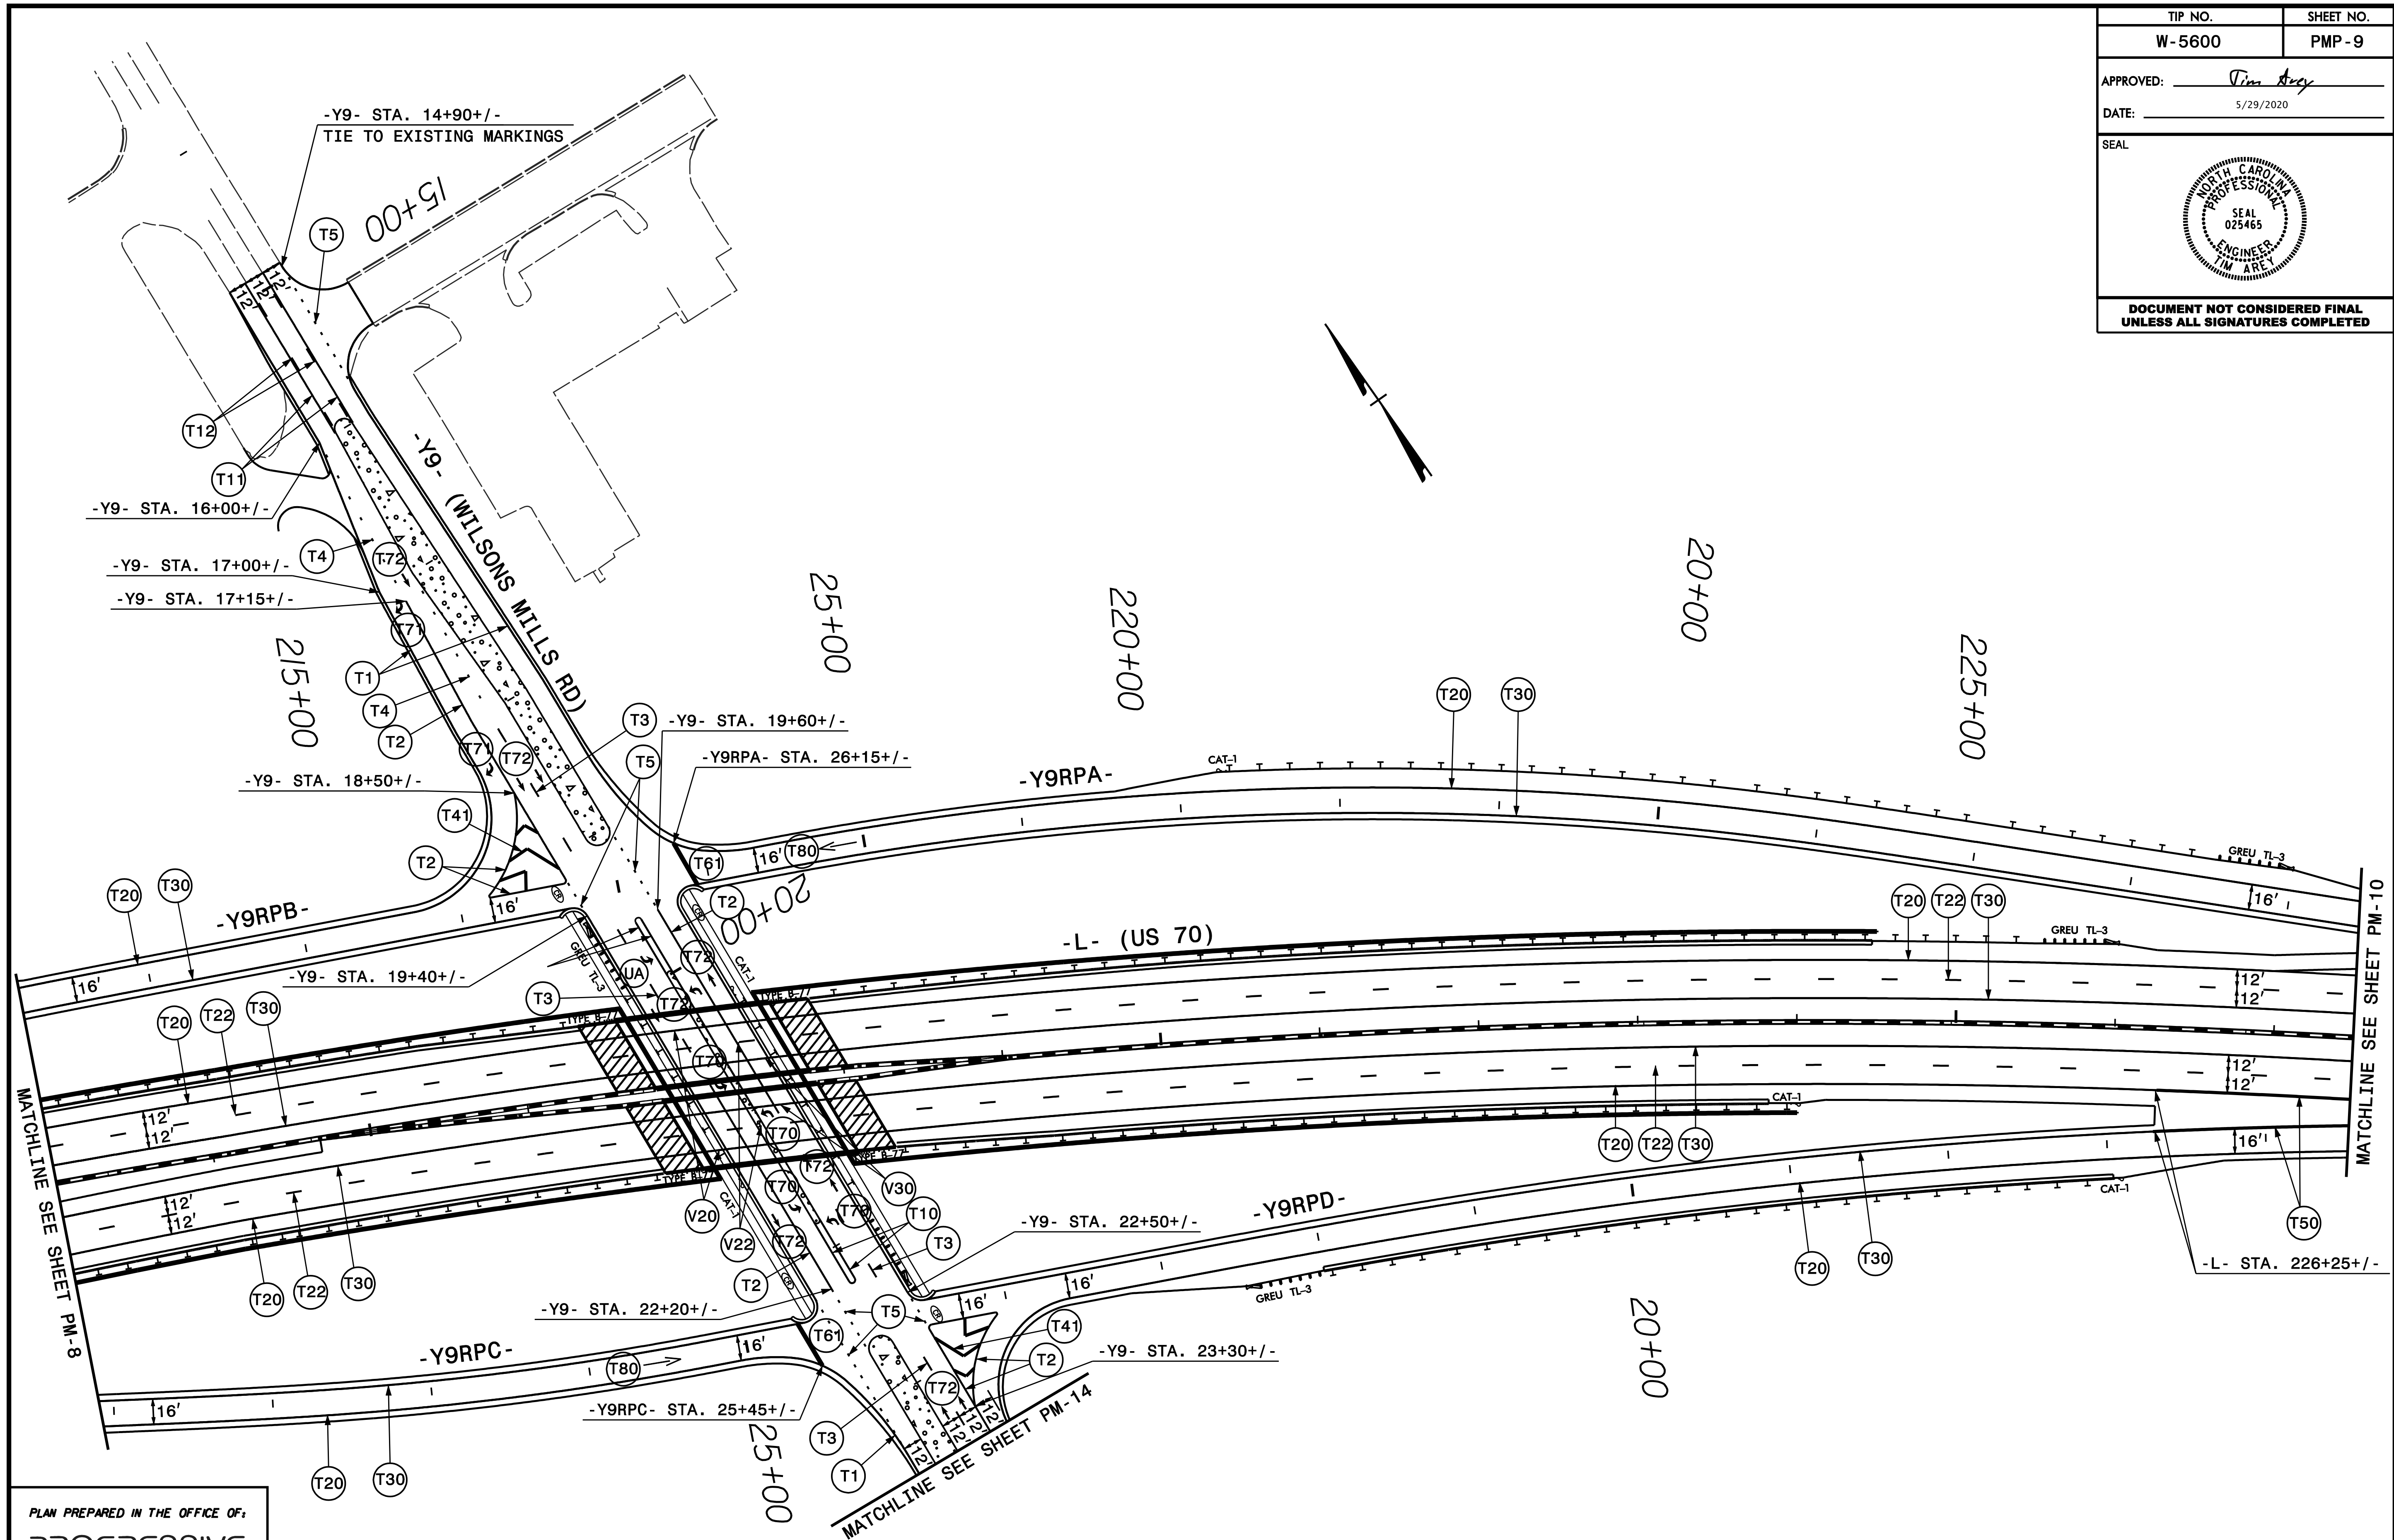

PLAN PREPARED IN THE OFFICE OF:

**PROGRESSIVE**  
DESIGN GROUP, INC.

ENGINEERS • CONSULTANTS

**PAVEMENT MARKING DETAIL**