

TIP NO. SHEET NO.

W-5600 PMP-13

APPROVED: *Tim Arey*

DATE: 5/29/2020

SEAL




DOCUMENT NOT CONSIDERED FINAL UNLESS ALL SIGNATURES COMPLETED

PLAN PREPARED IN THE OFFICE OF:

PROGRESSIVE DESIGN GROUP, INC.



ENGINEERS • CONSULTANTS

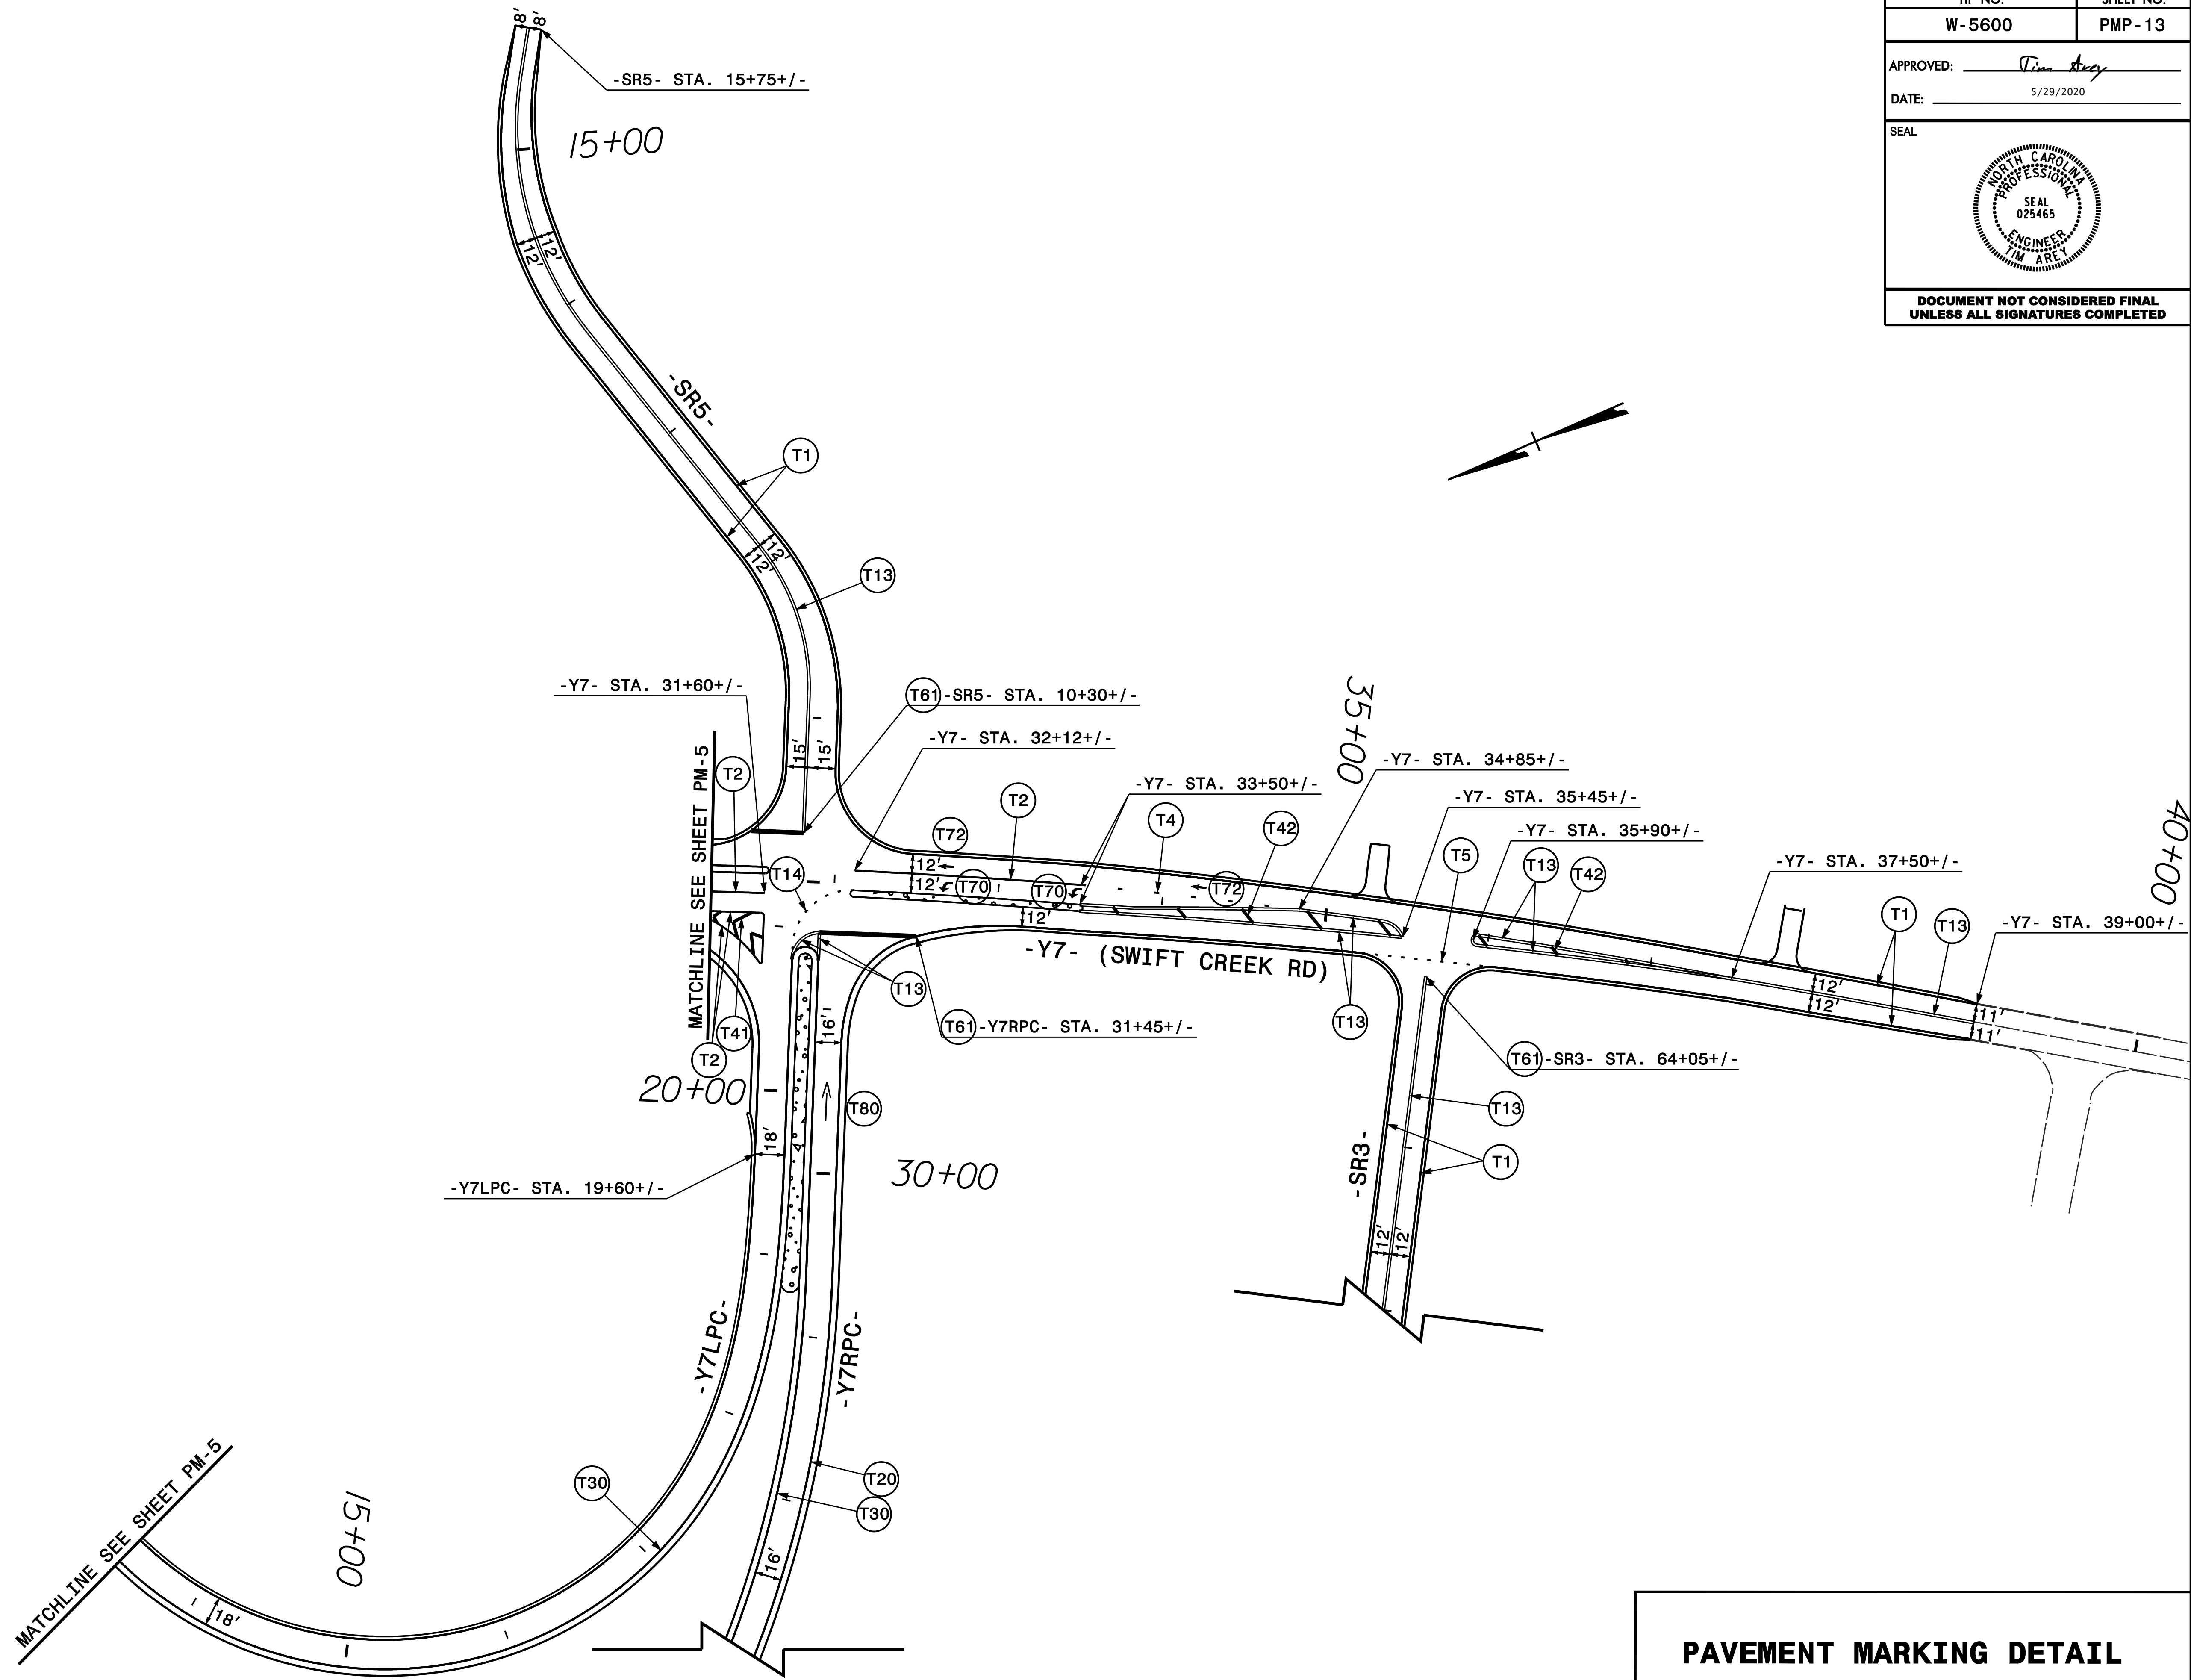

PAVEMENT MARKING DETAIL