


0.15 ACRE STREAMBANK REFORESTATION

PROJECT REFERENCE NO.	SHEET NO.
W-5600	EC-32A/CONST.09
RW SHEET NO.	
ROADWAY DESIGN ENGINEER	HYDRAULICS ENGINEER

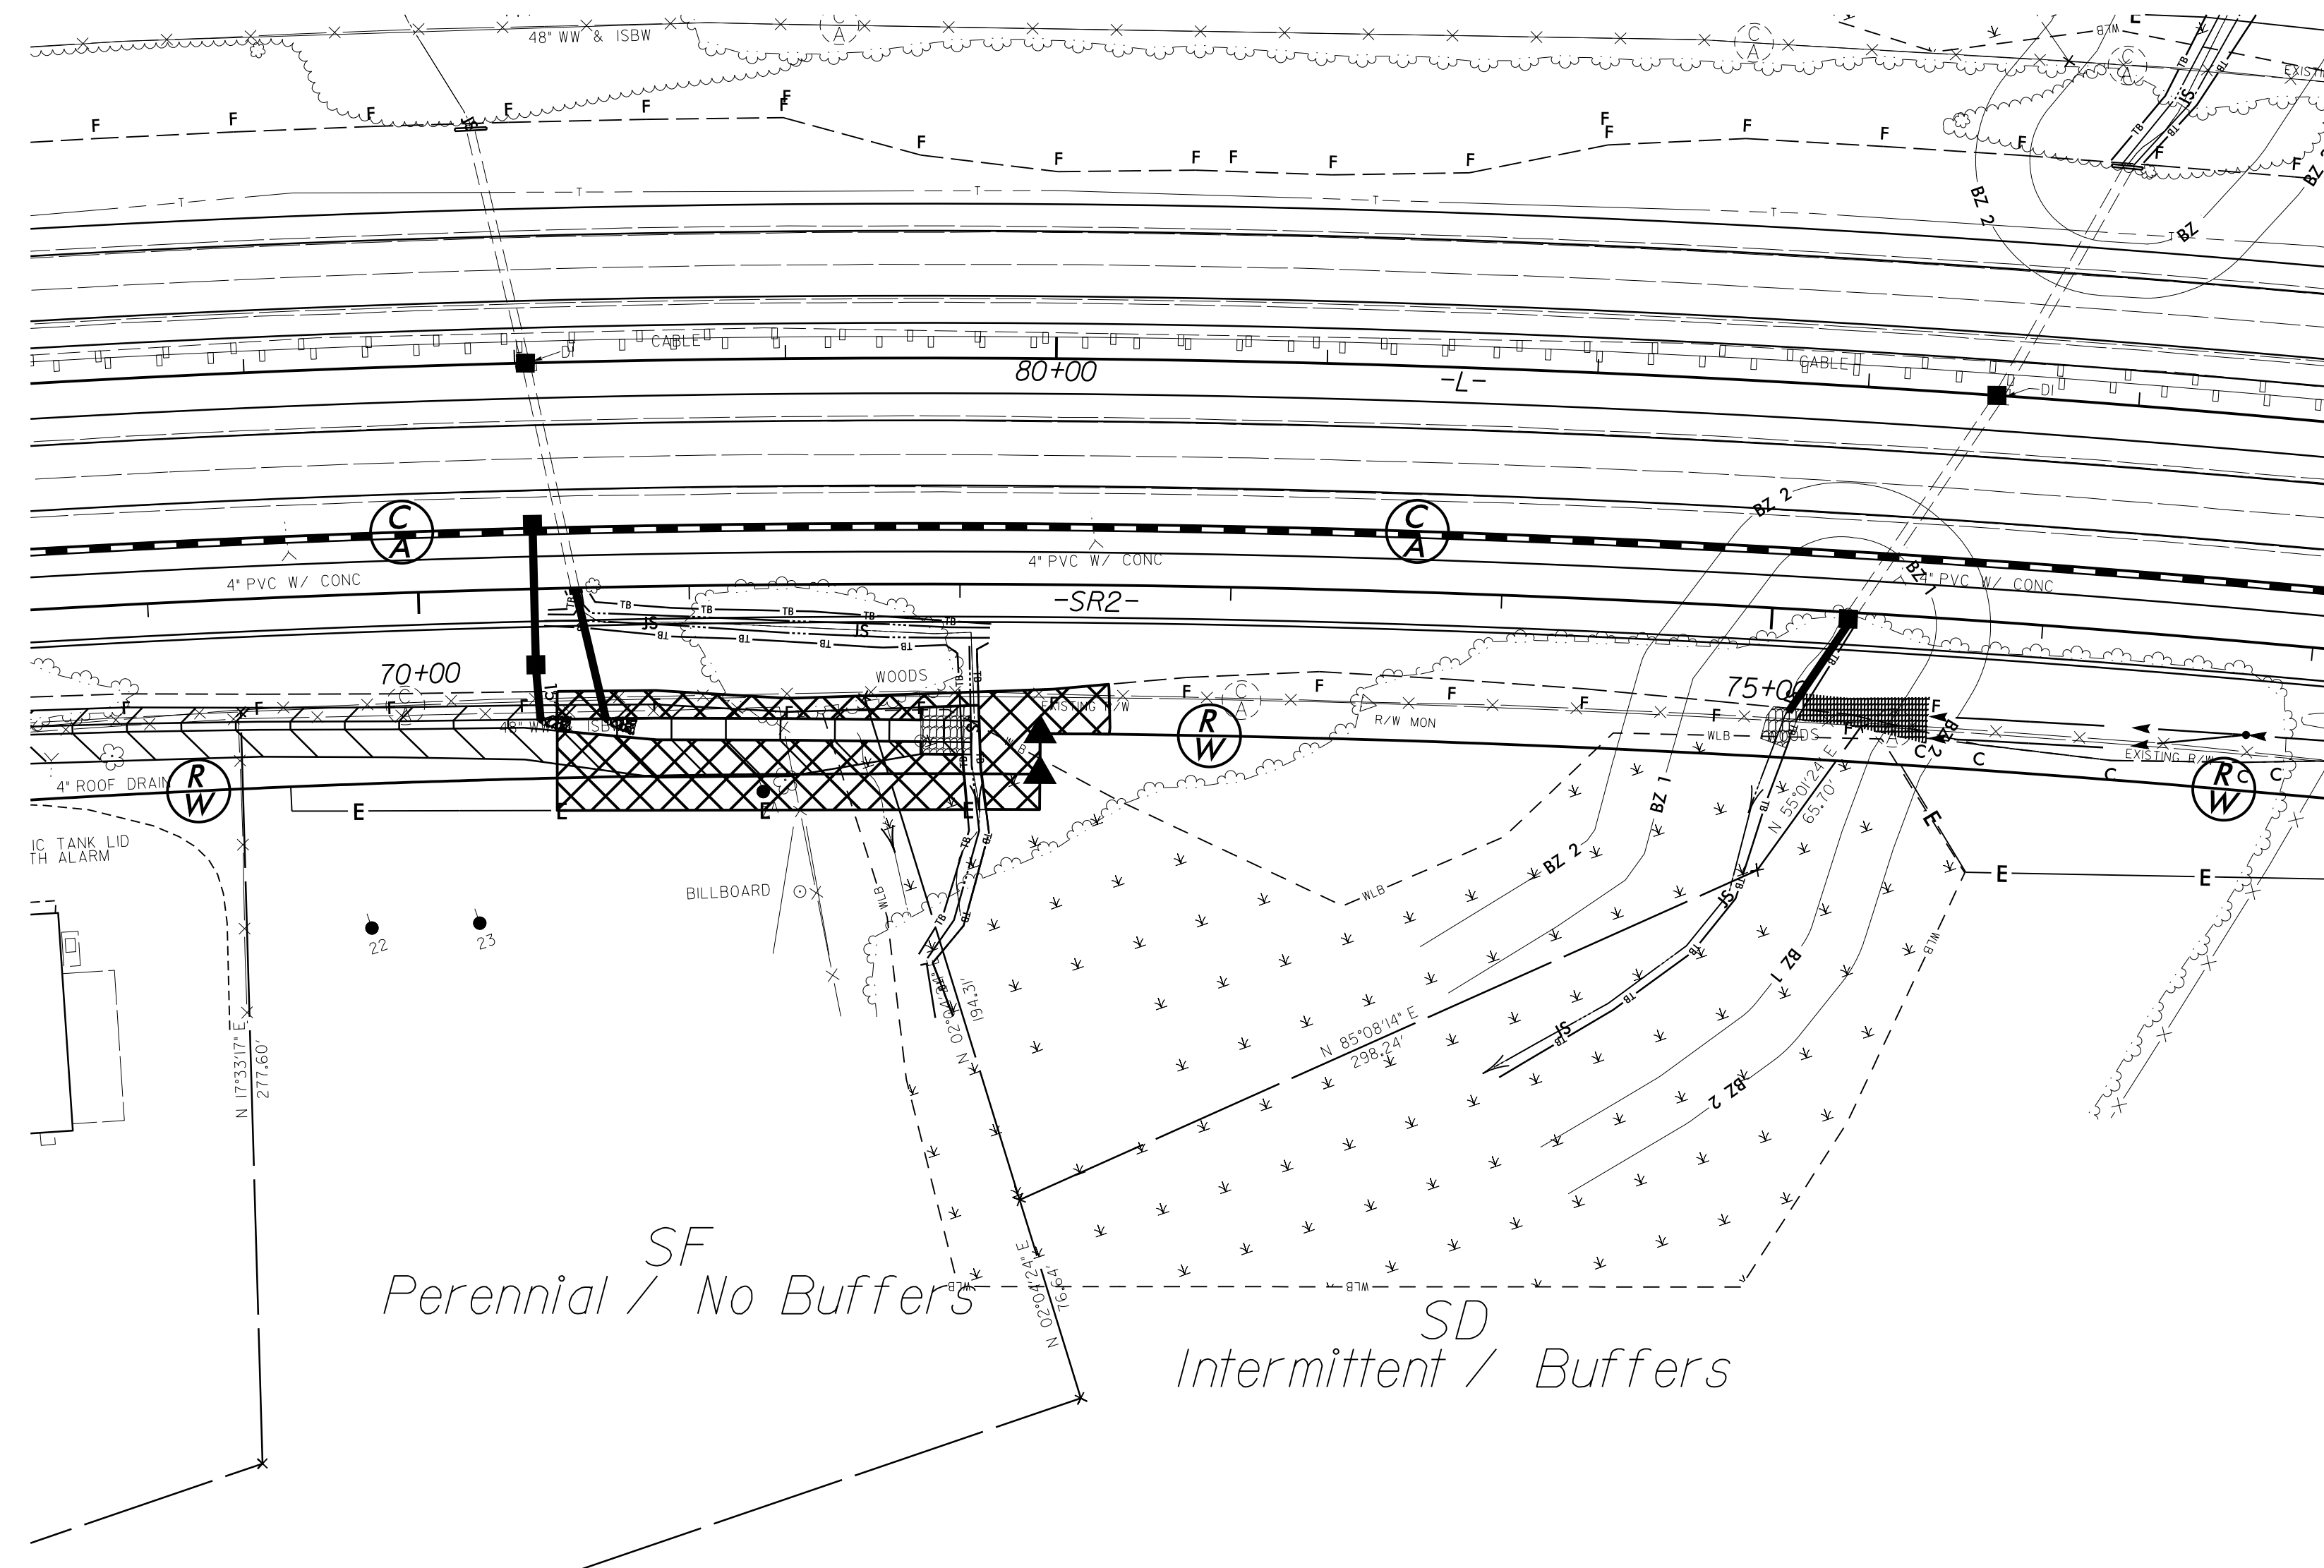

SEE RF-2, RF-3 AND PROJECT SPECIAL PROVISIONS