

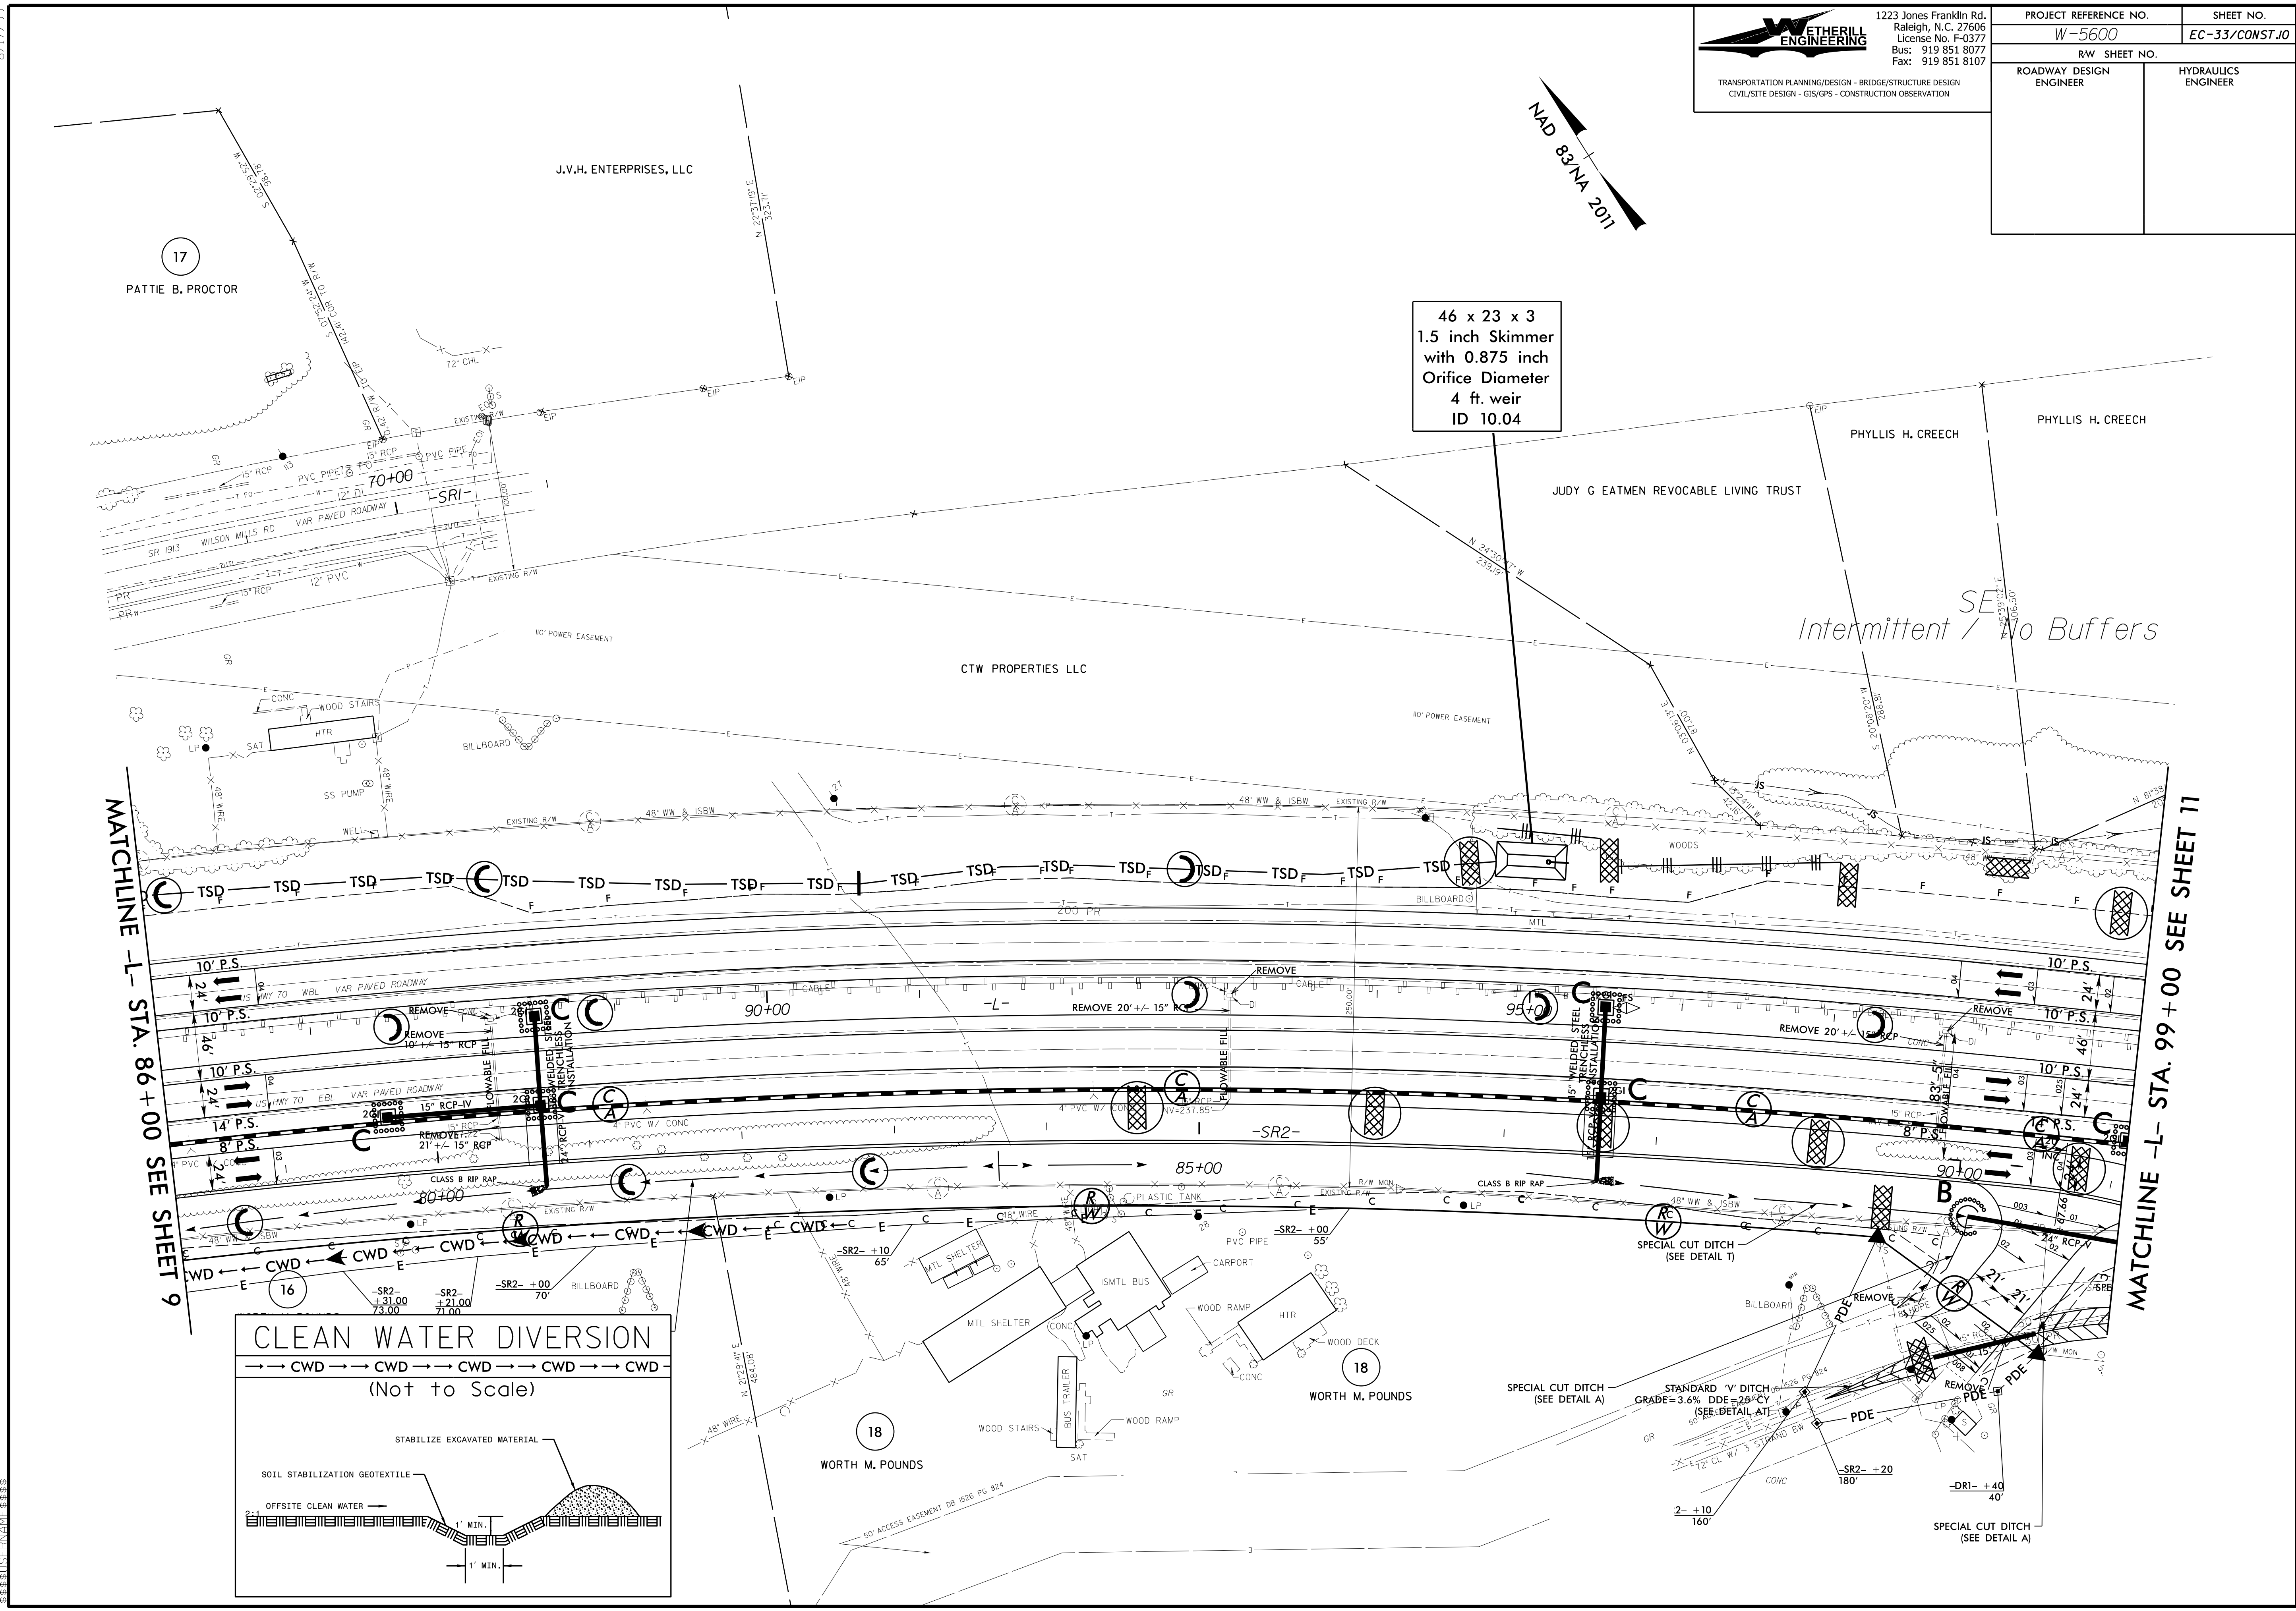


PROJECT REFERENCE NO. <b>W-5600</b>	SHEET NO. <b>EC-33/CONST.10</b>
RW SHEET NO.	
ROADWAY DESIGN ENGINEER	HYDRAULICS ENGINEER

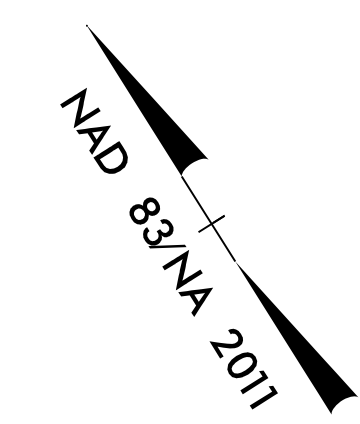

MATCHLINE -L- STA. 86 + 00 SEE SHEET 9

MATCHLINE -L- STA. 99 + 00 SEE SHEET 11

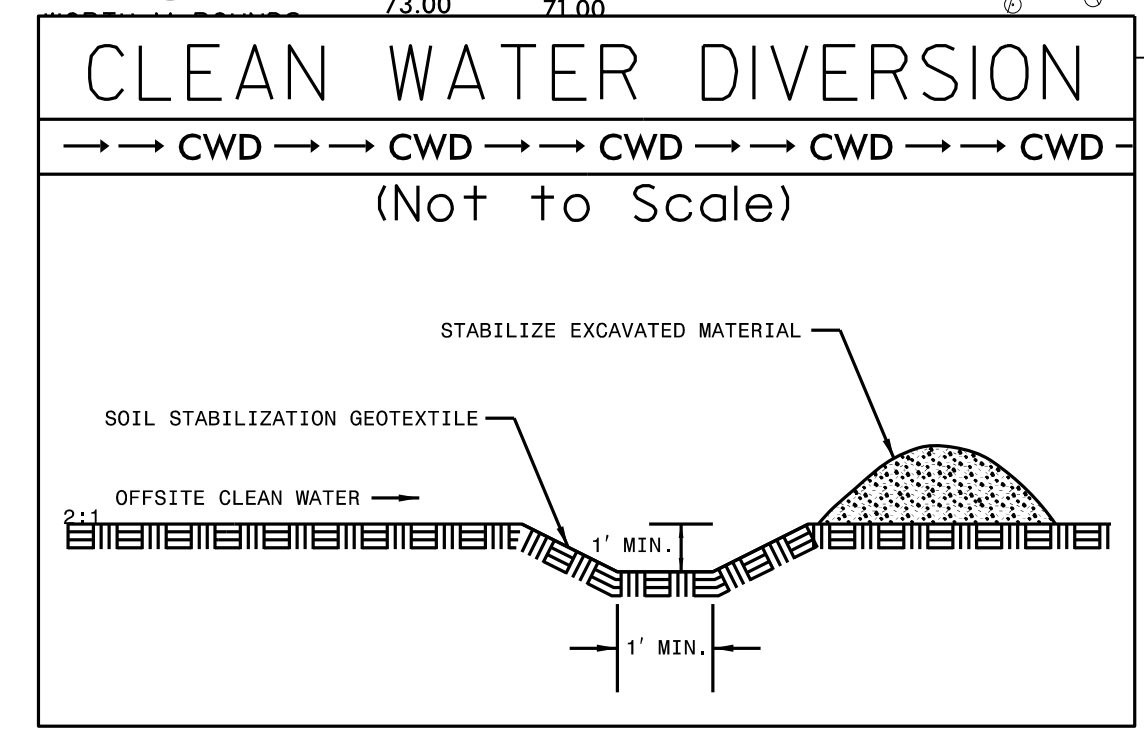

*Intermittent / No Buffers*

46 x 23 x 3  
 1.5 inch Skimmer  
 with 0.875 inch  
 Orifice Diameter  
 4 ft. weir  
 ID 10.04

8.17/99