


PROJECT REFERENCE NO.	SHEET NO.
W-5600	EC-38A/CONST.J5
RW SHEET NO.	
ROADWAY DESIGN ENGINEER	HYDRAULICS ENGINEER

# 0.55 ACRE STREAMBANK REFORESTATION

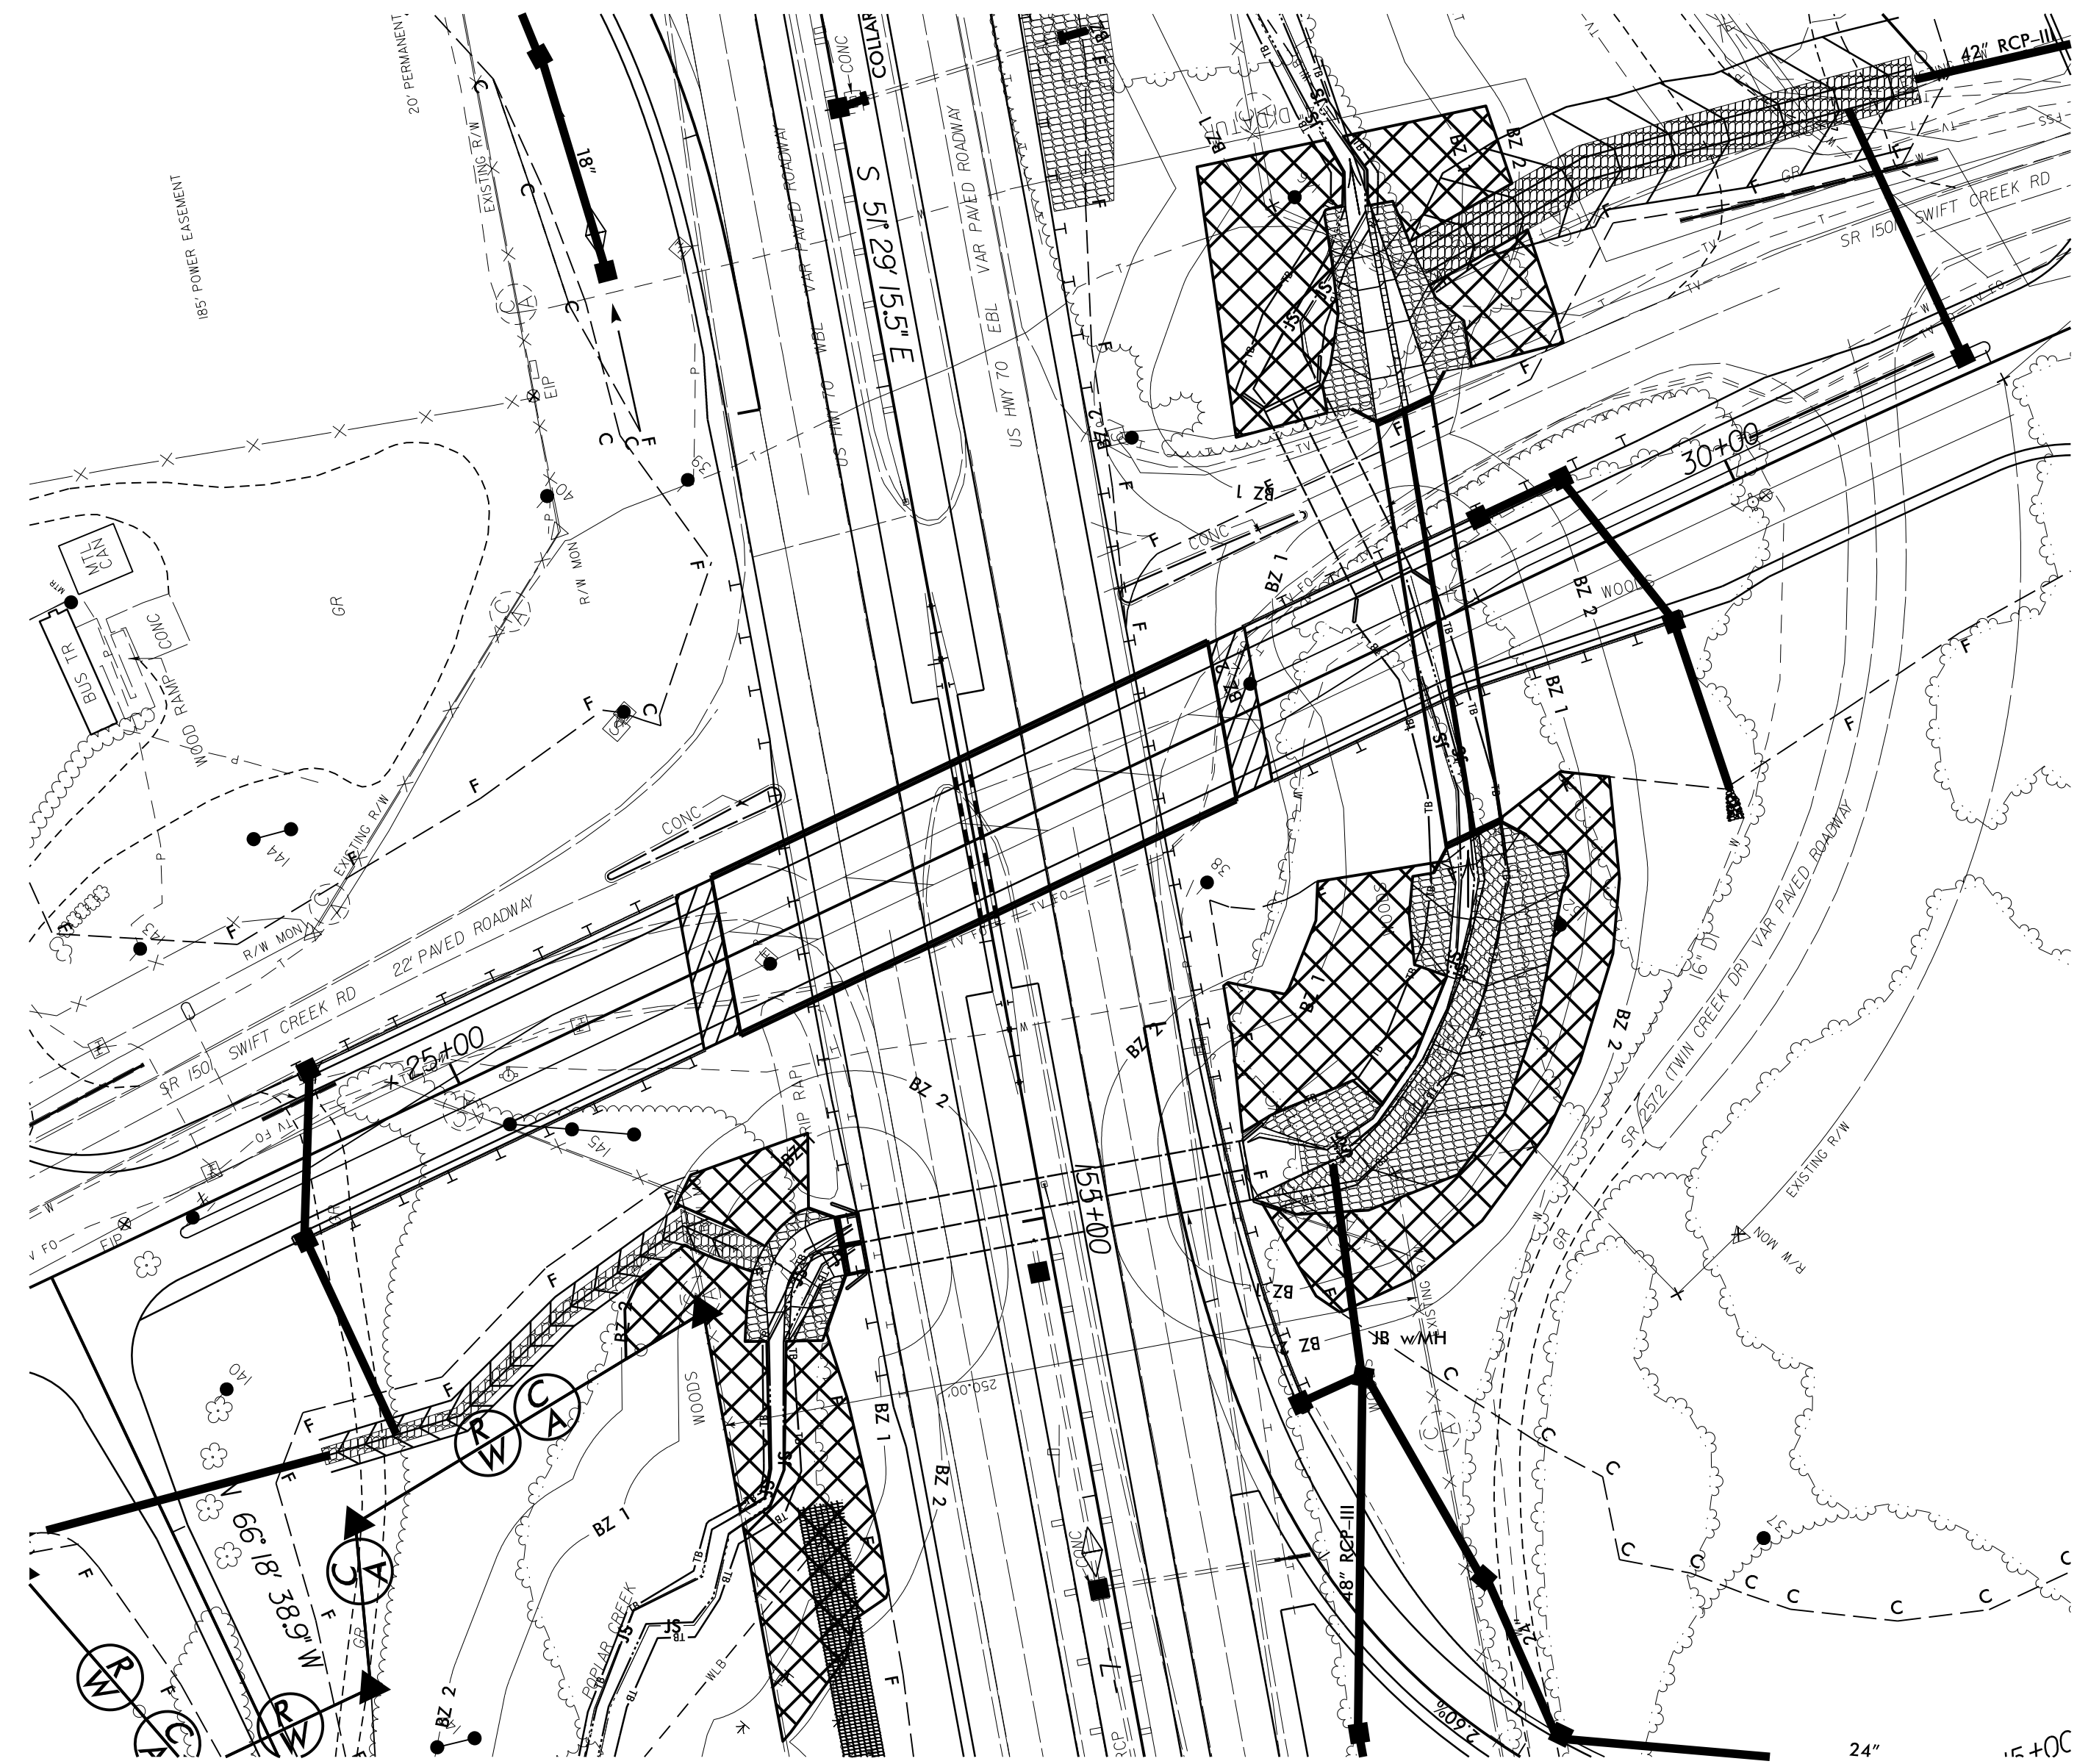

SEE RF-2, RF-3 AND PROJECT SPECIAL PROVISIONS