


DOCUMENT NOT CONSIDERED FINAL
 UNLESS ALL SIGNATURES COMPLETED

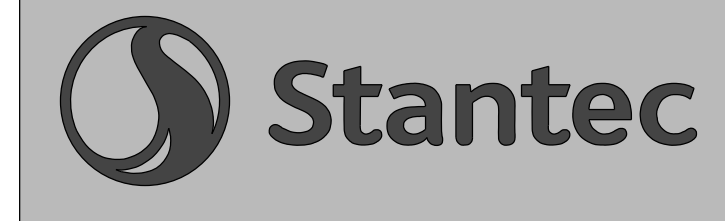

SIGN NUMBER: 106B, 109B

TYPE: A
 QUANTITY: 2

BACKG COLOR: Green
 COPY COLOR: White

SYMBOL	X	Y	WID	HT
AR_Type A	100.1	20.1	22.4	35.3

SIGN WIDTH: 19'-0"
 HEIGHT: 8'-0"
 TOTAL AREA: 152.0 Sq.Ft.

BORDER TYPE: FLUSH
 RECESS: 0"
 WIDTH: 2"
 RADII: 12"

MAT'L: 0.125" (3.2 mm) ALUMINUM

No. Z BARS: 3
 LENGTH: 220.0

PROJECT ID: W-5600
 DESIGN BY: James Hambricht
 LOCATION: -L- Sta. 134+00 (RT)
 -L- Sta. 176+00 (RT)

CHECKED BY: Name
 DIVISION: 4
 DATE: Oct 10, 2018

Spacing Factor is 1 unless specified otherwise

LETTER POSITIONS

Letter spacings are to start of next letter

Series/Size	Text Length
EM 2000	189.9

FILENAME: Sign Designs - Fwy Intermediate - Revised
 NORTH CAROLINA D.O.T. SIGN DETAIL

SIGN NUMBER: 107A, 108A, 110A, 112A, 113A

TYPE: B
 QUANTITY: 5

BACKG COLOR: Green
 COPY COLOR: White

SYMBOL	X	Y	WID	HT
--------	---	---	-----	----

SIGN WIDTH: 11'-0"
 HEIGHT: 2'-6"
 TOTAL AREA: 27.5 Sq.Ft.

BORDER TYPE: FLUSH
 RECESS: 0"
 WIDTH: 2"
 RADII: 3"

MAT'L: 0.125" (3.2 mm) ALUMINUM

No. Z BARS: 2
 LENGTH: 124.0

PROJECT ID: W-5600
 DESIGN BY: James Hambricht
 LOCATION: Above Signs 107B, 108B, 110B, 112B, & 113B

CHECKED BY: Name
 DIVISION: 4
 DATE: Nov 01, 2018

Spacing Factor is 1 unless specified otherwise

LETTER POSITIONS

Letter spacings are to start of next letter

Series/Size	Text Length
E 2000	87.2

FILENAME: Sign Designs - Fwy Intermediate - Revised
 NORTH CAROLINA D.O.T. SIGN DETAIL

SIGN NUMBER: 107B, 113B

TYPE: A
 QUANTITY: 2

BACKG COLOR: Green
 COPY COLOR: White

SYMBOL	X	Y	WID	HT
--------	---	---	-----	----

SIGN WIDTH: 21'-0"
 HEIGHT: 6'-6"
 TOTAL AREA: 136.5 Sq.Ft.

BORDER TYPE: FLUSH
 RECESS: 0"
 WIDTH: 2"
 RADII: 9"

MAT'L: 0.125" (3.2 mm) ALUMINUM

No. Z BARS: 2
 LENGTH: 244.0

PROJECT ID: W-5600
 DESIGN BY: James Hambricht
 LOCATION: -L- Sta. 146+50 (RT)
 -L- Sta. 285+80 (RT) (Beyond Project Limits)

CHECKED BY: Name
 DIVISION: 4
 DATE: Oct 10, 2018

Spacing Factor is 1 unless specified otherwise

LETTER POSITIONS

Letter spacings are to start of next letter

Series/Size	Text Length
EM 2000	214.7
E 2000	52.6

FILENAME: Sign Designs - Fwy Intermediate - Revised
 NORTH CAROLINA D.O.T. SIGN DETAIL

SIGN NUMBER: 108B, 112B

TYPE: A
 QUANTITY: 2

BACKG COLOR: Green
 COPY COLOR: White

SYMBOL	X	Y	WID	HT
--------	---	---	-----	----

SIGN WIDTH: 21'-0"
 HEIGHT: 6'-6"
 TOTAL AREA: 136.5 Sq.Ft.

BORDER TYPE: FLUSH
 RECESS: 0"
 WIDTH: 2"
 RADII: 9"

MAT'L: 0.125" (3.2 mm) ALUMINUM

No. Z BARS: 2
 LENGTH: 244.0

PROJECT ID: W-5600
 DESIGN BY: James Hambricht
 LOCATION: -L- Sta. 171+10 (RT)
 -L- Sta. 259+40 (RT)

CHECKED BY: Name
 DIVISION: 4
 DATE: Oct 10, 2018

Spacing Factor is 1 unless specified otherwise

LETTER POSITIONS

Letter spacings are to start of next letter

Series/Size	Text Length
EM 2000	214.7
E 2000	70.1

FILENAME: Sign Designs - Fwy Intermediate - Revised
 NORTH CAROLINA D.O.T. SIGN DETAIL

\$\$\$\$\$SYTIME\$\$\$\$\$
 \$\$\$\$\$\$DGN\$\$\$\$\$
 \$\$\$\$\$\$USERNAM\$\$\$\$\$

SIGN DESIGNS
 (TYPE "A" & "B")