


TIP NO. W-5600	SHEET NO. SIGN-31
APPROVED: <i>Betsy H. Watson</i> DATE: 5/20/2019	
SEAL NORTH CAROLINA PROFESSIONAL ENGINEER SEAL 29449 BETSY L. WATSON	
DOCUMENT NOT CONSIDERED FINAL UNLESS ALL SIGNATURES COMPLETED	
Stantec	

PROJECT NOTES

- DISPOSAL OF SIGN SYSTEM, STEEL BEAM
- DISPOSAL OF SIGN SYSTEM, U-CHANNEL
- DISPOSAL OF SIGN SYSTEM, WOOD
- DISPOSAL OF SUPPORT, U-CHANNEL
- DISPOSAL OF SUPPORT, WOOD
- DISPOSAL OF SIGN, MILEMARKER
- SIGN ERECTION, TYPE A (OVERHEAD)
- SIGN ERECTION, TYPE B (OVERHEAD)
- SIGN ERECTION, TYPE A (GROUND MOUNTED)
- SIGN ERECTION, TYPE B (GROUND MOUNTED)
- SIGN ERECTION, TYPE D, E, AND F
- SIGN ERECTION, MILEMARKERS
- RELOCATE SIGN, TYPE D

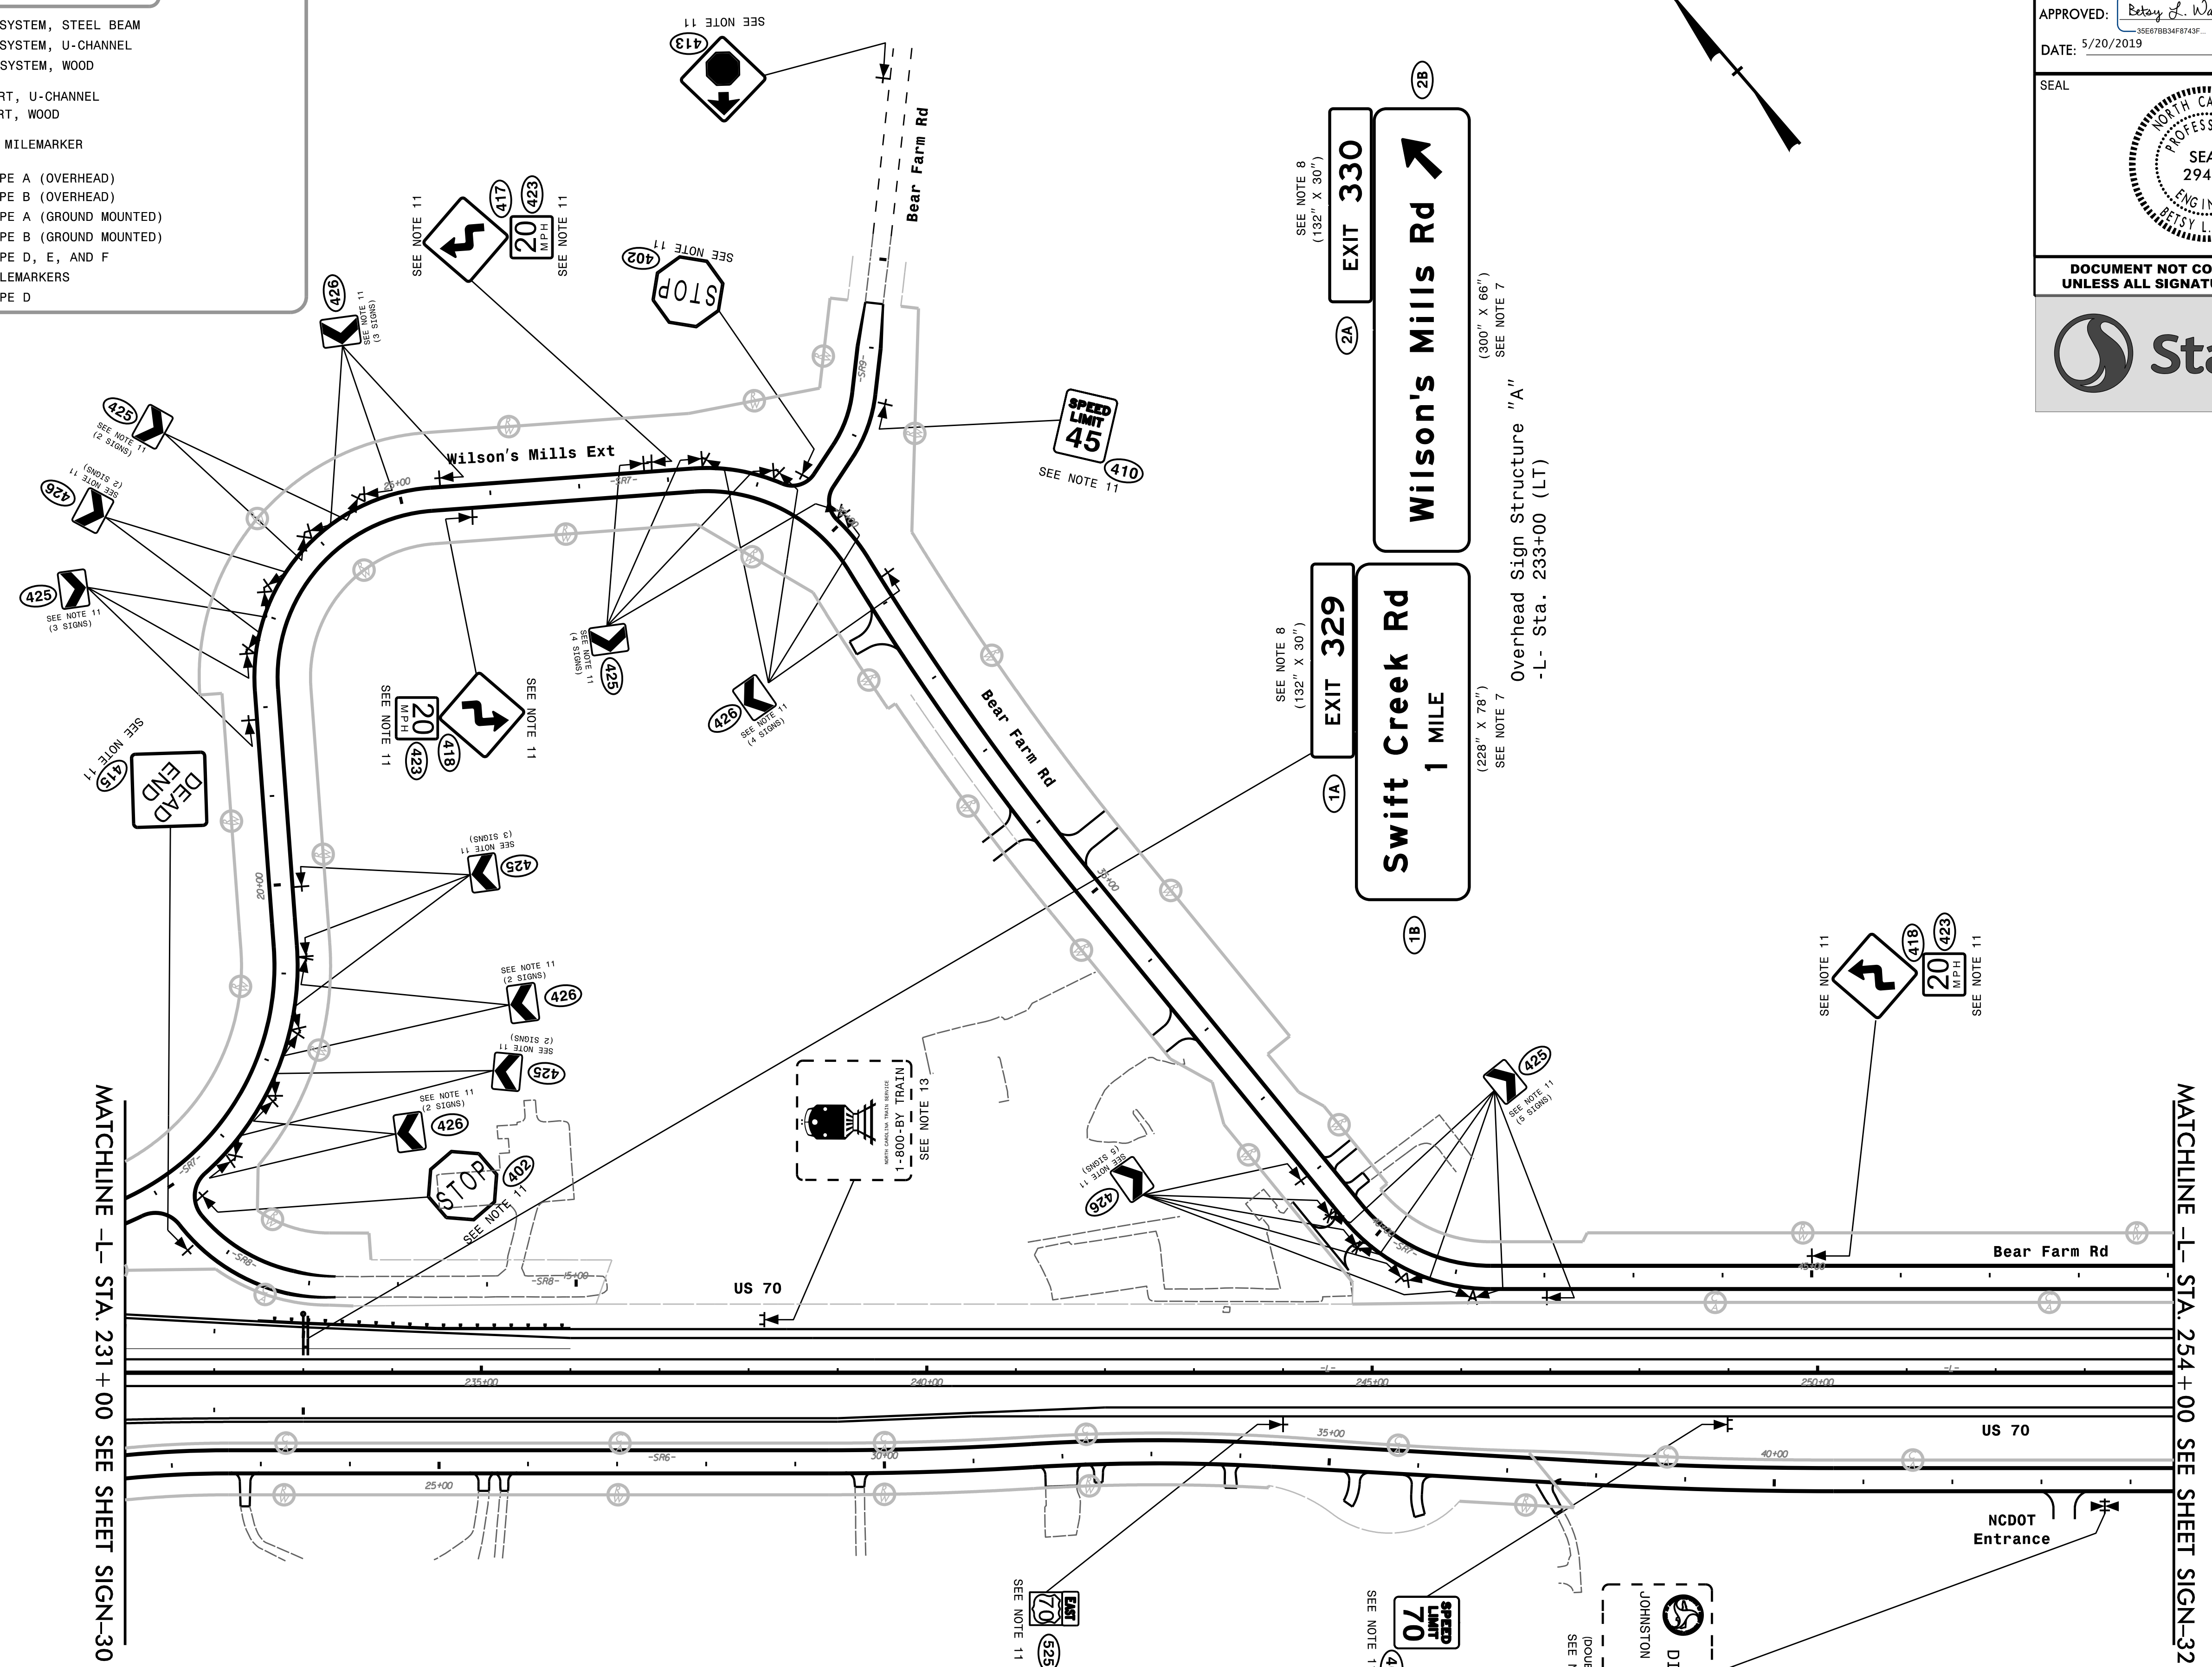

MATCHLINE -L- STA. 231 + 00 SEE SHEET SIGN-30

MATCHLINE -L- STA. 254 + 00 SEE SHEET SIGN-32

NCDOT
DIVISION 4
JOHNSTON MAINTENANCE
(DOUBLE-SIDED)
SEE NOTE 13

PROPOSED SIGNING

\$\$\$\$\$SYSTEMTIME\$\$\$\$\$
\$\$\$\$\$DDMMYY\$\$\$\$\$
\$\$\$\$\$USERNAME\$\$\$\$\$