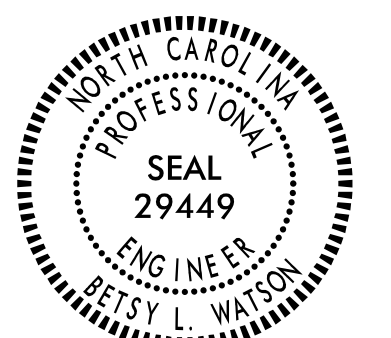

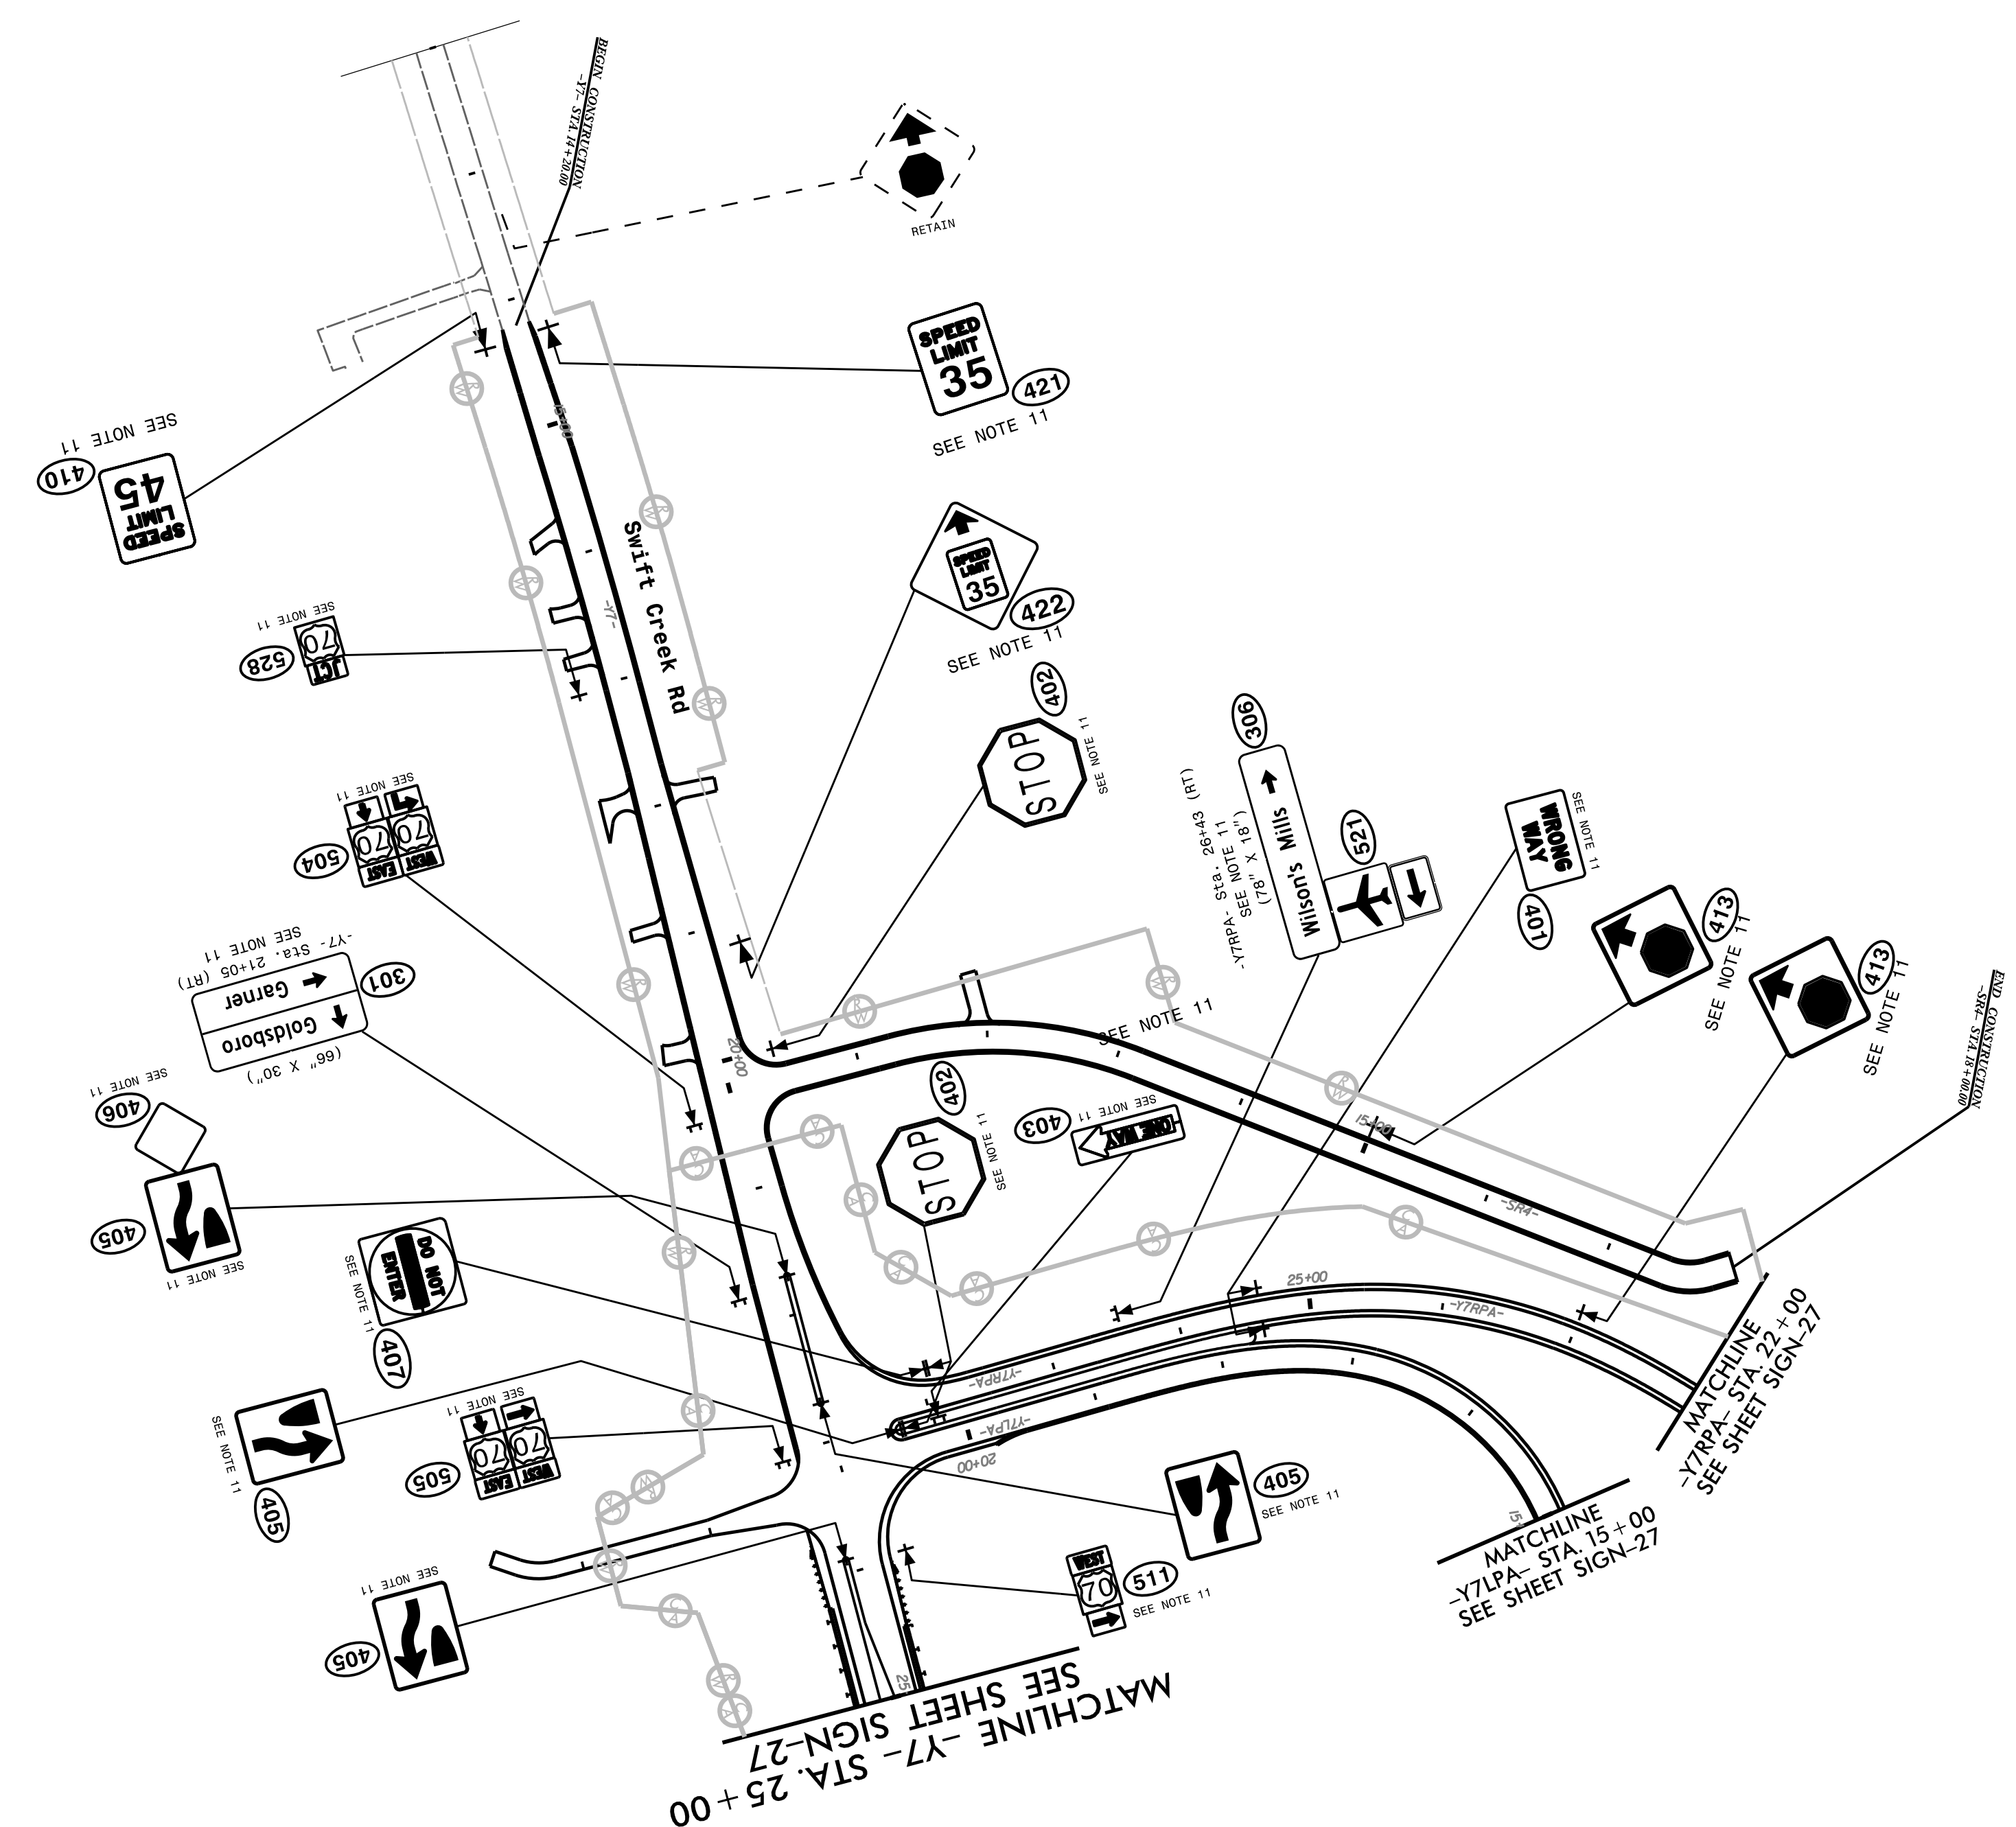
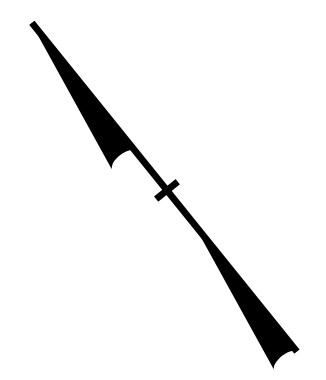


|   |                      |
|---|----------------------|
| TIP NO.<br>W-5600   | SHEET NO.<br>SIGN-34 |
| APPROVED: <i>Betsy L. Watson</i><br>5/28/2020   |                      |
| DATE: 5/28/2020   |                      |
| SEAL<br> |                      |
| DOCUMENT NOT CONSIDERED FINAL<br>UNLESS ALL SIGNATURES COMPLETED                            |                      |
|          |                      |



### PROJECT NOTES

- 1 DISPOSAL OF SIGN SYSTEM, STEEL BEAM
- 2 DISPOSAL OF SIGN SYSTEM, U-CHANNEL
- 3 DISPOSAL OF SIGN SYSTEM, WOOD
- 4 DISPOSAL OF SUPPORT, U-CHANNEL
- 5 DISPOSAL OF SUPPORT, WOOD
- 6 DISPOSAL OF SIGN, MILEMARKER
- 7 SIGN ERECTION, TYPE A (OVERHEAD)
- 8 SIGN ERECTION, TYPE B (OVERHEAD)
- 9 SIGN ERECTION, TYPE A (GROUND MOUNTED)
- 10 SIGN ERECTION, TYPE B (GROUND MOUNTED)
- 11 SIGN ERECTION, TYPE D, E, AND F
- 12 SIGN ERECTION, MILEMARKERS
- 13 RELOCATE SIGN, TYPE D

\$\$\$\$\$SYTIME\$\$\$\$\$  
 \$\$\$DDGN\$\$\$\$\$  
 \$\$\$USERNAME\$\$\$\$\$

PROPOSED SIGNING