


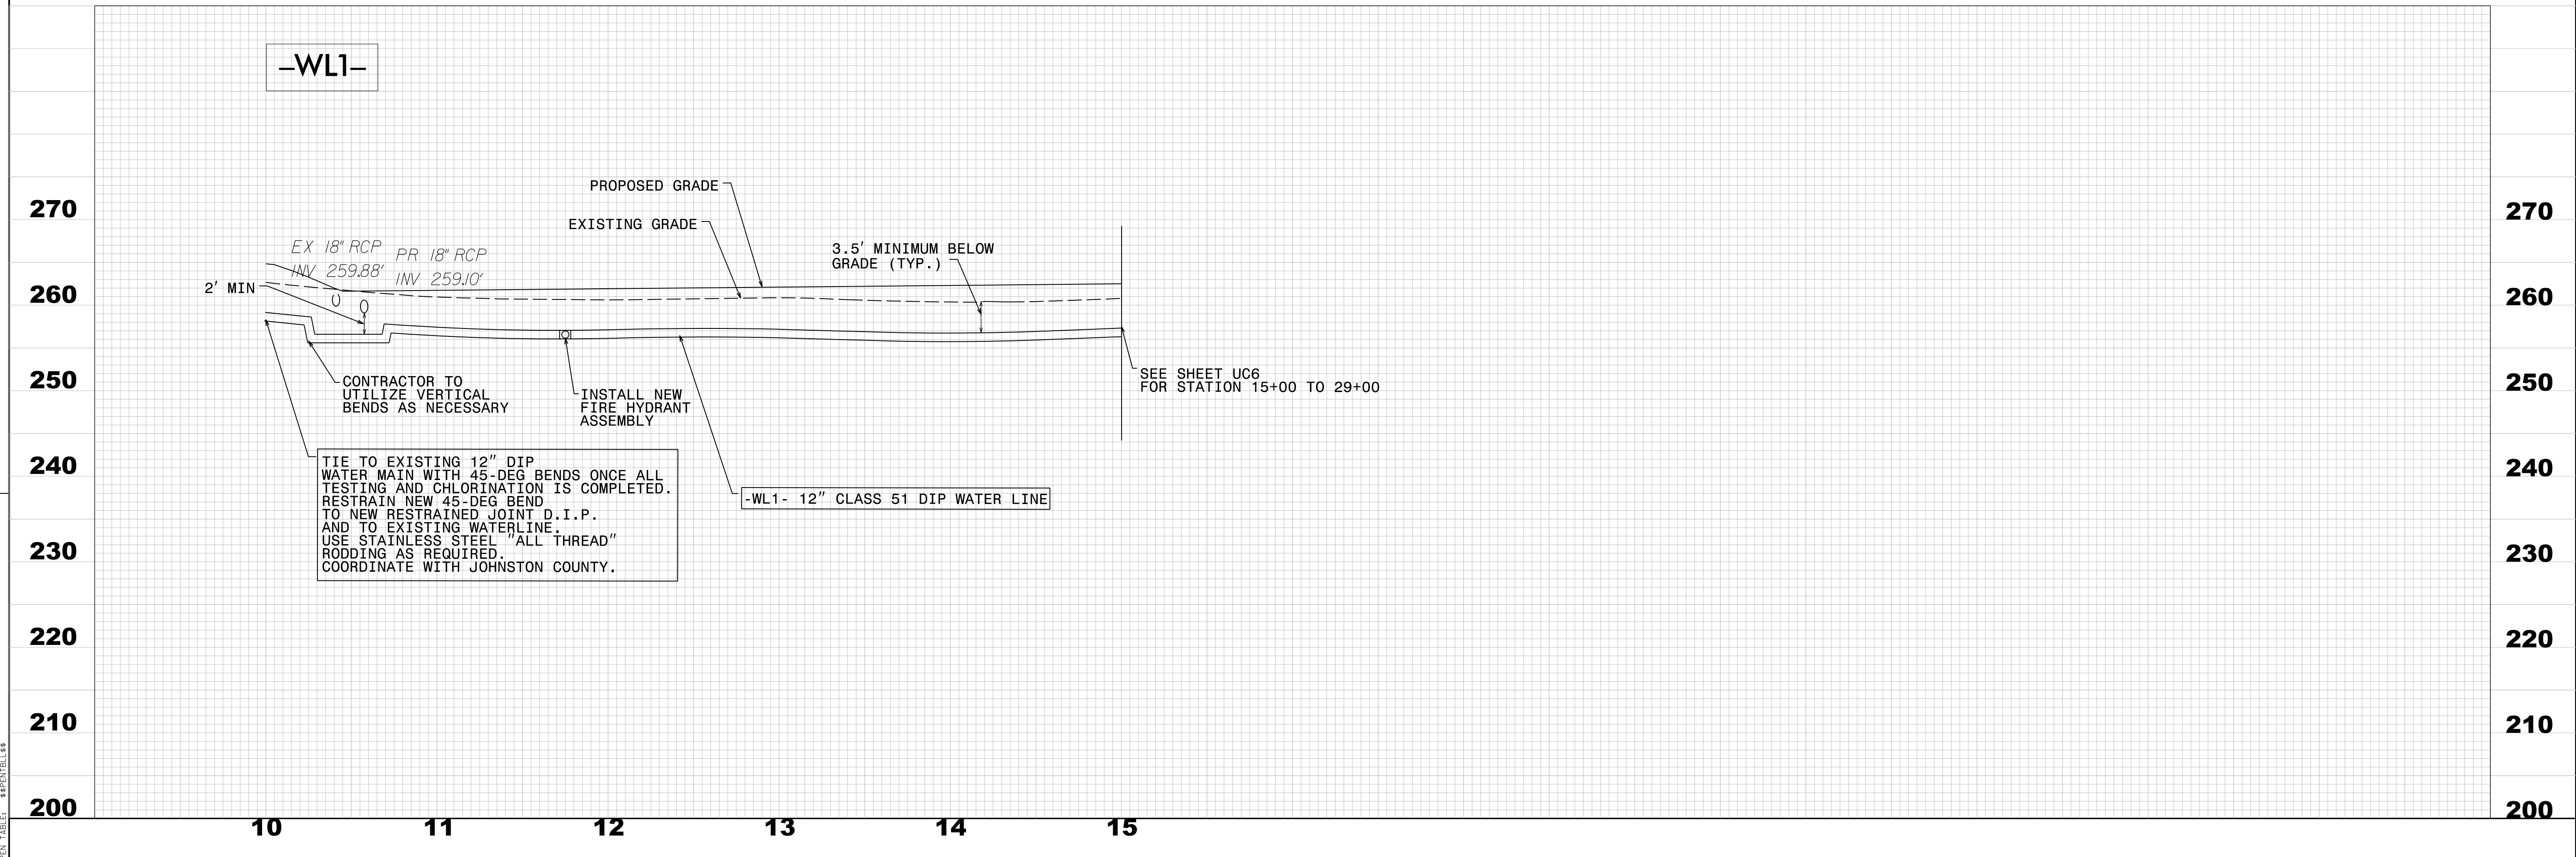
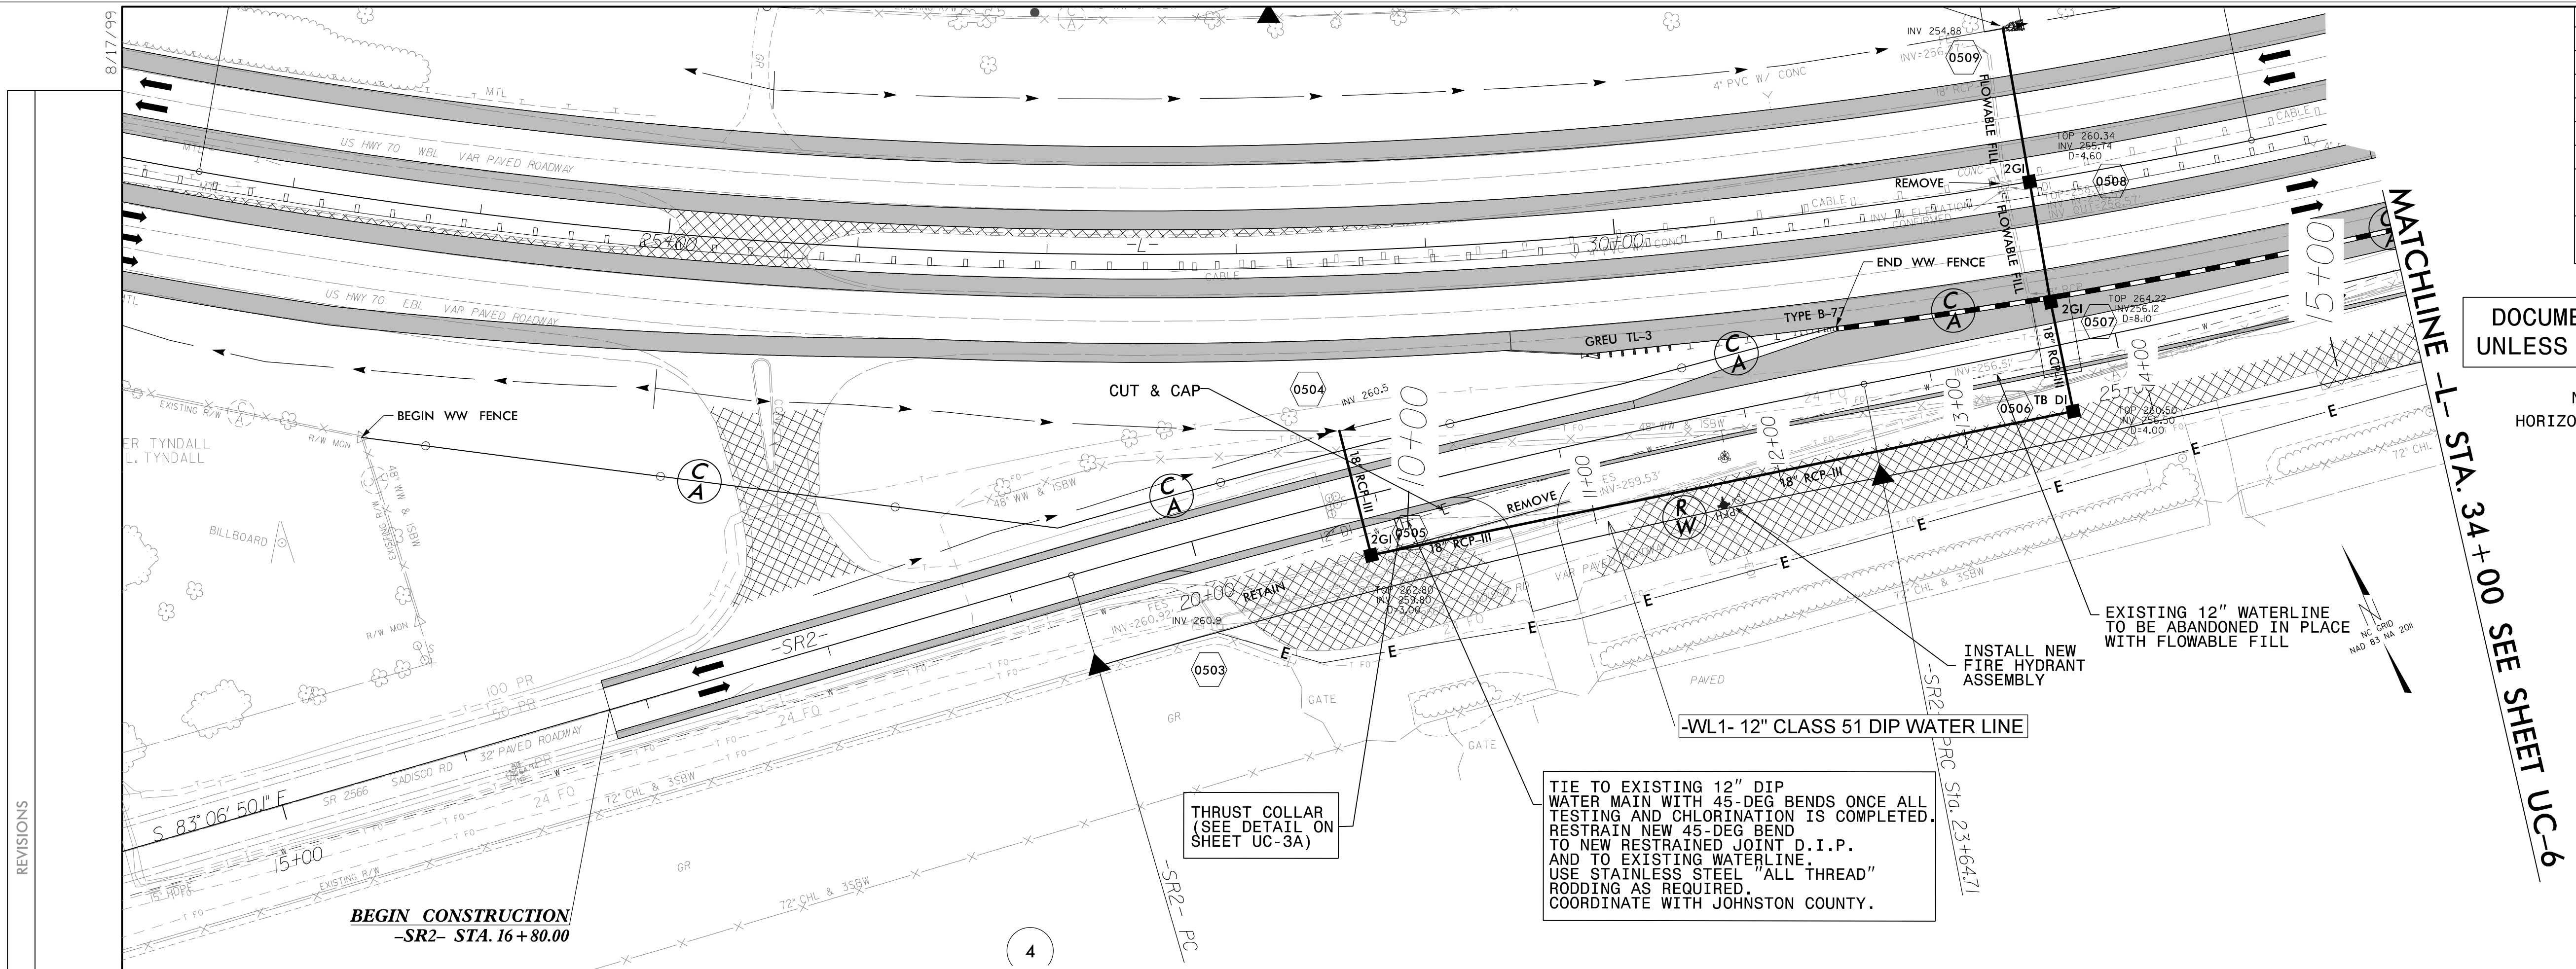
PROJECT REFERENCE NO.	SHEET NO.
W-5600	UC-5
DESIGNED BY: SS	11/20/2019
DRAWN BY: SS	
CHECKED BY: MVZ	
APPROVED BY: MVZ	ENGINEER
REVISED:	
NORTH CAROLINA DEPARTMENT OF TRANSPORTATION	
UTILITIES ENGINEERING SEC. PHONE: (919) 707-6690 FAX: (919) 250-4151	

UTILITY CONSTRUCTION

DOCUMENT NOT CONSIDERED FINAL
UNLESS ALL SIGNATURES COMPLETED

NOTE: CONTRACTOR TO UTILIZE
HORIZONTAL & VERTICAL BENDS AS NECESSARY

FINAL DESIGN
RELEASE
FOR CONSTRUCTION



REVISIONS

PLAN: MVZ, DATE: 11/20/19, PROJECT: W-5600, SHEET: UC-5, SCALE: AS SHOWN, DRAWN BY: SS, CHECKED BY: MVZ, APPROVED BY: MVZ, DATE: 11/20/19