





5/14/99

UTILITY CONSTRUCTION
DOCUMENT NOT CONSIDERED FINAL
UNLESS ALL SIGNATURES COMPLETED

FINAL DESIGN
 RELEASE
 FOR CONSTRUCTION

PROJECT REFERENCE NO.	SHEET NO.
W-5600	UC-15
DESIGNED BY: SS	11/20/2019
DRAWN BY: SS	
CHECKED BY: MVZ	
APPROVED BY: MVZ	
REVISED:	
NORTH CAROLINA DEPARTMENT OF TRANSPORTATION	
UTILITIES ENGINEERING SEC. PHONE: (919) 707-6690 FAX: (919) 250-4151	
 UTILITIES ENGINEERING CONSTRUCTION PLANS ONLY	

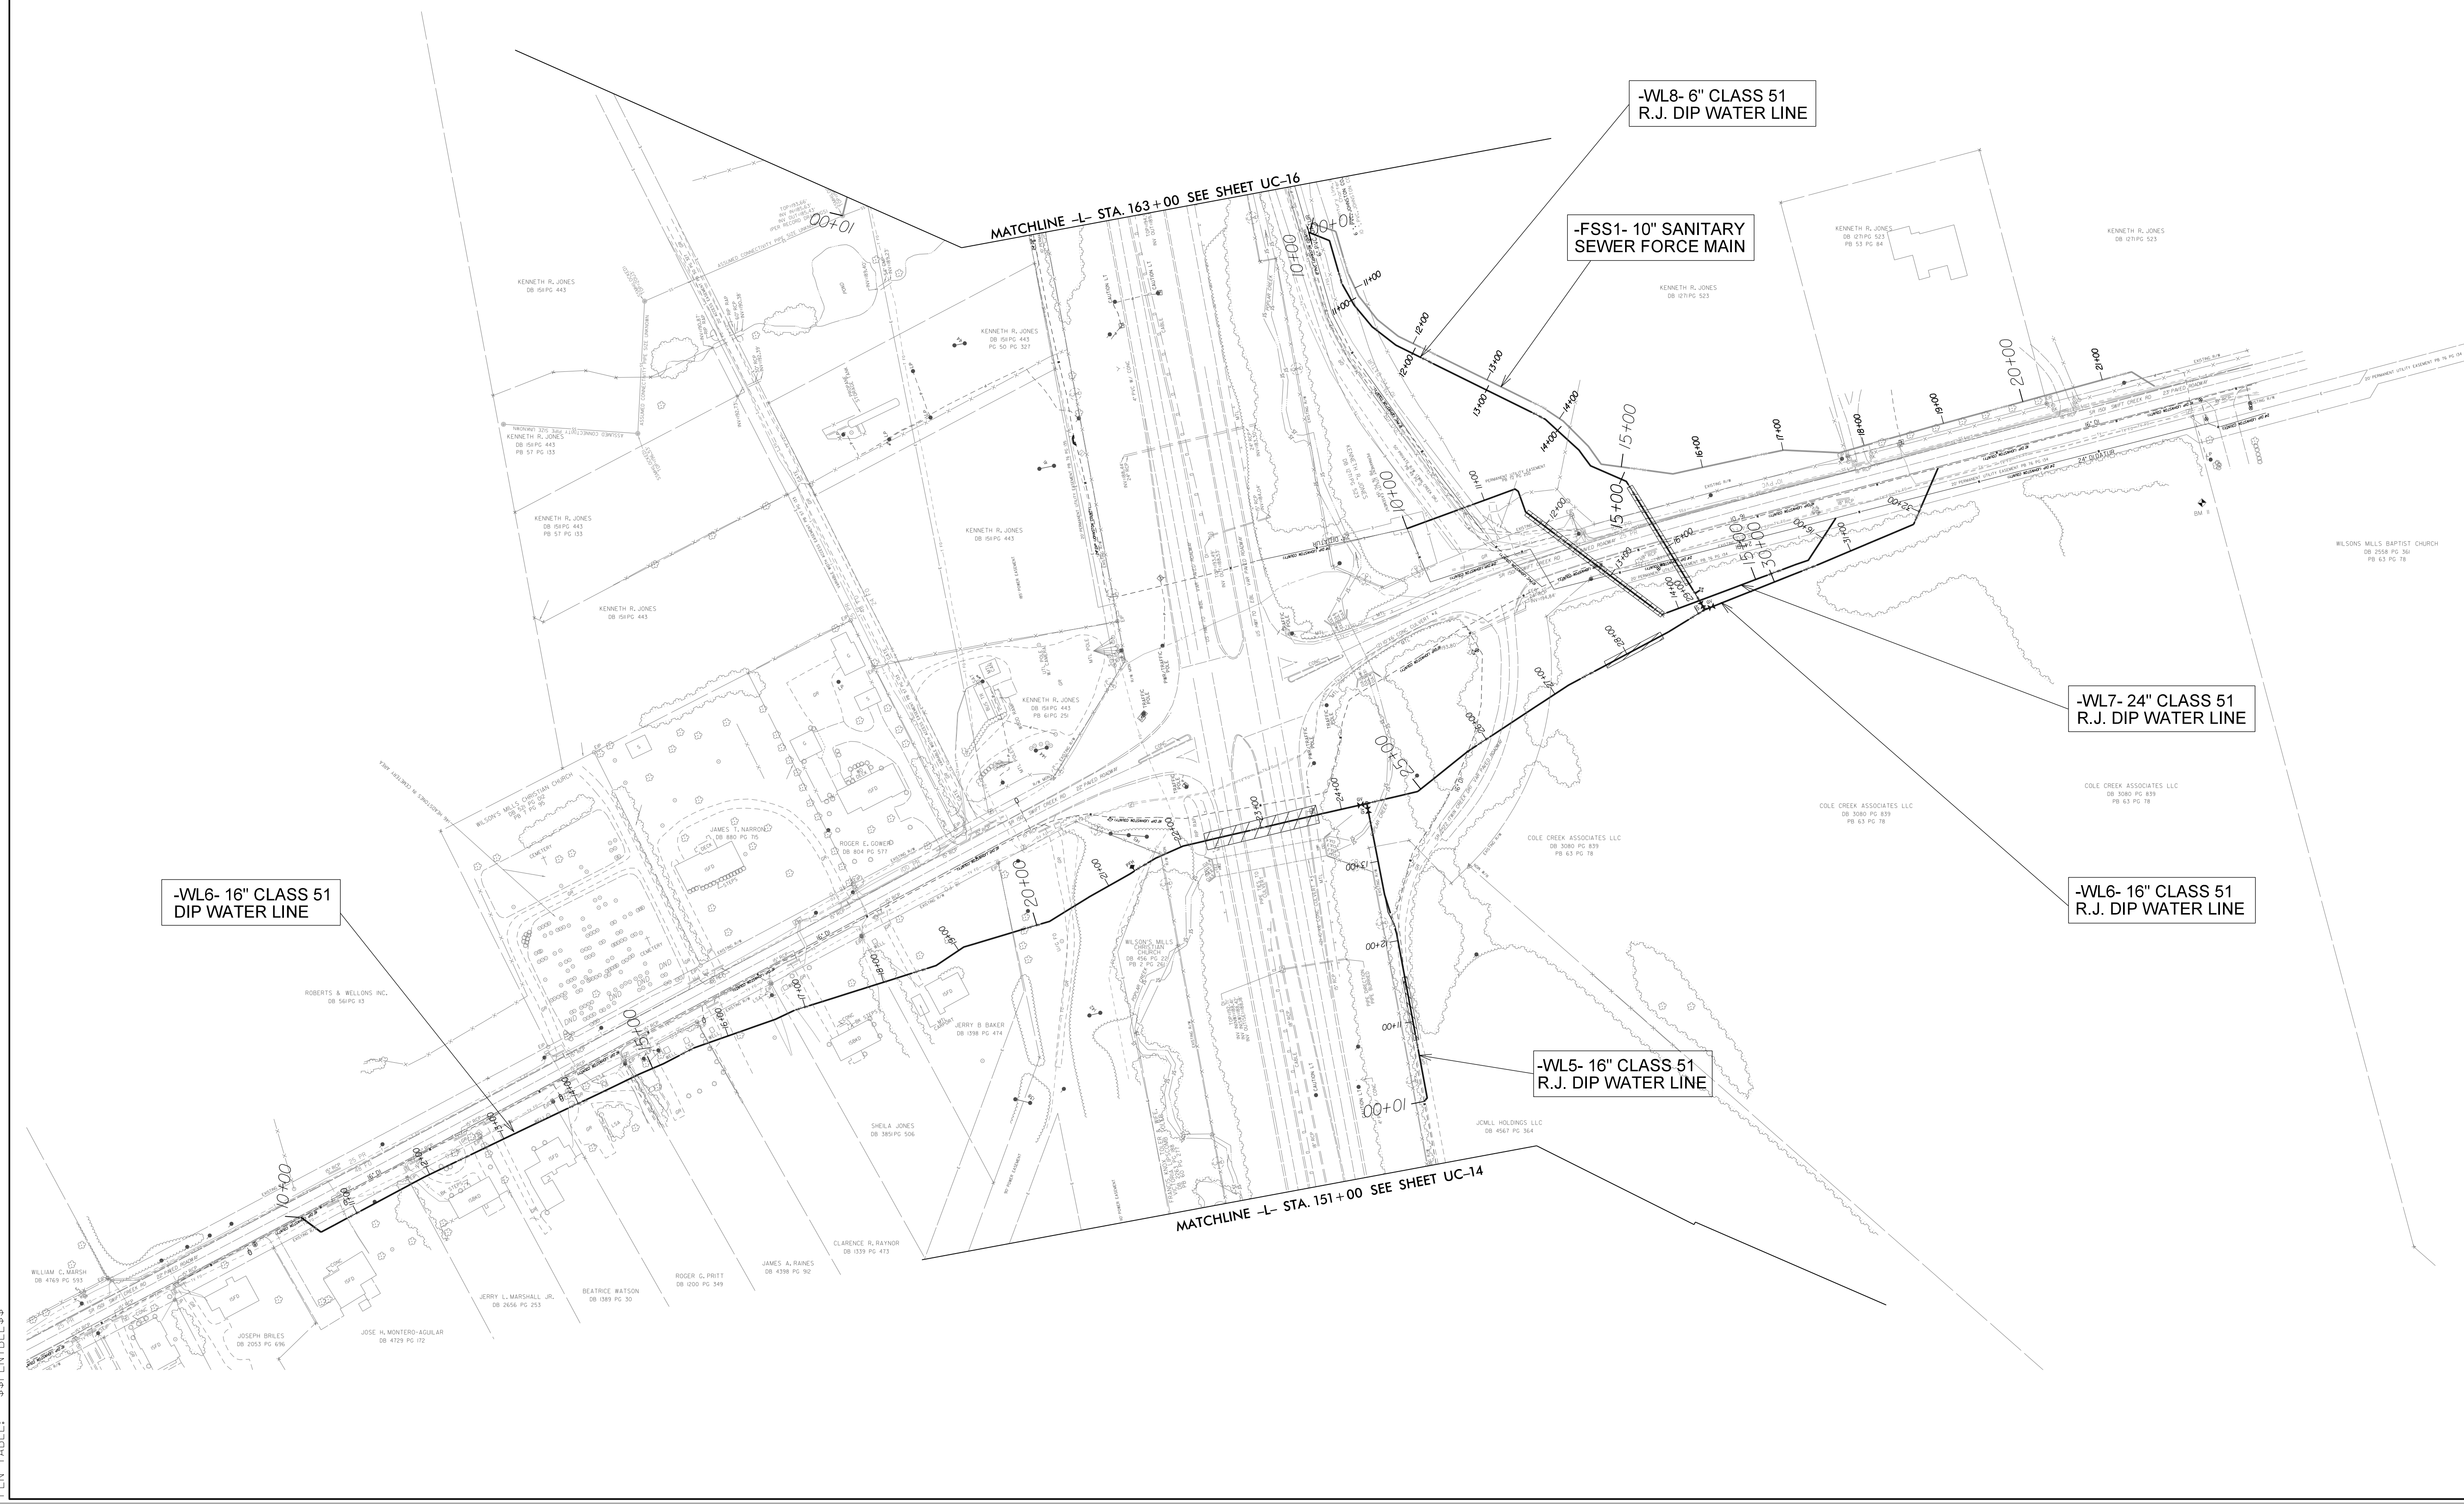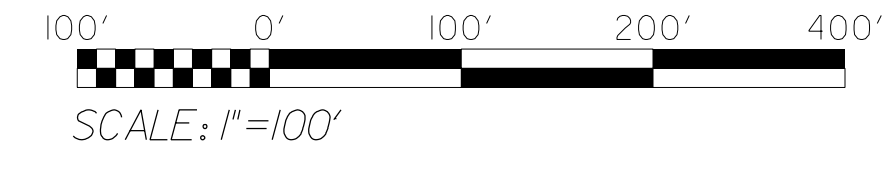

10:06:47 AM
 P:\2017\172101_W-5600\Utilities\Engineering\UC\Proj\w5600_ut_UC15_pf.dgn
 PLOT DRIVER: \$PLOTDRVL\$\$
 PEN TABLE: \$PENL\$