

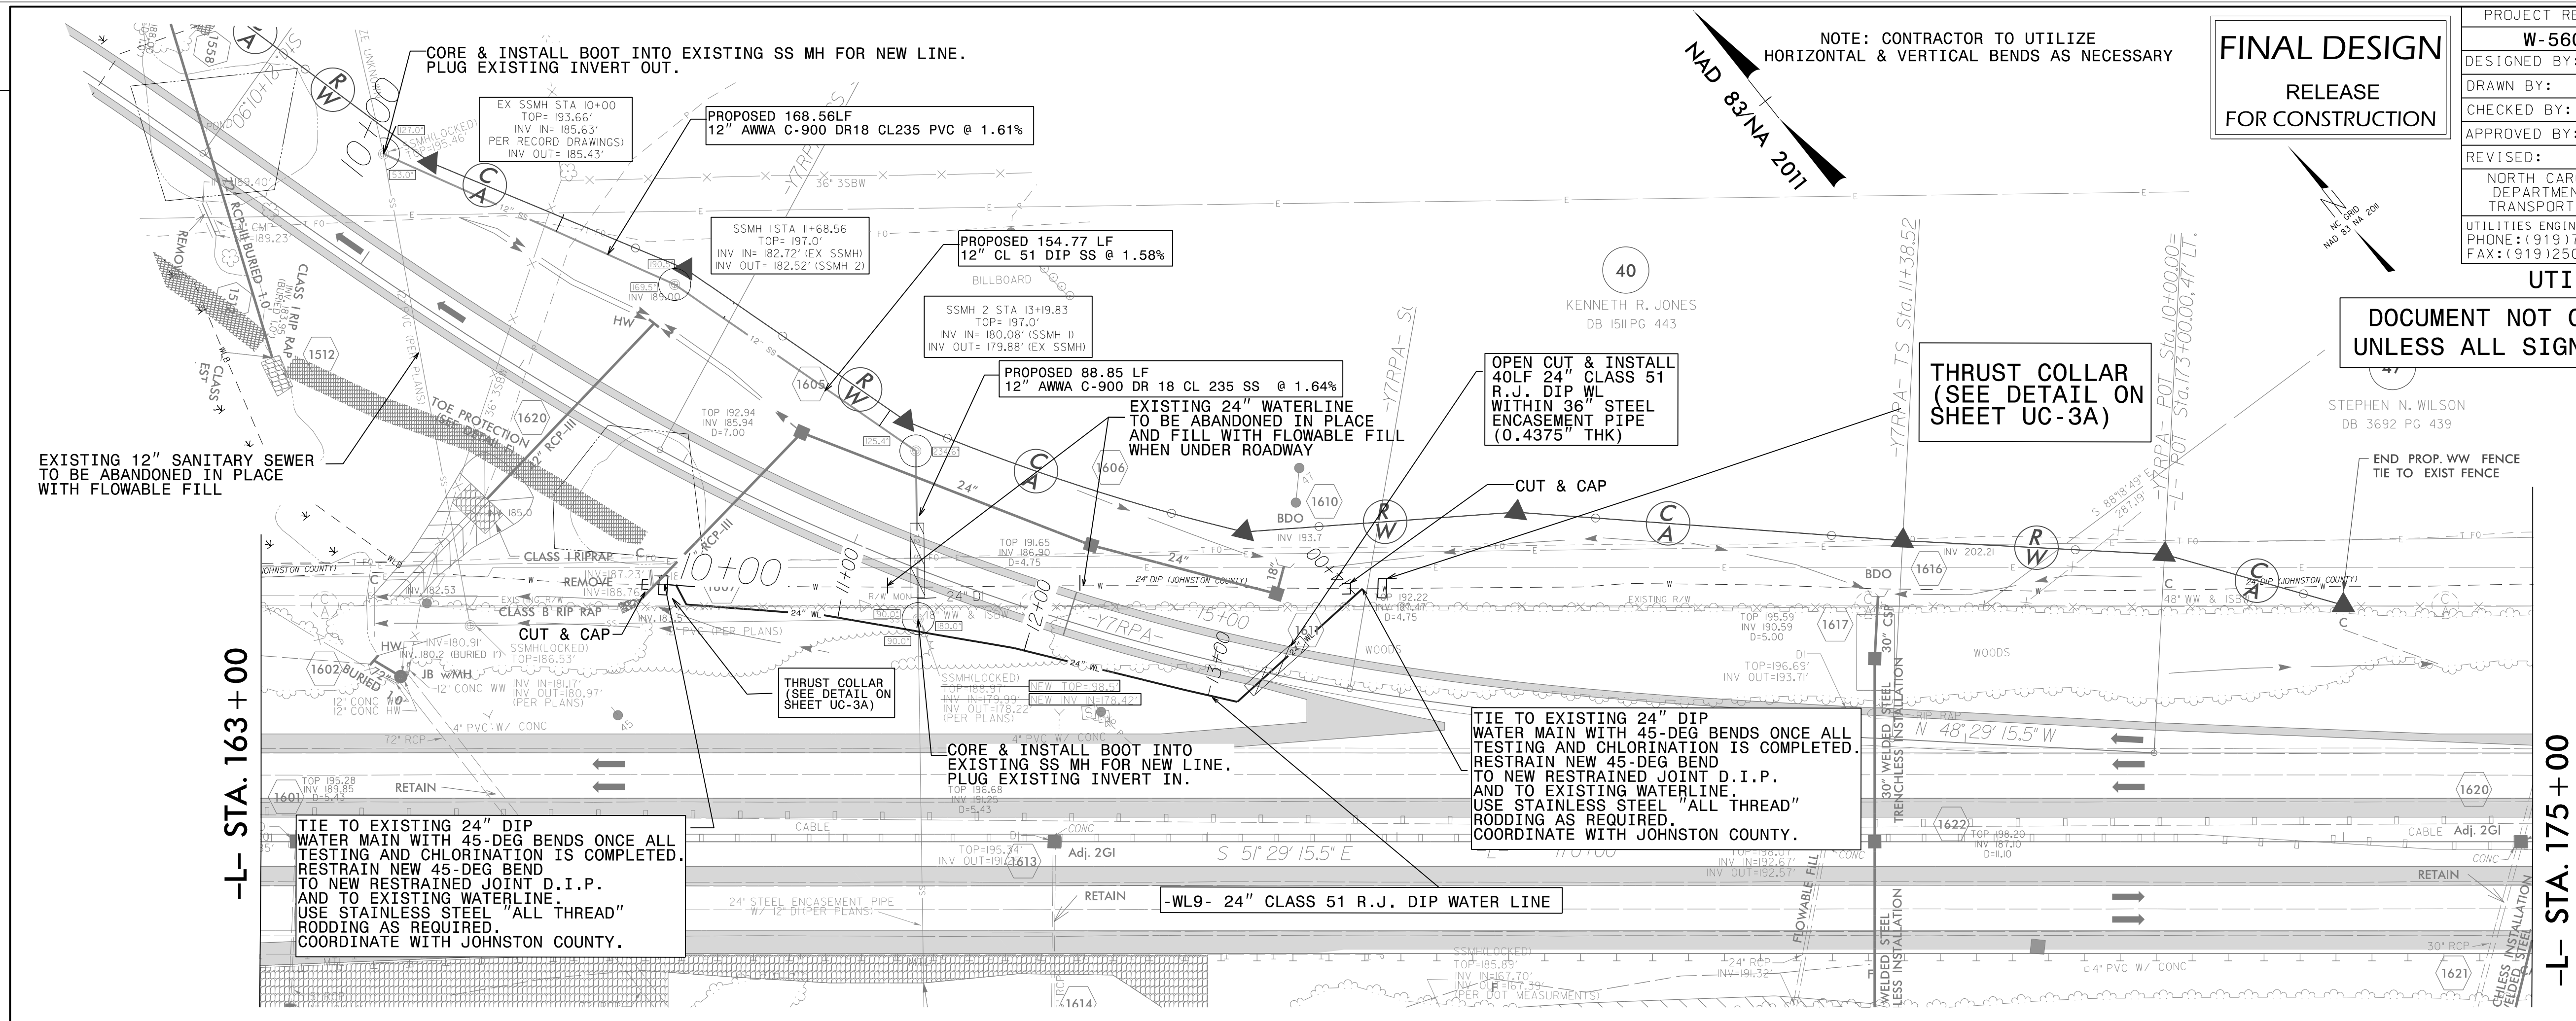


NOTE: CONTRACTOR TO UTILIZE HORIZONTAL & VERTICAL BENDS AS NECESSARY  
NAD 83/NA 2011


**FINAL DESIGN**  
RELEASE FOR CONSTRUCTION

|  |   |
|--|---|
| PROJECT REFERENCE NO.  | SHEET NO.   |
| W-5600   | UC-16A  |
| DESIGNED BY: SS  | 6/5/2020 08:51:38   |
| DRAWN BY: SS   |   |
| CHECKED BY: MVZ  |   |
| APPROVED BY: MVZ   |  |
| REVISED:   |   |
| NORTH CAROLINA DEPARTMENT OF TRANSPORTATION<br>UTILITIES ENGINEERING SECTION<br>PHONE: (919) 707-6690<br>FAX: (919) 250-4151 |   |


**UTILITY CONSTRUCTION**  
DOCUMENT NOT CONSIDERED FINAL UNLESS ALL SIGNATURES COMPLETED

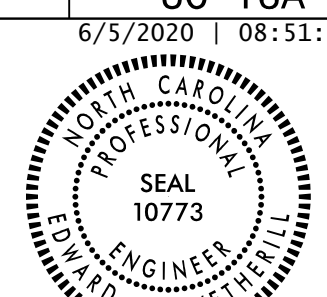

-SS2-

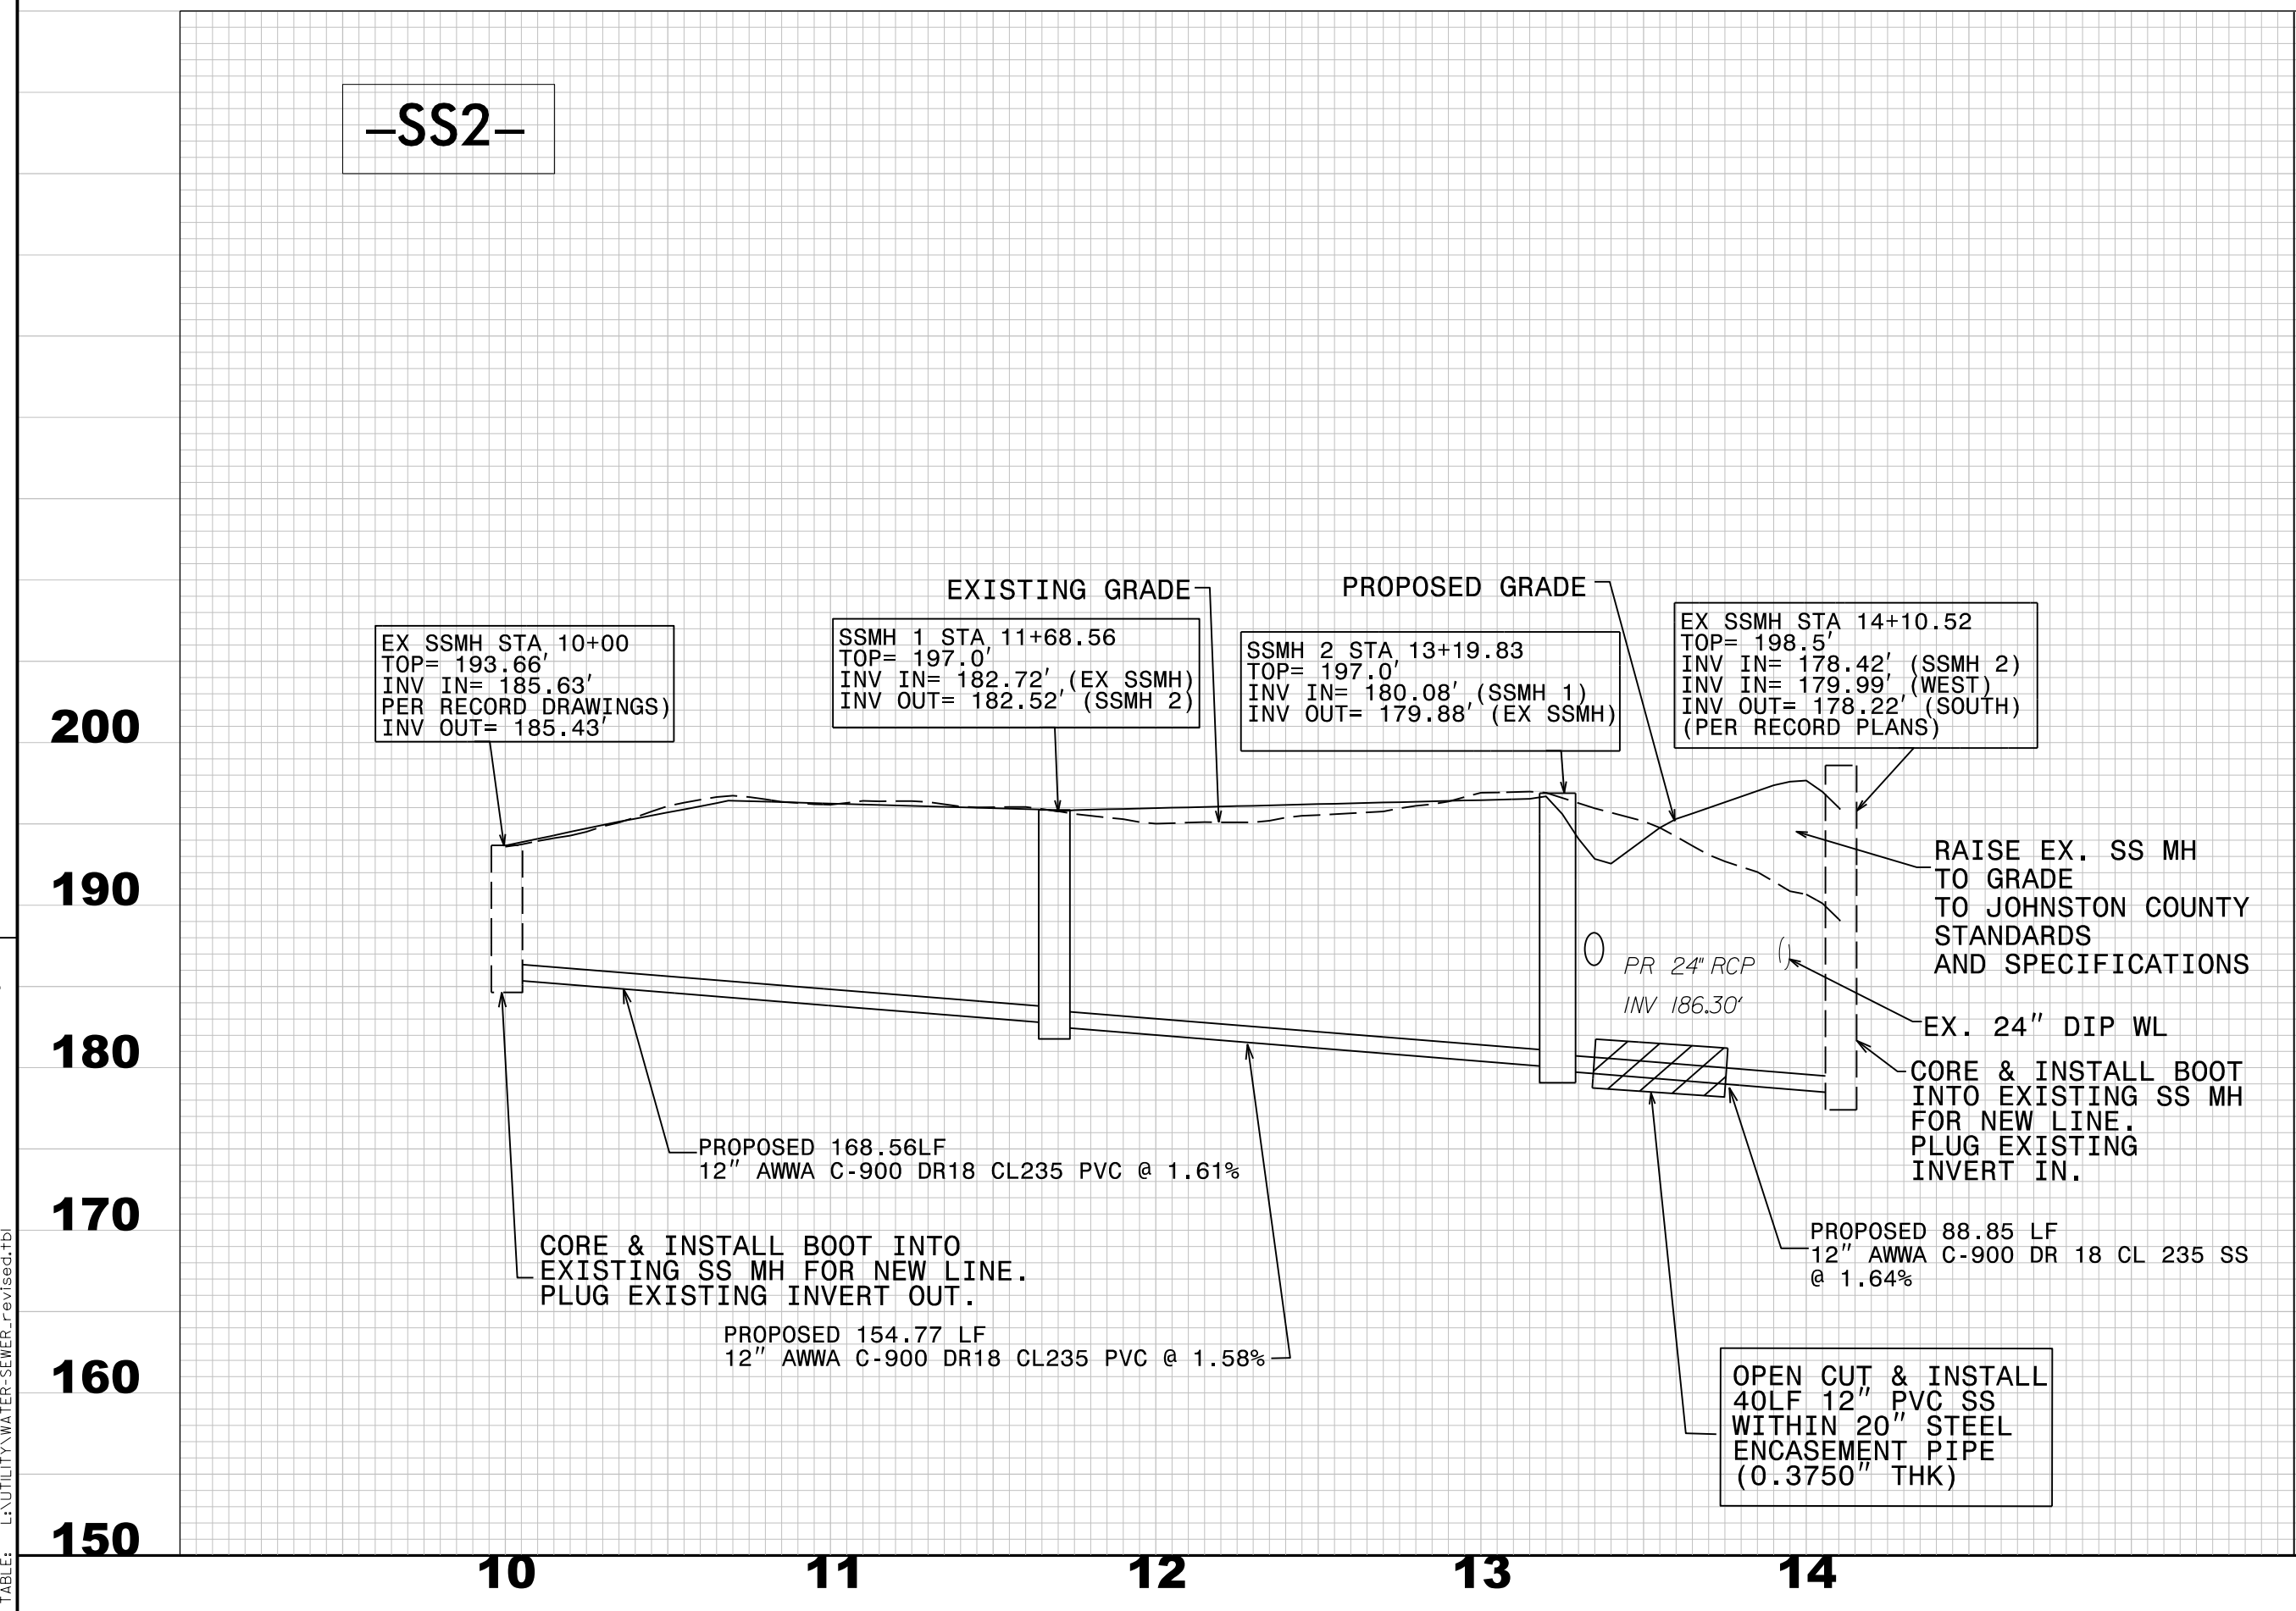

-WL9-

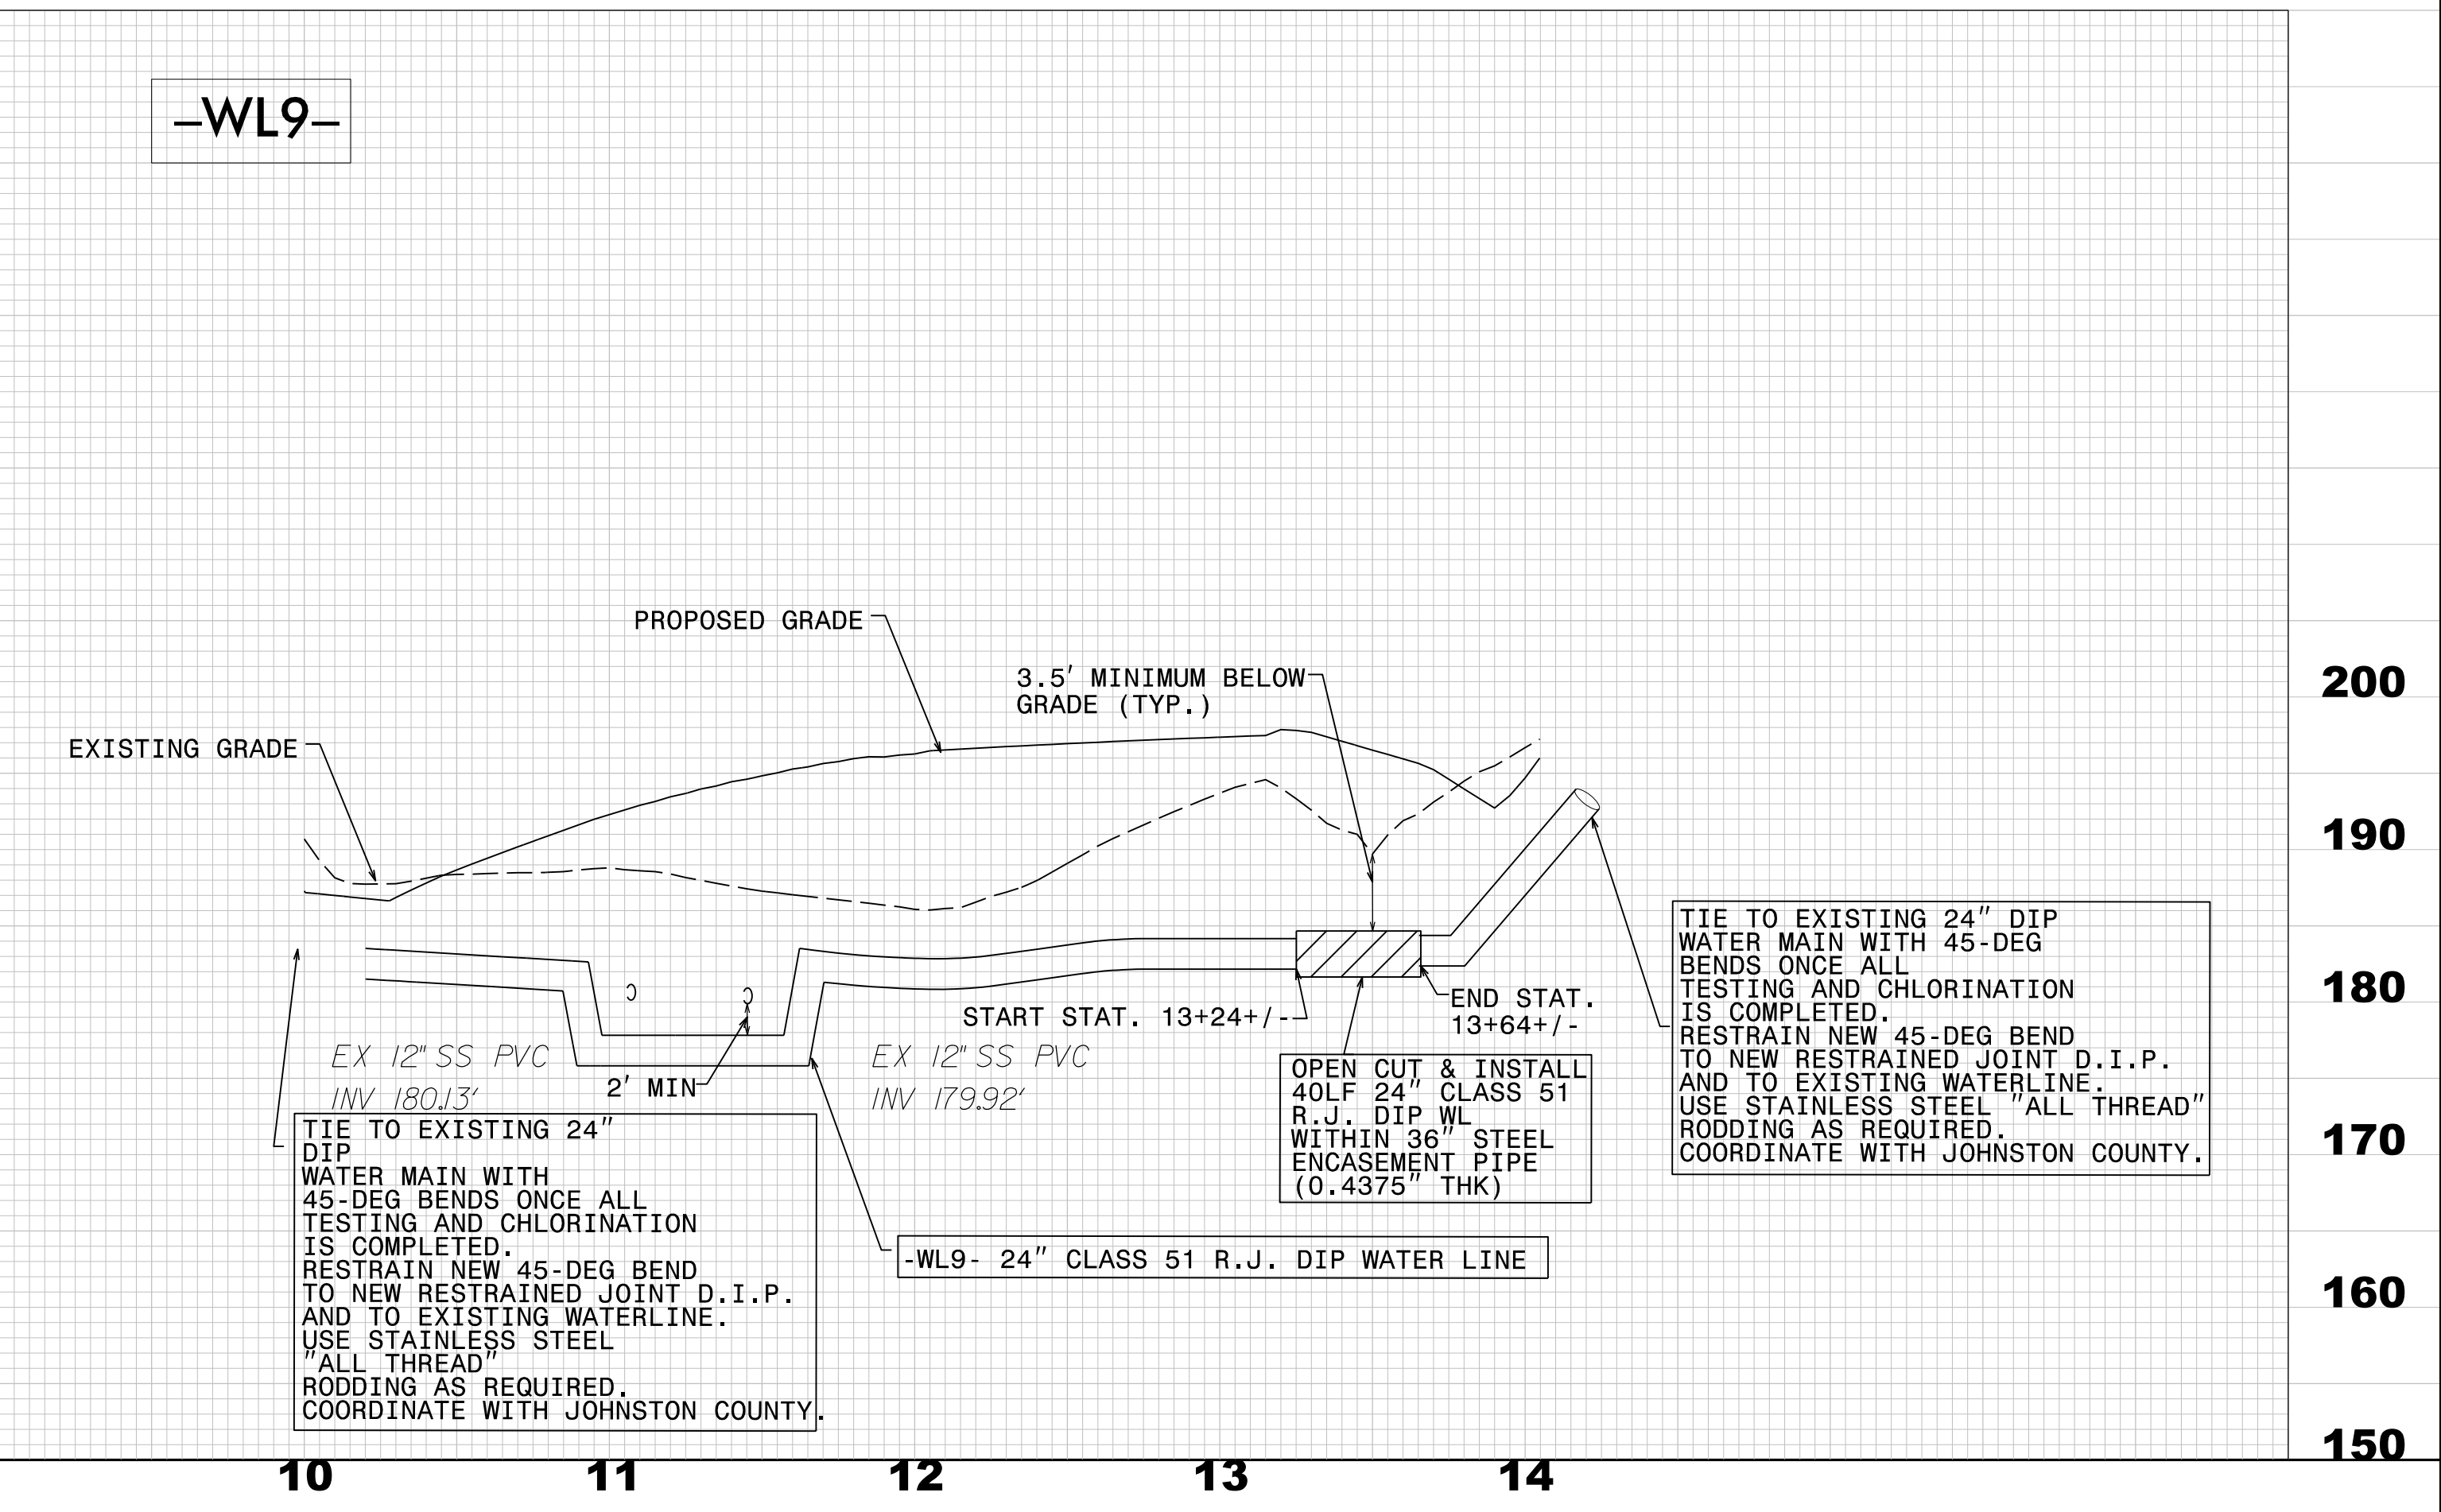

PROJECT NO. W-5600, SHEET UC-16A, DATE 6/5/2020, SCALE AS SHOWN, DRAWN BY SS, CHECKED BY MVZ, APPROVED BY MVZ, NORTH CAROLINA DEPARTMENT OF TRANSPORTATION, UTILITIES ENGINEERING SECTION.