


NOTE: CONTRACTOR TO UTILIZE HORIZONTAL & VERTICAL BENDS AS NECESSARY

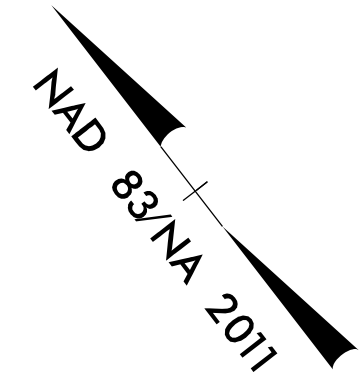



FINAL DESIGN
RELEASE
FOR CONSTRUCTION

PROJECT REFERENCE NO. W-5600	SHEET NO. UC-21
DESIGNED BY: SS	6/5/2020 T 08:51:38
DRAWN BY: SS	
CHECKED BY: MVZ	
APPROVED BY: MVZ	
REVISED:	
NORTH CAROLINA DEPARTMENT OF TRANSPORTATION	
UTILITIES ENGINEERING SEC. PHONE: (919) 707-6690 FAX: (919) 250-4151	



UTILITY CONSTRUCTION

DOCUMENT NOT CONSIDERED FINAL
UNLESS ALL SIGNATURES COMPLETED

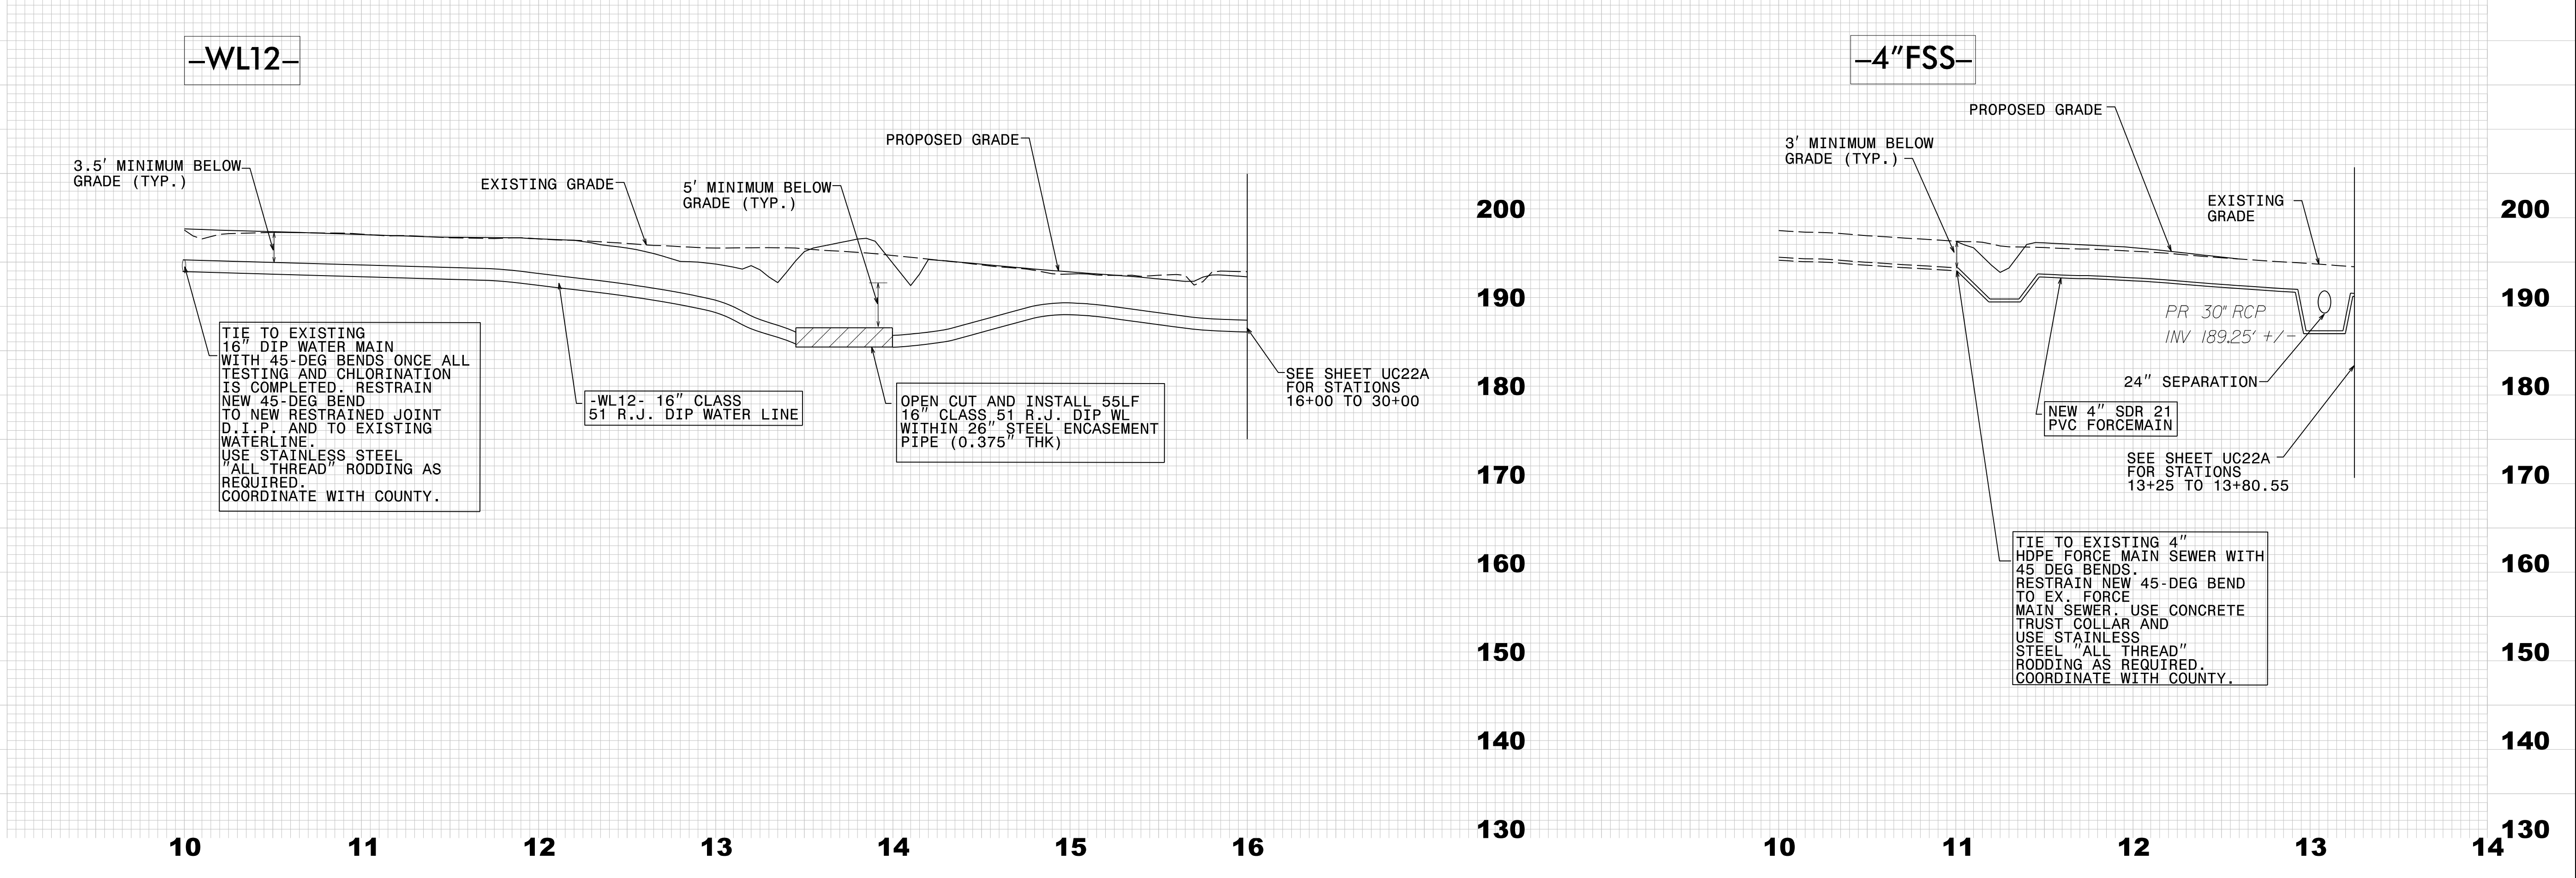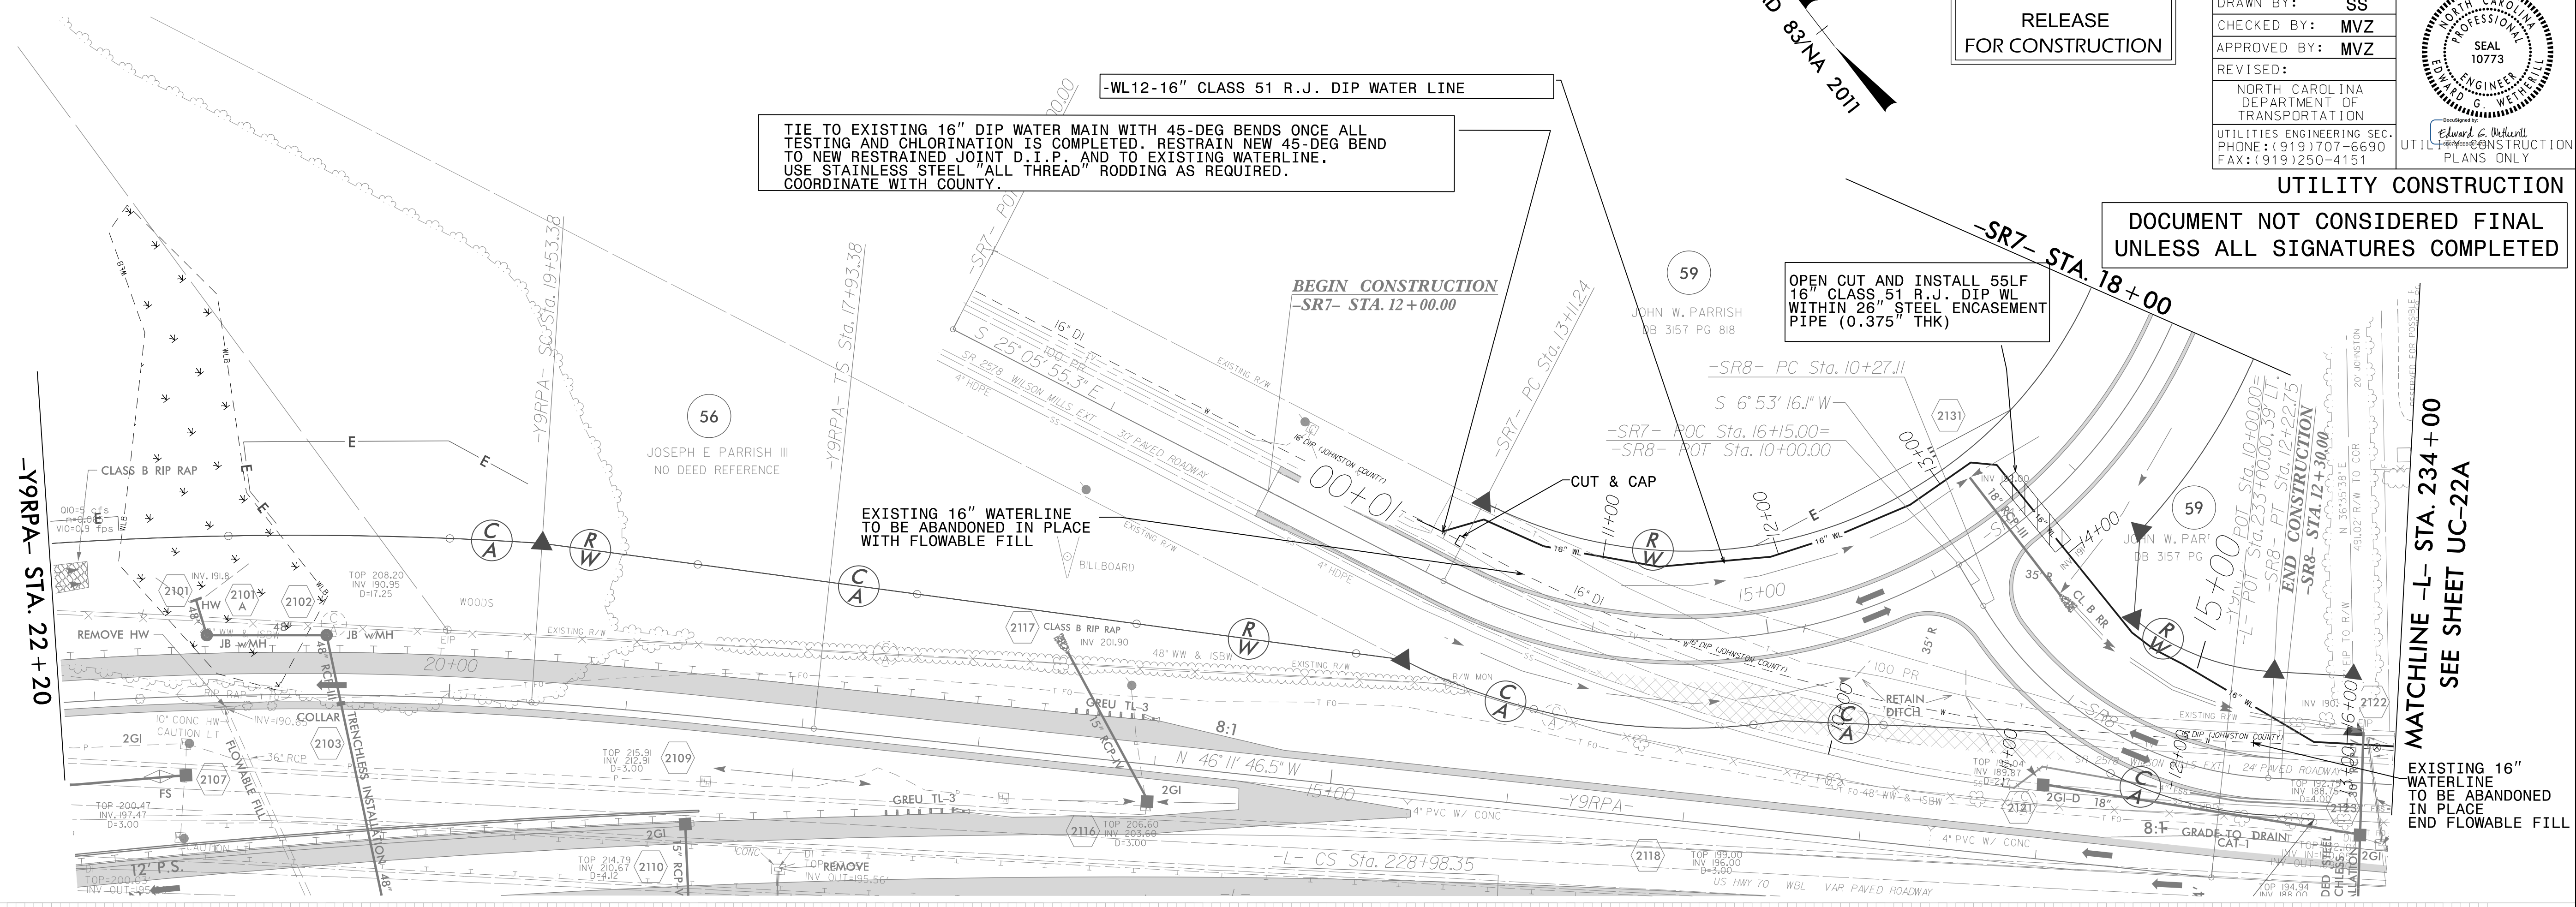

MATCHLINE -L- STA. 234+00
SEE SHEET UC-22A

EXISTING 16\"/>

REVISIONS

8/17/99
E:\Projects\W-5600\Drawings\Engineering\UC\UC-21\UC-21.dwg
REV. DATE BY DESCRIPTION
1 8/17/99 JAW/SS/MS Initial Design
2 8/17/99 JAW/SS/MS Final Design