
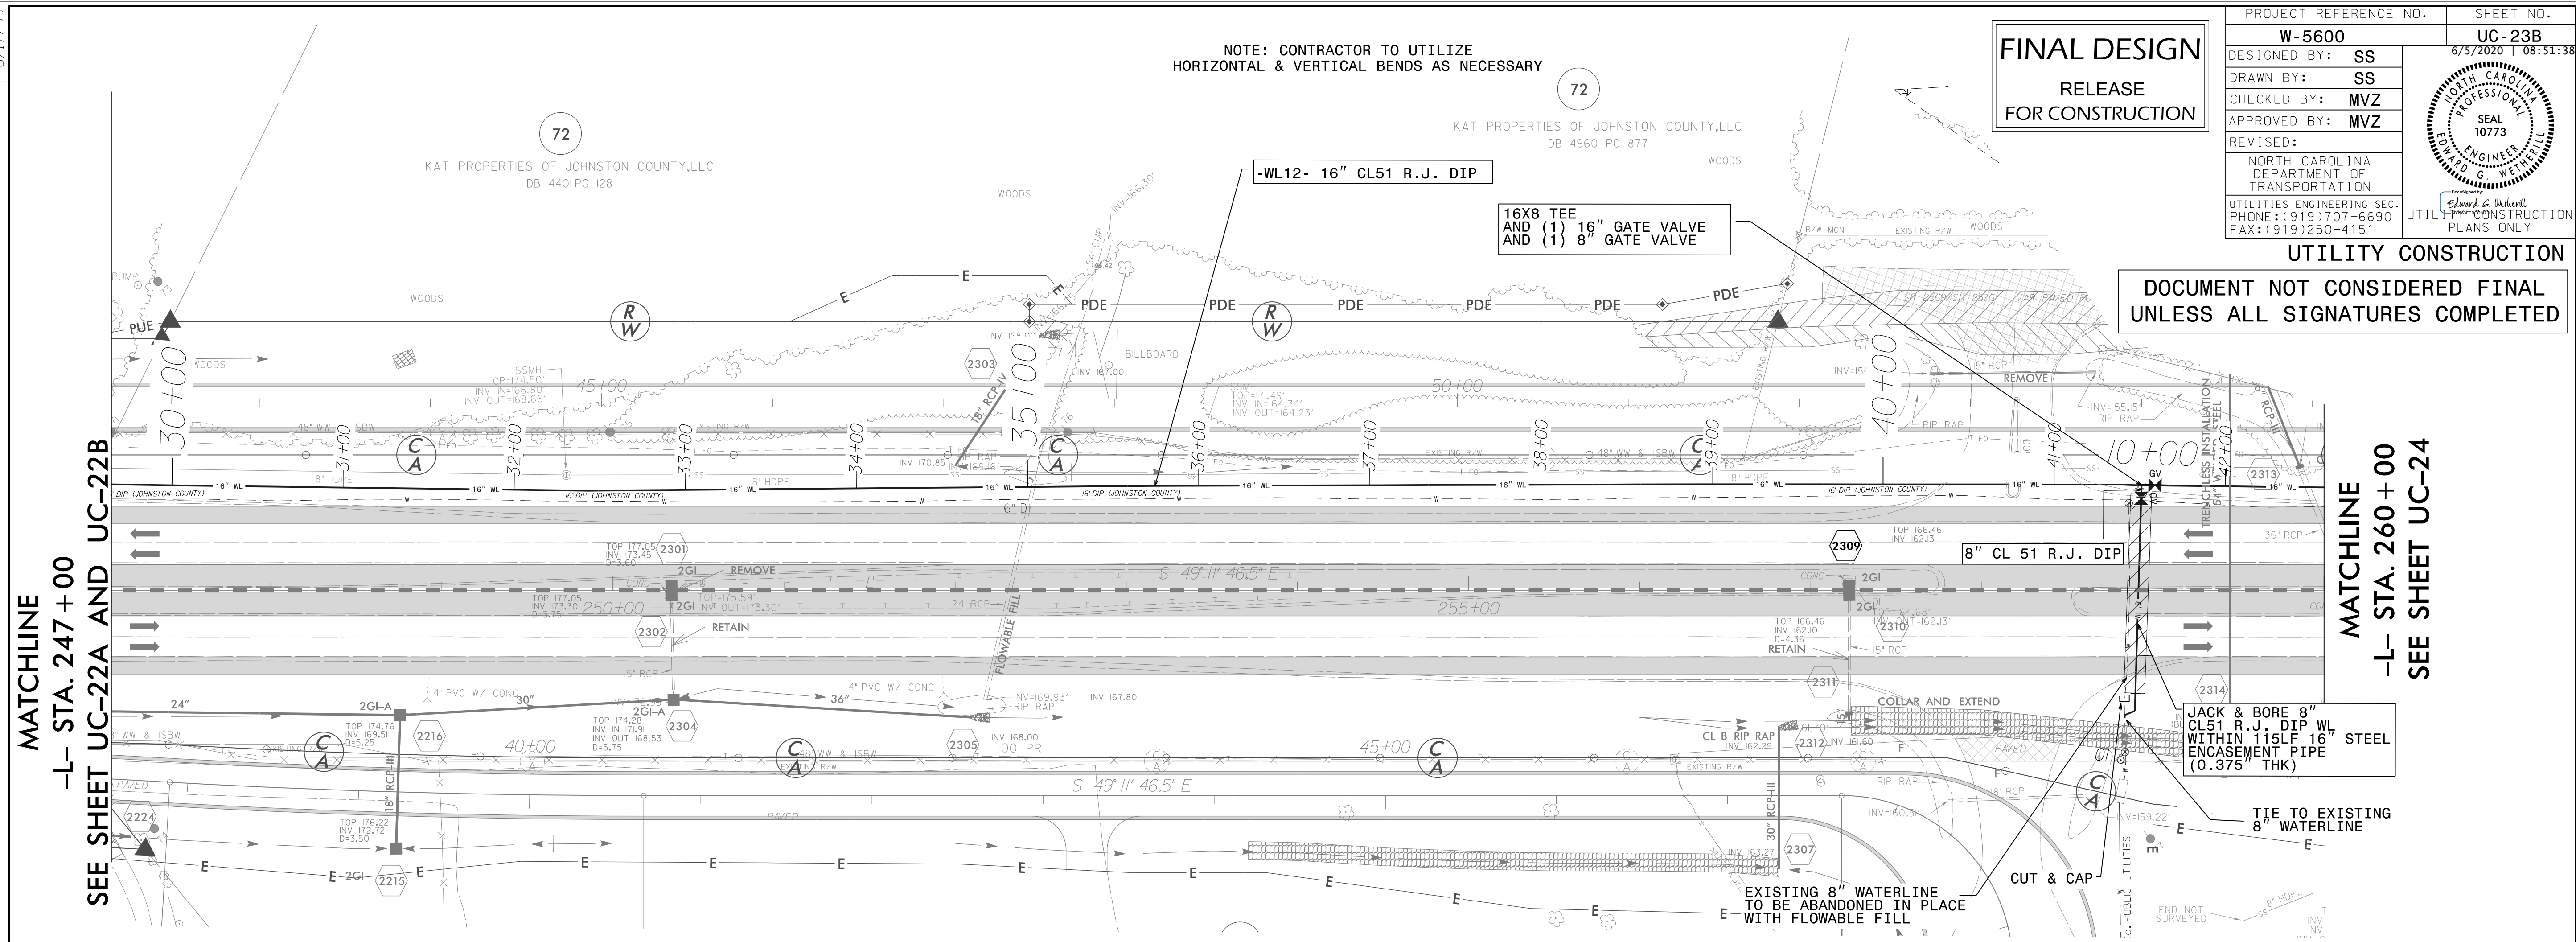


PROJECT REFERENCE NO.	SHEET NO.
W-5600	UC-23B
DESIGNED BY: SS	6/5/2020 10:51:38 EDT
DRAWN BY: SS	
CHECKED BY: MVZ	
APPROVED BY: MVZ	REVISER:
	NORTH CAROLINA DEPARTMENT OF TRANSPORTATION
	UTILITIES ENGINEERING SEC. PHONE: (919) 707-6690 FAX: (919) 250-4151

FINAL DESIGN
RELEASE FOR CONSTRUCTION



NOTE: CONTRACTOR TO UTILIZE HORIZONTAL & VERTICAL BENDS AS NECESSARY

UTILITY CONSTRUCTION
DOCUMENT NOT CONSIDERED FINAL UNLESS ALL SIGNATURES COMPLETED



MATCHLINE
-L- STA. 247 + 00
SEE SHEET UC-22A AND UC-22B

MATCHLINE
-L- STA. 260 + 00
SEE SHEET UC-24

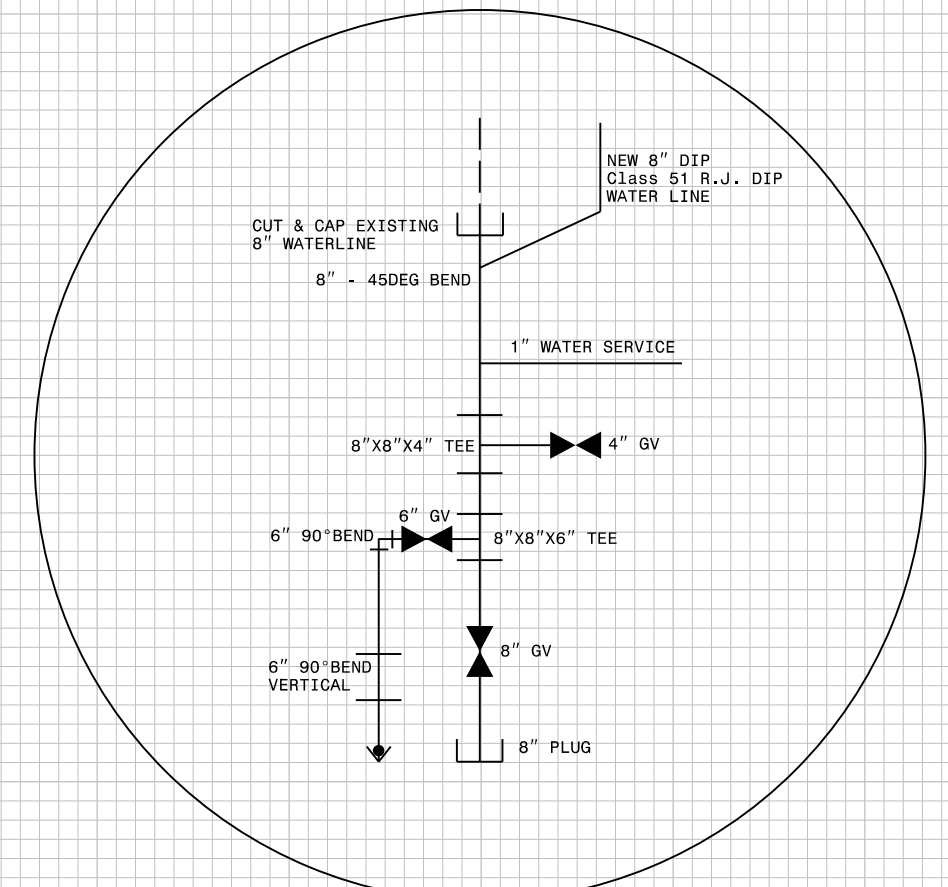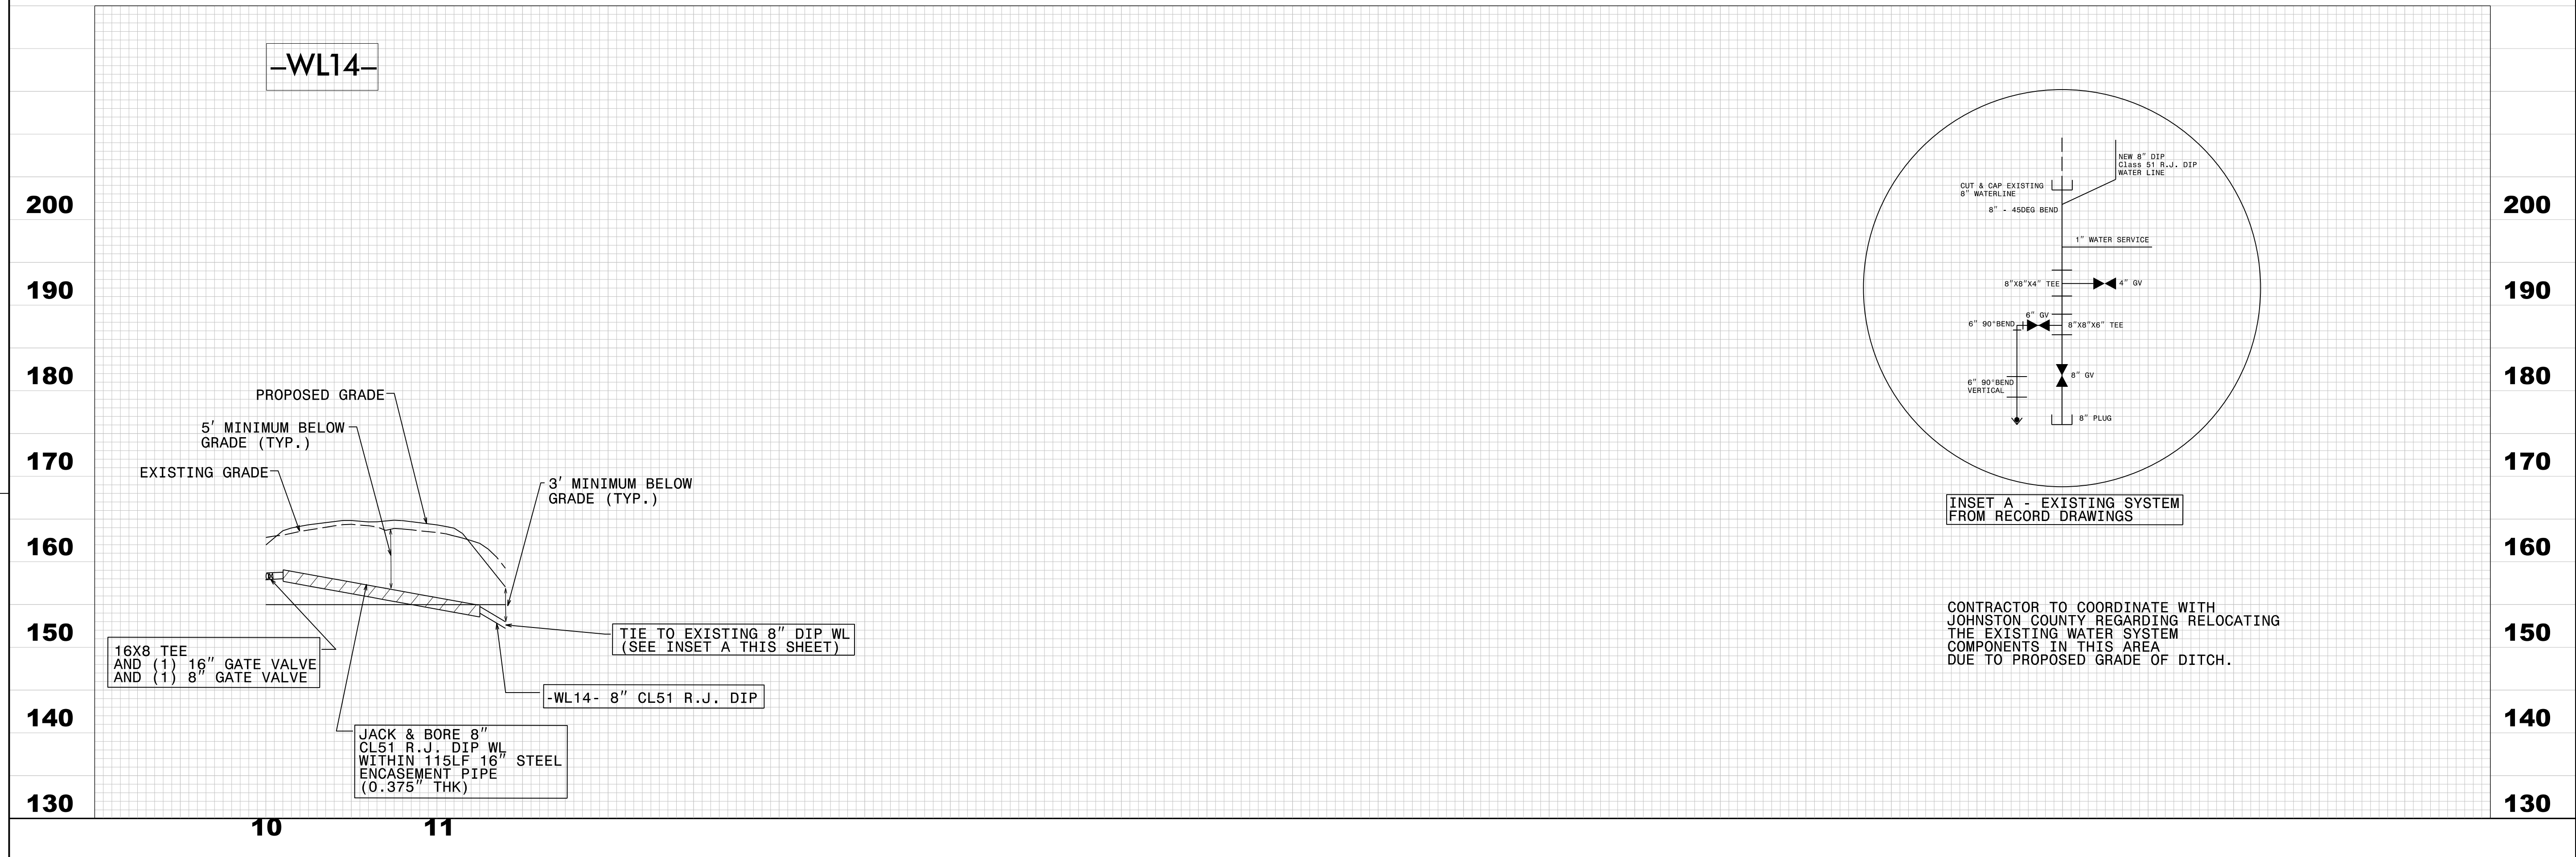

INSET A - EXISTING SYSTEM FROM RECORD DRAWINGS

CONTRACTOR TO COORDINATE WITH JOHNSTON COUNTY REGARDING RELOCATING THE EXISTING WATER SYSTEM COMPONENTS IN THIS AREA DUE TO PROPOSED GRADE OF DITCH.

REVISIONS