


8/17/99

NOTE: CONTRACTOR TO UTILIZE HORIZONTAL & VERTICAL BENDS AS NECESSARY




FINAL DESIGN
RELEASE FOR CONSTRUCTION

PROJECT REFERENCE NO. W-5600	SHEET NO. UC-25B
DESIGNED BY: SS	3/3/2021
DRAWN BY: SS	
CHECKED BY: MVZ	
APPROVED BY: MVZ	NORTH CAROLINA DEPARTMENT OF TRANSPORTATION UTILITIES ENGINEERING SECTION PHONE: (919) 707-6690 FAX: (919) 250-4151

UTILITY CONSTRUCTION
DOCUMENT NOT CONSIDERED FINAL UNLESS ALL SIGNATURES COMPLETED

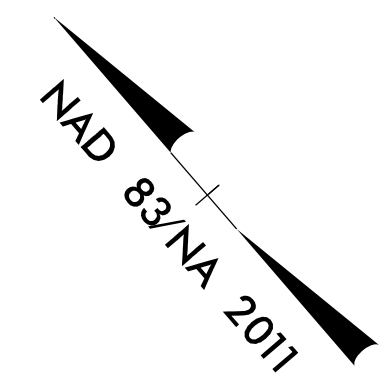

MATCHLINE
-L- STA. 273+00
SEE SHEET UC-24

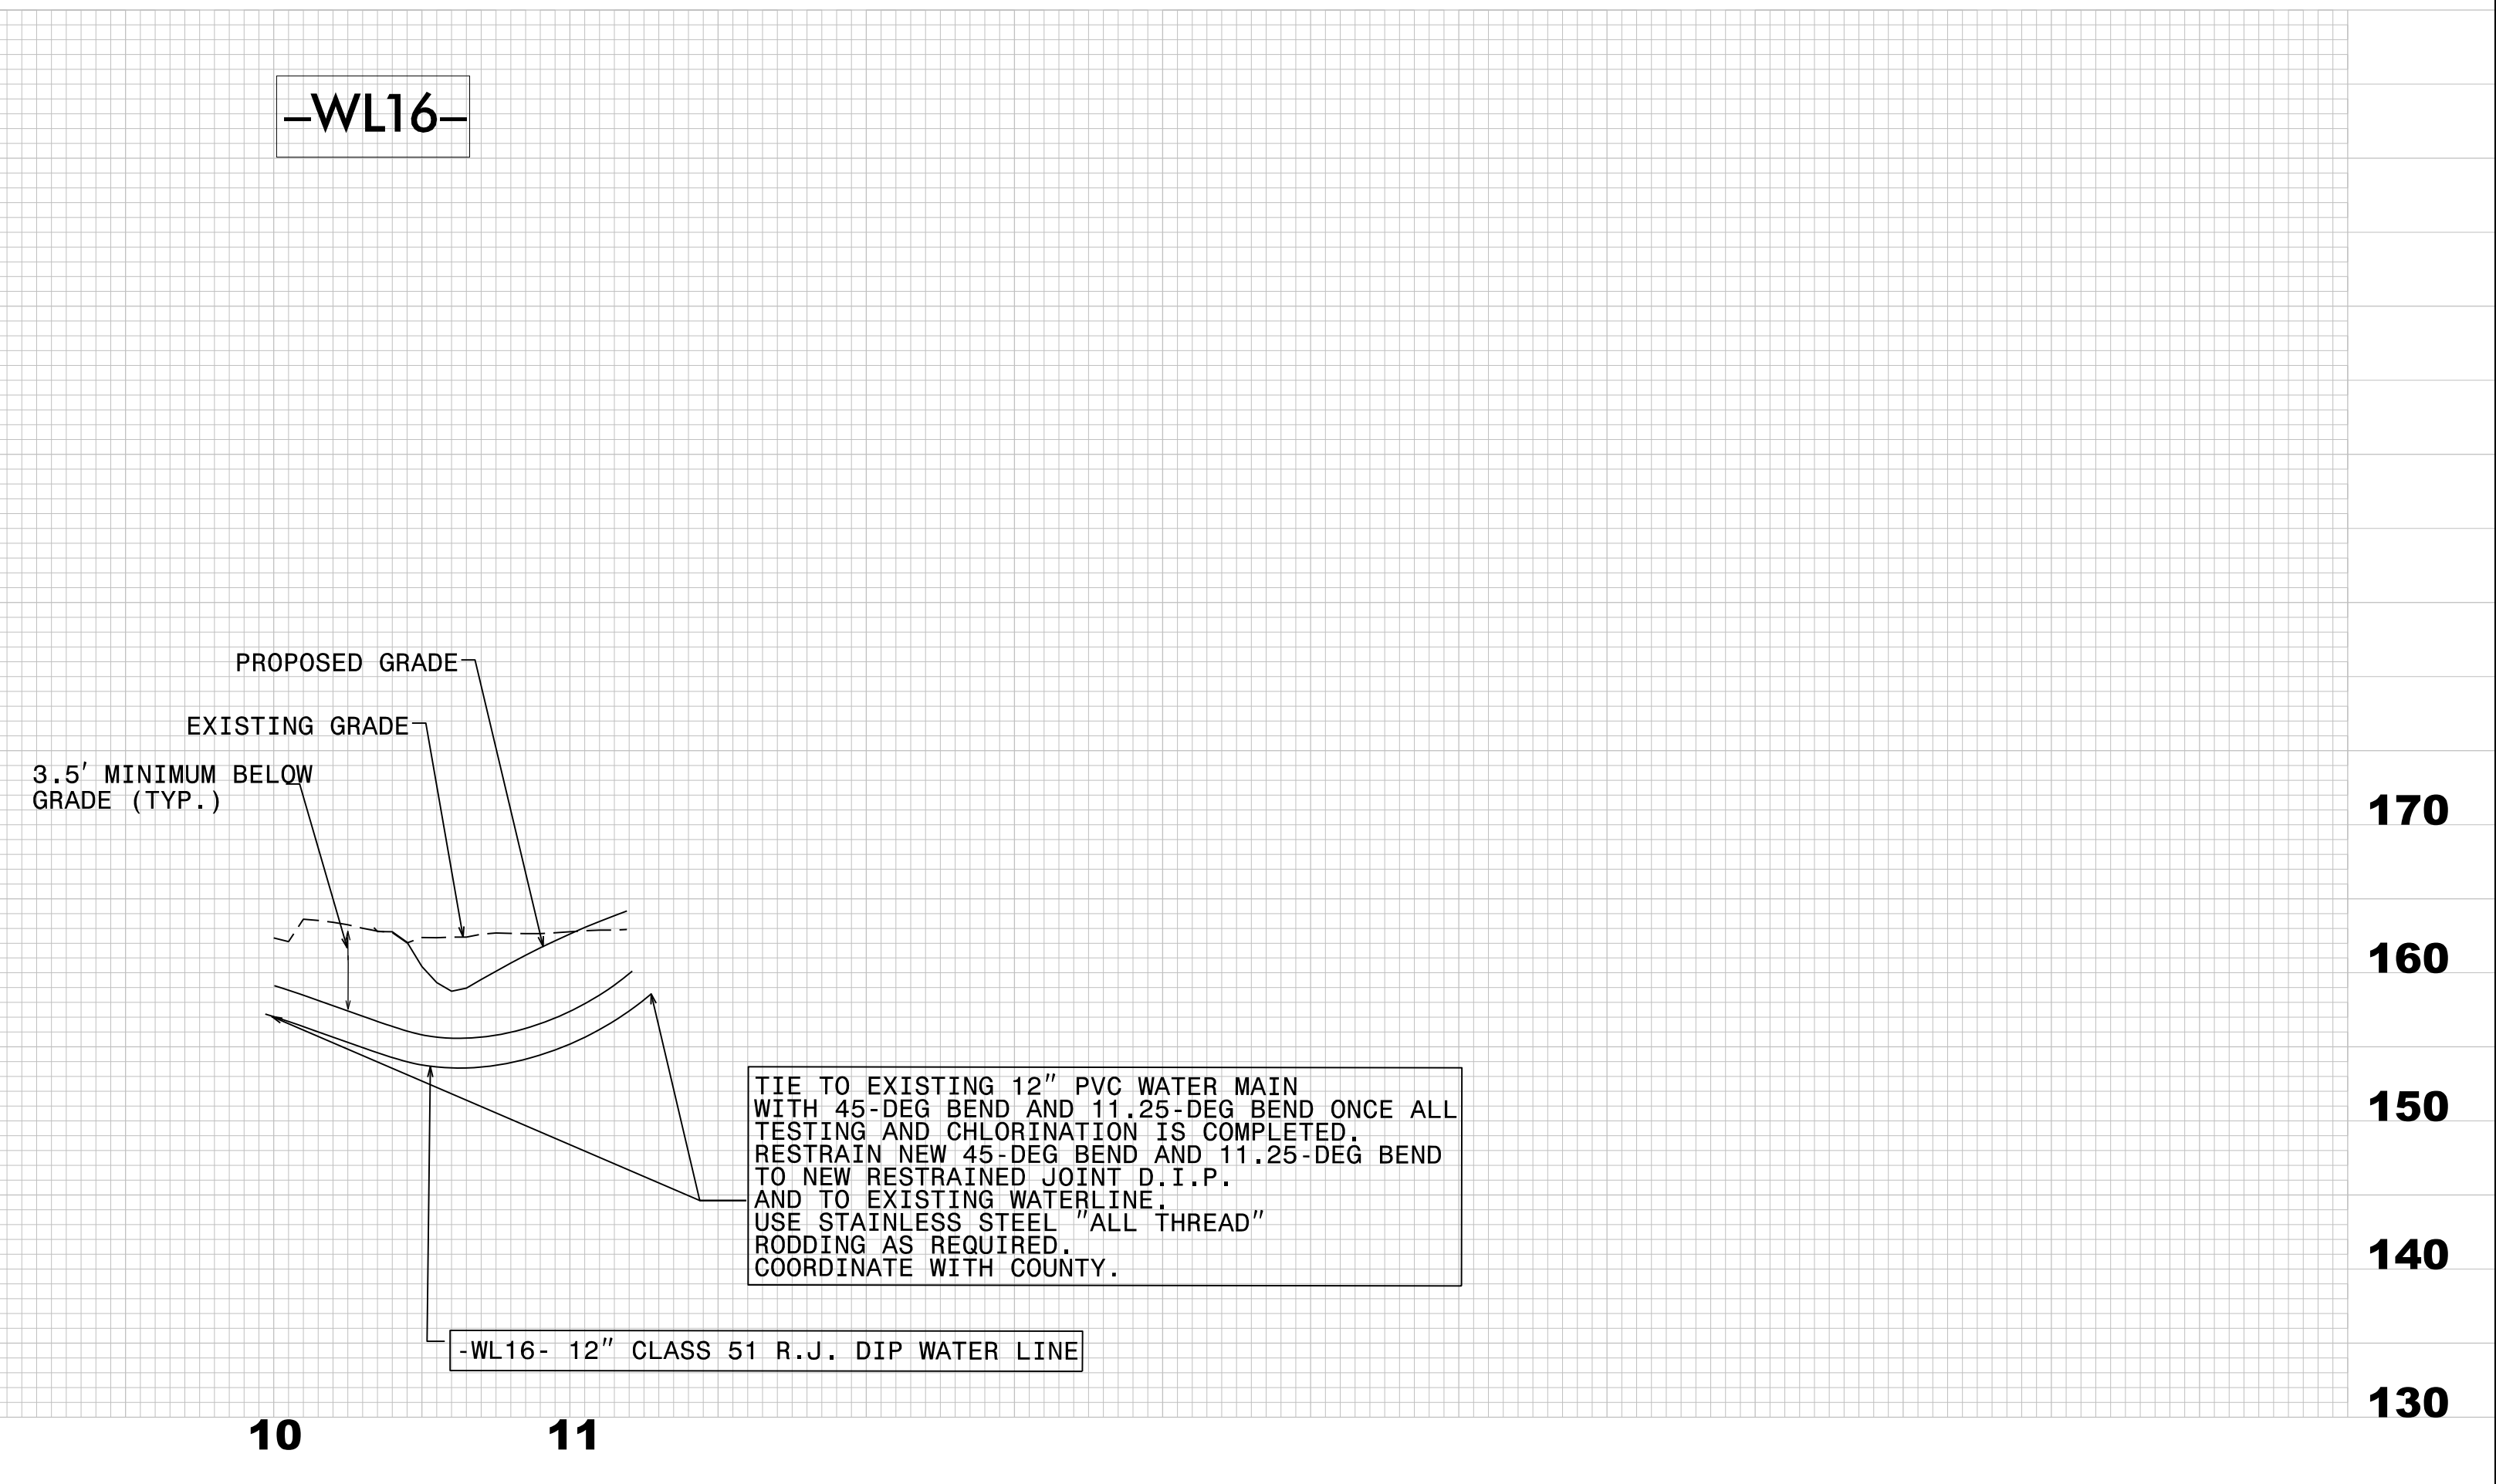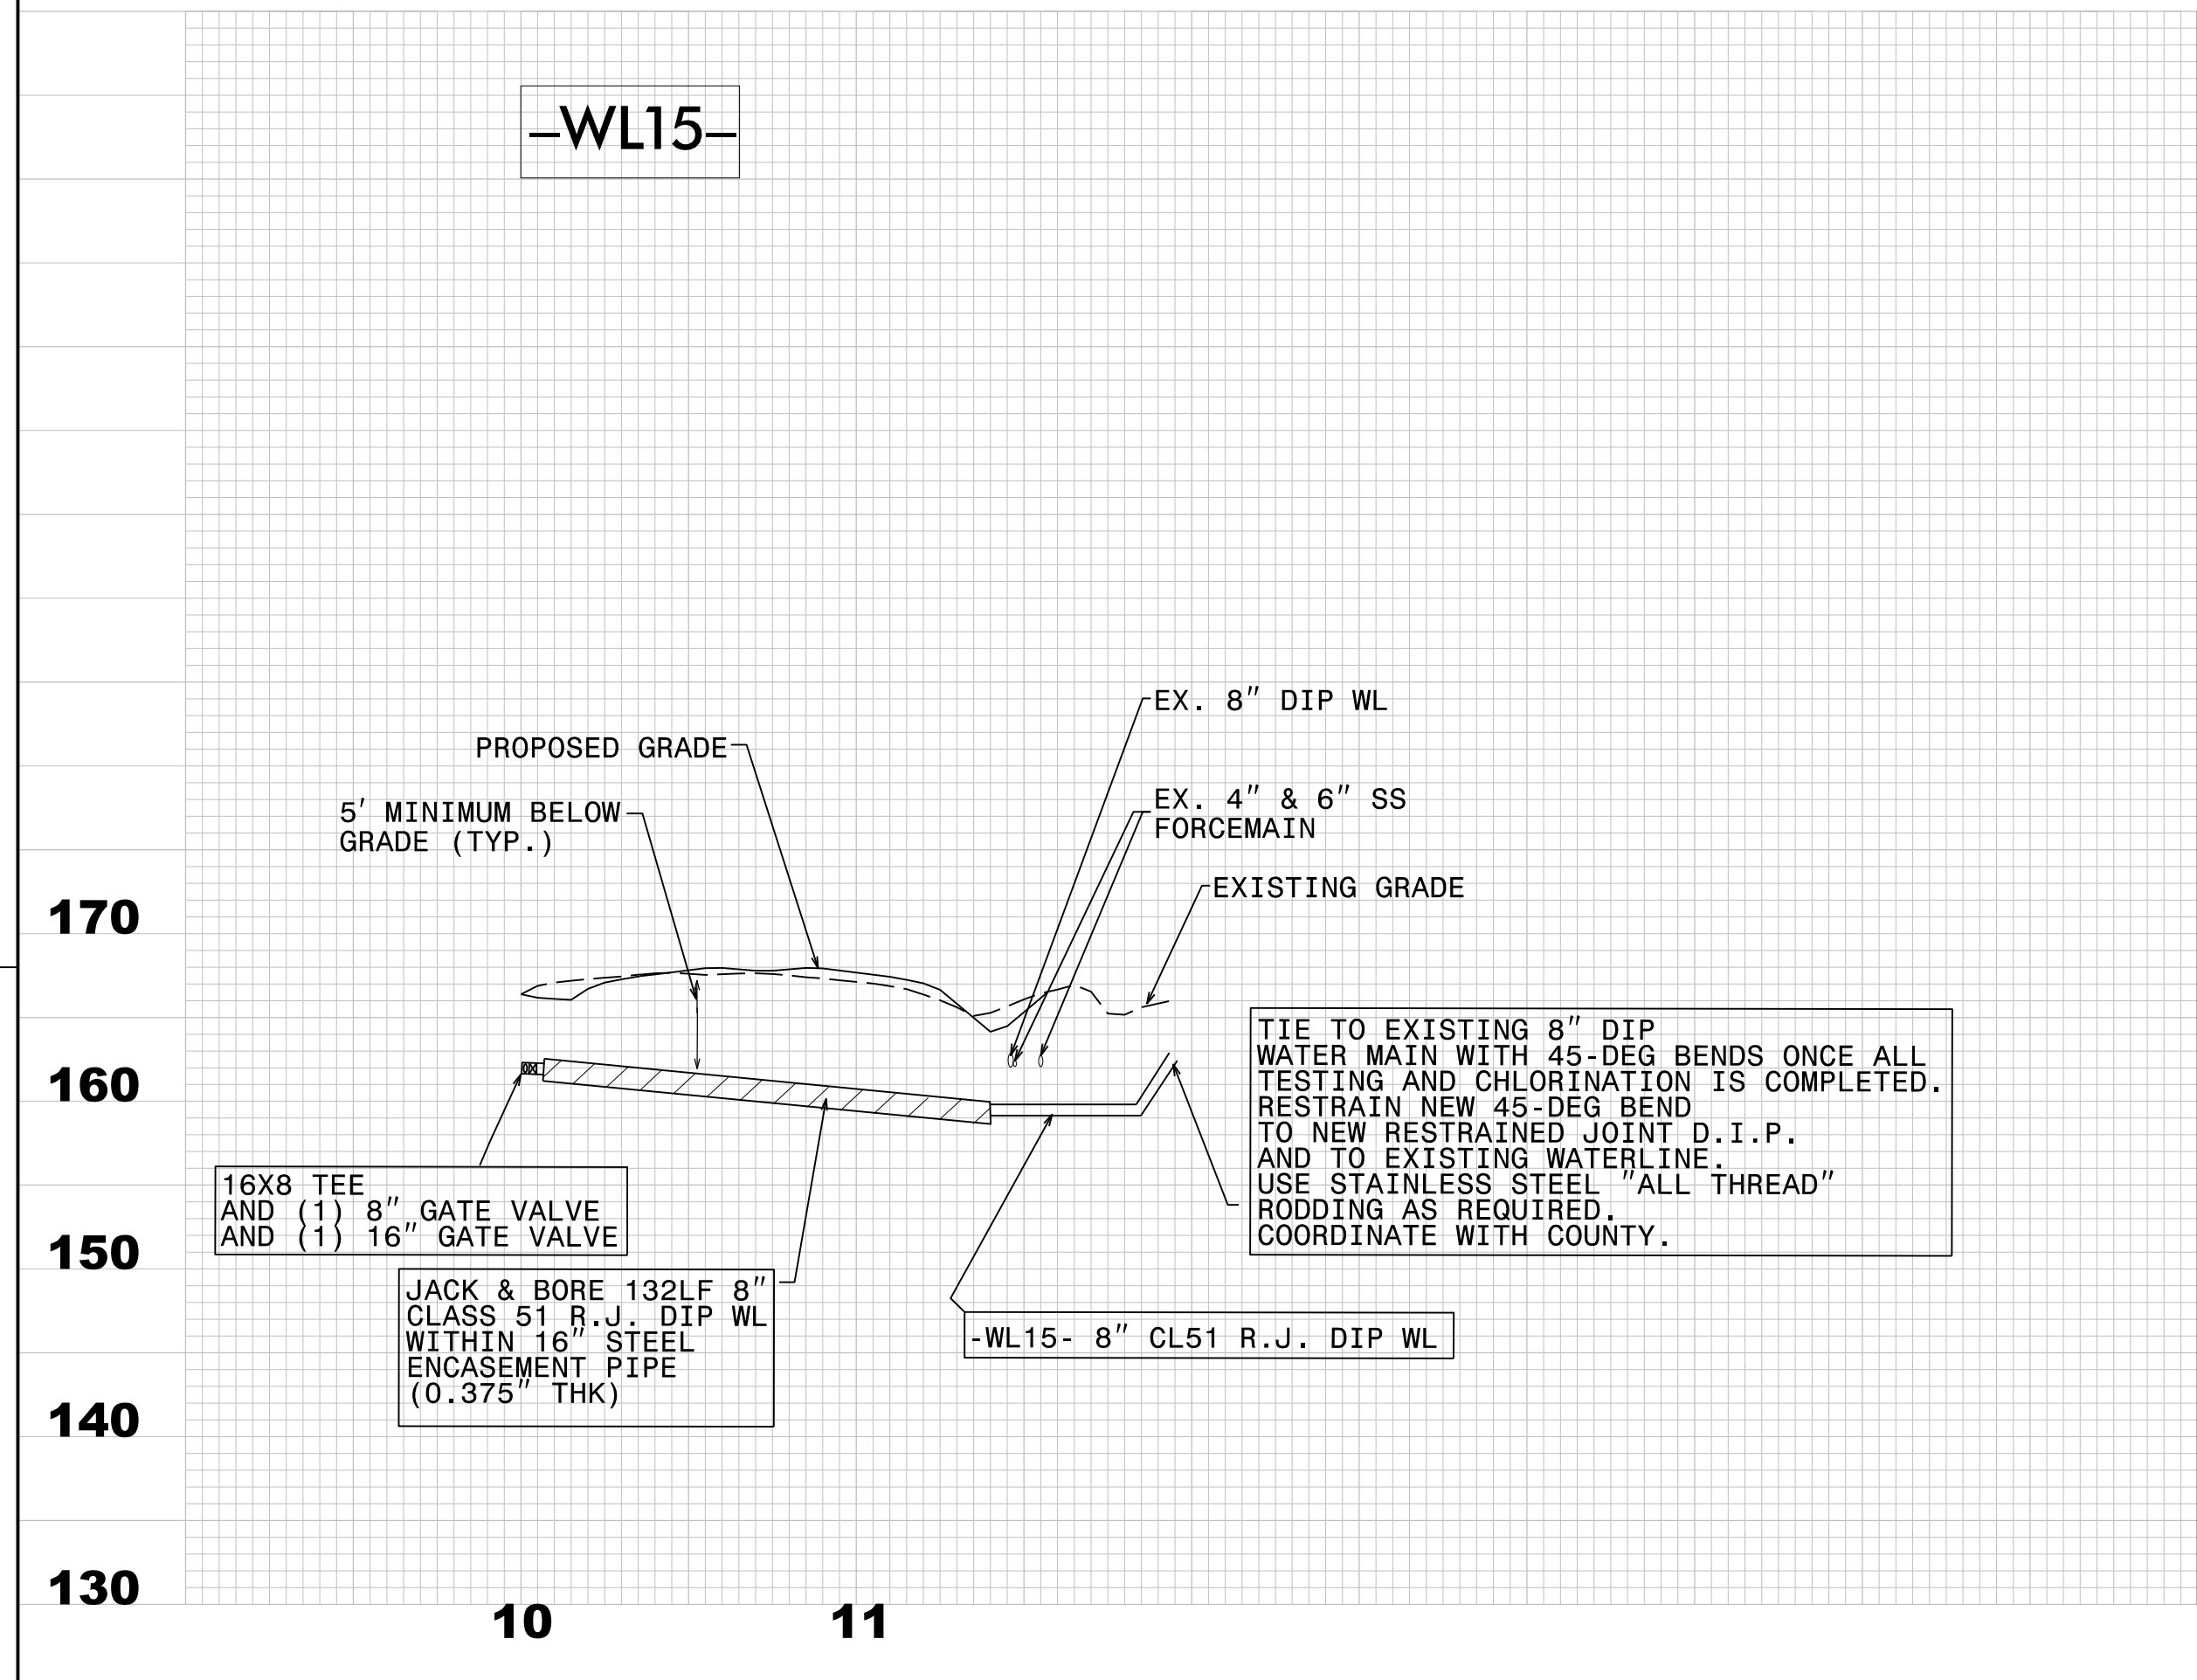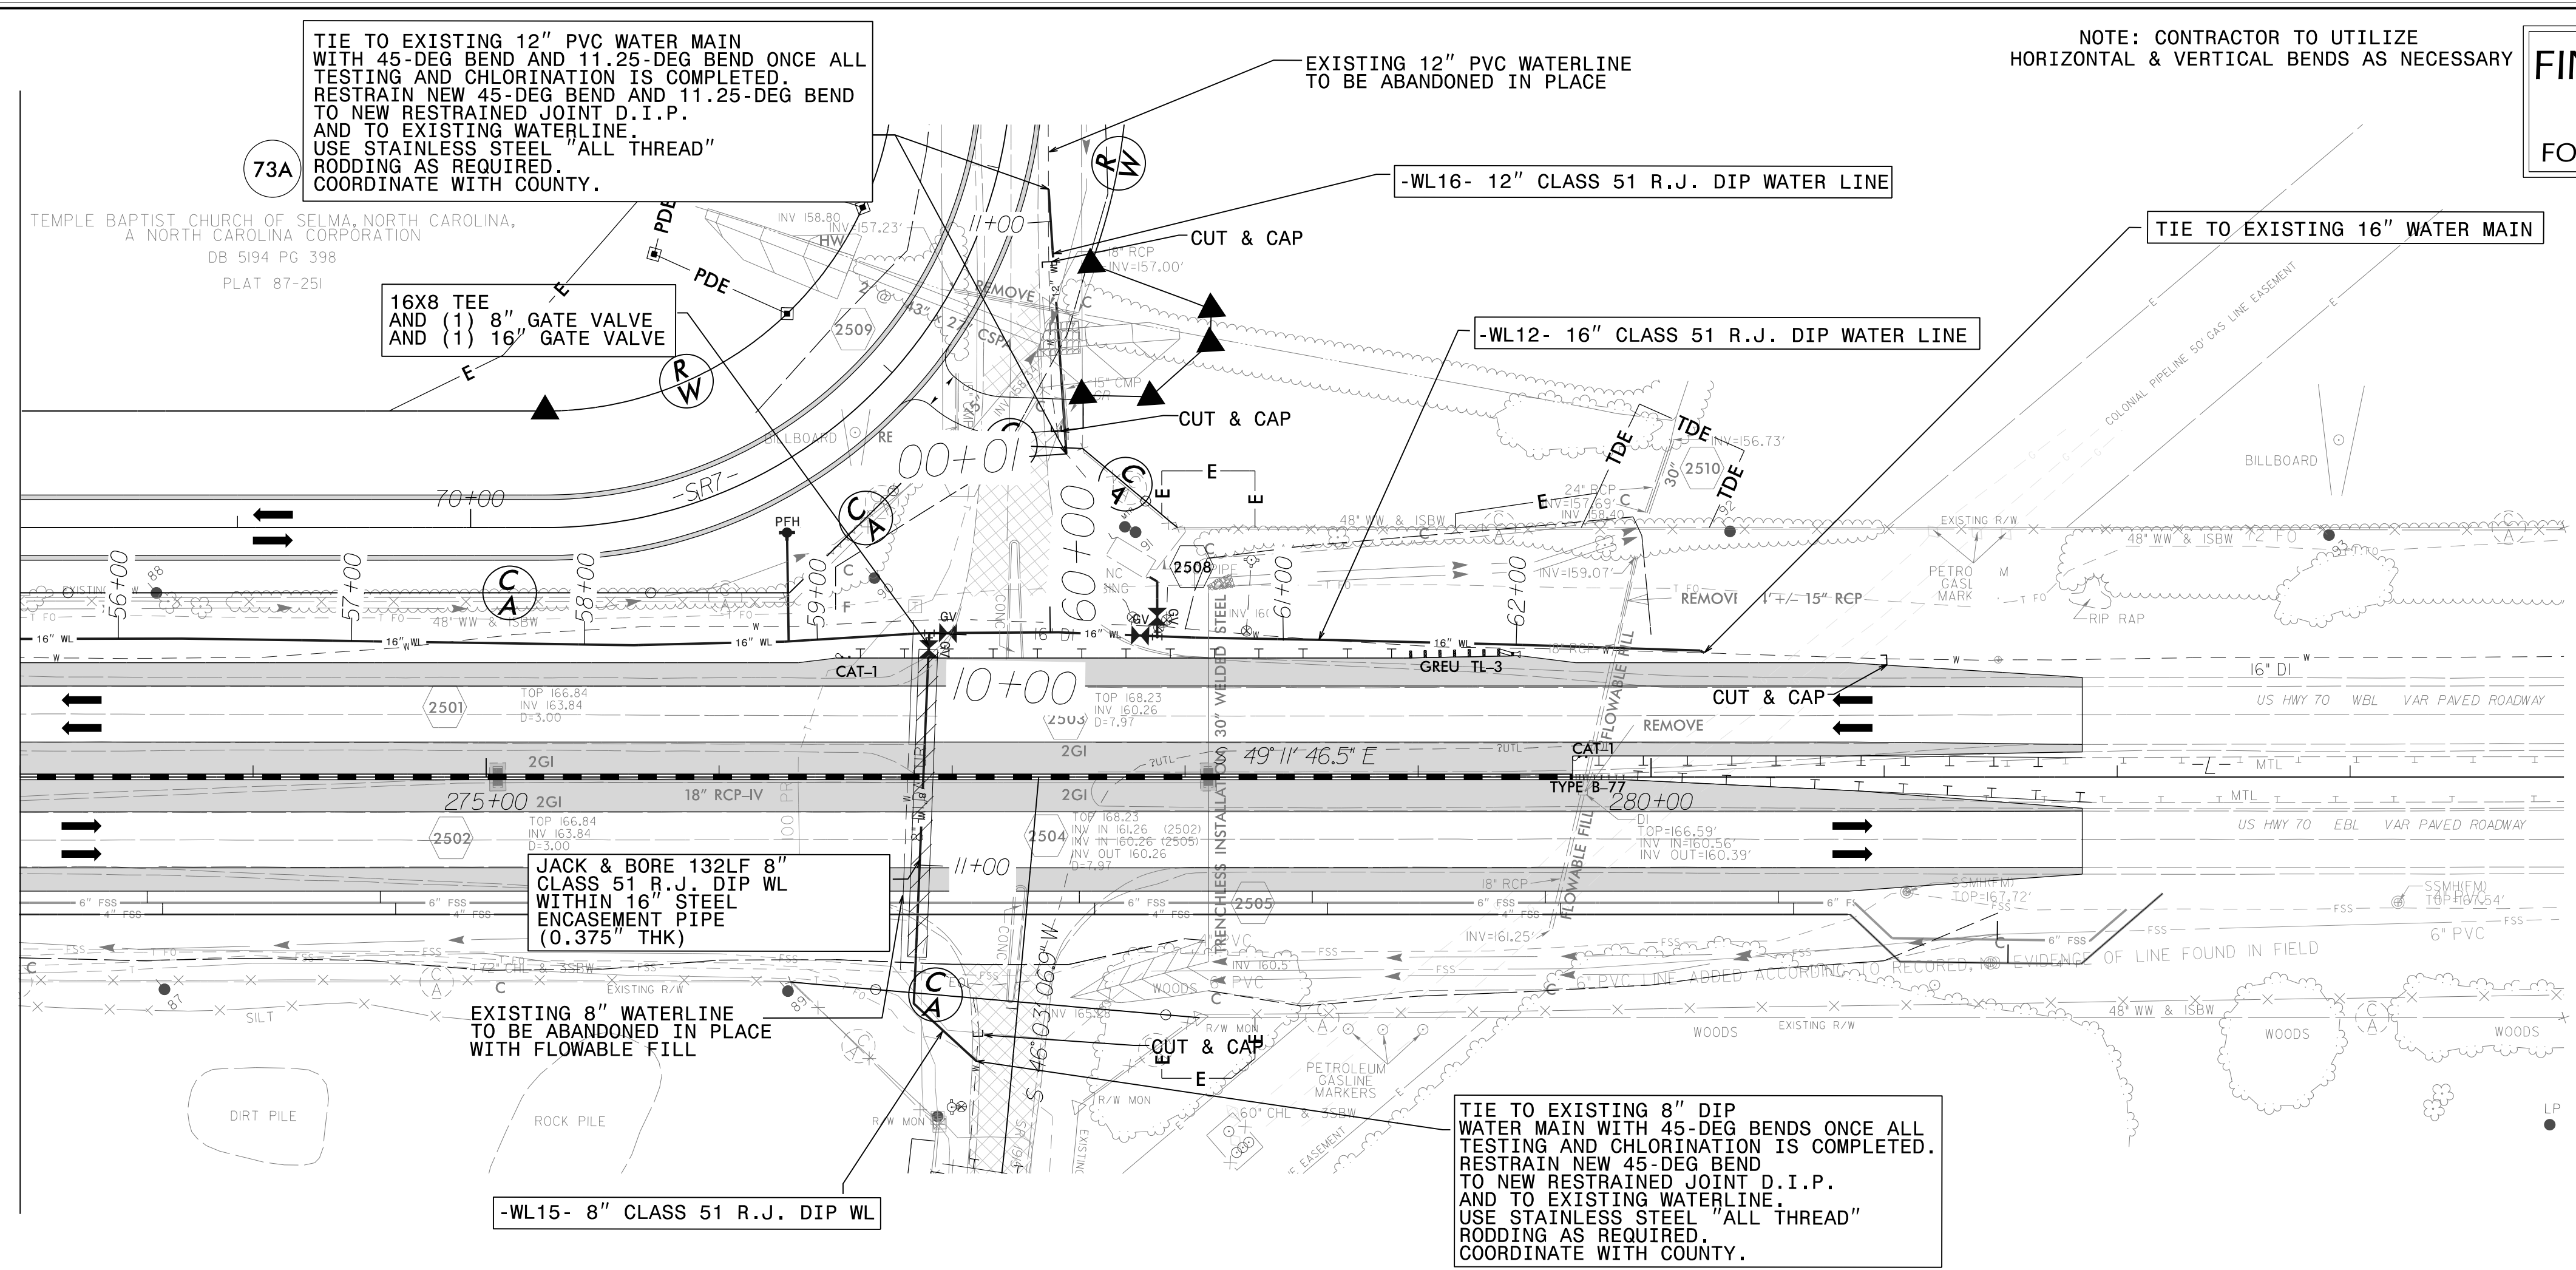

REVISIONS