






PROJECT REFERENCE NO.	SHEET NO.
W-5600	UC-26
DESIGNED BY: SS	6/5/2020 08:51:38 EDT
DRAWN BY: SS	
CHECKED BY: MVZ	
APPROVED BY: MVZ	
REVISED:	NORTH CAROLINA DEPARTMENT OF TRANSPORTATION UTILITIES ENGINEERING SECTION PHONE: (919) 707-6690 FAX: (919) 250-4151

**FINAL DESIGN**  
RELEASE  
FOR CONSTRUCTION

NOTE: CONTRACTOR TO UTILIZE  
HORIZONTAL & VERTICAL BENDS AS NECESSARY

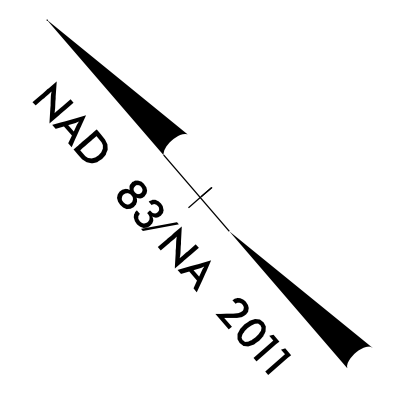

UTILITY CONSTRUCTION  
DOCUMENT NOT CONSIDERED FINAL  
UNLESS ALL SIGNATURES COMPLETED

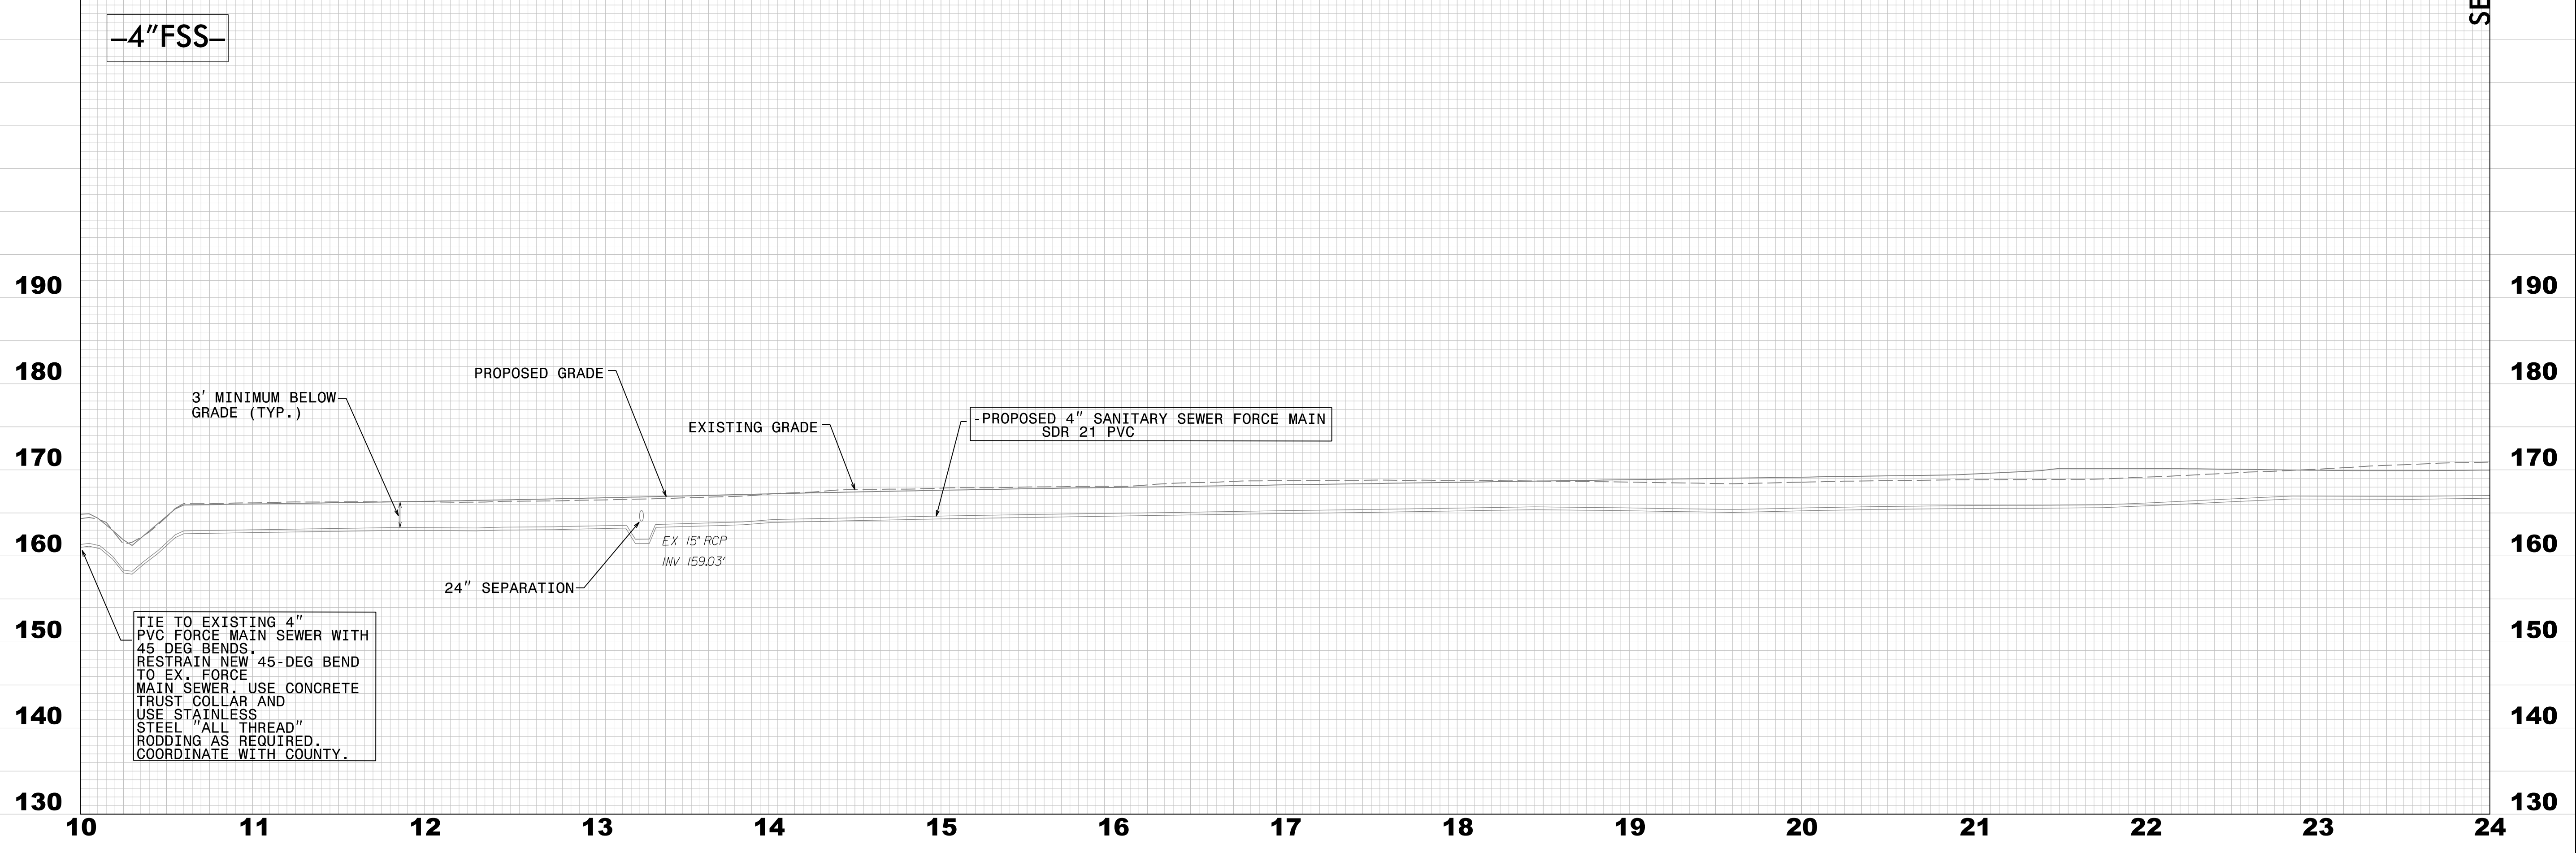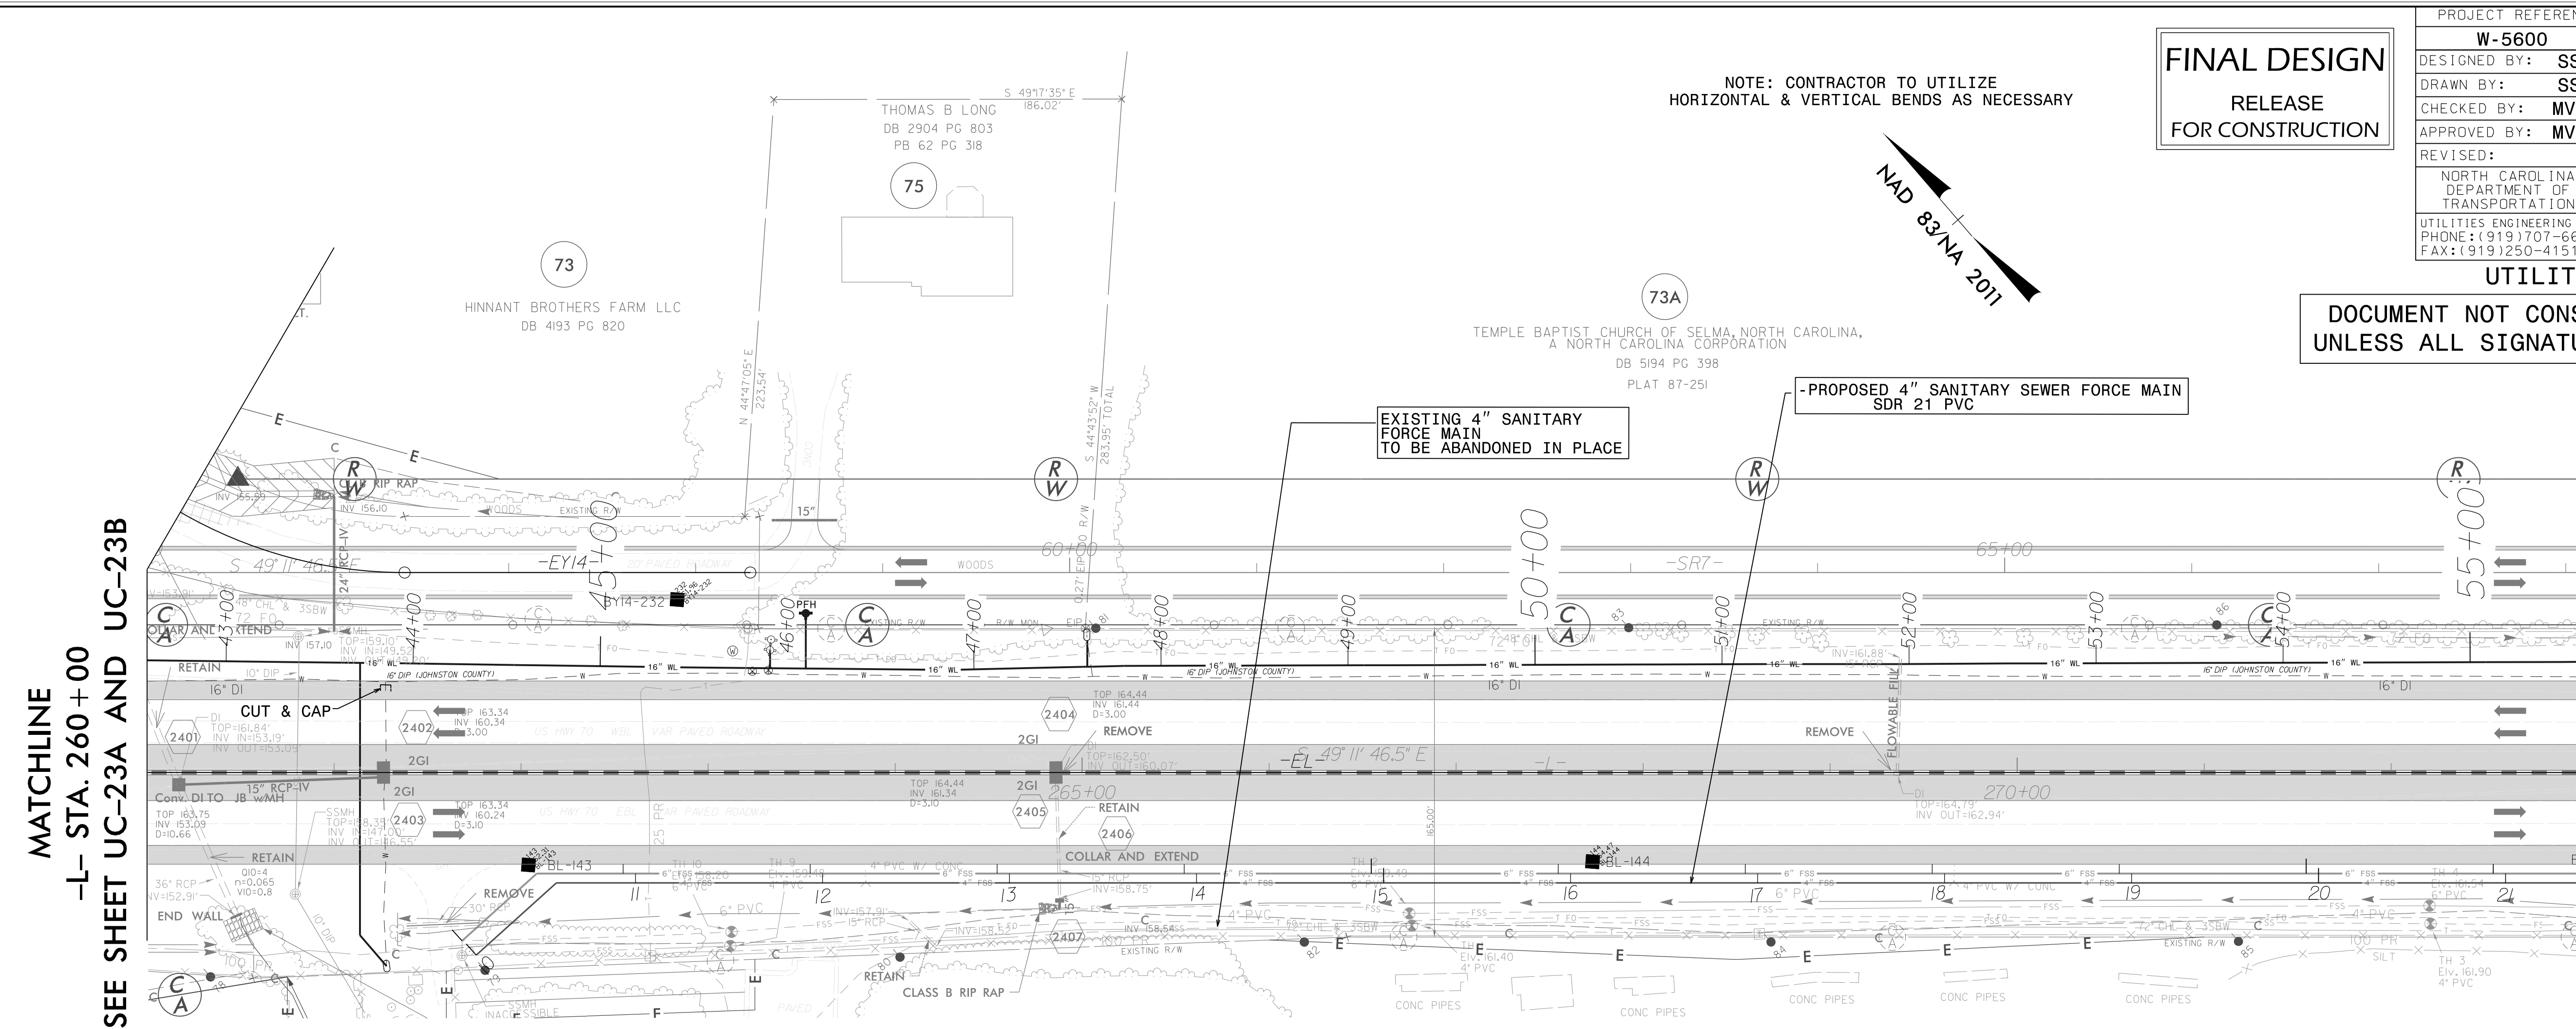

MATCHLINE  
-L- STA. 260+00  
SEE SHEET UC-23A AND UC-23B

MATCHLINE  
-L- STA. 273+00  
SEE SHEET UC-25A AND UC-25B

REVISIONS