


8/17/99


NOTE: CONTRACTOR TO UTILIZE HORIZONTAL & VERTICAL BENDS AS NECESSARY

**FINAL DESIGN**  
RELEASE FOR CONSTRUCTION


PROJECT REFERENCE NO. <b>W-5600</b>	SHEET NO. <b>UC-27</b>
DESIGNED BY: <b>SS</b>	DATE: <b>11/25/2019</b>
DRAWN BY: <b>SS</b>	
CHECKED BY: <b>MVZ</b>	
APPROVED BY: <b>MVZ</b>	
REVISED:	
NORTH CAROLINA DEPARTMENT OF TRANSPORTATION	
UTILITIES ENGINEERING SEC. PHONE: (919) 707-6690 FAX: (919) 250-4151	

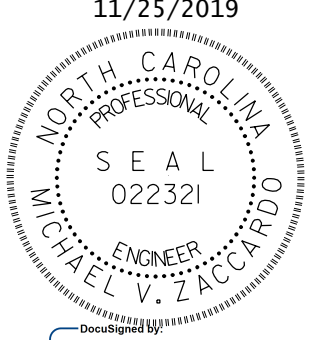


**UTILITY CONSTRUCTION**  
DOCUMENT NOT CONSIDERED FINAL UNLESS ALL SIGNATURES COMPLETED

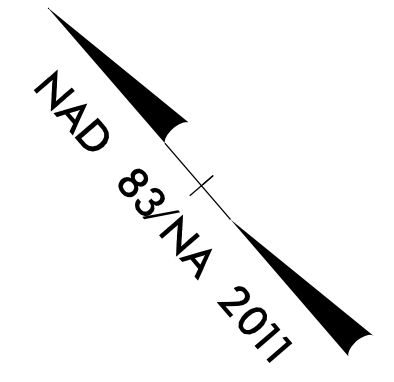

MATCHLINE  
-L- STA. 273+00  
SEE SHEET UC-24

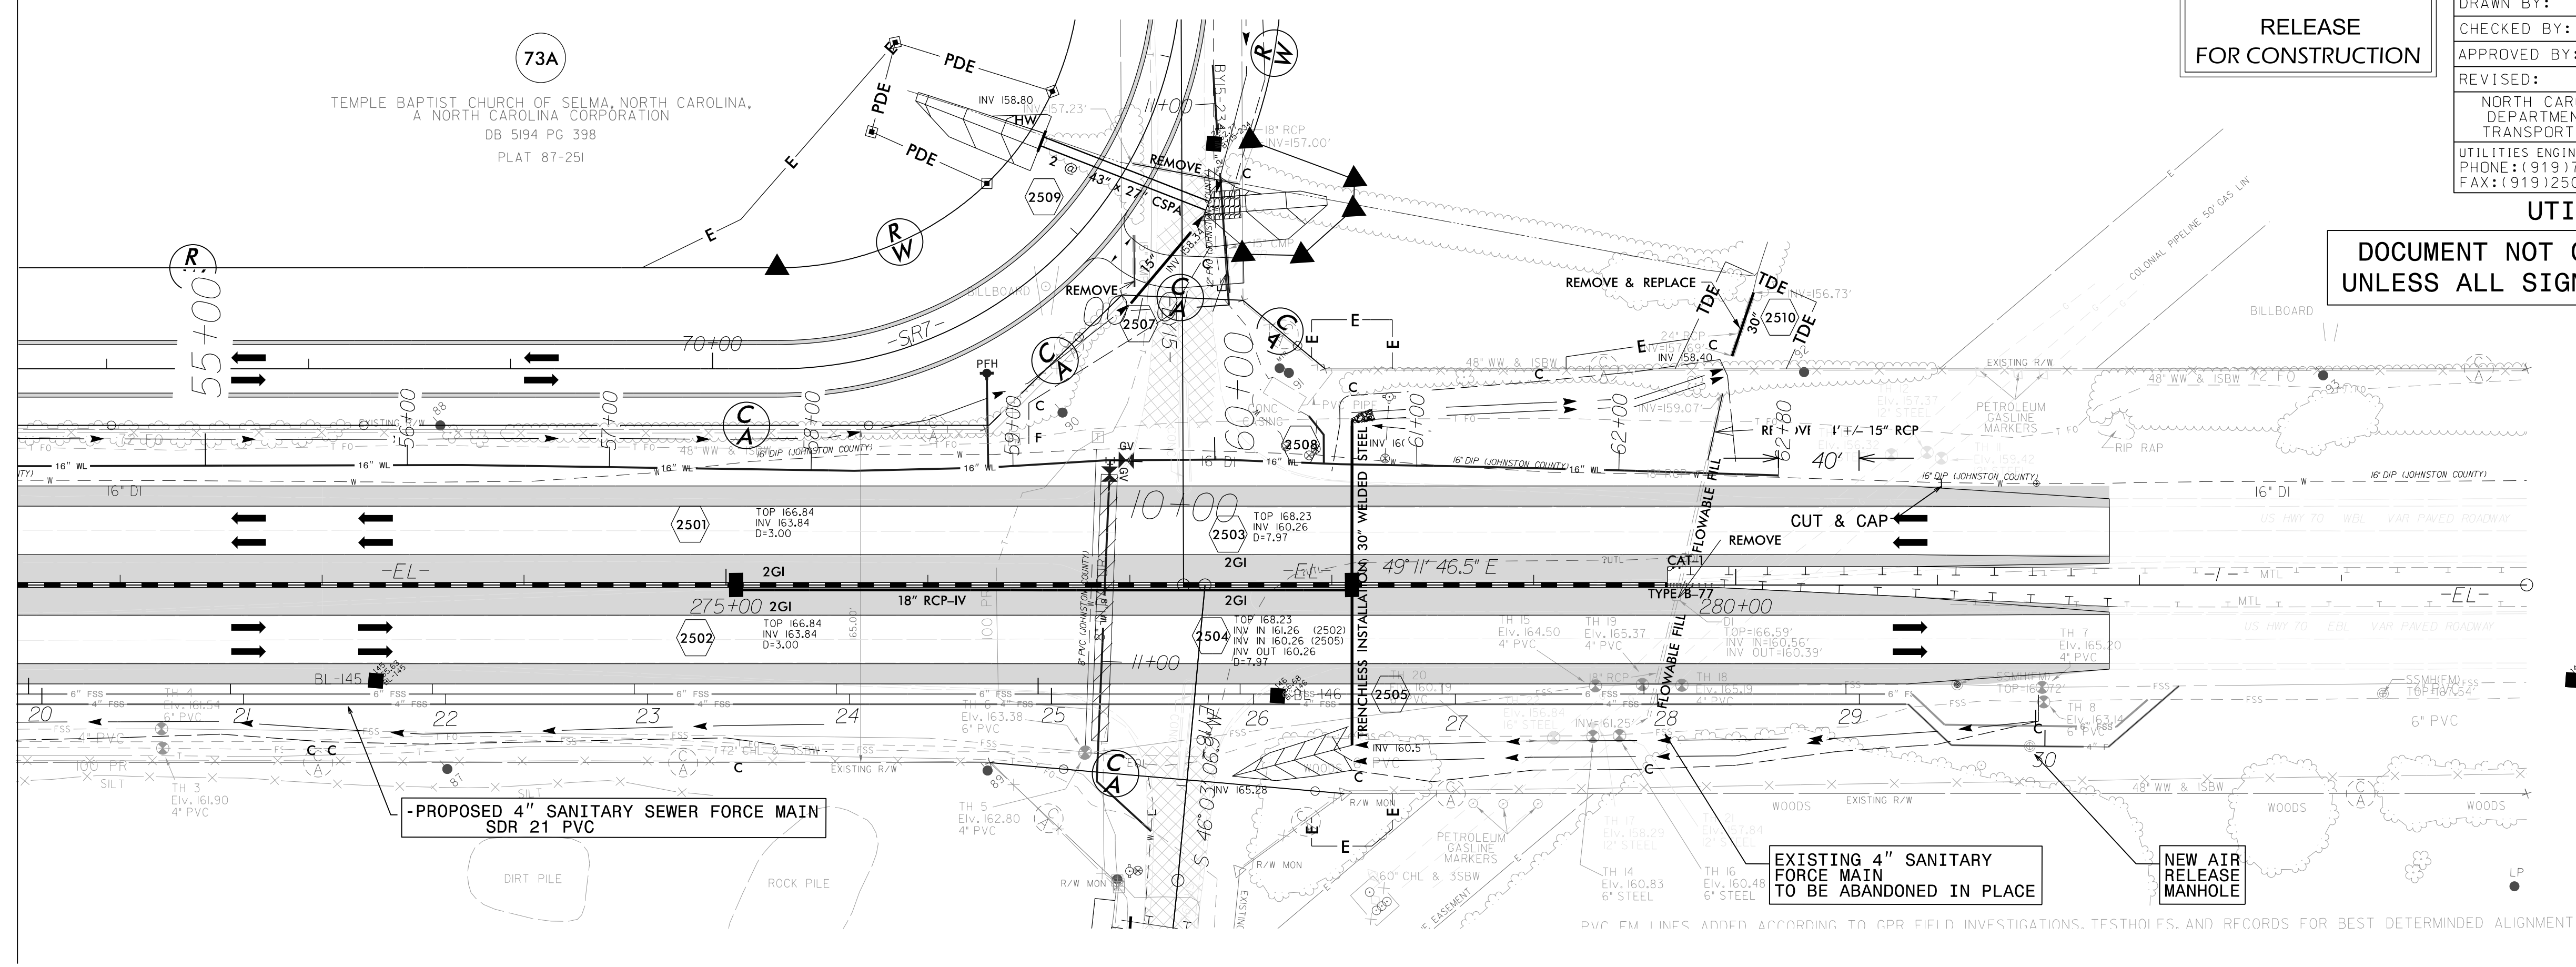

**-4\"/>**

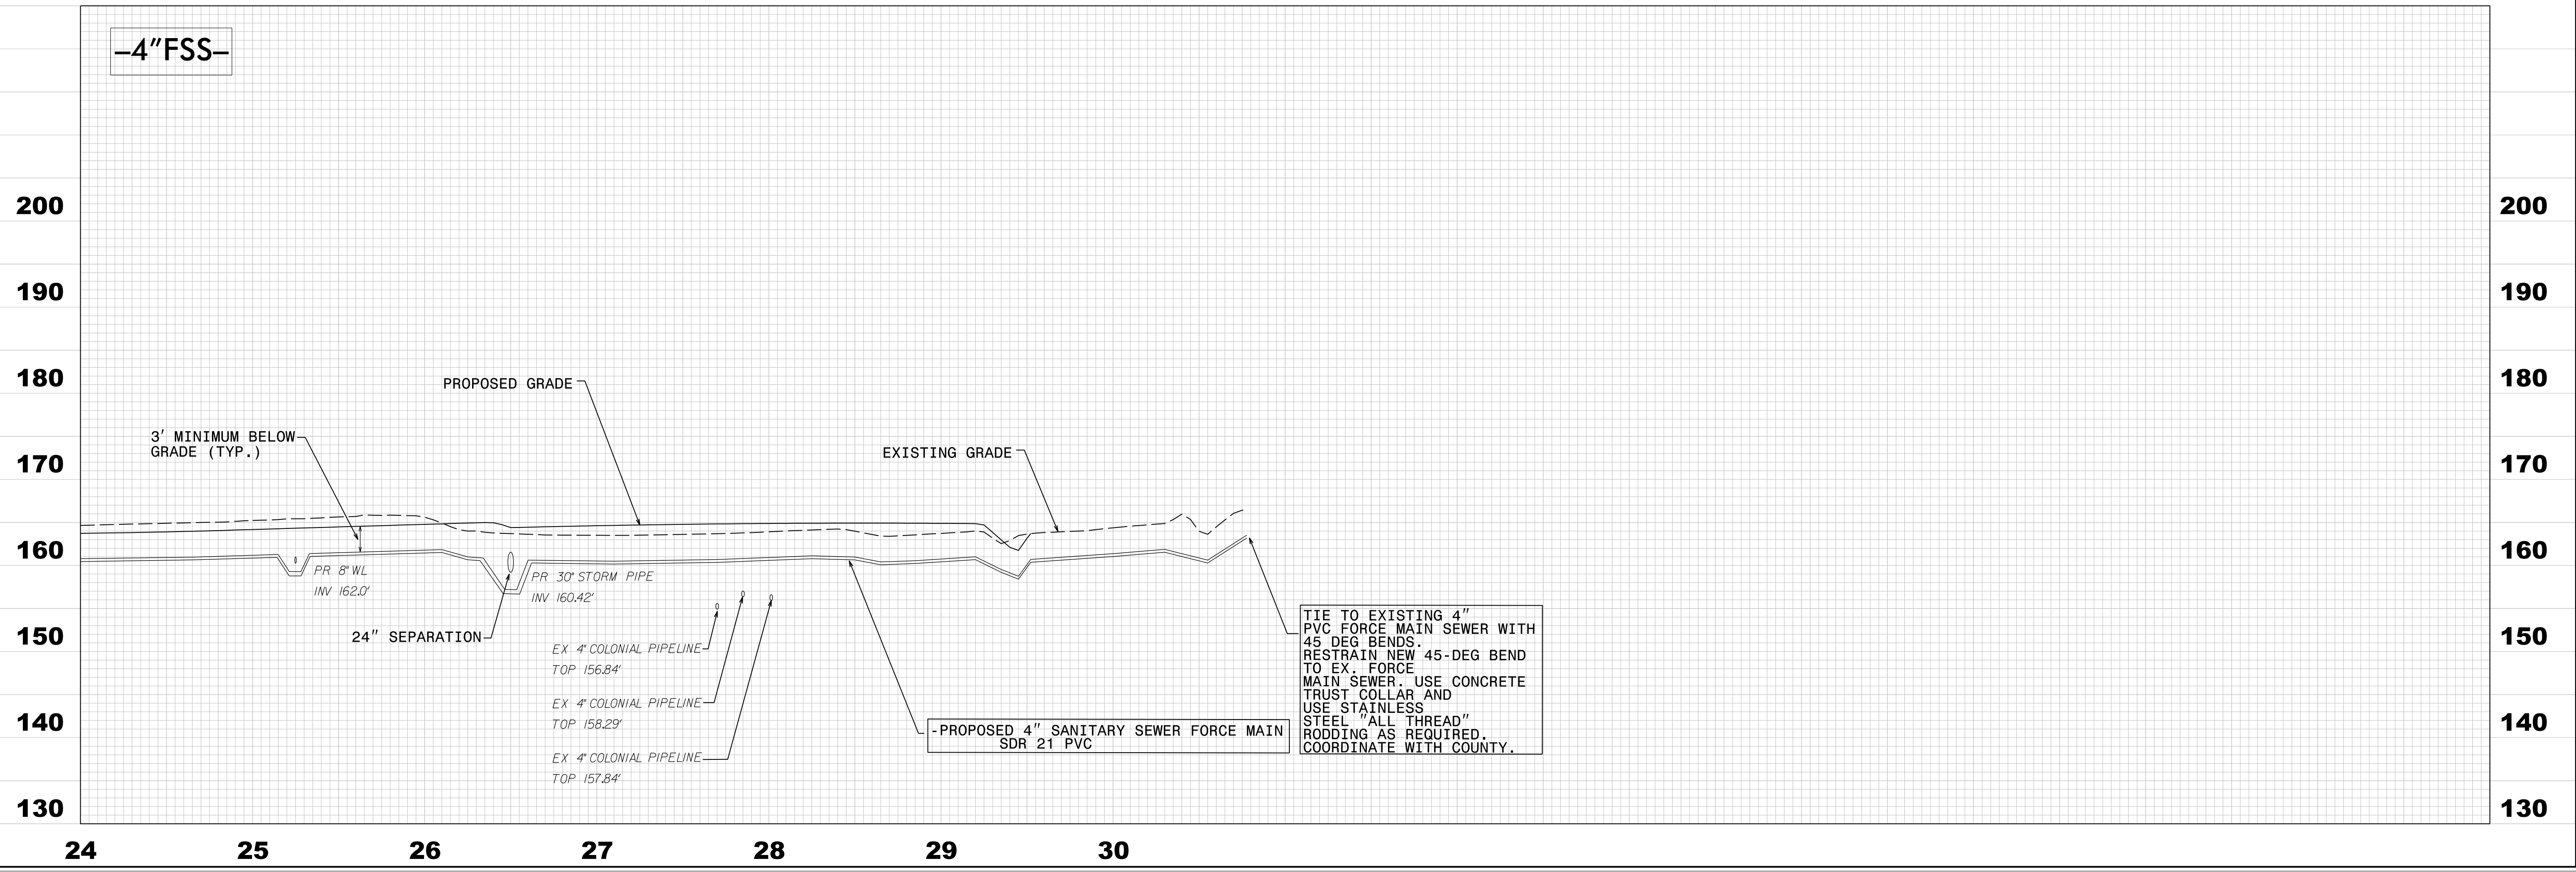

REVISIONS