


P:\2017\1712101\W-5600\USTO\Structures\DGN\L- over -Y9\DGN (LEFT LANE\W-5600_Y9_LC (LEFT LANE)_WE I.dgn
 3/20/2019 7:26:57 AM

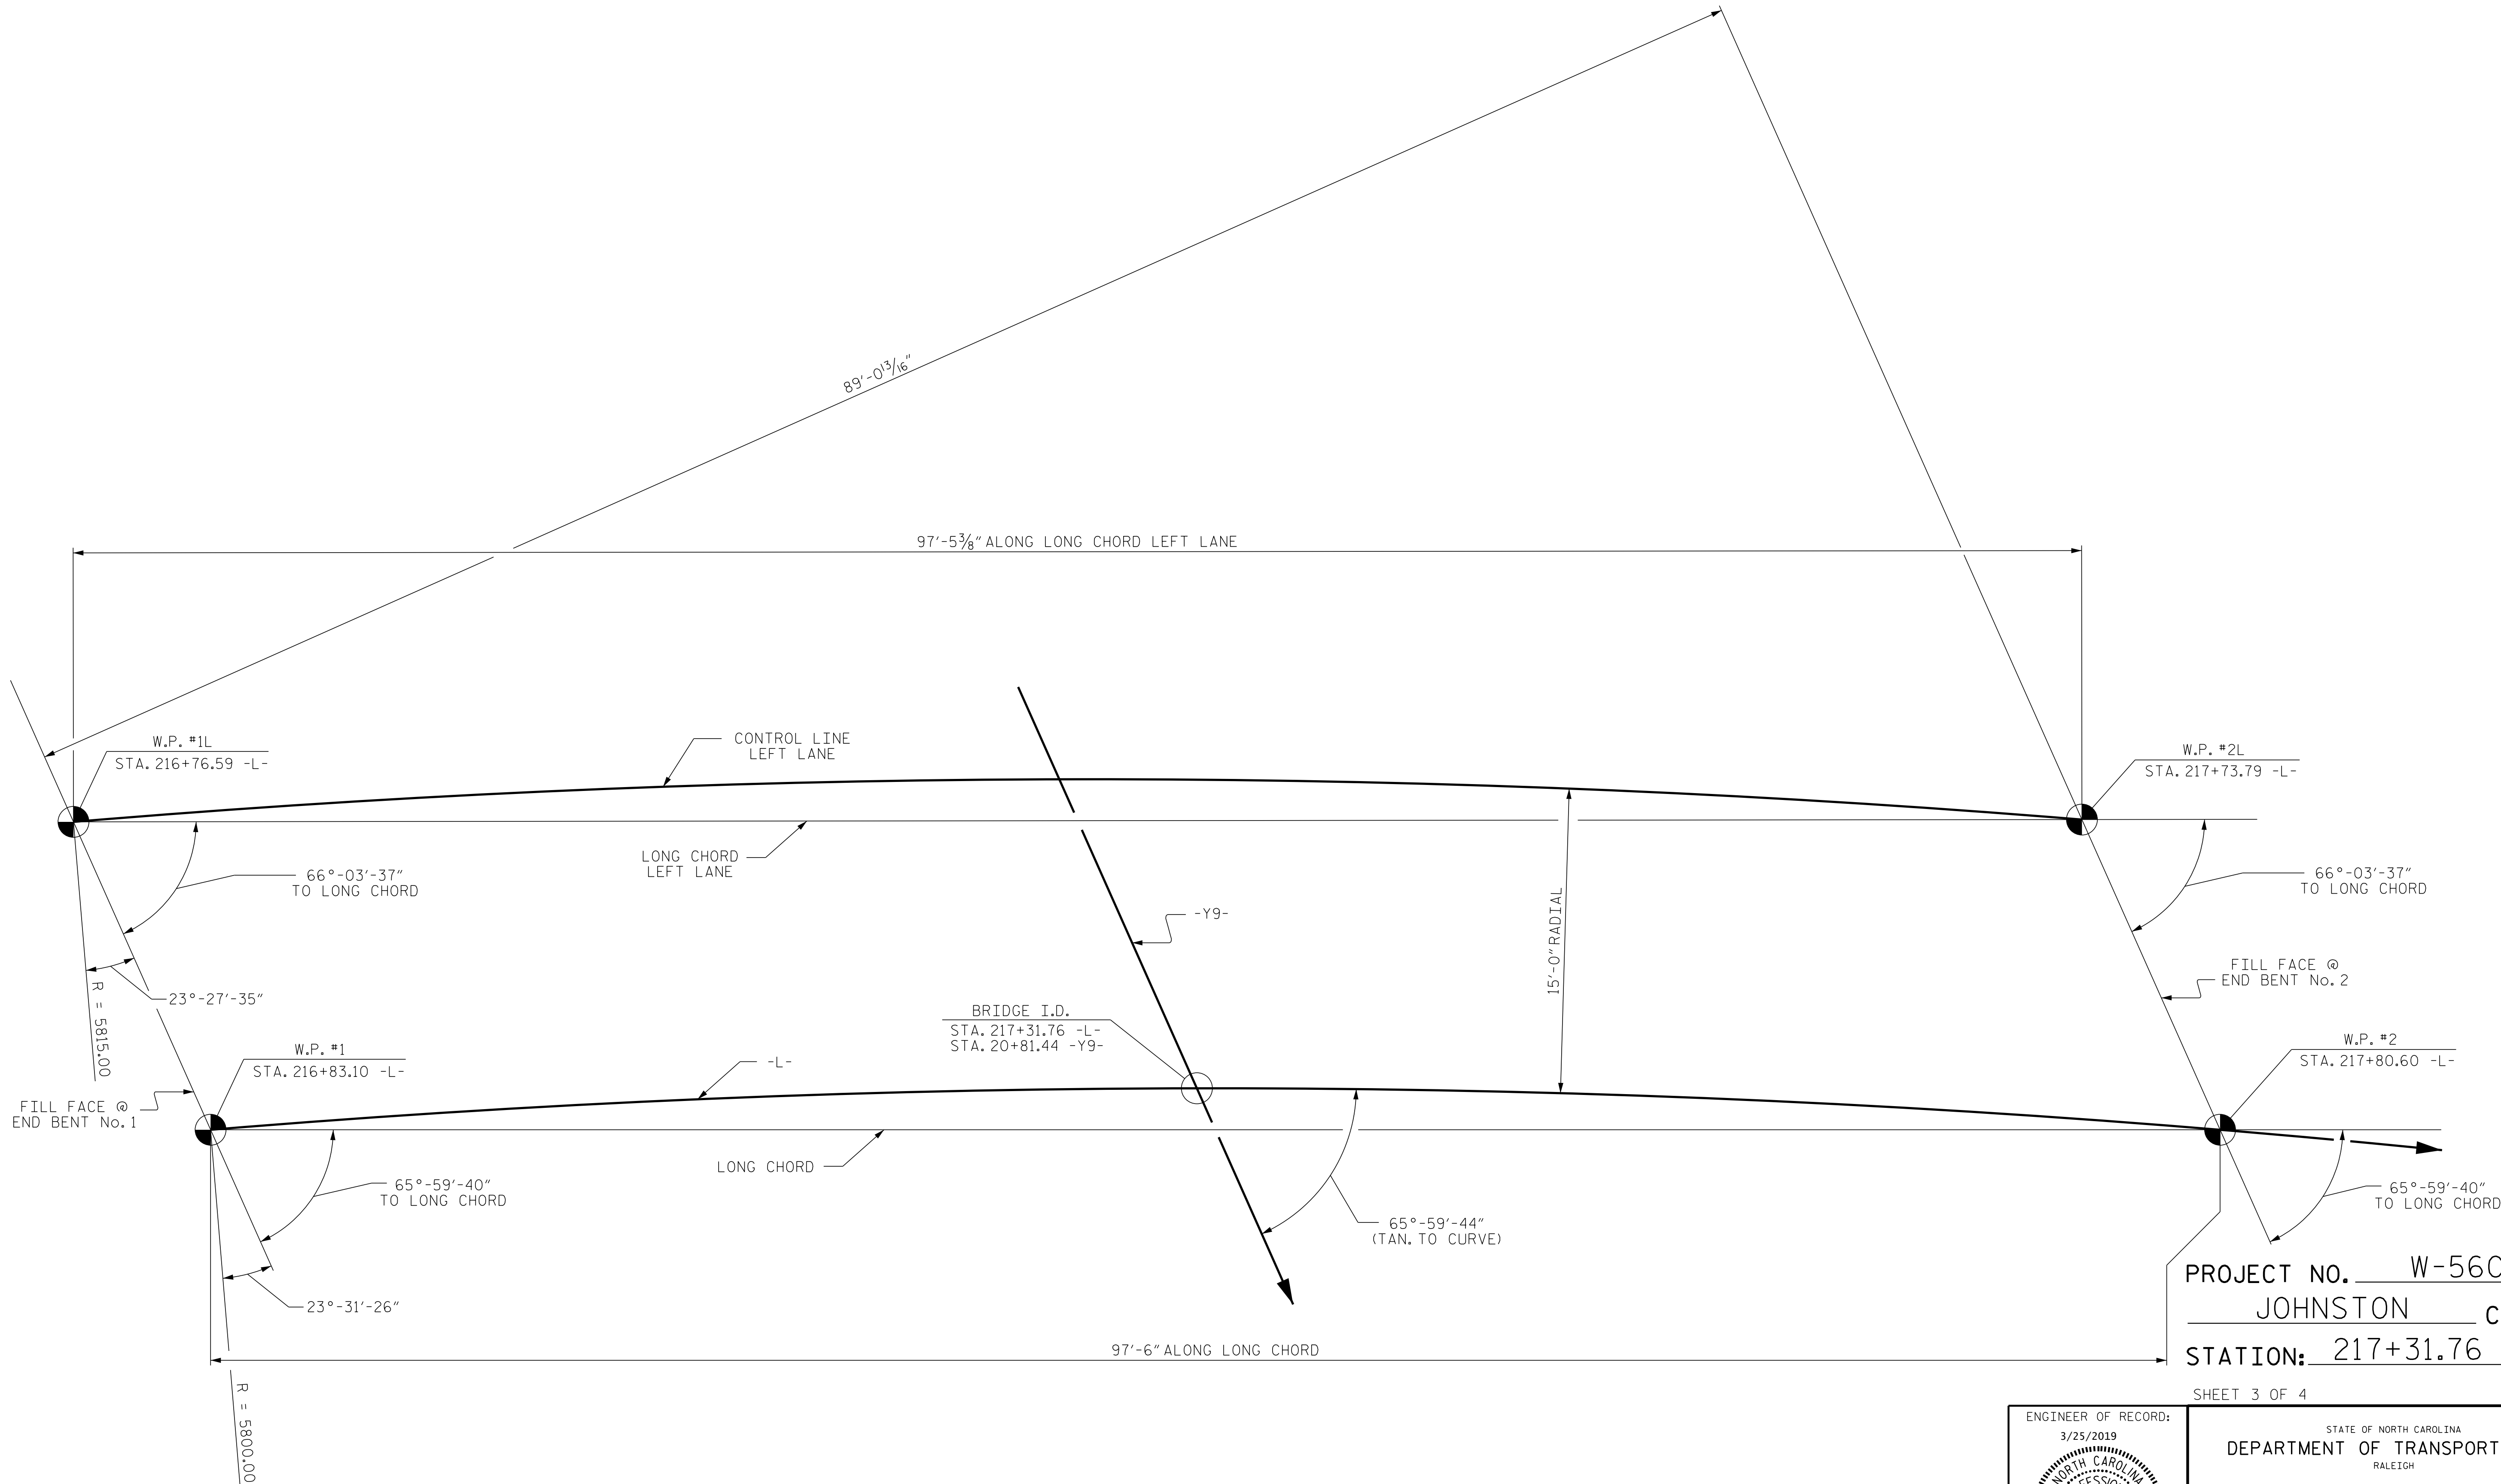

LONG CHORD LAYOUT
END BENTS ARE PARALLEL

PROJECT NO. W-5600
JOHNSTON COUNTY
 STATION: 217+31.76 -L-

SHEET 3 OF 4

DRAWN BY : D. HODGE DATE : 2/18
 CHECKED BY : G.M. GILLAND DATE : 3/18

DOCUMENT NOT CONSIDERED FINAL
UNLESS ALL SIGNATURES COMPLETED

ENGINEER OF RECORD:
 3/25/2019

 Gregory M. Gilland
 WETHERILL ENGINEERING
 1223 Jones Franklin Rd.
 Raleigh, N.C. 27606
 Bus: 919 851 8077
 Fax: 919 851 8107
 LICENSE NO. F-0377

STATE OF NORTH CAROLINA
 DEPARTMENT OF TRANSPORTATION
 RALEIGH
GENERAL DRAWING
 FOR LEFT LANE BRIDGE
 ON US 70 OVER WILSON'S
 MILL RD. (SR 1913) BETWEEN
 SR 1501 AND SR 1915

REVISIONS						SHEET NO.
NO.	BY:	DATE:	NO.	BY:	DATE:	S1-3
1			3			TOTAL SHEETS
2			4			27