




PLAN

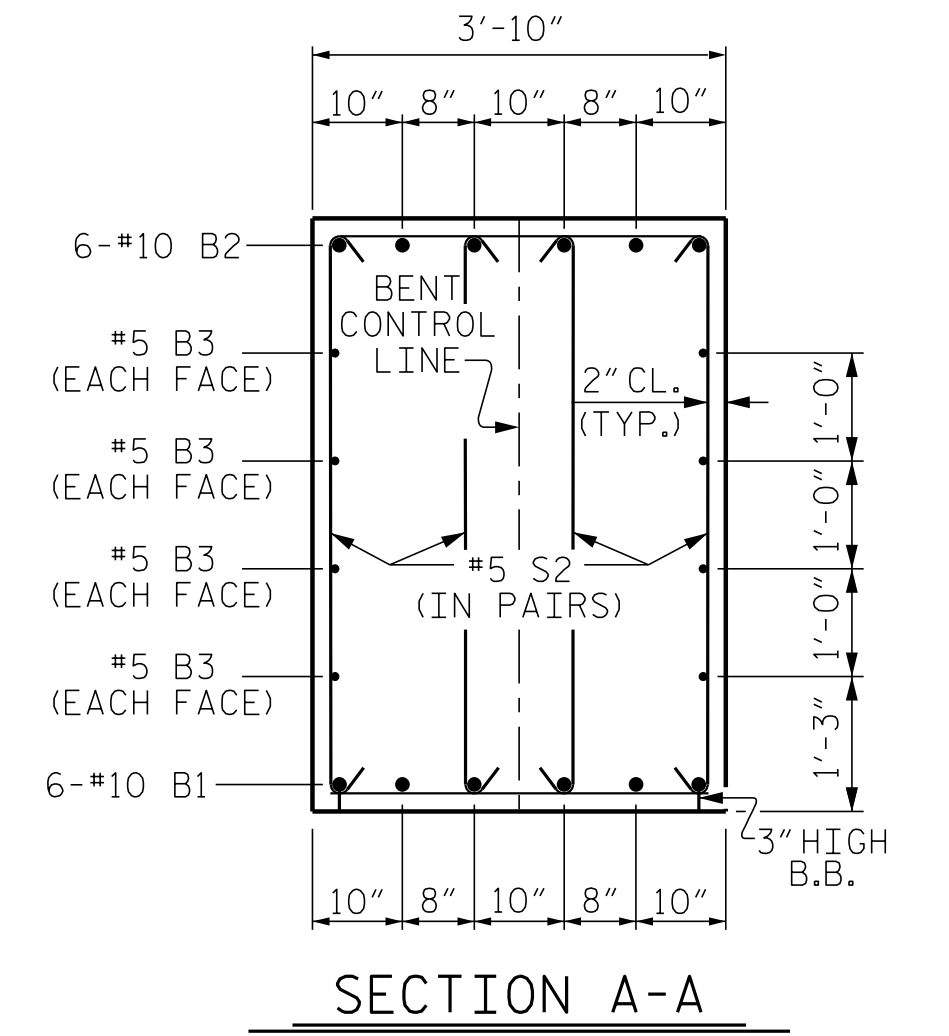

SECTION A-A

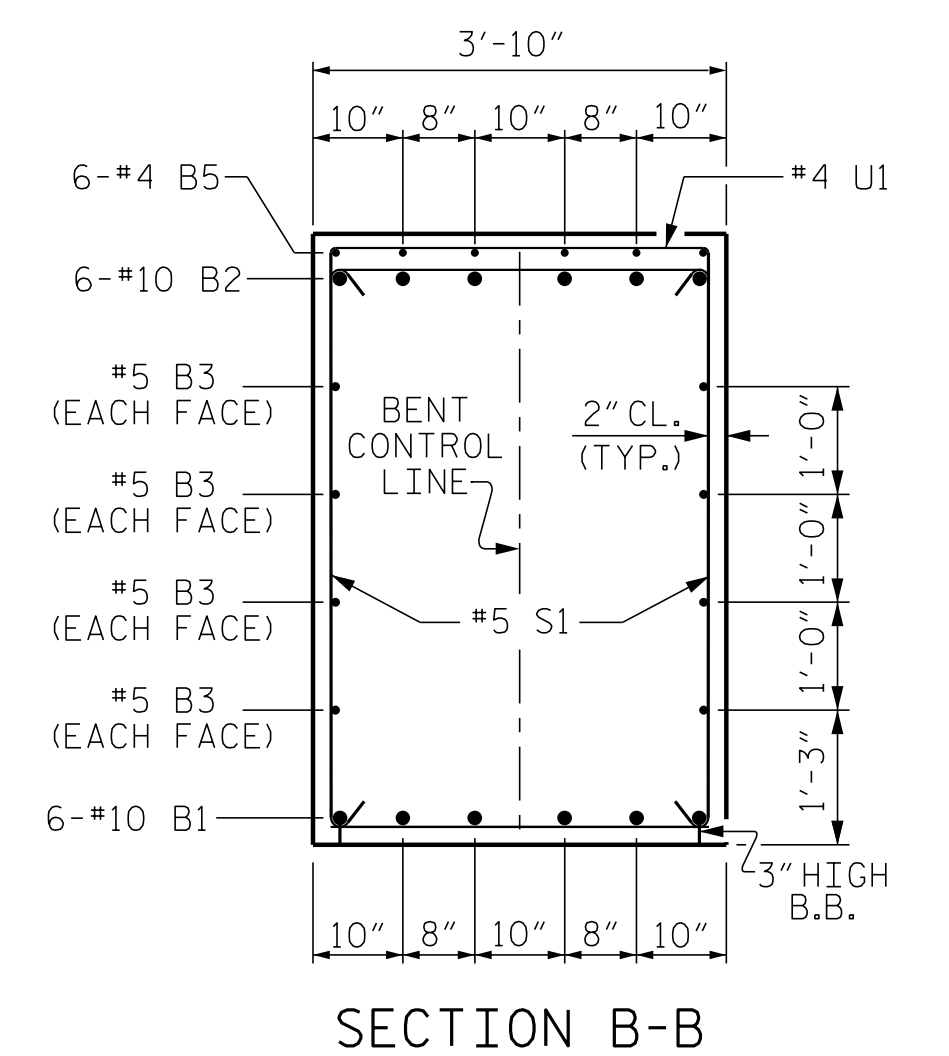

SECTION B-B

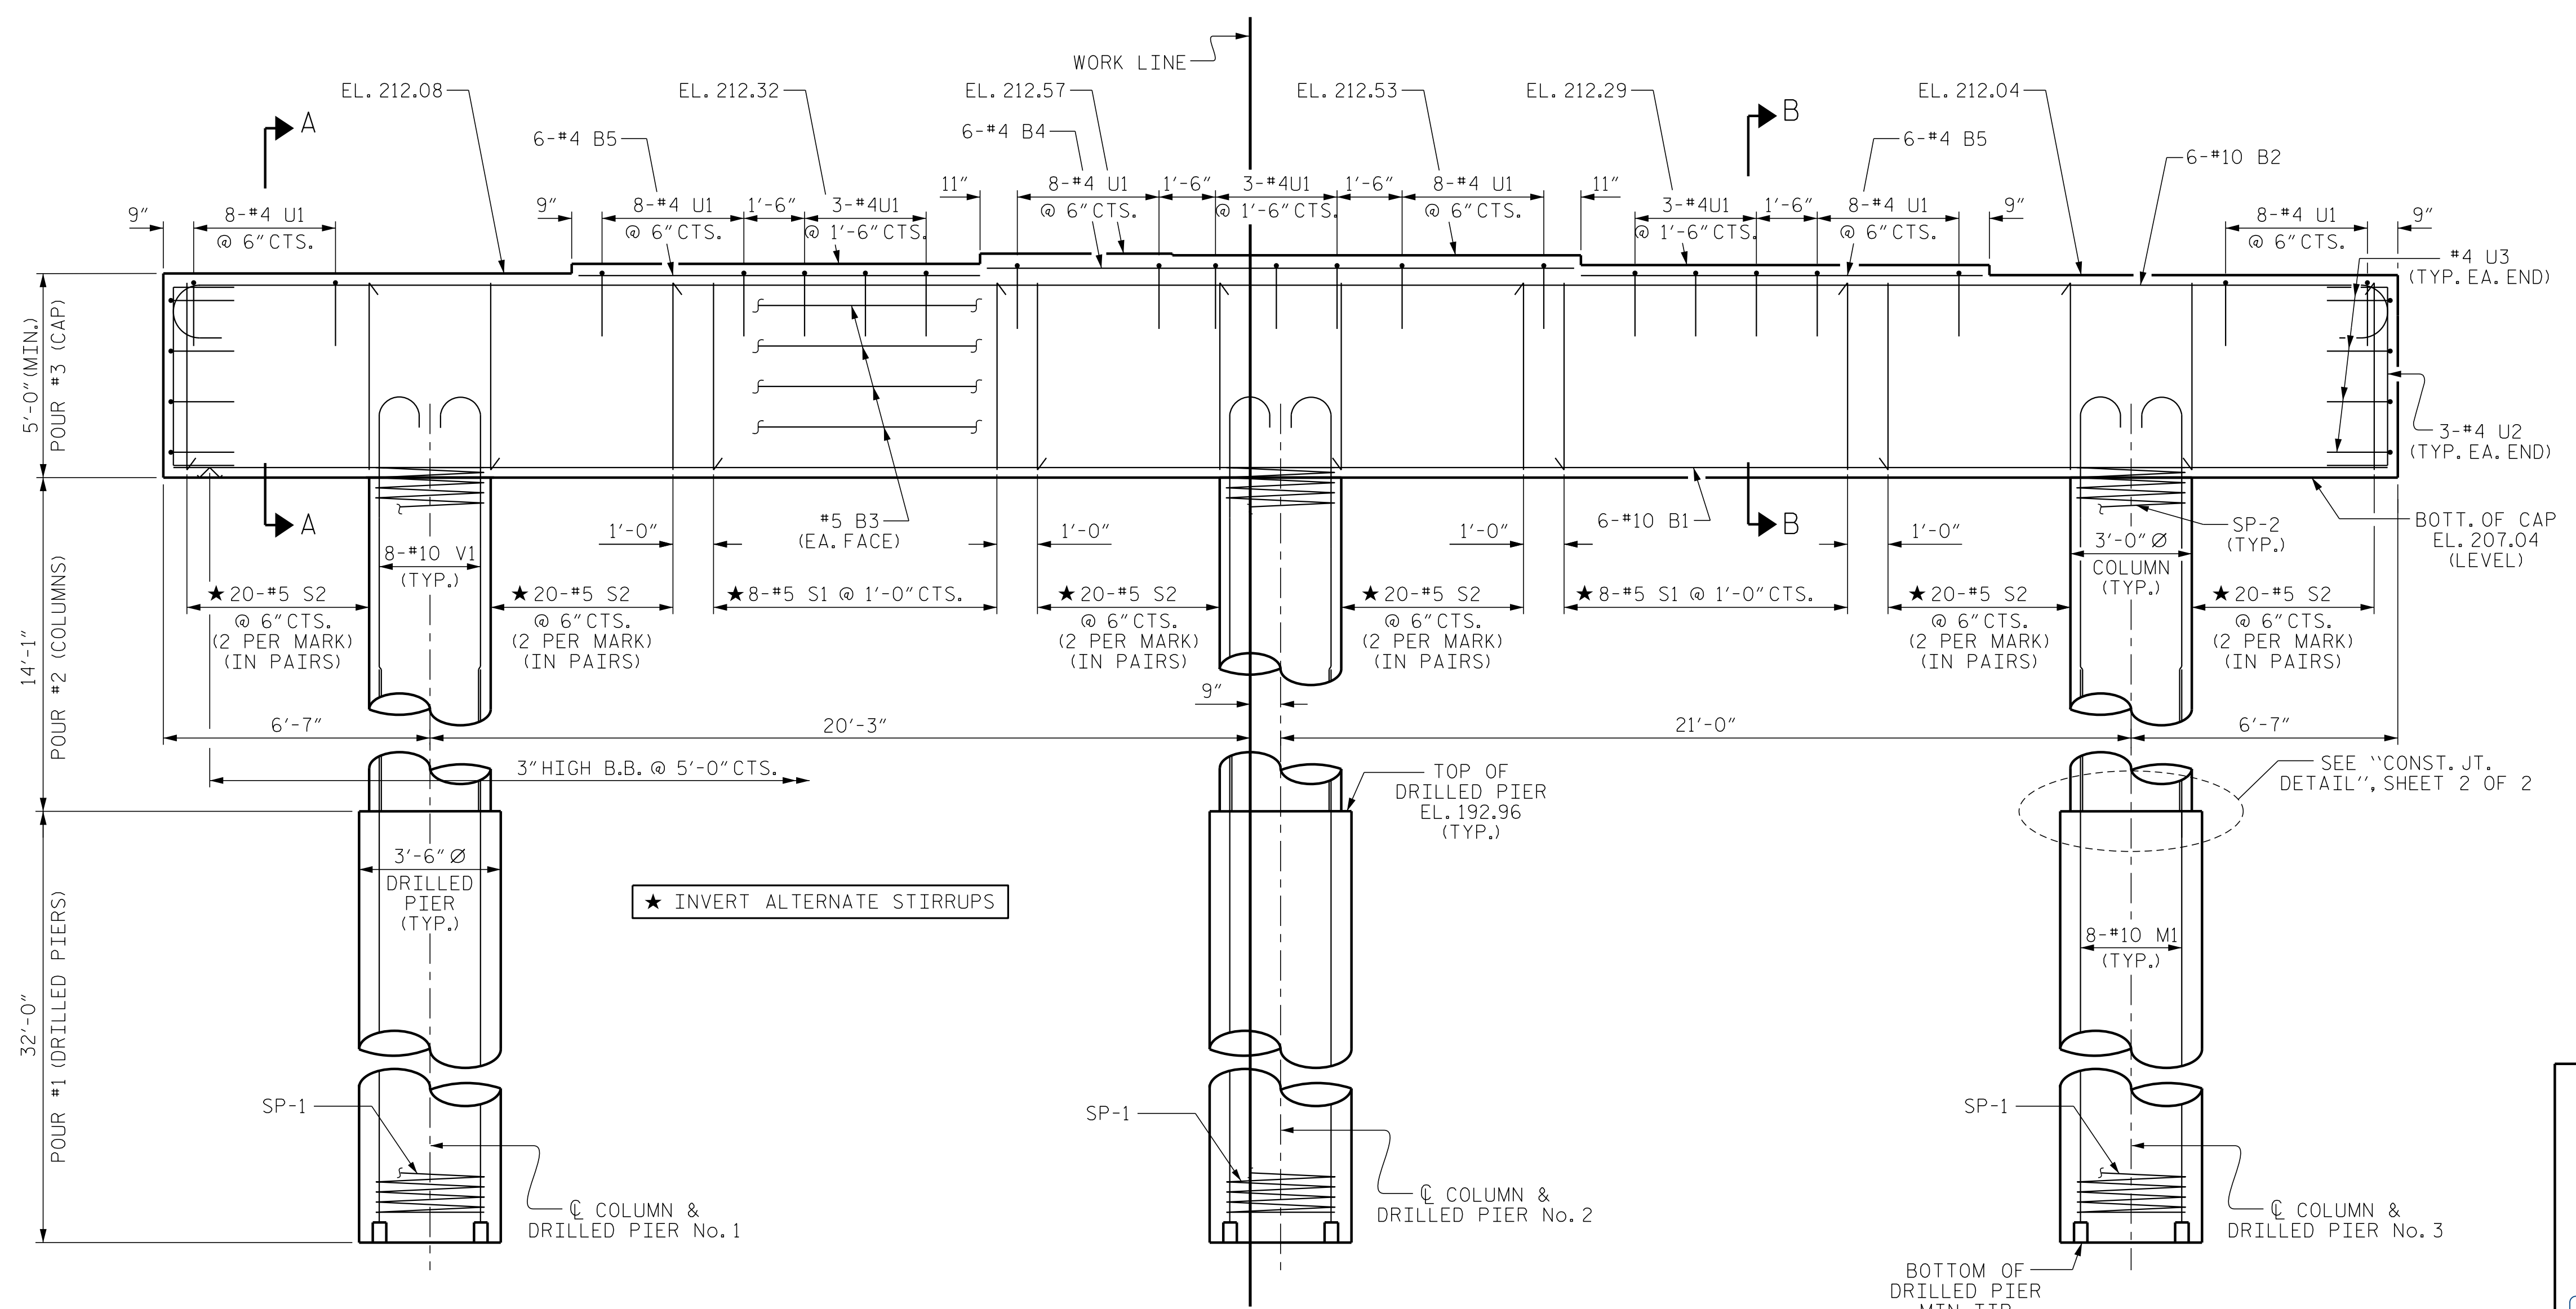

ELEVATION

DIMENSIONS AND REINFORCING STEEL ARE TYPICAL FOR EACH COLUMN AND DRILLED PIER EXCEPT AS NOTED.

PROJECT NO. W-5600
JOHNSTON COUNTY
 STATION: 27+01.91 -Y7-
 SHEET 1 OF 2

ENGINEER OF RECORD:
 3/25/2019

 Gregory M. Golland
 WETHERILL ENGINEERING
 1223 Jones Franklin Rd.
 Raleigh, N.C. 27606
 Bus: 919 851 8077
 Fax: 919 851 8107
 LICENSE NO. F-0377

STATE OF NORTH CAROLINA DEPARTMENT OF TRANSPORTATION RALEIGH					
SUBSTRUCTURE BENT No. 1					
REVISIONS					
NO.	BY:	DATE:	NO.	BY:	DATE:
1			3		
2			4		
					SHEET NO. S3-24
					TOTAL SHEETS 32

DRAWN BY: AMM/GMG DATE: 4-18
 CHECKED BY: BCH DATE: 11-18

DOCUMENT NOT CONSIDERED FINAL
 UNLESS ALL SIGNATURES COMPLETED

P:\2017\1712101\W-5600\USTO\Structures\GMA-Y7-over-L-W-5600_XT_BT_WE I.dgn
 3/20/2019 11:29:08 AM