



P:\2017\1712101\W-5600\USTO\Structures\Culverts\E2076\DWG\W5600_E2076_WE I_CULVERT.dgn
 3/20/2019 12:55:48 PM

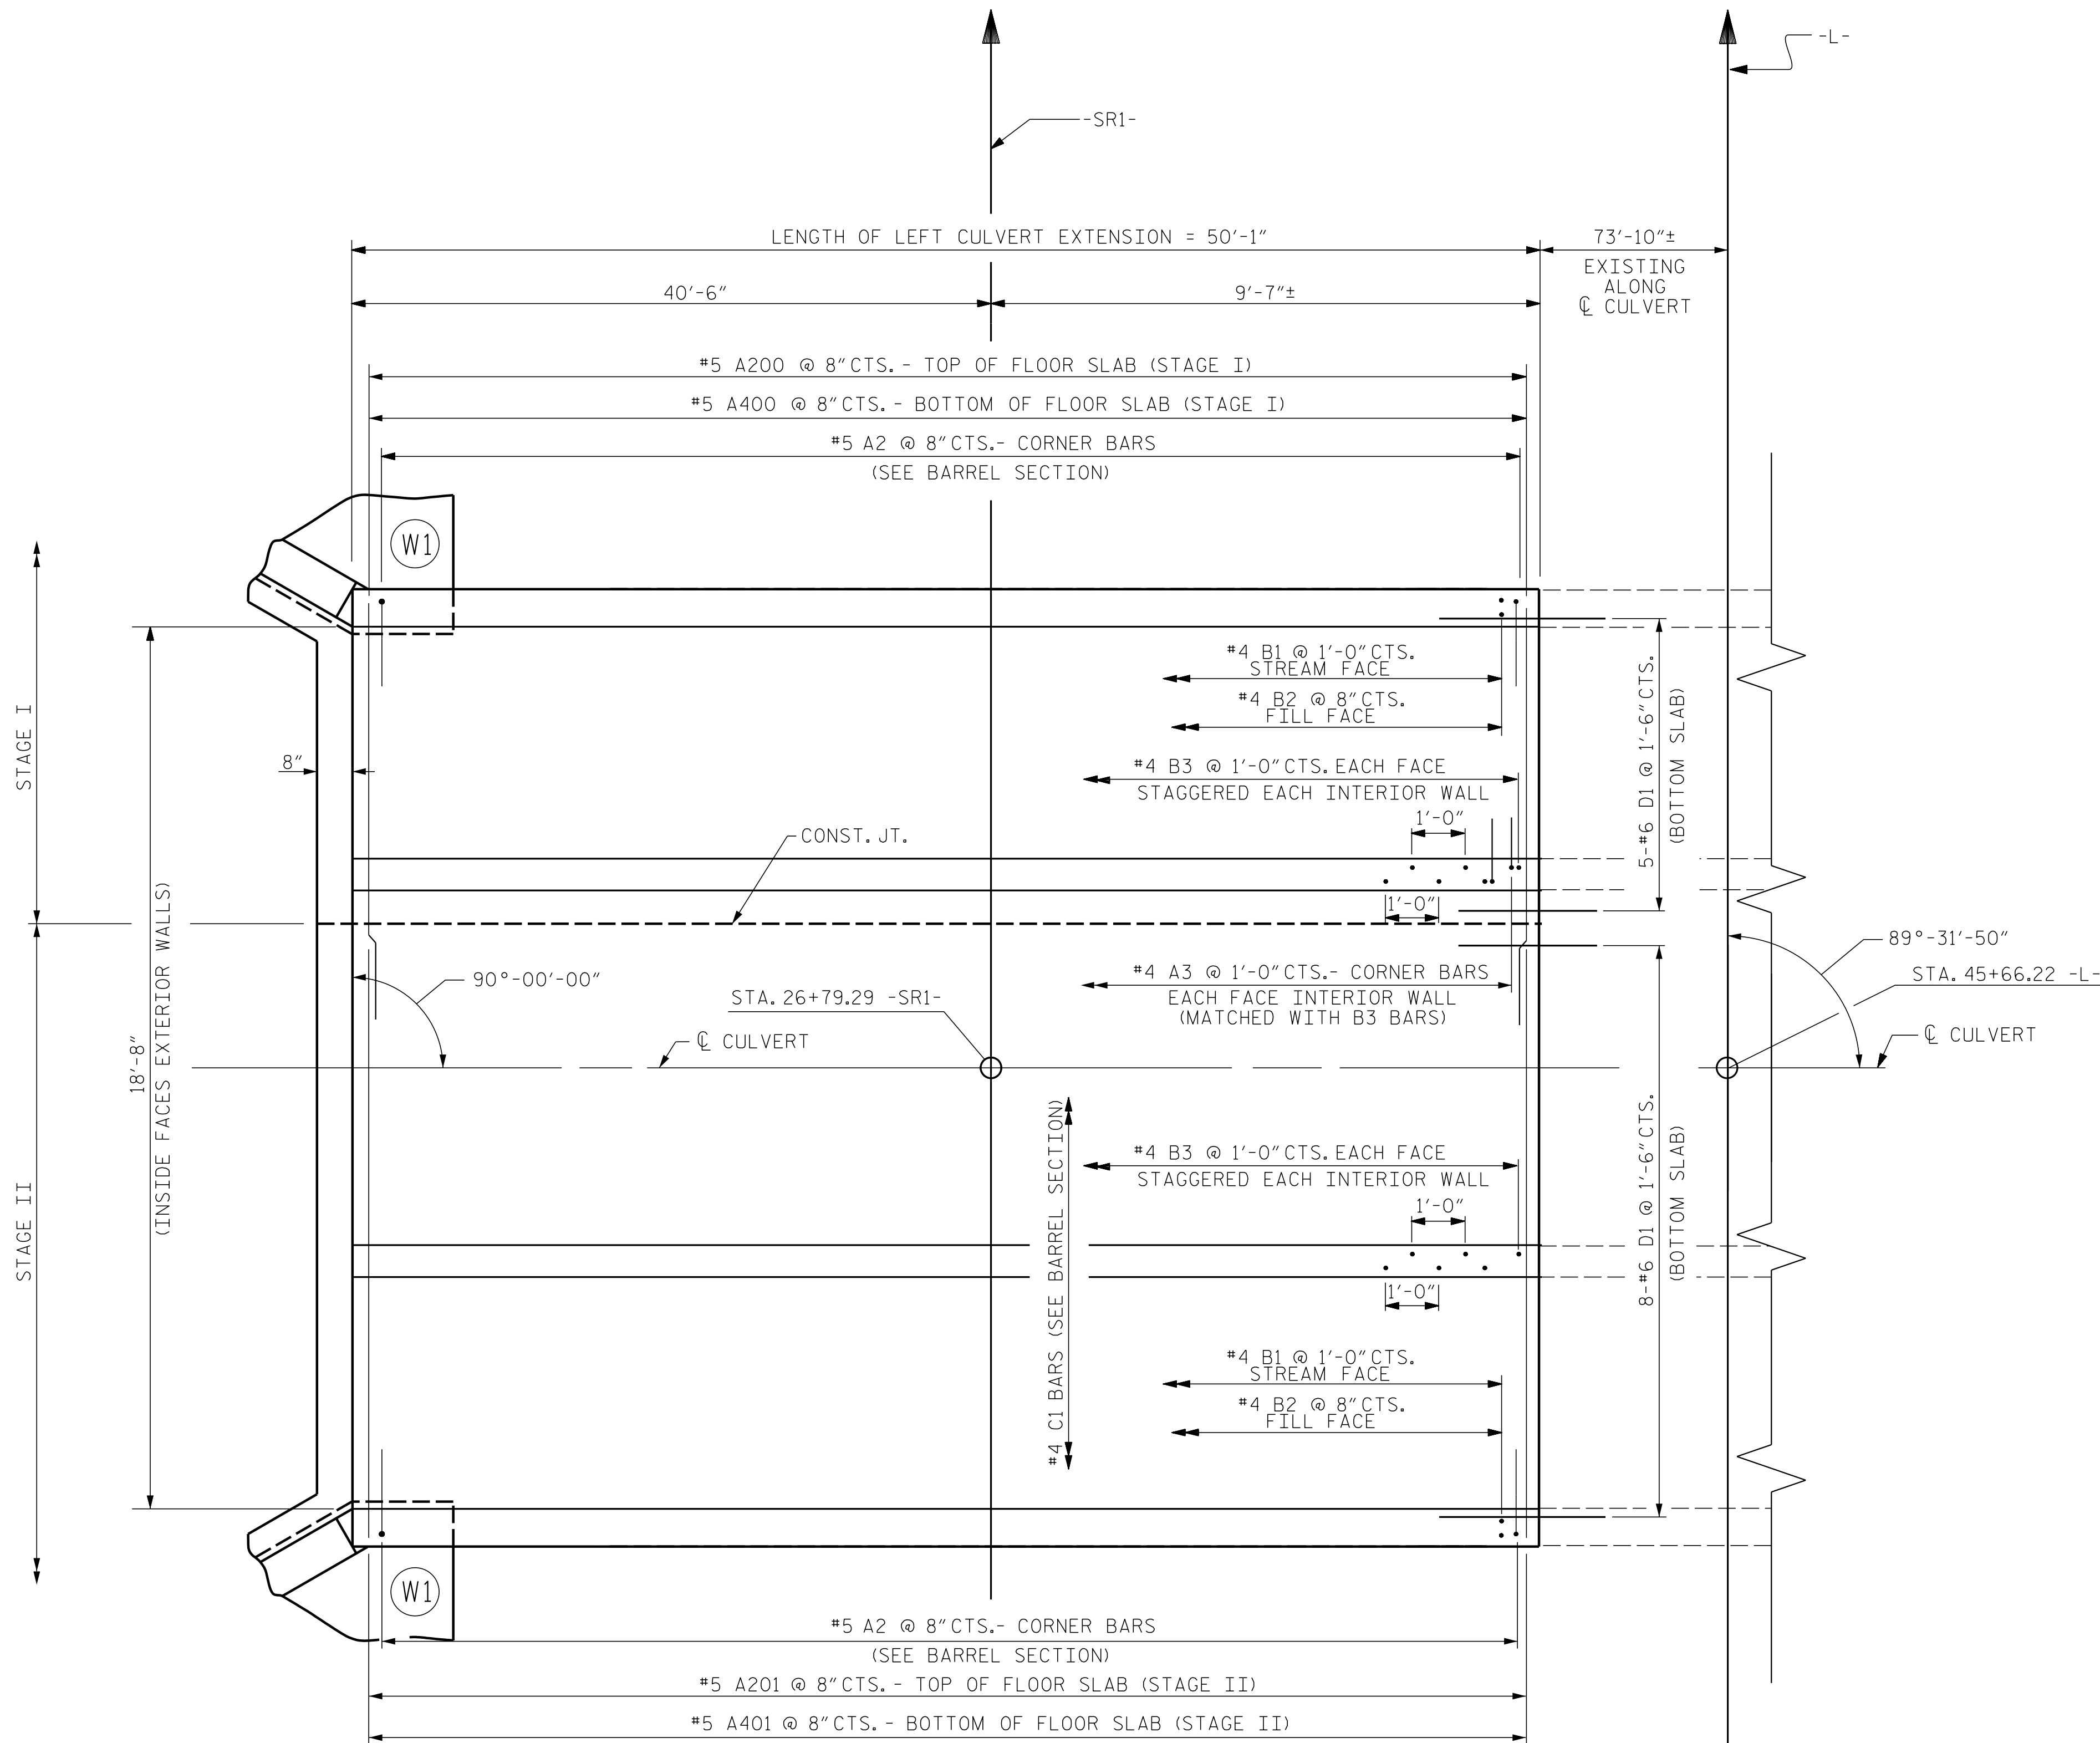

PLAN - FLOOR SLAB

PROJECT NO. W-5600
JOHNSTON COUNTY
 STATION: 45+66.22 -L-

SHEET 4 OF 10

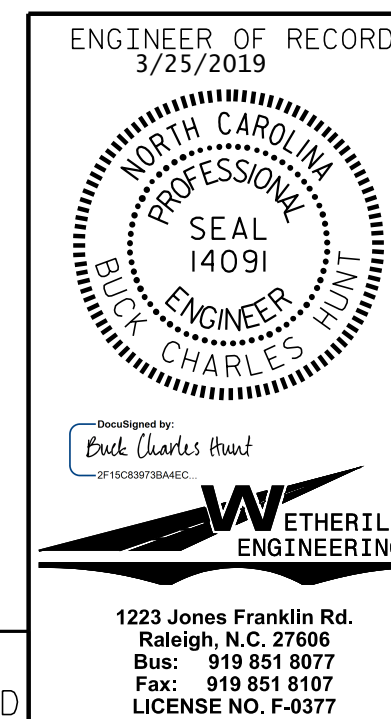

STATE OF NORTH CAROLINA
 DEPARTMENT OF TRANSPORTATION
 RALEIGH
TRIPLE BARREL
2 @ 6 FT. X 6 FT.
1 @ 5 FT. X 6 FT.
CONCRETE BOX
CULVERT
LEFT EXTENSION

REVISIONS						SHEET NO.
NO.	BY:	DATE:	NO.	BY:	DATE:	C1-4
1			3			TOTAL SHEETS
2			4			10

DRAWN BY : B.C. HUNT DATE : 4-18
 CHECKED BY : J.A. DILWORTH DATE : 5-18

DOCUMENT NOT CONSIDERED FINAL
UNLESS ALL SIGNATURES COMPLETED

1223 Jones Franklin Rd.
 Raleigh, N.C. 27606
 Bus: 919 851 8077
 Fax: 919 851 8107
 LICENSE NO. F-0377